

VILLAGE OF HARPERS CHOICE
 SECTION 5, AREA 4
 PETITIONER AND OWNER
 THE HOWARD RESEARCH AND DEVELOPMENT CORPORATION
 THE VILLAGE OF CROSS KEYS
 BALTIMORE, MARYLAND 21210

COLUMBIA

FINAL DEVELOPMENT PLAN PHASE EIGHTY-EIGHT
 5TH ELECTION DISTRICT HOWARD COUNTY, MD.
 SCALE 1"=400' DEC, 1969 SHEET 1 OF 2

PREPARED AS TO SHEETS 1 TO 2
 IN ACCORDANCE WITH THE ZONING REGULATIONS
 OF HOWARD COUNTY
 ADOPTED MAY 16, 1961 AND AS
 AMENDED MAY 27, 1965

Bernard T. Rodgers
 LAND SURVEYOR'S SIGNATURE



BOARD OF COUNTY COMM. B. C. C. CASE 412
 RESOLUTION APPROVED AUGUST 10, 1965

HOWARD COUNTY PLANNING BOARD

Thomas H. Harvill H. C. P. B. EXEC. SEC. DATE *1-24-70*
F. Marcum Lynch H. C. P. B. CHAIRMAN DATE

RECORDED IN PLAT BOOK 19 FOLIO 10
 ON JAN 26 1970 AMONG THE LAND RECORDS OF
 HOWARD COUNTY, MD.

COORDINATE SCHEDULE

No.	NORTH	EAST
101	507,164.27	829,957.85
102	507,148.78	829,989.64
103	507,164.59	830,035.51
104	507,175.32	830,279.53
105	507,151.30	830,375.95
106	507,176.81	830,625.53
107	507,385.10	831,059.27
108	507,751.59	831,267.62
109	507,851.19	831,258.72
110	507,853.86	831,288.60
111	507,597.09	831,311.56
112	507,331.01	831,085.24
113	507,122.72	830,651.50
114	507,093.08	830,361.45
115	507,117.09	830,265.03
116	507,107.86	830,055.06
117	507,092.05	830,009.19
118	507,060.27	829,995.70


FINAL DEVELOPMENT PLAN CRITERIA

The Area included in this Final Development Plan Phase is Applicable to Village of Harper's Choice, Section 5, Area 4

All of the land within the Final Development Phase shall be used as the right-of-way for a portion of the road and may be used for roadway and utility easement purposes. For the purpose of land use allocations under the provisions of Section 17.018 of the Howard County Zoning Regulations, such land shall be classified as Apartment use as indicated on the maps contained in this Final Development Plan Phase.

TABULATION OF LAND USE

Land Use	Acres
Apartments	
Roadway	2.269
Total	2.269

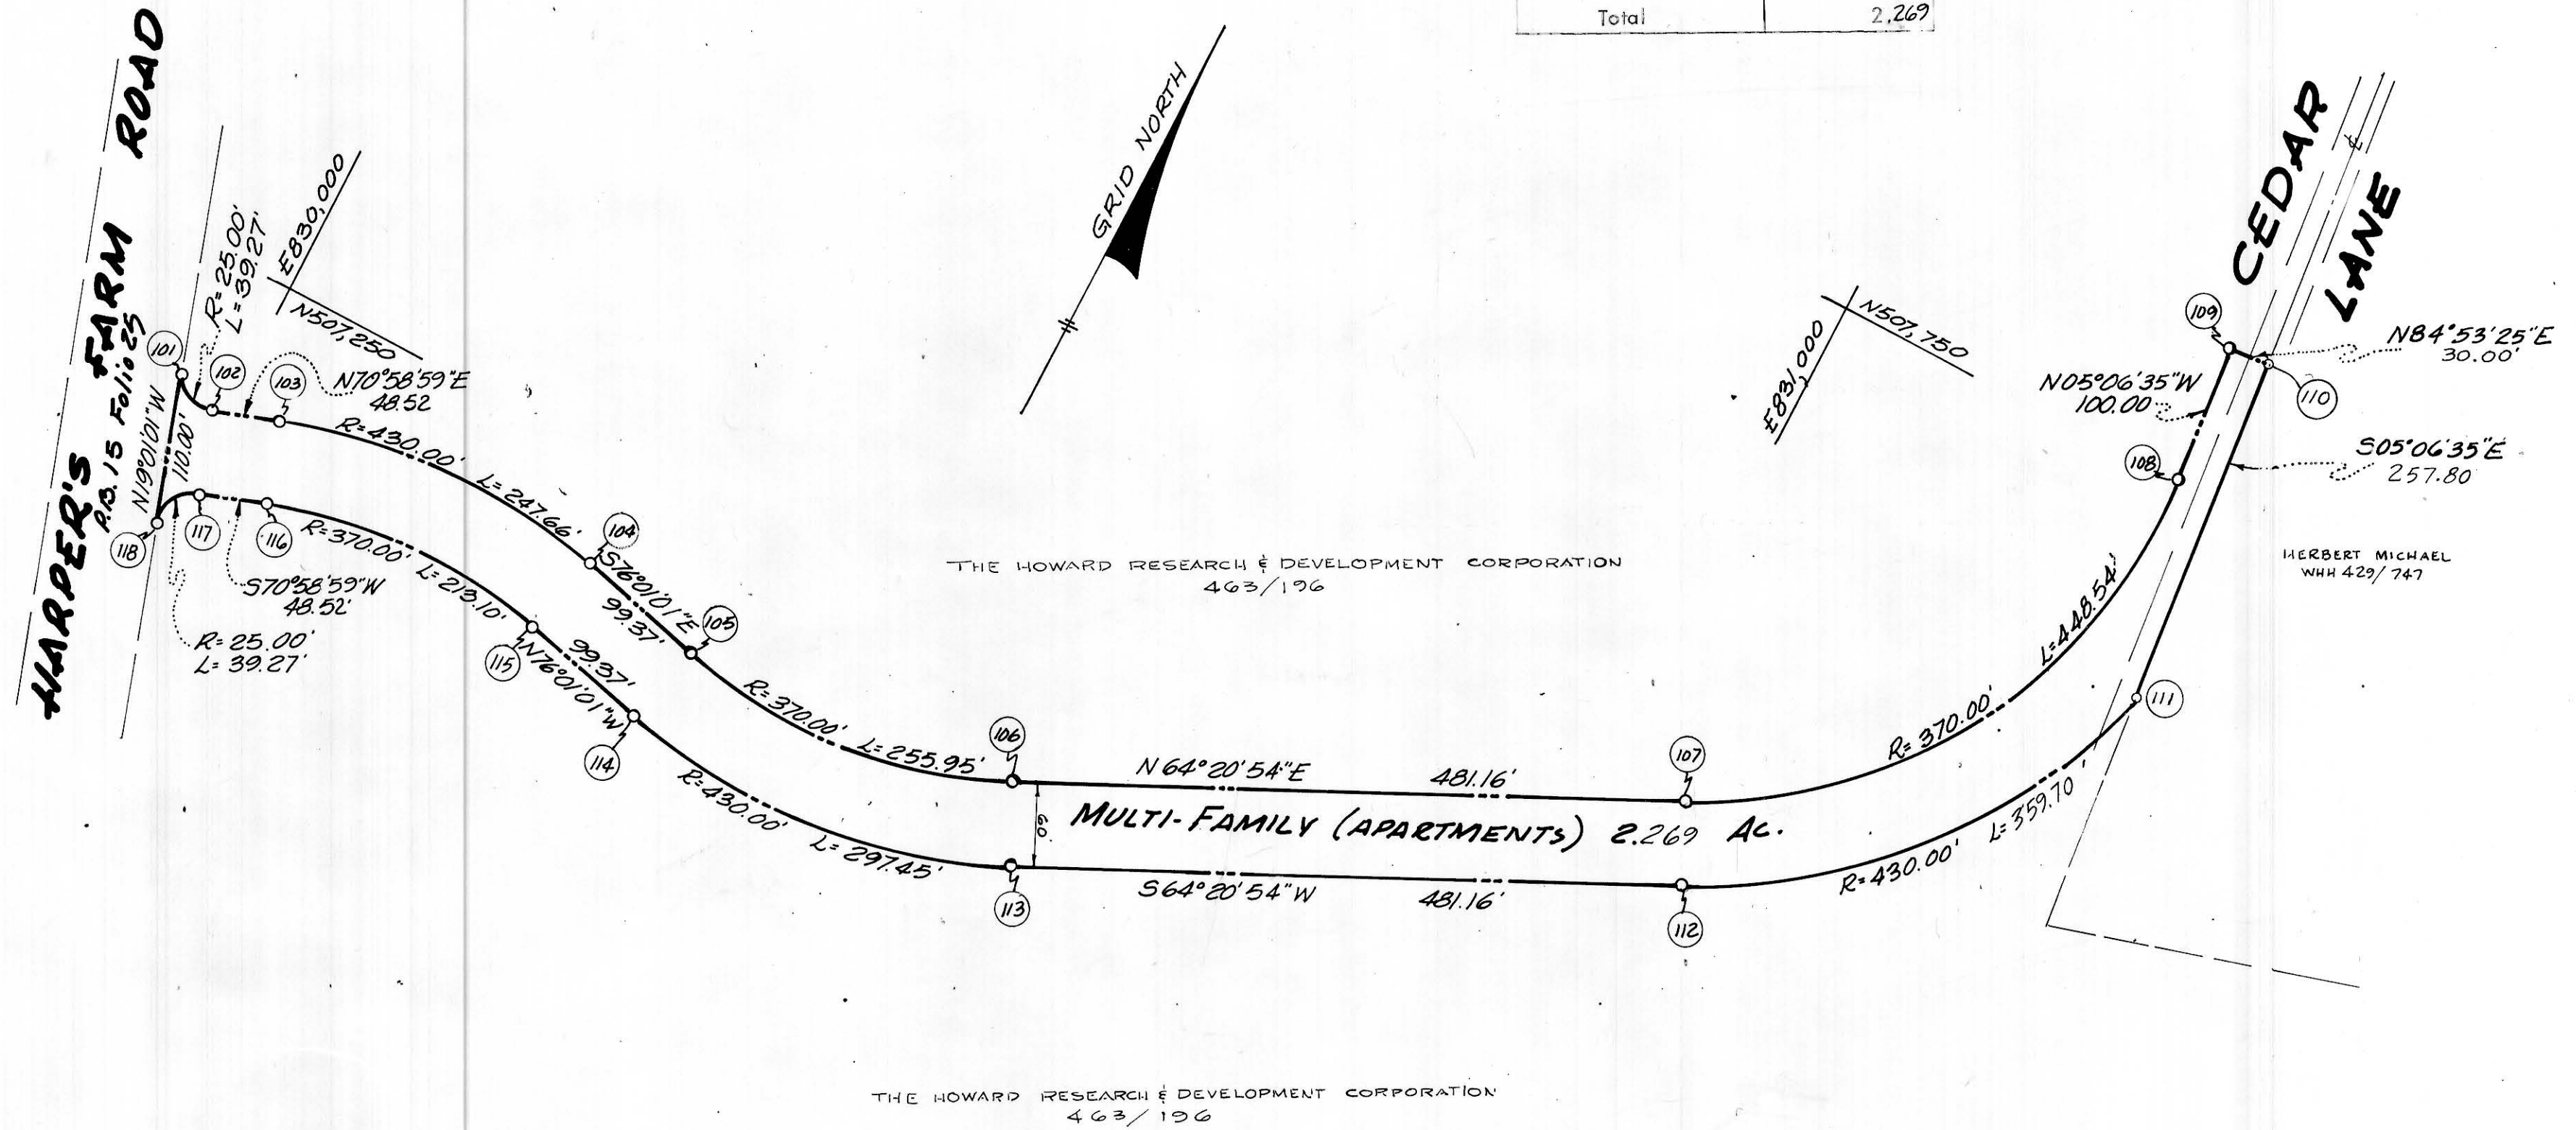

VILLAGE OF HARPERS CHOICE
 SECTION 5, AREA 4
 PETITIONER AND OWNER
 THE HOWARD RESEARCH AND DEVELOPMENT CORPORATION
 THE VILLAGE OF CROSS KEYS
 BALTIMORE, MARYLAND 21210

COLUMBIA

FINAL DEVELOPMENT PLAN PHASE EIGHTY-EIGHT
 5TH ELECTION DISTRICT HOWARD COUNTY, MD.
 SCALE 1" = 100' SHEET 2 OF 2

RECORDED PLAT BOOK 19 FOLIO 11
 ON JAN. 26 1970 AMONG THE LAND RECORDS OF
 HOWARD COUNTY, MD.