


HO-313  
George Anderson Shop  
3723 Tongue Row  
Ellicott City  
Private

Facing north on Tongue Row, this 3-story, three-bay brick building with a stone foundation has a chimney flush with each gable end, and a door in the right (westernmost) bay. The first and second floor windows have 6/6 sash, and the third floor has much shorter 3/3 sash windows. The entire fenestration of the front facade seems closer to the west side of the building than the east, leaving a slightly wider space between the eastern end and its closest windows.

The west facade of the building has one 6/6 window on the 1st and 2nd floors, slightly forward of center. There is a 2-story shed-roofed brick addition on the rear, with a 6/6 window on either floor of its west facade, and a further shed-roofed frame enlargement of this.


The east facade has two short 1/1 windows on the third floor. One 6/6 window on the 2nd floor and a door on the first floor are both slightly forward of center. A one-story shed-roofed addition has been built on the eastern gable end of the house, to the rear of the door.

All windows and doors have splayed jack arches, and the windows have shutters with original hardware.

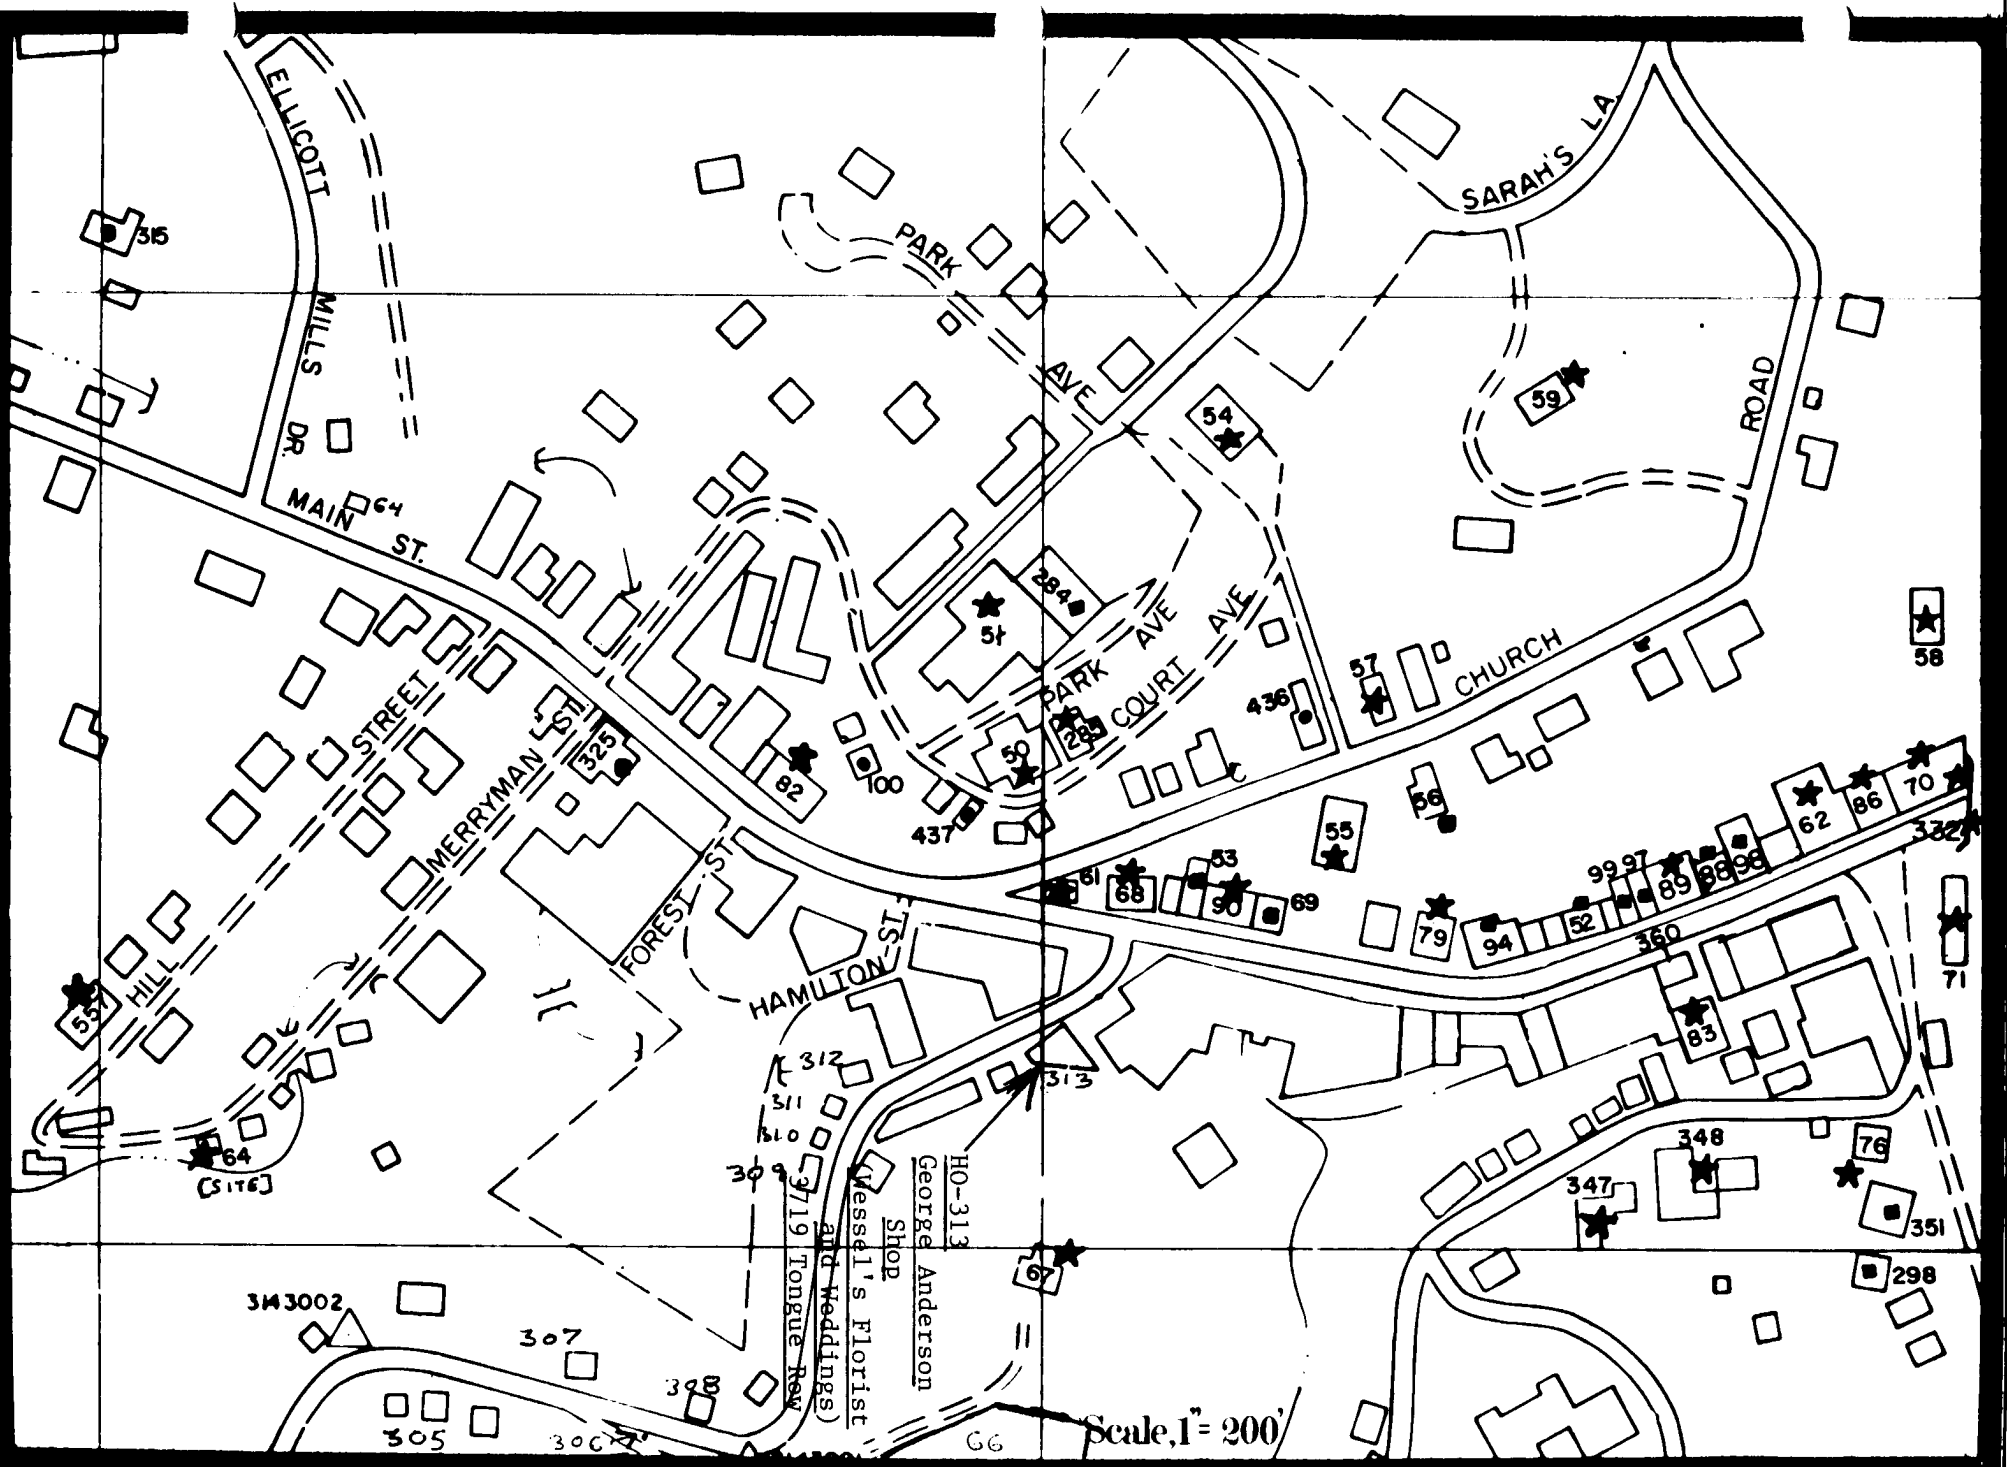

George Anderson Shop (Messel's Florist and Weddings) 3719 Tongue Row  
 HO-313



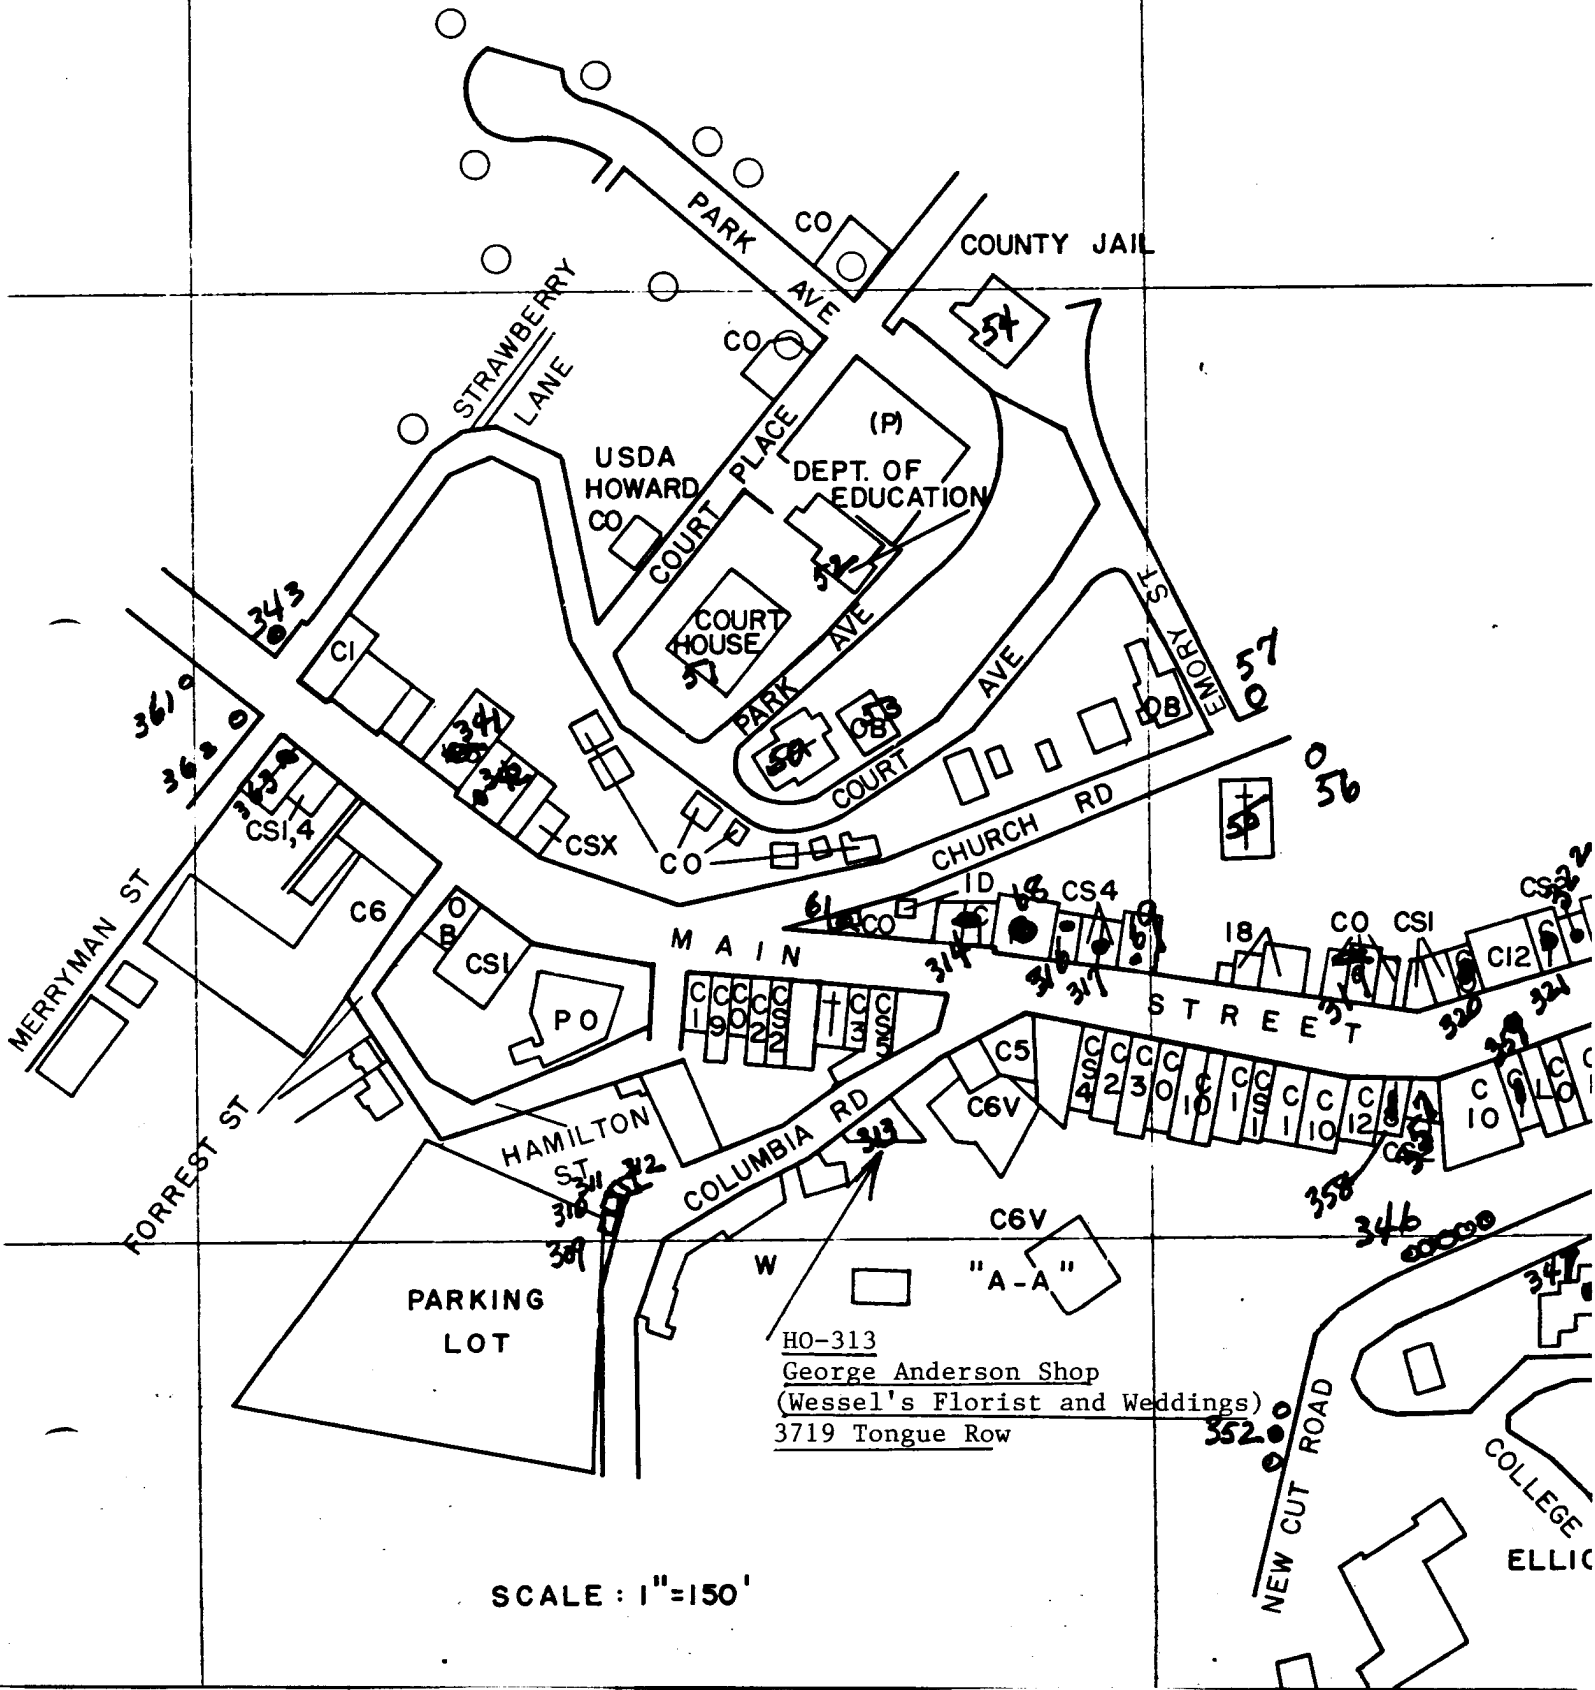

HO-313  
 George Anderson Shop  
 (Wessel's Florist and Weddings)  
 3719 Tongue Row

SCALE : 1" = 150'



HO  
313

Ellicott City

336E

KE 8/72

George Anderson  
~~Anderson~~ Farmer's hse. 3723 ~~3723~~ Columbia Pk