

Carlton Sykes House
HO-853
3497 Rogers Avenue, Ellicott City
Howard County
Ca. 1926
Private

The Carlton Sykes House (ca. 1926) is an intact 1 1/2-story, wood-frame, side-gable, Sears, Roebuck and Company bungalow in excellent condition. The house is set on a steep hillside above Rogers Avenue adjacent to Howard County Government buildings and parking lots. The 41,294 square foot lot has a front yard with a lawn dotted with mature oak trees. The back yard is steeply sloped with rocky outcroppings and the property behind the house is densely wooded with trees and undergrowth. Constructed as a two-family home, the house is now used as a single-family house. The house is set on a stone cellar, has wood shingle siding, an asphalt roof, and retains its original wood six-over-one windows and wood doors. The house also retains most of its interior features, including original wood doors, trim, lighting fixtures, bathroom fixtures, built-ins, and 2nd floor kitchen fixtures.

3497 Rogers Avenue, the Carlton Sykes House, is significant as an unusually intact ca. 1926 Sears house. The house is the La Salle model two-family bungalow, which was constructed by Carlton Sykes and his son Guy Sykes. The two-generation family shared the house until Guy constructed his own house next door in the early 1930s.

Maryland Historical Trust Maryland Inventory of Historic Properties Form

Inventory No. HO-853

1. Name of Property (indicate preferred name)

historic Carlton Sykes House (preferred)
other La Salle Model Sears House; "Fair Oaks"

2. Location

street and number 3497 Rogers Avenue not for publication
city, town Ellicott City vicinity
county Howard

3. Owner of Property (give names and mailing addresses of all owners)

name Donald Baier
street and number 3497 Rogers Avenue telephone 410-750-2759
city, town Ellicott City state MD zip code 21043

4. Location of Legal Description

courthouse, registry of deeds, etc. Howard County Land Records liber 2786 folio 538
city, town Columbia tax map 24 tax parcel 457 tax ID number 02-248379

5. Primary Location of Additional Data

- Contributing Resource in National Register District
 Contributing Resource in Local Historic District
 Determined Eligible for the National Register/Maryland Register
 Determined Ineligible for the National Register/Maryland Register
 Recorded by HABS/HAER
 Historic Structure Report or Research Report at MHT
 Other: _____

6. Classification

Category	Ownership	Current Function	Resource Count
<input type="checkbox"/> district	<input type="checkbox"/> public	<input type="checkbox"/> agriculture	Contributing Noncontributing
<input checked="" type="checkbox"/> building(s)	<input checked="" type="checkbox"/> private	<input type="checkbox"/> commerce/trade	<input type="checkbox"/> 1 <input type="checkbox"/> 0 buildings
<input type="checkbox"/> structure	<input type="checkbox"/> both	<input type="checkbox"/> defense	<input type="checkbox"/> 0 <input type="checkbox"/> 0 sites
<input type="checkbox"/> site		<input checked="" type="checkbox"/> domestic	<input type="checkbox"/> 0 <input type="checkbox"/> 0 structures
<input type="checkbox"/> object		<input type="checkbox"/> education	<input type="checkbox"/> 0 <input type="checkbox"/> 0 objects
		<input type="checkbox"/> funerary	<input type="checkbox"/> 1 <input type="checkbox"/> 0 Total
		<input type="checkbox"/> government	
		<input type="checkbox"/> health care	
		<input type="checkbox"/> industry	
		<input type="checkbox"/> landscape	
		<input type="checkbox"/> recreation/culture	
		<input type="checkbox"/> religion	
		<input type="checkbox"/> social	
		<input type="checkbox"/> transportation	
		<input type="checkbox"/> work in progress	
		<input type="checkbox"/> unknown	
		<input type="checkbox"/> vacant/not in use	
		<input type="checkbox"/> other:	
			Number of Contributing Resources previously listed in the Inventory
			<u>0</u>

7. Description

Inventory No. HO-853

Condition

excellent deteriorated
 good ruins
 fair altered

Prepare both a one paragraph summary and a comprehensive description of the resource and its various elements as it exists today.

The Carlton Sykes House (ca. 1926) is an intact 1 1/2-story Sears, Roebuck and Company, bungalow located northwest of the Ellicott City Historic District in Howard County, Maryland. Constructed as a two-family home, the house is now used as a single-family house. The house is set on a steep hillside above Rogers Avenue adjacent to Howard County Government buildings and parking lots. The 41,294 square foot lot has a front yard with a lawn dotted with mature oak trees. The back yard is steeply sloped with rocky outcroppings and the property behind the house is densely wooded with trees and undergrowth.

House

Exterior

The Carlton Sykes House (ca. 1926) is an intact 1 1/2-story, wood-frame, side-gable, Sears, Roebuck and Company, two-family bungalow in excellent condition. The house is set on a stone cellar, has wood shingle siding, an asphalt roof, and retains its original wood six-over-one windows and wood doors.

The front facade of the Carlton Sykes House faces west. The fenestration pattern of the 1st floor consists of the main entry and a triple window. The main entry is composed of a wood front door with a fanlight over two panels flanked by three-light sidelights. A dormer with three window openings projects from the front roof slope. The cellar has three window openings, which are vertically aligned with the 1st story triple window. A front porch, with a brick foundation and steps, wood structure, and shed roof covers the main entry.

The south (side) elevation is built into the hillside with a garage entry at the cellar story. The 1st story has three window openings. The western opening lights the entry hall, the center opening is a double window that lights the kitchen. The eastern opening lit a bedroom (now part of the kitchen). The 2nd story has three irregular window openings that correspond to the interior floor plan. The western opening holds a single light window that lights the stair landing. The center opening holds a one-over-one stained glass window that lights the bathroom. The eastern opening lights the 2nd floor dining room (now a bedroom). A semi-circular vent is located in the peak of the gable. The cellar story has one window opening, which is vertically aligned with 1st story western window opening. A cellar door opening, which is vertically aligned with the 2nd story stair landing window opening, holds a wood door with four lights over three panels. The eastern half of the cellar has two garage door openings, which each hold a pair of swinging wood paneled garage doors in a six-light over three-panel configuration.

The east (rear) elevation has a 1-story, ca. 1940s wood screened porch on stone piers across the facade. The 1st floor fenestration pattern consists of a small bathroom window flanked by two back doors. The southern door opening holds a fifteen-light glazed door and leads to a space that was once a bedroom, now part of the kitchen. The northern door opening holds a fifteen-light glazed door and leads to a 1st floor bedroom. A dormer with three window openings and a door opening projects from the rear roof slope. The door opening holds a four light over three panel wood door that leads to the 2nd story kitchen. This door probably originally lead to an exterior stair that provided a separate entrance to the 2nd story unit. An exterior brick stove chimney is located on the northeast corner of the house.

The north (side) elevation has a 1-story bay that projects from the east two-thirds of the facade. The 1st-story bay has two paired window openings. The western bay of the 1st story has two small window openings that hold one-light windows. The 2nd story has one centered double window opening. A small window opening with a two-light window is located east of the double opening. A semi-circular vent is located in the peak of the gable.

Interior

The interior of the Carlton Sykes House remains remarkably intact. The floor plan is identical to that shown with the La Salle model in the 1926 Sears catalog with the exception that the published stair is cased within a separate entry hall. The Carlton Sykes House, on the other hand, has an open stair. Because the house was used originally by two generations of the same family, the need for separation was likely decreased. The only visible change to the floor plan since the house was built is that the demising wall between the kitchen and a back bedroom on the 1st floor has been removed and the kitchen enlarged. The house retains all of its original, unpainted, pine trim, doors, stair, and built-ins. Wood floors and plaster walls remain throughout. The bathrooms, including tile floors

Maryland Historical Trust Maryland Inventory of Historic Properties Form

Inventory No. HO-853

Name
Continuation Sheet

Number 7 Page 1

and walls, and original porcelain fixtures remain unaltered, as does the 2nd floor kitchen with original sink, cabinet, and built-in ironing board. The house also retains some original light fixtures.

Site

Dramatic topography and mature trees distinguish the site of the Carlton Sykes House. The lot slopes steeply up from the street and the house is set on a plateau that is carved from the rocky slope behind the house. The drive is located south of the house and runs from the street to the garage. The stone for the foundation was likely harvested from the site. The lot is landscaped with a front lawn and small back lawn. Massive oak trees line the drive and roadway and the yard is dotted with additional specimen trees. The house has a house name sign along the drive that reads "Fair Oaks". Rock outcroppings break the sharp slope behind the house, which is overgrown with trees and brush. The Howard County property between the house and the parking lot behind the house is heavily wooded.

8. Significance

Inventory No. HO-853

Period	Areas of Significance	Check and justify below		
<input type="checkbox"/> 1600-1699	<input type="checkbox"/> agriculture	<input type="checkbox"/> economics	<input type="checkbox"/> health/medicine	<input type="checkbox"/> performing arts
<input type="checkbox"/> 1700-1799	<input type="checkbox"/> archeology	<input type="checkbox"/> education	<input type="checkbox"/> industry	<input type="checkbox"/> philosophy
<input type="checkbox"/> 1800-1899	<input checked="" type="checkbox"/> architecture	<input type="checkbox"/> engineering	<input type="checkbox"/> invention	<input type="checkbox"/> politics/government
<input checked="" type="checkbox"/> 1900-1999	<input type="checkbox"/> art	<input type="checkbox"/> entertainment/ recreation	<input type="checkbox"/> landscape architecture	<input type="checkbox"/> religion
<input type="checkbox"/> 2000-	<input type="checkbox"/> commerce	<input type="checkbox"/> ethnic heritage	<input type="checkbox"/> law	<input type="checkbox"/> science
	<input type="checkbox"/> communications	<input type="checkbox"/> exploration/ settlement	<input type="checkbox"/> literature	<input checked="" type="checkbox"/> social history
	<input type="checkbox"/> community planning		<input type="checkbox"/> maritime history	<input type="checkbox"/> transportation
	<input type="checkbox"/> conservation		<input type="checkbox"/> military	<input type="checkbox"/> other: _____

Specific dates ca. 1926 **Architect/Builder** Sears and Roebuck Company

Construction dates ca. 1926

Evaluation for:

National Register Maryland Register not evaluated

Prepare a one-paragraph summary statement of significance addressing applicable criteria, followed by a narrative discussion of the history of the resource and its context. (For compliance projects, complete evaluation on a DOE Form – see manual.)

3497 Rogers Avenue, the Carlton Sykes House, is significant as an unusually intact ca. 1926 Sears house. The house is the La Salle model two-family bungalow, which was constructed by Carlton Sykes and his son Guy Sykes. The two-generation family shared the house until Guy constructed his own house next door in the early 1930s. The house retains most of its historic exterior and interior features, including original wood doors and windows, interior trim, lighting fixtures, bathroom fixtures, built-ins, and 2nd floor kitchen fixtures.

Between 1908 and 1940, Sears, Roebuck and Company sold complete houses, which were delivered as a kit of parts. The houses could be purchased through catalogs or in regional sales offices and were delivered to customers via rail. Sears marketed almost 450 models over the course of its "Modern Homes" program in the most popular styles, ranging from four-squares to bungalows to tiny cottages. Bungalows, such as the Carlton Sykes House, were the most enduring and popular typology.¹

Sears sold houses in a variety of price ranges. The most expensive houses, including the La Salle model, were in the "Honor-Bilt" range. Honor-Bilt houses included pre-cut high-grade lumber and all the materials needed to complete the house, save the masonry foundation and interior plaster. The range of items integrated in the Sears house package included all the framing lumber, exterior sheathing, interior wood trim, built-in furnishings, plumbing fixtures, windows and doors, hardware, paint and stain, and even nails and fasteners. The average number of pieces, not including nails and screws, was 30,000.²

Sears published the La Salle Model in the 1926, 1928, 1929, and 1932 catalogs. Beginning in the 1920s, most of the Sears houses were designed by in-house architects, who designed houses from scratch, adapted popular models, or adapted published designs. Styles and plans were of the most accepted, rather than the most innovative, types. In 1926, Sears sold the La Salle for \$2,746. The two-family arrangement was unusual for Sears houses. The catalog noted that the "La Salle readily wins approval because of its classical and practical lines. It has conveniences generally found in higher priced bungalows. To a passerby The La Salle appears like an exclusive one-family residence."³

Sears also offered financing and promoted home-ownership. The catalog marketing clearly defines the pastoral American ideal that has historically been linked with suburban living. The 1926 Catalog states:

To get the full share of Good Health, Long Life, and Happiness for yourself and kiddies, to get the most out of life as our Creator intended it should be, A HOME OF YOUR OWN is an absolute necessity.

¹ Katherine Cole Stevenson and H. Ward Jandl. **Houses by Mail: A Guide to Houses from Sears, Roebuck and Company**, p. 19-32.

² Stevenson and Jandl, p. 29-32.

³ Stevenson and Jandl, p. 32, 138; Sears, Roebuck and Company. **Small Houses of the Twenties: The Sears, Roebuck 1926 House Catalog**, p. 39.

Maryland Historical Trust Maryland Inventory of Historic Properties Form

Inventory No. HO-853

Name
Continuation Sheet

Number 8 Page 1

It promotes happiness and contentment, for it is the most pleasant and natural way to live. It has the correct environment made up of the natural instead of the artificial.

Green grass, trees, shrubbery, flower and vegetable gardens all your own, provide a pleasant pastime, and an abundance of the things we all crave. It is the real life that leads to happiness for you, and those you love.⁴

The bucolic character described in the Sears sales literature is well aligned with the surroundings that early 20th century suburban lots would have enjoyed in Howard County.

Ownership and occupancy

In 1924, Carlton and Mayanna Sykes purchased 12 acres along Rogers Avenue and constructed the La Salle model Sears house for themselves, their son, and his family. Carlton Sykes had previously owned a farm and dairy. In 1900, the household consisted of Carlton (aged 37), Mayanna (aged 35), their son Guy C. (aged 11) and their two African-American servants, Sarah Hill (aged 40) - their cook, and James Hall (aged 60) - their farm hand.⁵ By 1910, Carlton (aged 47) had changed careers and was working as the Secretary of a Trust Company. Guy (aged 21) was a Civil Engineer's apprentice.⁶ In 1930, the two-family house on Rogers Avenue was inhabited by Carlton (aged 67) - who worked as a bank cashier, Mayanna (aged 66), Guy C. (aged 41) - a civil engineer, his wife Grace (aged 37), their son G. Carlton (aged 15), their daughter Frances G. (aged 7), and Mayanna's brother, Walter (aged 76).⁷ The Sykes subdivided the property over time and the Guy Sykes family moved out and built a house next door in the 1930s. The Carlton Sykes House remained in the family until 1946. Seven owners have owned the house since 1946. The current owner, Don Baier, has owned the house since 1993.

⁴ Dover, p.1.

⁵ Department of Commerce - Bureau of the Census, **Twelfth Census of United States: 1900, Population Schedule**, E.D. 81, Sheet 9B.

⁶ Department of Commerce - Bureau of the Census, **Thirteenth Census of United States: 1910, Population Schedule**, E.D. 50, Sheet 7B.

⁷ Department of Commerce - Bureau of the Census, **Fifteenth Census of United States: 1930, Population Schedule**, E.D. 14-4, Sheet 1B.

9. Major Bibliographical References

Inventory No. HO-853

Department of Commerce – Bureau of the Census. **Census of United States: Population Schedule, 1900, 1910, 1930.** Howard County Land Records, Dorsey Building, Columbia. See attached chain of title for specific libers and folios.

Sears, Roebuck and Company. **Small Houses of the Twenties: The Sears, Roebuck 1926 House Catalog.** Mineola, New York: Dover Publications, 1991.

Stevenson, Katherine Cole and H. Ward Jandl. **Houses by Mail: A Guide to Houses from Sears, Roebuck and Company.** New York: John Wiley & Sons, 1995.

10. Geographical Data

Acreage of surveyed property .948 acres

Acreage of historical setting 12 acres

Quadrangle name Ellicott City

Quadrangle scale: 1:24,000

Verbal boundary description and justification

The boundary of the Carlton Sykes House corresponds to Howard County Map 24, Grid 3, Parcel 457, which is the building's current legal lot.

11. Form Prepared by

name/title	Jennifer Goold, Historic Sites Survey		
organization	Howard County Department of Planning & Zoning	date	December 16, 2004
street & number	3430 Courthouse Drive	telephone	410-313-4335
city or town	Ellicott City	state	MD

The Maryland Inventory of Historic Properties was officially created by an Act of the Maryland Legislature to be found in the Annotated Code of Maryland, Article 41, Section 181 KA, 1974 supplement.

The survey and inventory are being prepared for information and record purposes only and do not constitute any infringement of individual property rights.

return to: Maryland Historical Trust
DHCD/DHCP
100 Community Place
Crownsville, MD 21032-2023
410-514-7600

HO-853
 Carlton Sykes House
 3497 Rogers Avenue, Ellicott City
 Howard County

CHAIN OF TITLE

GRANTOR	GRANTEE	DATE	LIBER	FOLIO	TRANS.	PRICE	ACREAGE	COMMENTS
Edwin Donald Miller and Carol Marie Frey	Donald Everett Baier and Virginia Baier	01-04-1993	2786	538	Deed	160,000	.948	
Willis W. Thompson and Mary B. Thompson	Edwin Donald Miller and Carol Marie Frey	06-14-1985	1361	180	Deed	115,000	.948	
Mary B. Thompson (formerly Mary B. Affeldt)	Willis W. Thompson and Mary B. Thompson	01-18-1972	583	163	Deed	5.00	.948	
C. Orman Manahan and Dorothy W. Manahan	Mary B. Affeldt	11-26-1968	500	297	Deed	5.00	.948	
August H. Affeldt, Jr. and Mary B. Affeldt	C. Orman Manahan	11-26-1968	500	296	Deed	5.00	.948	
Violet B. Noll	August H. Affeldt, Jr. and Mary B. Affeldt	04-13-1956	280	474	Deed	5.00	.948	
Ralph L. Parlett and Lucy Parlett	Violet B. Noll	05-17-1954	257	453	Deed	5.00	.948	Being 1) all of the land which by deed dated May 25, 1940 Liber 167, folio 141 was conveyed by J. Norman Hobbs and wife to Ralph L. Parlett and wife and 2) part of the land whih by deed dated August 22, 1946 Liber 192, folio 26 was conveyed by Guy C. Sykes and wife to Ralph L. Parlett and wife
Guy C. Sykes and Grace M. Sykes	Ralph L. Parlett and Lucy Parlett	08-22-1946	192	26	Deed	5.00	1.226	Lot 2) Carlton Sykes died and left the property to Guy Sykes.
J. Norman Hobbs and Beatrice R. Hobbs	Ralph L. Parlett and Lucy Parlett	05-25-1940	167	141	Deed	5.00	18,499 square feet	Lot 1) and premises

HO-853
 Carlton Sykes House
 3497 Rogers Avenue, Ellicott City
 Howard County

CHAIN OF TITLE


Daniel M. Murray, Jr. (Howard County)	Carlton R. Sykes and Guy C. Sykes (Howard County)	11-12- 1935	153	88	Deed	1.00	Includes all tracts delineated below. Guy Sykes was Carlton Sykes' son.
Carlton R. Sykes (Howard County)	Daniel M. Murray, Jr.	11-12- 1935	153	86	Deed	1.00	1) all those tracts of land which were granted unto Rachel Sykes, the mother of the grantor, by the two following deeds: (a) deed from Caroline Baynes dated 17th May 1877, Liber 38, folio 43 and (b) from Sarah B.F. Mayo dated 9th July 1881 and which were devised to Carlton Sykes by Rachel Sykes by her last will and testament dated 28th February, 1887 Wills Liber 2, folio 645 and 2) all that property described in and conveyed by a deed from John G. Rogers, Jr, and others to Carlton R. Sykes and Mayanna T. Sykes, dated 14th March, 1924 Liber 119, folio 573, saving and excepting therefrom (a) all that piece or parcel thereof, containing 30312 square feet of land, more or less, which was granted and conveyed by Carlton R. Sykes and wife unto Guy C. Sykes and wife, by deed dated 10th July 1931, Liber 141, folio 486 and (b) all that piece or parcel thereof containing 18499 square feet of land, more or less, which was granted and conveyed unto J. Norman Hobbs and wife by Carlton R. Sykes and wife by deed dated 1st December, 1932 Liber 144, folio 551. Mayanna T. Sykes died and left Carlton as the surviving tenant.

HO-853
Carlton Sykes House
3497 Rogers Avenue, Ellicott City
Howard County

CHAIN OF TITLE

Carlton R. Sykes and Mayanna T. Sykes, his wife	J. Norman Hobbs and Beatrice R. Hobbs	12-1-1932	144	551	Deed	5.00	18,499 square feet	Being part of the land described in deed from John G. Rogers, Junior, and others to Carlton R. Sykes and wife, dated March 14th, 1924 and recorded in Liber 199, folio 573.
John G. Rogers, Jr. and Alice H. Rogers Mortgagee; William R. Dorsey, Mortgagee	Carlton R. Sykes and Mayanna T. Sykes	03-14-1924	119	573	Deed	5.00	12 acres	

NINE ROOMS AND BATH—FOR TWO FAMILIES

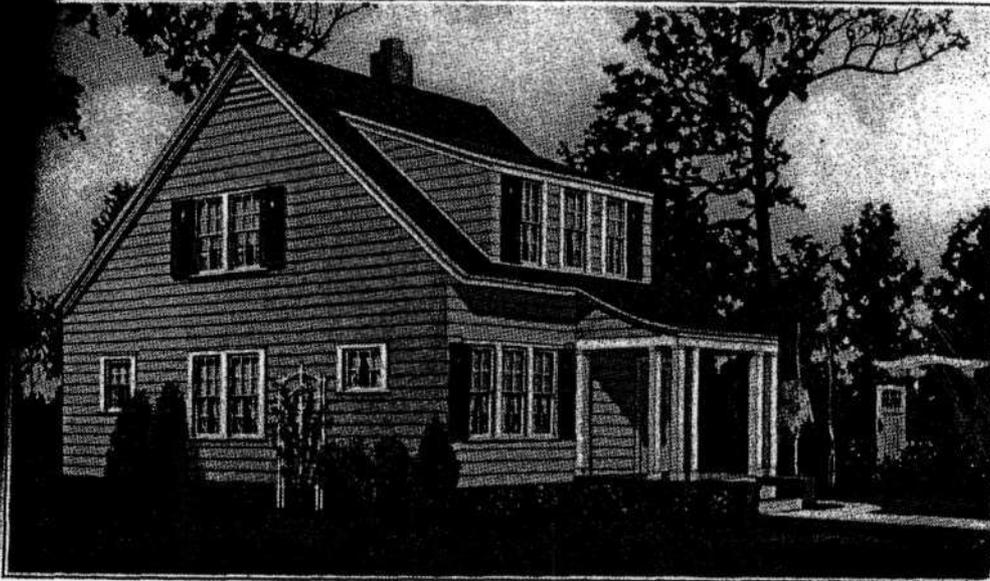

THE LA SALLE, colonial duplex or income bungalow, makes a worth while and high grade investment. It provides: (1) A home for the owner; (2) A steady income from rent of the other apartment. In the long run the owner finds such rental, actually pays for the investment. That's why the income bungalow is such a decided success.

The La Salle readily wins approval because of its classical and practical lines. It has conveniences generally found in higher priced bungalows.

The exterior has a colonial front porch, a sloping roof that continues over the porch, colonial windows and shutters. To pass by The La Salle appears like an exclusive one-family residence.

Can be built on a lot 30 feet wide

FIRST FLOOR APARTMENT
The Reception Hall. From the front porch you enter the reception hall, which is planned to be used for both apartments. It contains the main stairs to the second floor apartment, a door to the passageway, so that either family can reach the basement, or side entry.

The Living Room is of good size, measuring 16 feet 3 inches by 11 feet 3 inches, and so readily adapts itself to any furniture arrangement. Light and air are available from a triple window in the front and a high sash on the side.

The Dining Room. A pair of French doors divides the living room and the dining room. Size, 13 feet 5 inches by 11 feet 7 inches. Lighted by a double window.

The Kitchen. To the right of the dining room a swinging door connects with the kitchen. Floor space measures 9 feet 5 inches by 11 feet 7 inches. Contains place for range, sink and refrigerator, opposite which is a built-in cupboard. A double window provides light and ventilation. A door connects with the side entry, which has stairs to basement, and door to grade.

The Bedrooms. Directly off the dining room is a small hall that connects with the two bedrooms and bathroom. Each bedroom has a clothes closet, and two windows with cross ventilation.

The Bathroom has a built-in medicine case, and a window.

SECOND FLOOR APARTMENT
A door at the top of stairs connects with a hall which serves the living room, dining room and kitchen, bedroom and bath.

The Living Room measures 15 feet 2 inches by 11 feet 2 inches. It contains a spacious closet for a wall bed, giving a two-bedroom efficiency in a one-bedroom home. Three front windows flood the room with sunshine and air.

The Dining Room and Kitchen. This is really one room but the appearance of two rooms is obtained by the use of china cabinets, that divide the dining room and the kitchen as shown on floor plan. Size of dining room is 7 feet 11 inches by 11 feet 11 inches. It has a large closet, and is lighted by a double window. As stated above, two china cabinets form the opening to the kitchen. Size of kitchen, 7 feet 3 inches by 9 feet 8 inches. There is a space allotted for the sink, range, refrigerator, and containing built-in cupboards. A double window over sink provides light and ventilation.

The Bedroom measures 11 feet 5 inches by 13 feet 3 inches, and so accommodates twin beds. Has a roomy clothes closet and a double window.

The Bathroom. Centrally located off the hall. Has a built-in medicine case and a window.

The Basement. Room for a furnace for both apartments or a furnace for each apartment; also laundry and storage.


Height of Ceilings. First floor, 8 feet 6 inches from floor to ceiling. Second floor, 8 feet 6 inches from floor to ceiling. Basement, 7 feet from floor to joists.

What Our Price Includes

At the price quoted, we will furnish all the material to build this nine-room house, consisting of:
Interior Doors, Two Panel Design of Douglas Fir;
Trim, Beautiful Grain Douglas Fir or Yellow Pine;
Windows of California Clear White Pine;
Medicine Case; Kitchen Cabinets;
Colonial Shutters;
Leaf Trough and Down Spout;
48-Lb. Building Paper; Sash Weights;
Chicago Design Hardware (page 132);
Paint for Three Coats Outside Trim and Siding;
Varnish and Shellac for Interior Doors and Trim.
We guarantee enough material to build this house. Price does not include cement, brick or plaster.
See description of "Honor Bill" Houses on pages 12 and 13 of Modern Home Catalog.

For Our Easy Payment Plan See Page 144.

Honor Bill
The La Salle
No. P3343 "Already Cut" and Fitted
\$2,746⁰⁰

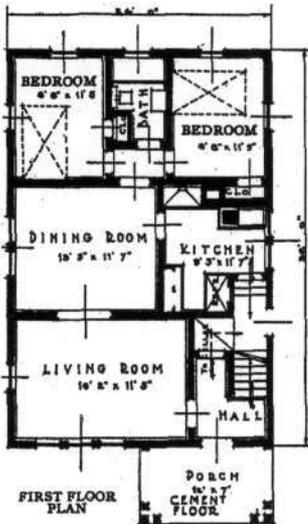


OPTIONS
Sheet Plaster and Plaster Finish, to take the place of wood lath, \$270.00 extra. See page 109.
Storm Doors and Windows, \$115.00 extra.
Screen Doors and Windows, galvanized wire, \$75.00 extra.
Oriental Slate Surfaced Shingles, in place of wood shingles, \$33.00 extra.
For prices of Plumbing, Heating, Wiring Electric Fixtures and Shades see pages 130 and 131.

Carlton Sykes House (HO-853)
3497 Rogers Avenue, Ellicott City
Howard County
Reproduction of 1926 Sears Catalog



Carlton Sykes House (HO-853)
3497 Rogers Avenue, Ellicott City, MD
Howard County
Site Plan/Aerial Photo

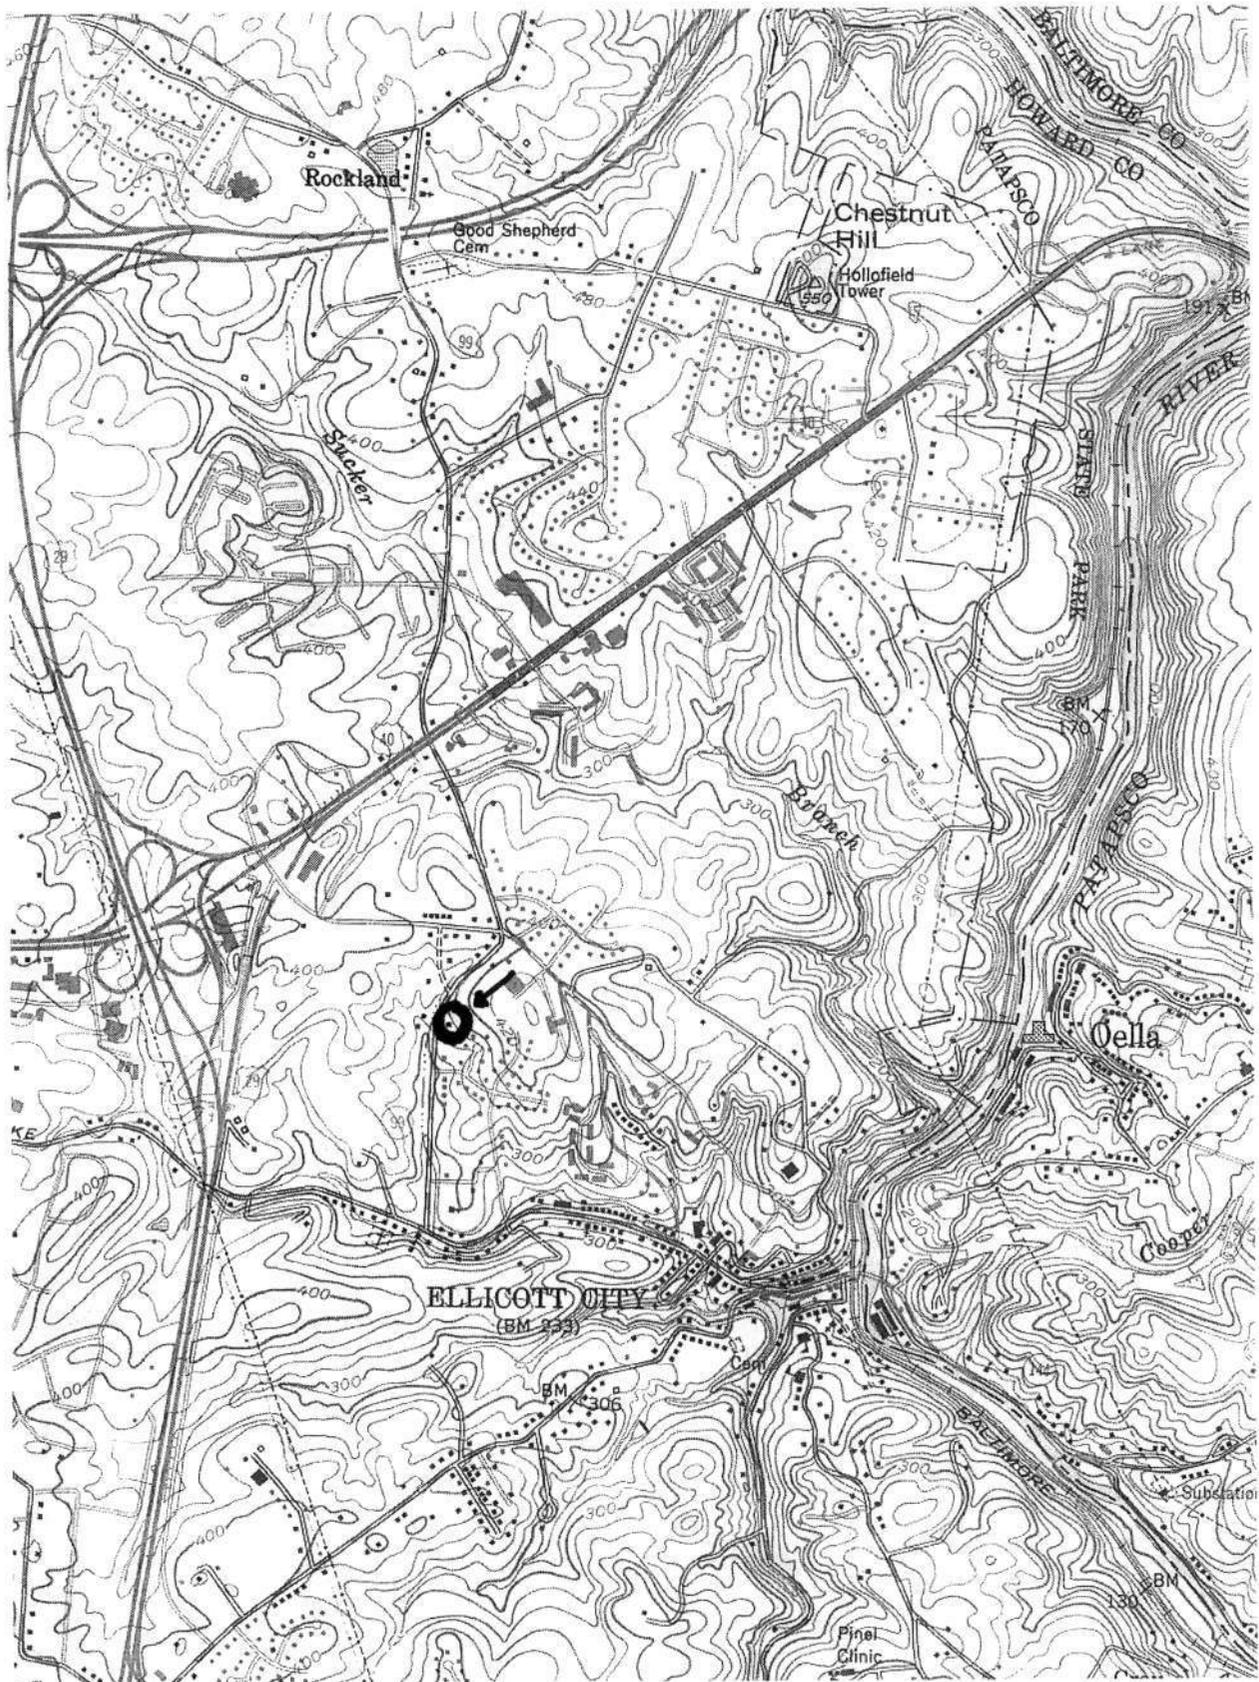

Carlton Sykes House (HO-853)
3497 Rogers Avenue, Ellicott City
Howard County
USGS Ellicott City Quad



HO-853

Carlton Sykes House

Howard County, MD

Jennifer Gould

December 2004

MD SHPO

View NE. Shows house in setting.

1 of 14

ART-2611 <NO. 129>B13
298 1717 -1 N-N-5 44 <044>@

Professional
PA

PAPER

PAPER



HO-853

Carlton Sykes House

Howard County, MD

Jennifer Godd

December 2004

MD SHPO

View SW, Shows house in setting

ART-2611 <NO.13A>B14
298 1217 -1 N N-3-12 <044>©

2 of 14



HO-853

Carlton Sykes House

Howard County, MD

Jennifer Gould

December 2004

MD SHPO

View NE. Shows primary(w) and side facades.

30614

ART-2611 <NO.169>017
298 1717 -1 N N-4 32 <044>©



HO-853

Carlton Sykes House
Howard County, MD

Jennifer Gould

December 2004

MD SHPO

View SE. Shows primary (w) + side facades.

4 of 14

ART-2611 <NO.17A>B18
298 1717 -1 N N 1- 26 <044>©



HO-853

Carlton Sykes House

Howard County, MD

Jennifer Gould

December 2004

MD SHPO

View SW. Shows side and back facades

5 06 14

ART-2611 <NO. 149> 015
- 1 N N 2 07 <044> ©
298 1717

Professional
PAPER



HO-853

Carlton Sykes House

Howard County, MD

Jennifer Gould

December 2004

MD SHPO

View NW. Shows back + side
elevations

60614

ART-2611 <NO.15A>016
298 1212 -1 N N-5 29 <044>@



Ho-853

Carlton Sykes House

Howard County, MD

Jennifer Gould

December 2004

MD SHPO

View S. Shows stair.

70614

ART-2611 <NO-249>B25
298 1217 -1 N N-4-08 <044>@

Professional
PAPER



HO-853

Carlton Sykes House

Howard County, MD

Jennifer Gould

December 2004

MD SHPO

View N. Shows living room.

8 06 14

ART-2611 <NO.25A>B26
298 1717 -1 N N-4 28 (044)@



HO-553

Carlton Sykes House

Howard County, MD

Jennifer Gould

December 2004

MD SHPO

View E. Shows Dining Room

ART-2611 <No. 23A>024
- 1 N N-4-02 <044>@

90614

PAPER
Kodak Professional
PAPER
PA



Hb-853

Carlton Sykes House

Howard County, MD

Jennifer Goold

December 2004

MD SHPO

View E. Shows 1st floor
back hall + bathroom.

10 of 14

ART-2611 <NO. 22A>023
298 1717 - 1 N N-4 09 <044>@

Official
PAPER



HO-853

Carlton Sykes House

Howard County, MD

Jennifer Goold

December 2004

MD SHPO

View SW, Shows 2nd floor kitchen

110674

ART-2611 <NO. 219>022
-1 N N-4 22 <044>©

Kodak
PAPER



HO-853

Carlton Sykes House

Howard County, MD

Jennifer Gould

December 2004

MD SHPO

View NW. Shows 2nd floor entry

12 06 14

ART-2611 <NO. 2004>B21
298 1212 -1 N N-4 15 <044>@



HO-853

Carlton Sykes House
Howard County, MD

Jennifer Gould

December 2004

MD 2120

View SW, Shows 2nd floor room
with built-in bookshelf.

13 of 14

ART-2611 <NO. 19A>020
-1 N N-5 NN (044)>@
298 1212



H10-853

Carlton Sykes House

Howard County, MD

Jennifer Good

December 2004

MD SHPO

View S. Shows 2nd floor bathroom.

ART-2611 <No. 180>019
-1 N N-5 40 <044>0
298 1717

14 of 14

PAPER