


No.	Sq. Ft.
24	33135.47
33	66205.30
34	70601.88

No.	Mark	SOUTH	WEST
5	MON	15131.14	67947.12
6	PIPE	15183.72	67886.01
9	PIPE	15188.37	67797.26
18	PIPE	14783.67	66782.45
20	MON	14653.76	66634.23
21	MON	14435.98	66741.89
22	MON	14425.55	66560.31
30	PIPE	14371.76	67000.74
31	PIPE	14318.20	66817.99
32	PIPE	14325.71	66554.57

CERTIFICATE
 I HEREBY CERTIFY THAT THE PLAN SHOWN HEREON IS CORRECT, THAT IT IS A SUBDIVISION OF A PARCEL OF LAND WHICH BY DEED DATED AUGUST 29, 1950, AND RECORDED AMONG THE LAND RECORDS OF HOWARD COUNTY, MARYLAND IN LIBER. M.W.B. No. 219 FOLIO 597, WAS GRANTED AND CONVEYED BY JOHN W. HUNT TO J. FRANK GWYNN, JR., AND MATTIE MAY GWYNN, HIS WIFE AND THAT PIPE INDICATED THUS ARE IN PLACE WHERE SHOWN

Date 9/10/60
 AUGUST H. WAGENER
 Registered Professional Engineer

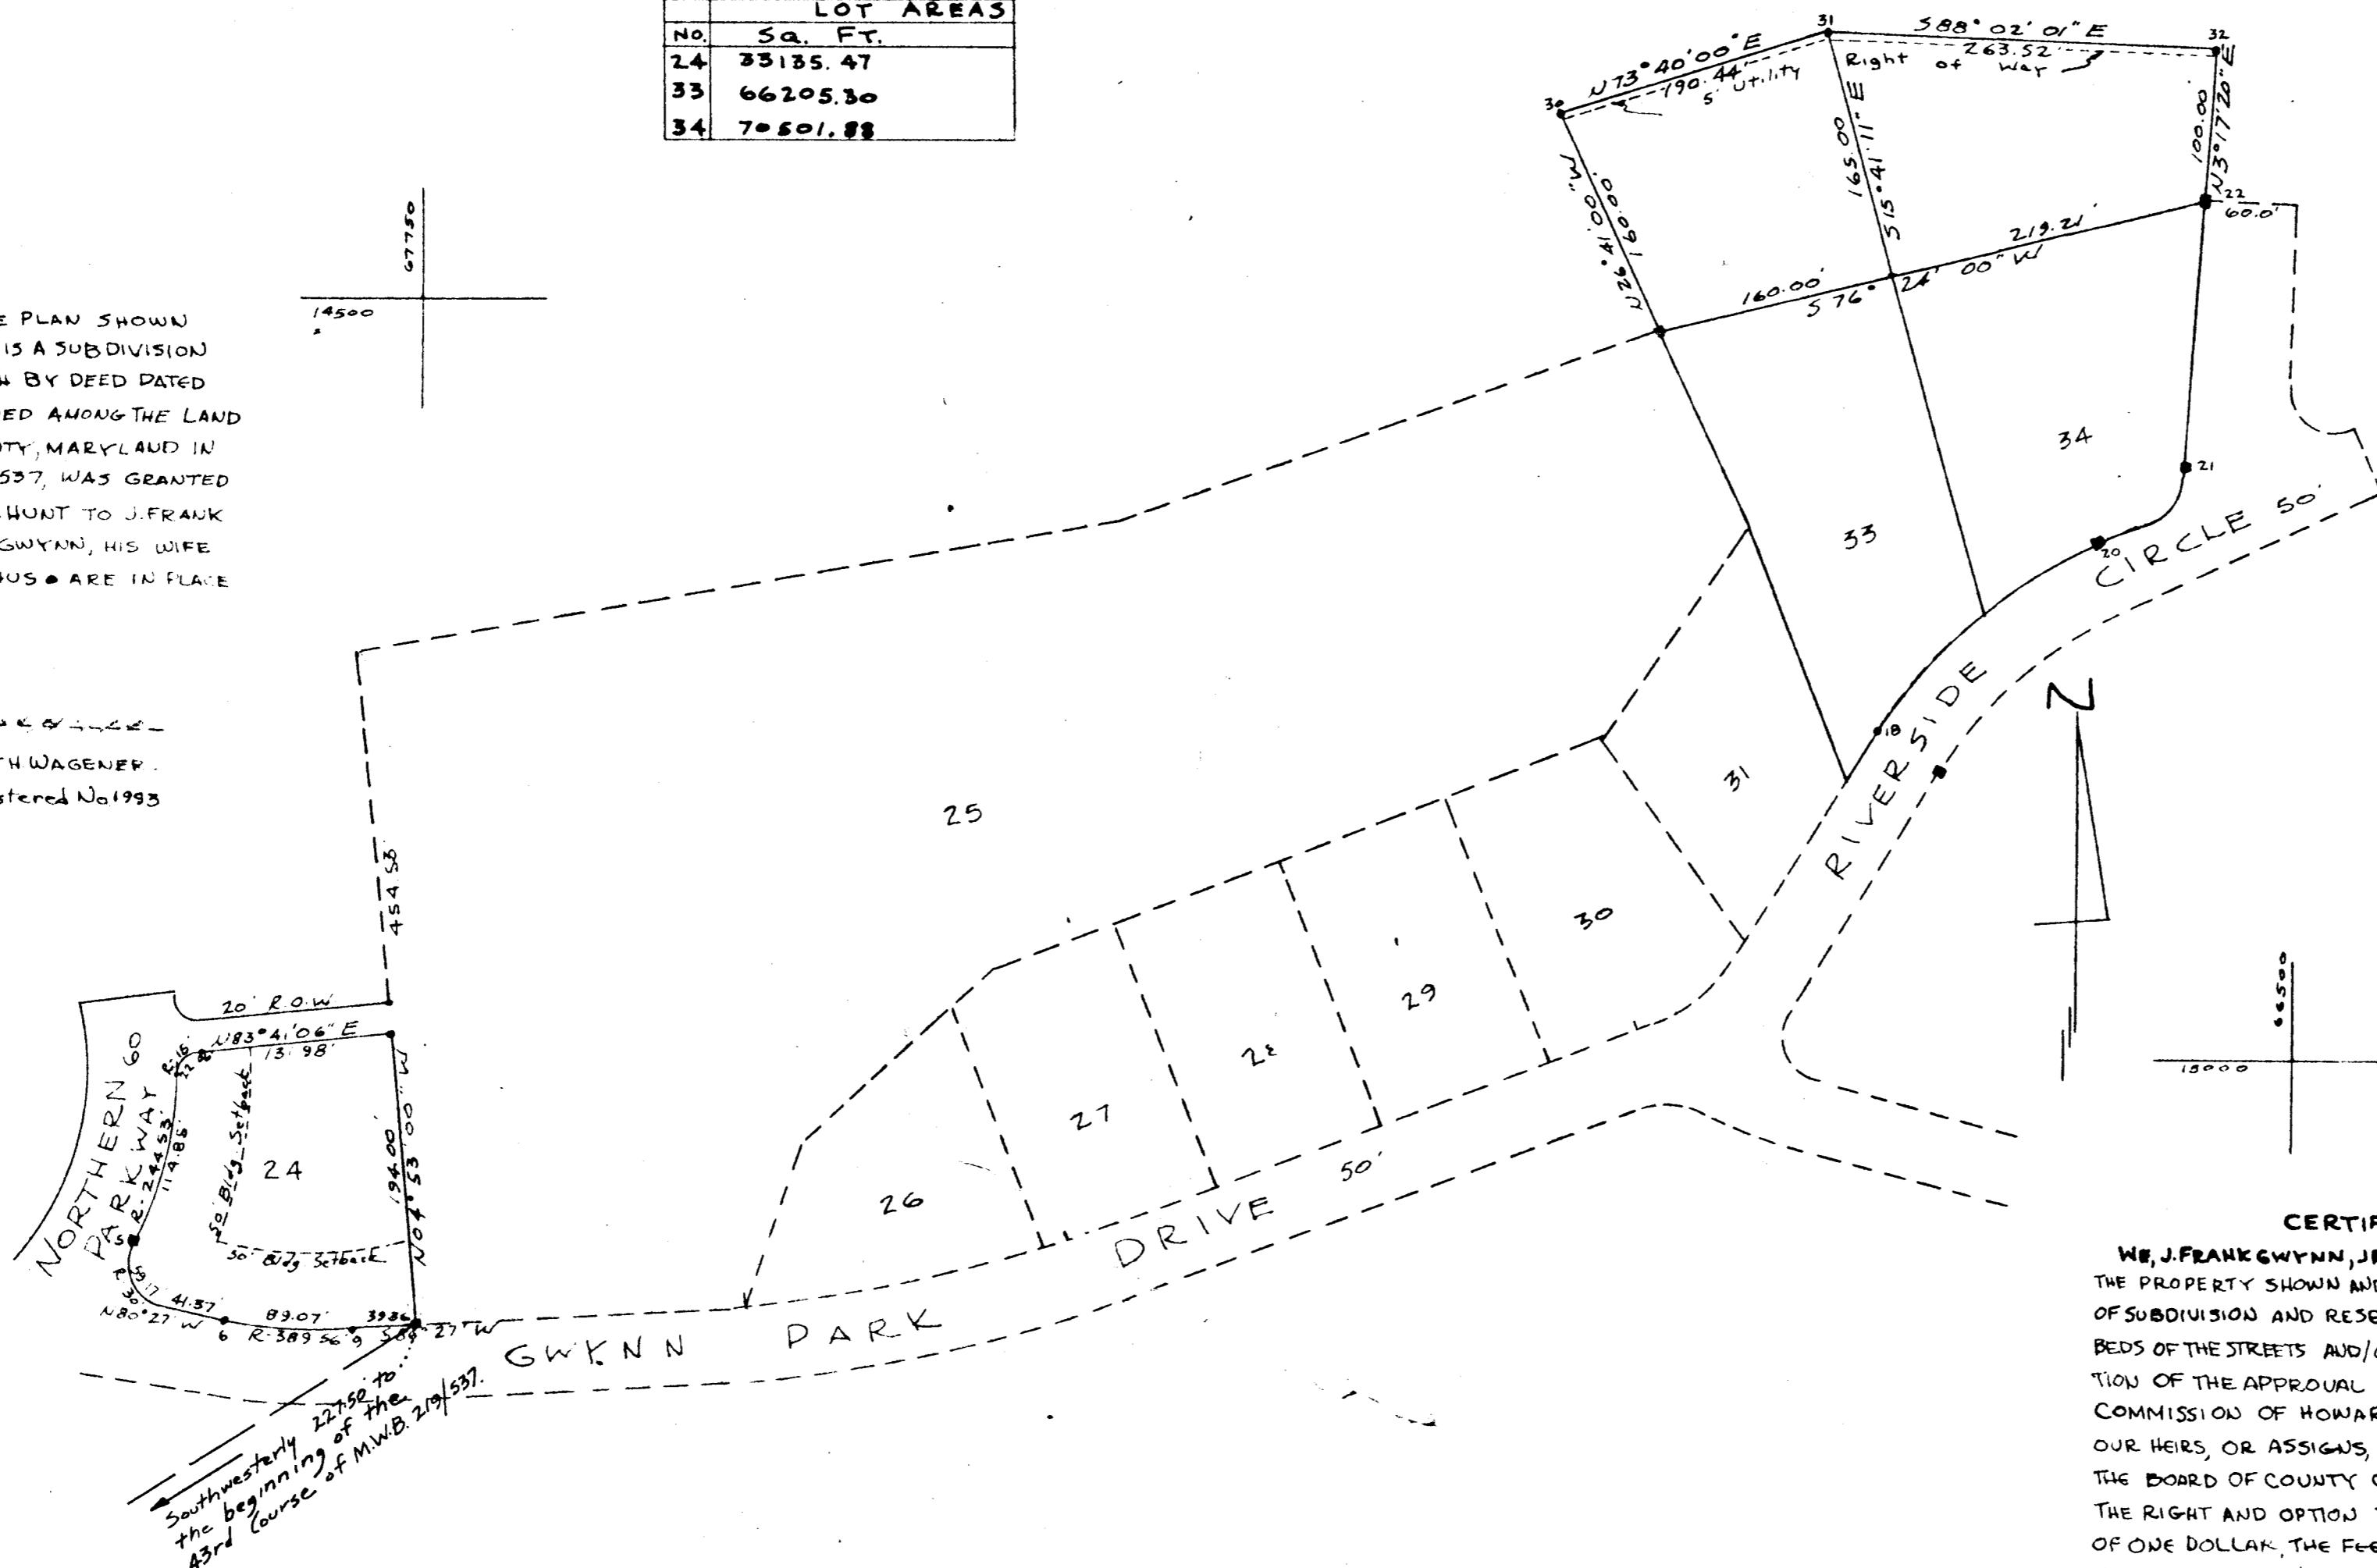

GW

CERTIFICATE
 WE, J. FRANK GWYNN, JR. & MATTIE MAY GWYNN, OWNERS OF THE PROPERTY SHOWN AND DESCRIBED HEREON, ADOPT THIS PLAN OF SUBDIVISION AND RESERVE THE FEE SIMPLE TITLE TO THE BEDS OF THE STREETS AND/OR ROADS SHOWN, AND IN CONSIDERATION OF THE APPROVAL OF THIS PLAN BY THE PLANNING COMMISSION OF HOWARD COUNTY, WE, FOR OURSELVES OUR HEIRS, OR ASSIGNS, DO HEREBY GIVE AND GRANT UNTO THE BOARD OF COUNTY COMMISSIONERS OF HOWARD COUNTY THE RIGHT AND OPTION TO ACQUIRE, FOR THE CONSIDERATION OF ONE DOLLAR, THE FEE SIMPLE TITLE TO THE BEDS OF THE STREETS, AND/OR ROADS SHOWN HEREON, WITHIN THE PERIOD OF FIVE YEARS FROM THE DATE OF THE RECORDING OF THIS PLAN AMONG THE LAND RECORDS OF HOWARD COUNTY, MARYLAND.

WITNESS OUR HANDS & SEALS THIS 10 DAY OF SEPT. 1960

J. Frank Gwynn, Jr.
 J. FRANK GWYNN, JR.
Mattie May Gwynn
 MATTIE MAY GWYNN

RECEIVED

SEP 10 1960

HOWARD COUNTY
 PLANNING COMMISSION

GW

PLM Book 8
 Folio 12

**REVISION OF LOT 24 AND
 ADDITION TO LOTS 33 + 34
 GWYNN DEVELOPMENT REVISED**

SECTION THREE
 SECOND DISTRICT HOWARD COUNTY, MD
 Scale 1"=100' SEPT. 3, 1960
 AUGUST H. WAGENER REG. PROFESSIONAL ENGINEER & L.S.

PLAT APPROVED BY
 Date 9-14-60 *Wilmer M. Sanner*
 WILMER M. SANNER
 Chairman of Planning Commission
 Date 9-14-60 *Eugene D. Wheeler*
 EUGENE WHEELER, Planning Director
 Date 9/20/60 *Herman S. O'Neill*
 HERMAN O'NEILL, County Road Supervisor