


SUBDIVISION PLAT OF THE PROPERTY OF
W. F. WILSON AND SONS, INC.
PROFIT SHARING TRUST
 2ND ELECTION DISTRICT • HOWARD COUNTY, MARYLAND
 MARCH 15, 1961 SCALE: 1"=50'

OWNED AND DEVELOPED
W. F. WILSON AND SONS, INC.
PROFIT SHARING TRUST
 BROOKVILLE, MARYLAND

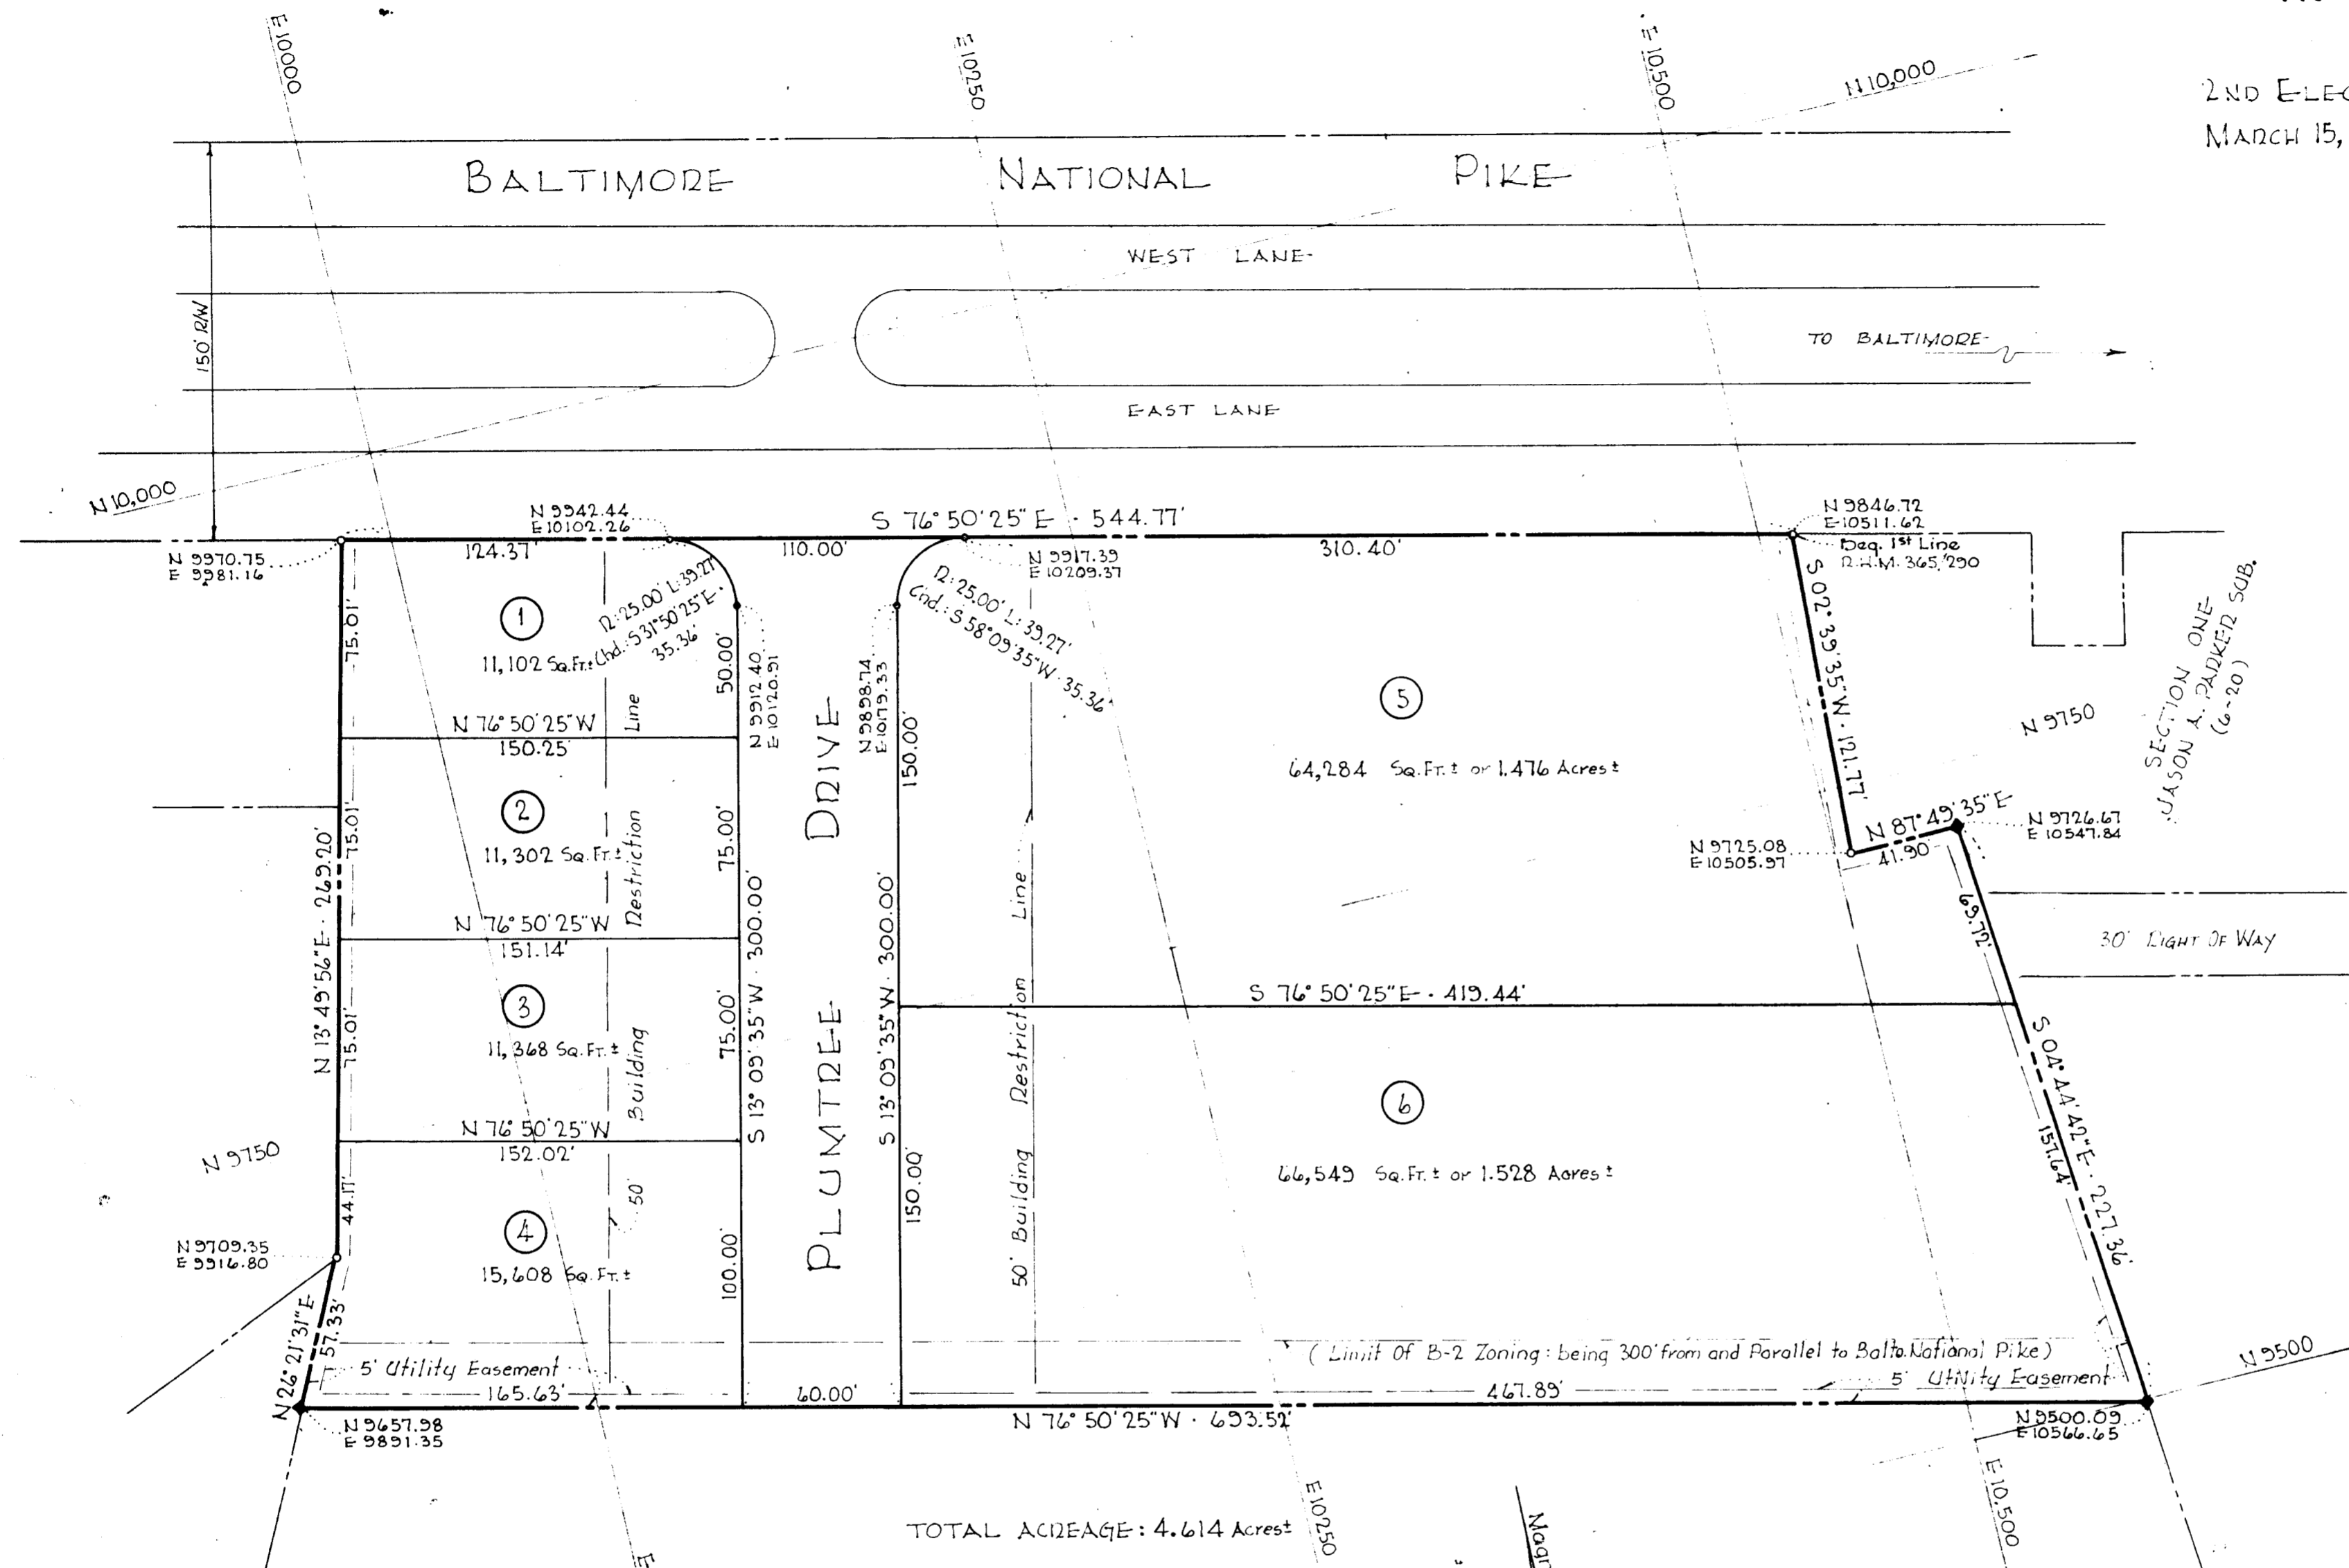

LOT NOS 1 THRU 4 ARE DESIGNATED FOR COMMERCIAL USE ONLY.

THE ORIGIN OF THE COORDINATES SHOWN HEREON IS ASSUMED.

324

TOTAL ACREAGE: 4.614 Acres

APPROVED
 PLANNING COMMISSION
 OF HOWARD COUNTY
 DATE May 24, 1961
 PER R. C.

RECEIVED

RECORDED PLAT BOOK P FOLIO 30
 ON July 25 1961 AMONG THE LAND RECORDS OF
 HOWARD COUNTY, MD.

JUN 21 1961
 HOWARD COUNTY
 PLANNING COMMISSION

APPROVED: HOWARD COUNTY PLANNING COMM.
William M. Hanson 5-24-61
 CHAIRMAN
Thomas A. Harris, Jr. 5-24-61
 DIRECTOR
 APPROVED: HOWARD COUNTY HIGHWAYS DEPT.
Thomas S. Orrell 7-18-61
 ROADS ENGINEER
 APPROVED: HOWARD COUNTY METROPOLITAN COMM.
Carl W. Meyer 7-18-61
 CHIEF ENGINEER

OWNER'S CERTIFICATE: We, Walter F. Wilson, Mark B. Wilson, John F. Wilson, Mary Jo Williams, Trustees for W. F. Wilson & Sons, Inc., Profit Sharing Trust, owner of the property shown hereon, adopt this plan of subdivision and reserve the fee simple title to the beds of the streets and/or roads shown hereon, and in consideration of the plat by the Planning Commission, we for ourselves, our heirs or assigns do hereby give and grant unto the Board of County Commissioners the right and option to acquire for the consideration of One Dollar, the fee simple title to the beds of the streets and/or roads shown hereon within the period of five years from the date of the recording of this plat among the Land Records of Howard County, Maryland.
 Witness our hands and seals this 18th day of March, 1961.
Walter F. Wilson
Mary Jo Williams

ENGINEER'S CERTIFICATE: I, Curt A. H. Jeschke, hereby certify that the plan shown hereon is correct, that it, a subdivision of a part of the land which by deed dated March 8, 1961 and recorded among the land records of Howard County, Md., in Liber D.H.M. 365 of folio 290 was granted and conveyed by W. F. Wilson and Sons, Inc. to W. F. Wilson and Sons, Inc. Profit Sharing Trust, and that concrete Monuments marked thus ■ are in place as shown. I further certify that the requirements of Section 12 B, Article 17 of the Annotated Code of Maryland (as amended) as far as they relate to the making of this plat have been complied with.
 March 15, 1961 *Curt A. H. Jeschke*
 REG. NO. 2351

PURDOM & JESCHKE
 ENGINEERS
 24 Park Avenue
 Ellicott City, Maryland

