


CURVE DATA						
NO.	RADIUS	Δ	ARC	TAN	L.C.B.	
1	25.00	90°00'00"	79.27	25.00	75.76	N 10° 55' 00" E
1	25.00	90°00'00"	79.27	25.00	75.76	N 70° 05' 00" E
2	25.00	90°00'00"	79.27	25.00	75.76	N 10° 55' 00" E
4	225.00	14°00'00"	74.75	27.67	74.84	N 97° 55' 00" W
5	225.00	51°14'00"	201.19	107.88	194.56	N 25° 18' 00" W
6	25.00	45°11'23"	21.03	11.18	20.41	N 27° 46' 42" E
7	50.00	27° 22' 46"	24.19	~	~	~
8	25.00	45° 11' 23"	21.03	11.18	20.41	N 24° 24' 42" E
9	175.00	51° 14' 00"	156.48	83.91	151.32	N 25° 18' 00" W
10	175.00	14° 00' 00"	42.76	21.47	42.65	N 57° 55' 00" W
11	25.00	90° 00' 00"	79.27	25.00	75.76	N 70° 05' 00" W
12	175.00	24° 46' 00"	79.67	38.42	75.06	N 12° 42' 00" E
17	225.00	24° 46' 00"	97.26	49.40	96.50	N 12° 42' 00" E

SECTION II

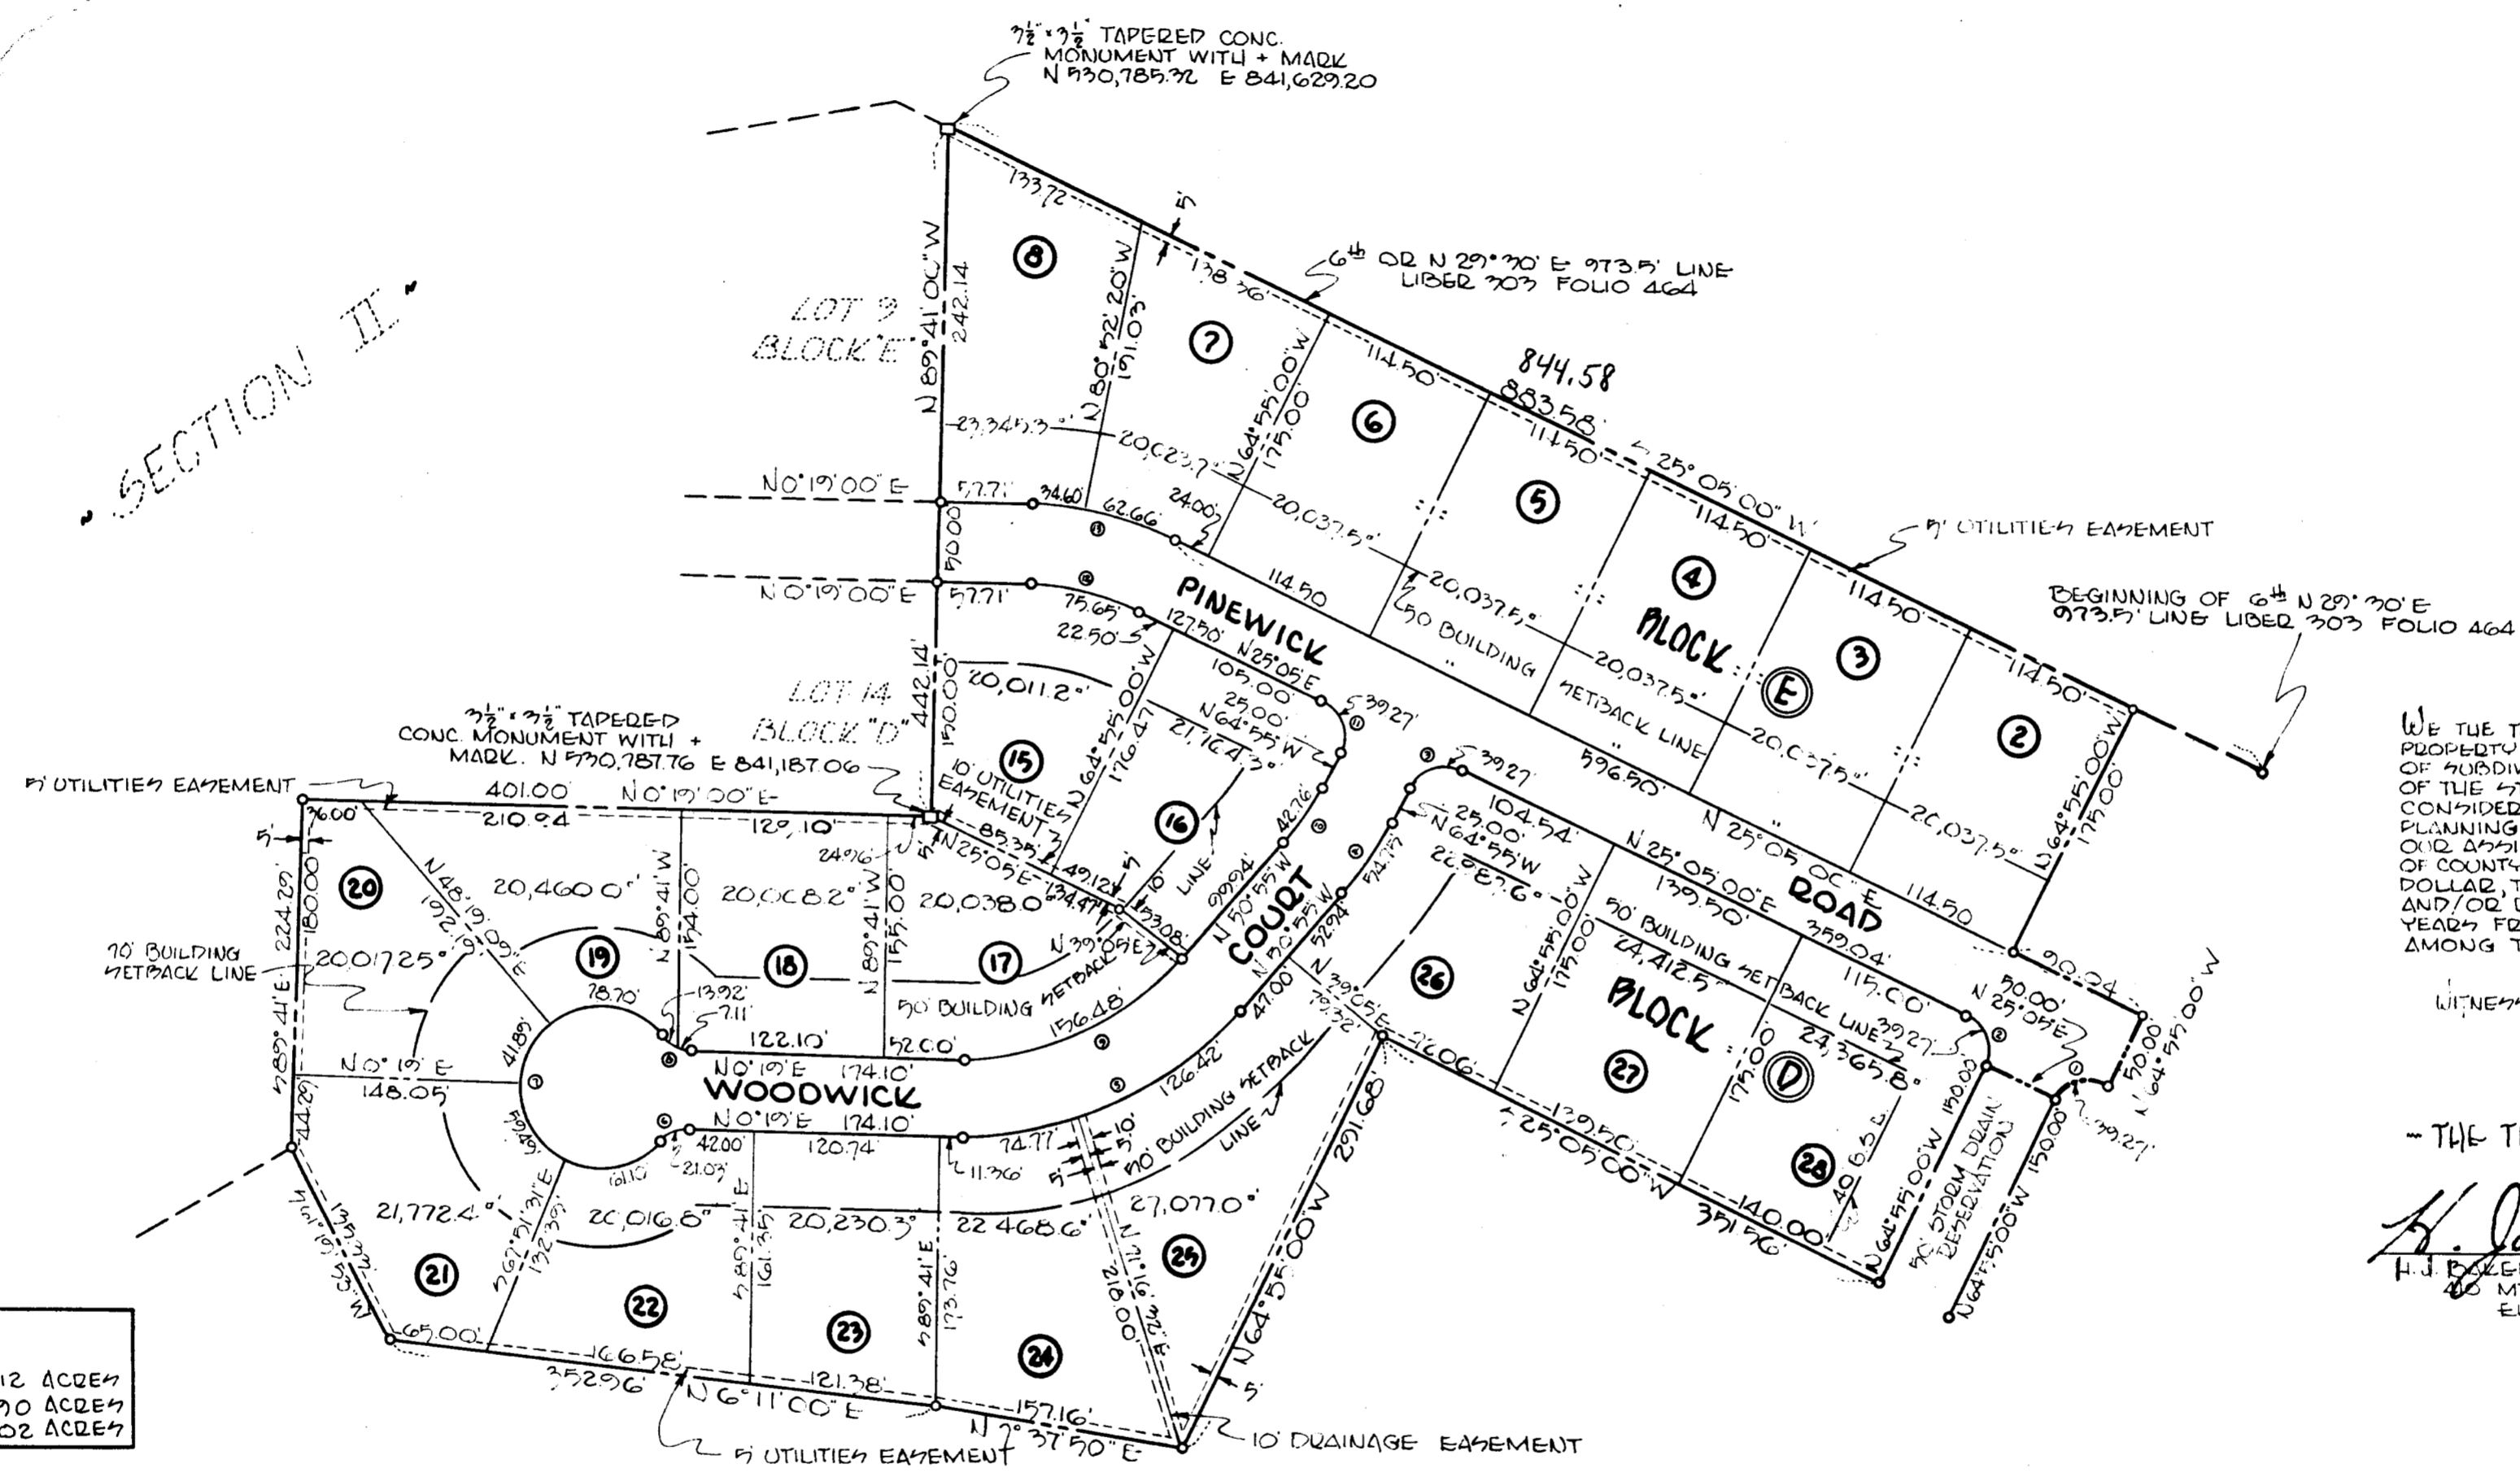

WE THE THORNBROOK BUILDING CORPORATION, OWNERS OF THE PROPERTY SHOWN AND DESCRIBED HEREON, ADOPT THIS PLAN OF SUBDIVISION AND RESERVE THE FEE SIMPLE TO THE BEDS OF THE STREETS AND/OR ROADS SHOWN HEREON, AND IN CONSIDERATION OF THE APPROVAL OF THIS PLAN BY THE PLANNING COMMISSION OF HOWARD COUNTY, WE AND/OR OUR ASSIGNS DO HEREBY GIVE AND GRANT UNTO THE BOARD OF COUNTY COMMISSIONERS FOR THE CONSIDERATION OF ONE DOLLAR, THE FEE SIMPLE TITLE TO THE BEDS OF THE STREETS AND/OR ROADS SHOWN HEREON, WITHIN THE PERIOD OF FIVE YEARS FROM THE DATE OF THE RECORDING OF THIS PLAN AMONG THE LAND RECORDS OF HOWARD COUNTY.

WITNESS OUR HAND AND SEAL OF DATE INDICATED.....

- THE THORNBROOK BUILDING CORPORATION -  
*H. Jones Baker Jr.* 7/31/63  
 H. J. BAKER, SECRETARY & TREASURER  
 10 MT LEBRON DRIVE  
 ELLICOTT CITY, MARYLAND

- AREA -  
 LOTS 10.312 ACRES  
 ROADS 1.990 ACRES  
 TOTAL AREA 12.302 ACRES

- DATUM -  
 HORIZONTAL: M.B.C. - BETHANY  
 VERTICAL: U.S.C. & G.S. - LEATHER AZIMUTH MARK

RECORDED PLAT BOOK 9 FOLIO 46  
 ON Oct 3 1963 AMONG THE LAND RECORDS OF  
 HOWARD COUNTY, MD.

MULLER, RAPHEL & ASSOCIATES  
 PROFESSIONAL ENGINEERS & LAND SURVEYORS  
 201 COURTLAND AVE  
 TOWSON 4, MARYLAND

APPROVED..... DATE  
*Wilma M. Sanna*  
 CHAIRMAN, PLANNING COMMISSION  
*Thomas A. Harris Jr.* 10-2-63  
 DIRECTOR, PLANNING COMMISSION  
*Therman S. O'Neill* 10-2-63  
 COUNTY BOARD SUPERINTENDENT  
*Carl W. Meyer* 10-2-63  
 CHIEF ENGINEER, METROPOLITAN DISTRICT

- CERTIFICATION -  
 I HEREBY CERTIFY THAT THIS PLAT REPRESENTS A SUBDIVISION OF LAND MADE BY ME, THAT ALL MONUMENTS SHOWN HEREON ACTUALLY EXIST, THAT THEIR LOCATION, SIZE AND MATERIAL ARE CORRECTLY SHOWN IN ACCORDANCE WITH SECTION 792A TO 792C OF ARTICLE 17 OF THE ANNOTATED CODE OF MARYLAND 1957 AS AMENDED 1970.  
*Eugene F. Raphael* 7/17/63  
 EUGENE F. RAPHEL, REGISTRATION NO. 2246 DATE

- FINAL SUBDIVISION PLAT -  
 SECTION IV  
 - BETHGATE -  
 SECOND ELECT. DIST. HOWARD CO., MD.  
 SCALE: 1" = 100' JULY 15, 1963