


N ^o	NODT ^h	EAST
1	9665.47	10721.50
2	10012.78	1000598
3	10172.44	9699.05
4	10194.62	9710.58
5	10425.36	9830.61
6	10251.54	10233.42
7	9948.05	10858.66
8	9687.96	10732.41
9	10035.12	10017.21

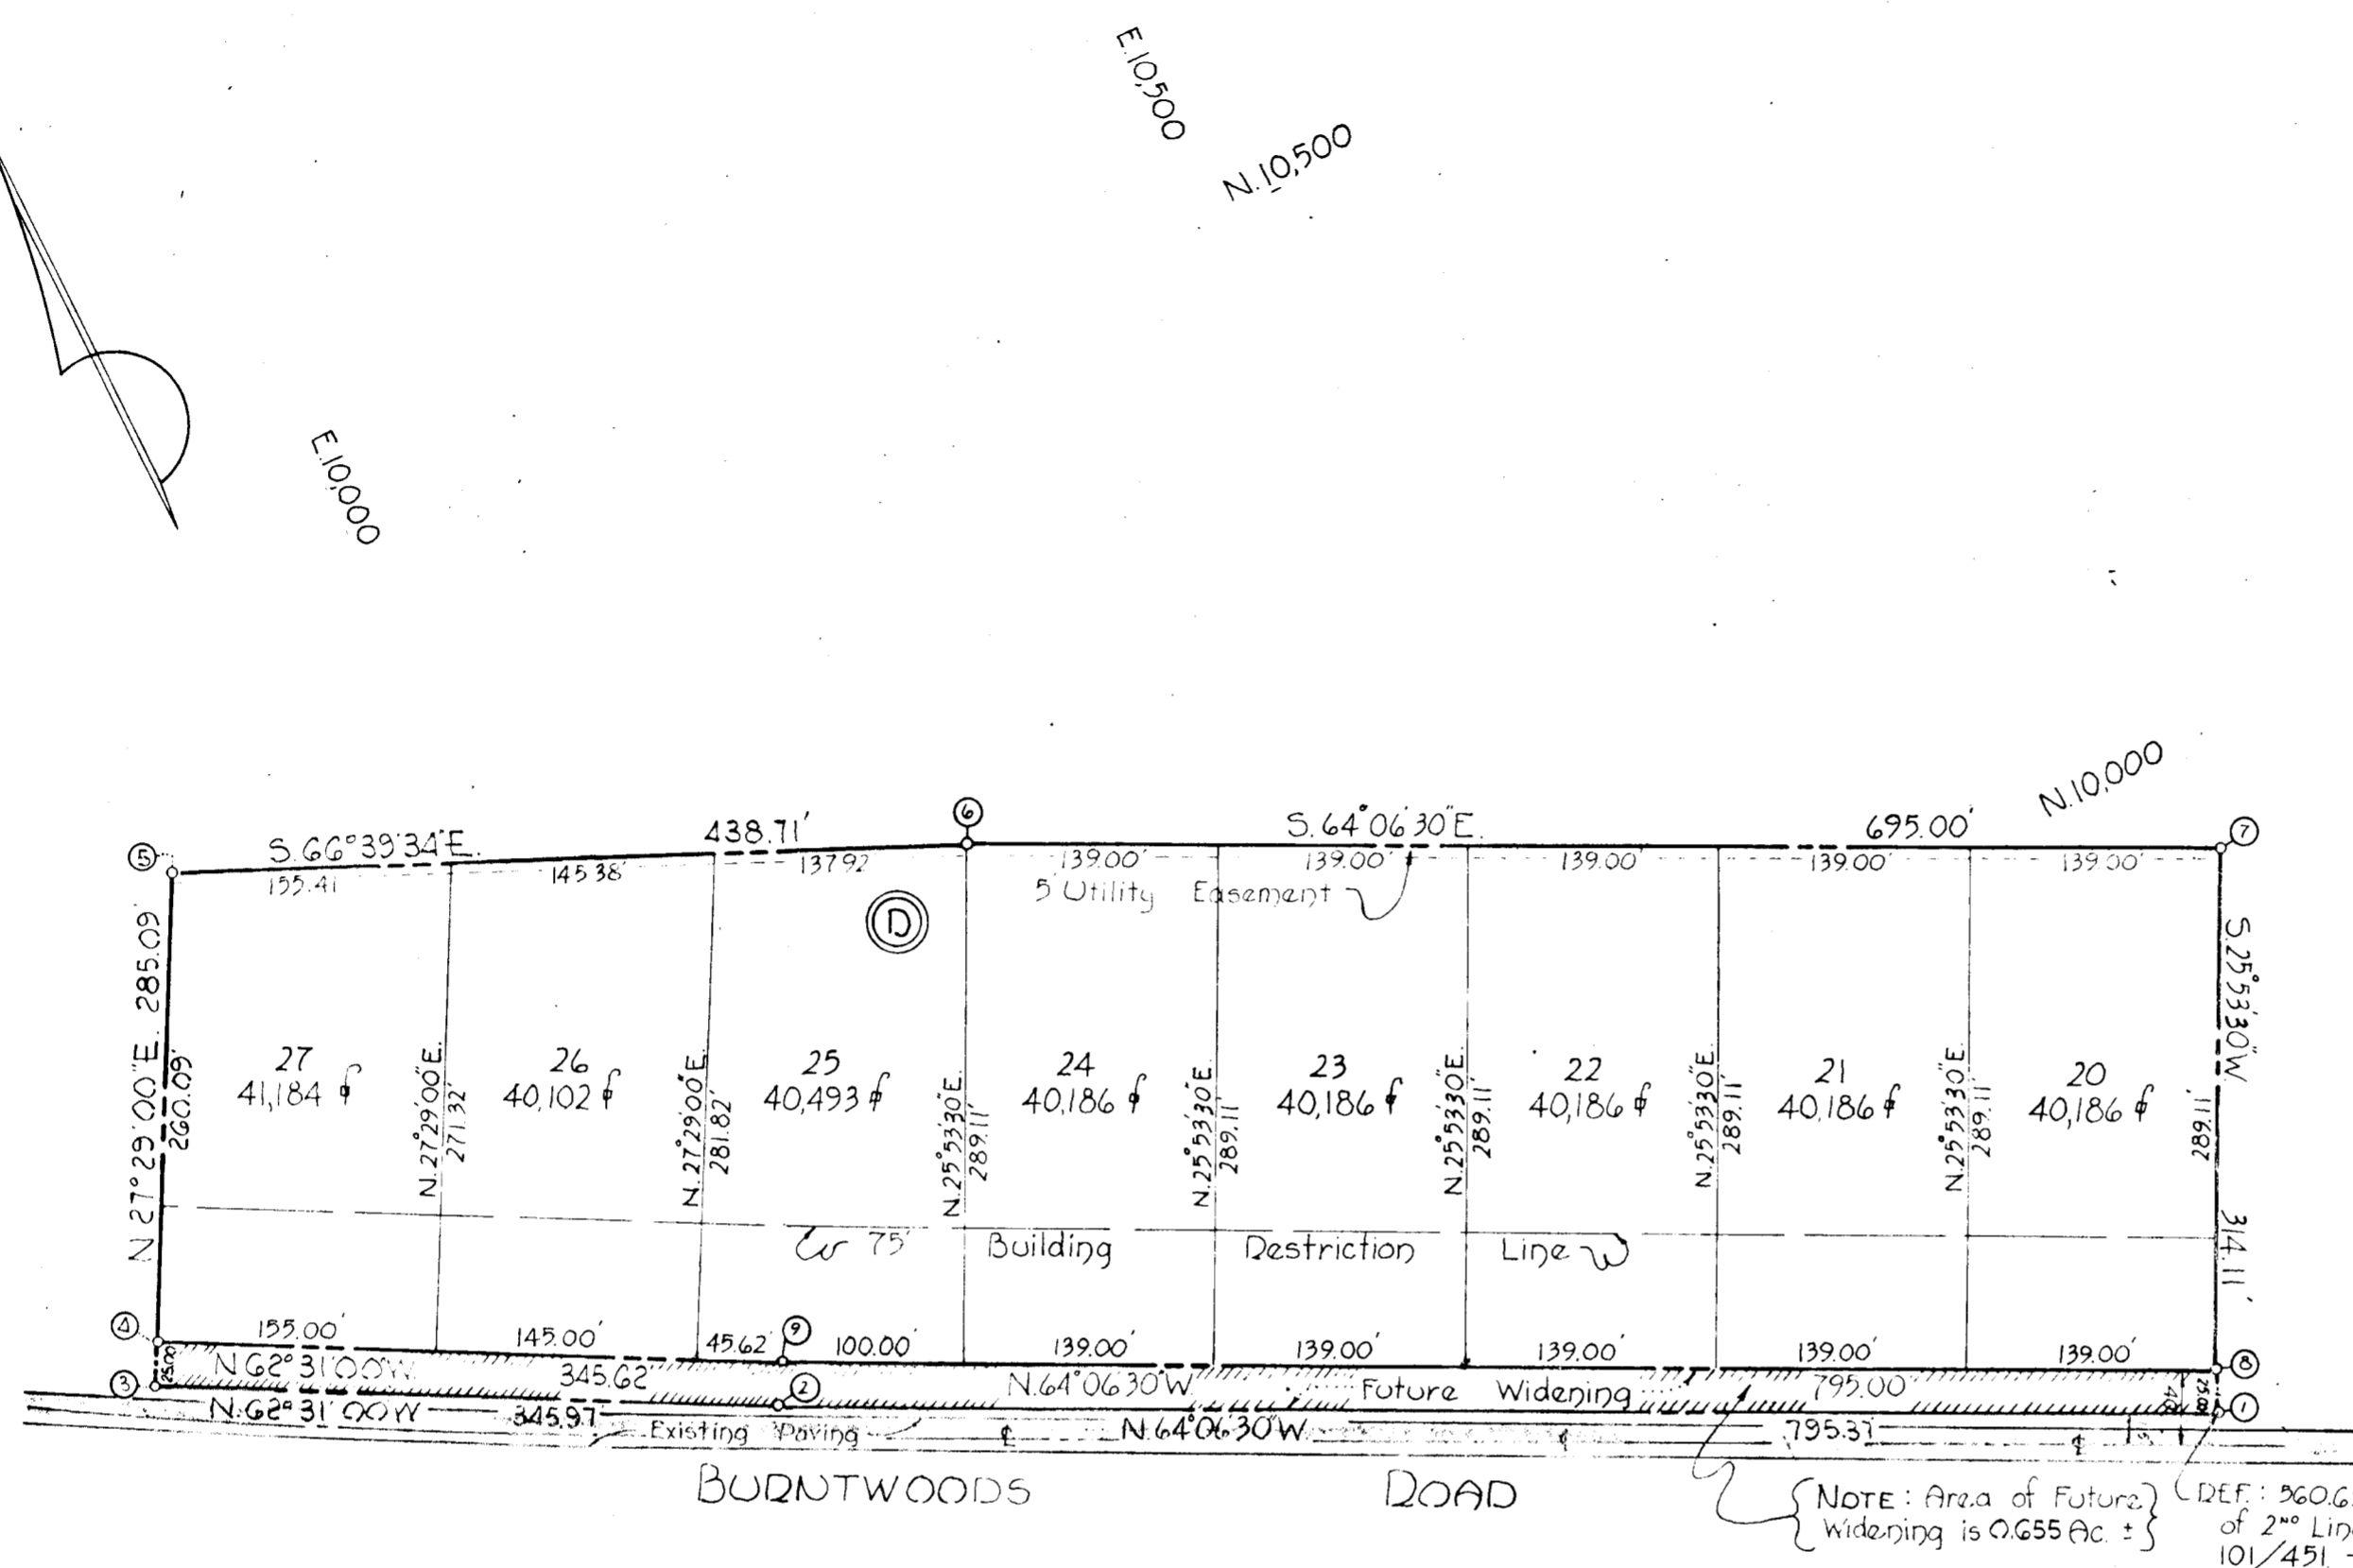

SECTION TWO
"BURNTWOOD"

3RD ELECTION DISTRICT HOWARD COUNTY MARYLAND
 March 6, 1964
 Rev. October 1, 1964
 Scale: 1"=100'

OWNER AND DEVELOPER
BURNTWOODS DEVELOPMENT CORP.
 212 CROWNWOOD ROAD
 ELLICOTT CITY, MARYLAND

RECORDED PLAT BOOK 9 FOLIO 100
 ON Nov 2 1964 AMONG THE LAND RECORDS OF
 HOWARD COUNTY, MD.

AREA SHOWN : 8.063 ACRES ±

224

THE ORIGIN OF THE COORDINATES
 SHOWN HEREON IS ASSUMED

APPROVED HOWARD COUNTY PLANNING COMMISSION
Thomas S. Harris 10-23-64
 CHAIRMAN
Thomas S. Harris 10-23-64
 DIRECTOR
 APPROVED HOWARD COUNTY HIGHWAYS DEPARTMENT
Herman S. Neill 10-22-64
 ROADS ENGINEER
 APPROVED HOWARD COUNTY METROPOLITAN COMMISSION
W.O. Gilbert 10-29-64
 CHIEF ENGINEER

OWNER'S CERTIFICATE
 We, the BURNTWOODS DEVELOPMENT CORP., owner of the property shown and described hereon, adopt this plan of subdivision and reserve the fee simple title to the beds of the streets and/or roads shown hereon and in consideration of the plat by the Planning Commission of Howard County, we for ourselves, our heirs or assigns do hereby give and grant unto the Board of County Commissioners the right and option to acquire for the consideration of One Dollar, the fee simple title to the beds of streets and/or roads shown hereon within the period of five years from the date of the recording of this plat among the Land Records of Howard County, Maryland.
 Witness our hands and seals this 27th day of October 1964
M. D. Wakefield

ENGINEER'S CERTIFICATE
 I, Cur A H Jeschke, hereby certify that the plan shown hereon is correct, that it is a subdivision of a part of the land which by deed dated September 25, 1964 and recorded among the Land Records of Howard County, Maryland in Liber with 422 at Folio 466 was granted and conveyed by Burntwoods, Inc. to The Burntwoods Devel. Corp. and that stones or concrete monuments marked thus are in place as shown.
 I further certify that the requirements of Section 72 B Article 17 of the Annotated Code of Maryland (as amended) as far as they relate to the making of this plat have been complied with.
 DATE *Sept 25, 1964*

PURDUM & JESCHKE
 ENGINEERS
 24 PARK AVENUE
 ELLICOTT CITY, MARYLAND