


CURVE		DATA				
N°/S°	RADIUS	LENGTH	TANGENT	DELTA	CHORD BEARING	CHD. DIST.
9-10	11,834.16	1193.77	597.39	05°46'47"	S. 69°50'40"E	1193.21
13-14	225.00	444.55	341.25	113°12'09"	N. 52°24'08"E	375.69
15-16	175.00	345.76	265.42	113°12'09"	N. 52°24'08"E	292.20

TABLE OF COORDINATES					
N°	NORTH	EAST	N°	NORTH	EAST
1	10324.88	10379.16	9	11057.61	9122.43
2	10052.24	10303.05	10	10646.35	10242.57
3	10114.16	9580.75	11	10557.05	10443.97
4	10347.46	9493.62	12	10373.11	10392.62
5	10331.48	9276.02	13	10675.34	9515.12
6	10355.24	9274.28	14	10446.13	9217.45
7	10351.58	9224.41	15	10449.79	9267.32
8	10335.53	9005.72	16	10628.06	9498.84

AREA SHOWN 19.616 ACRES :

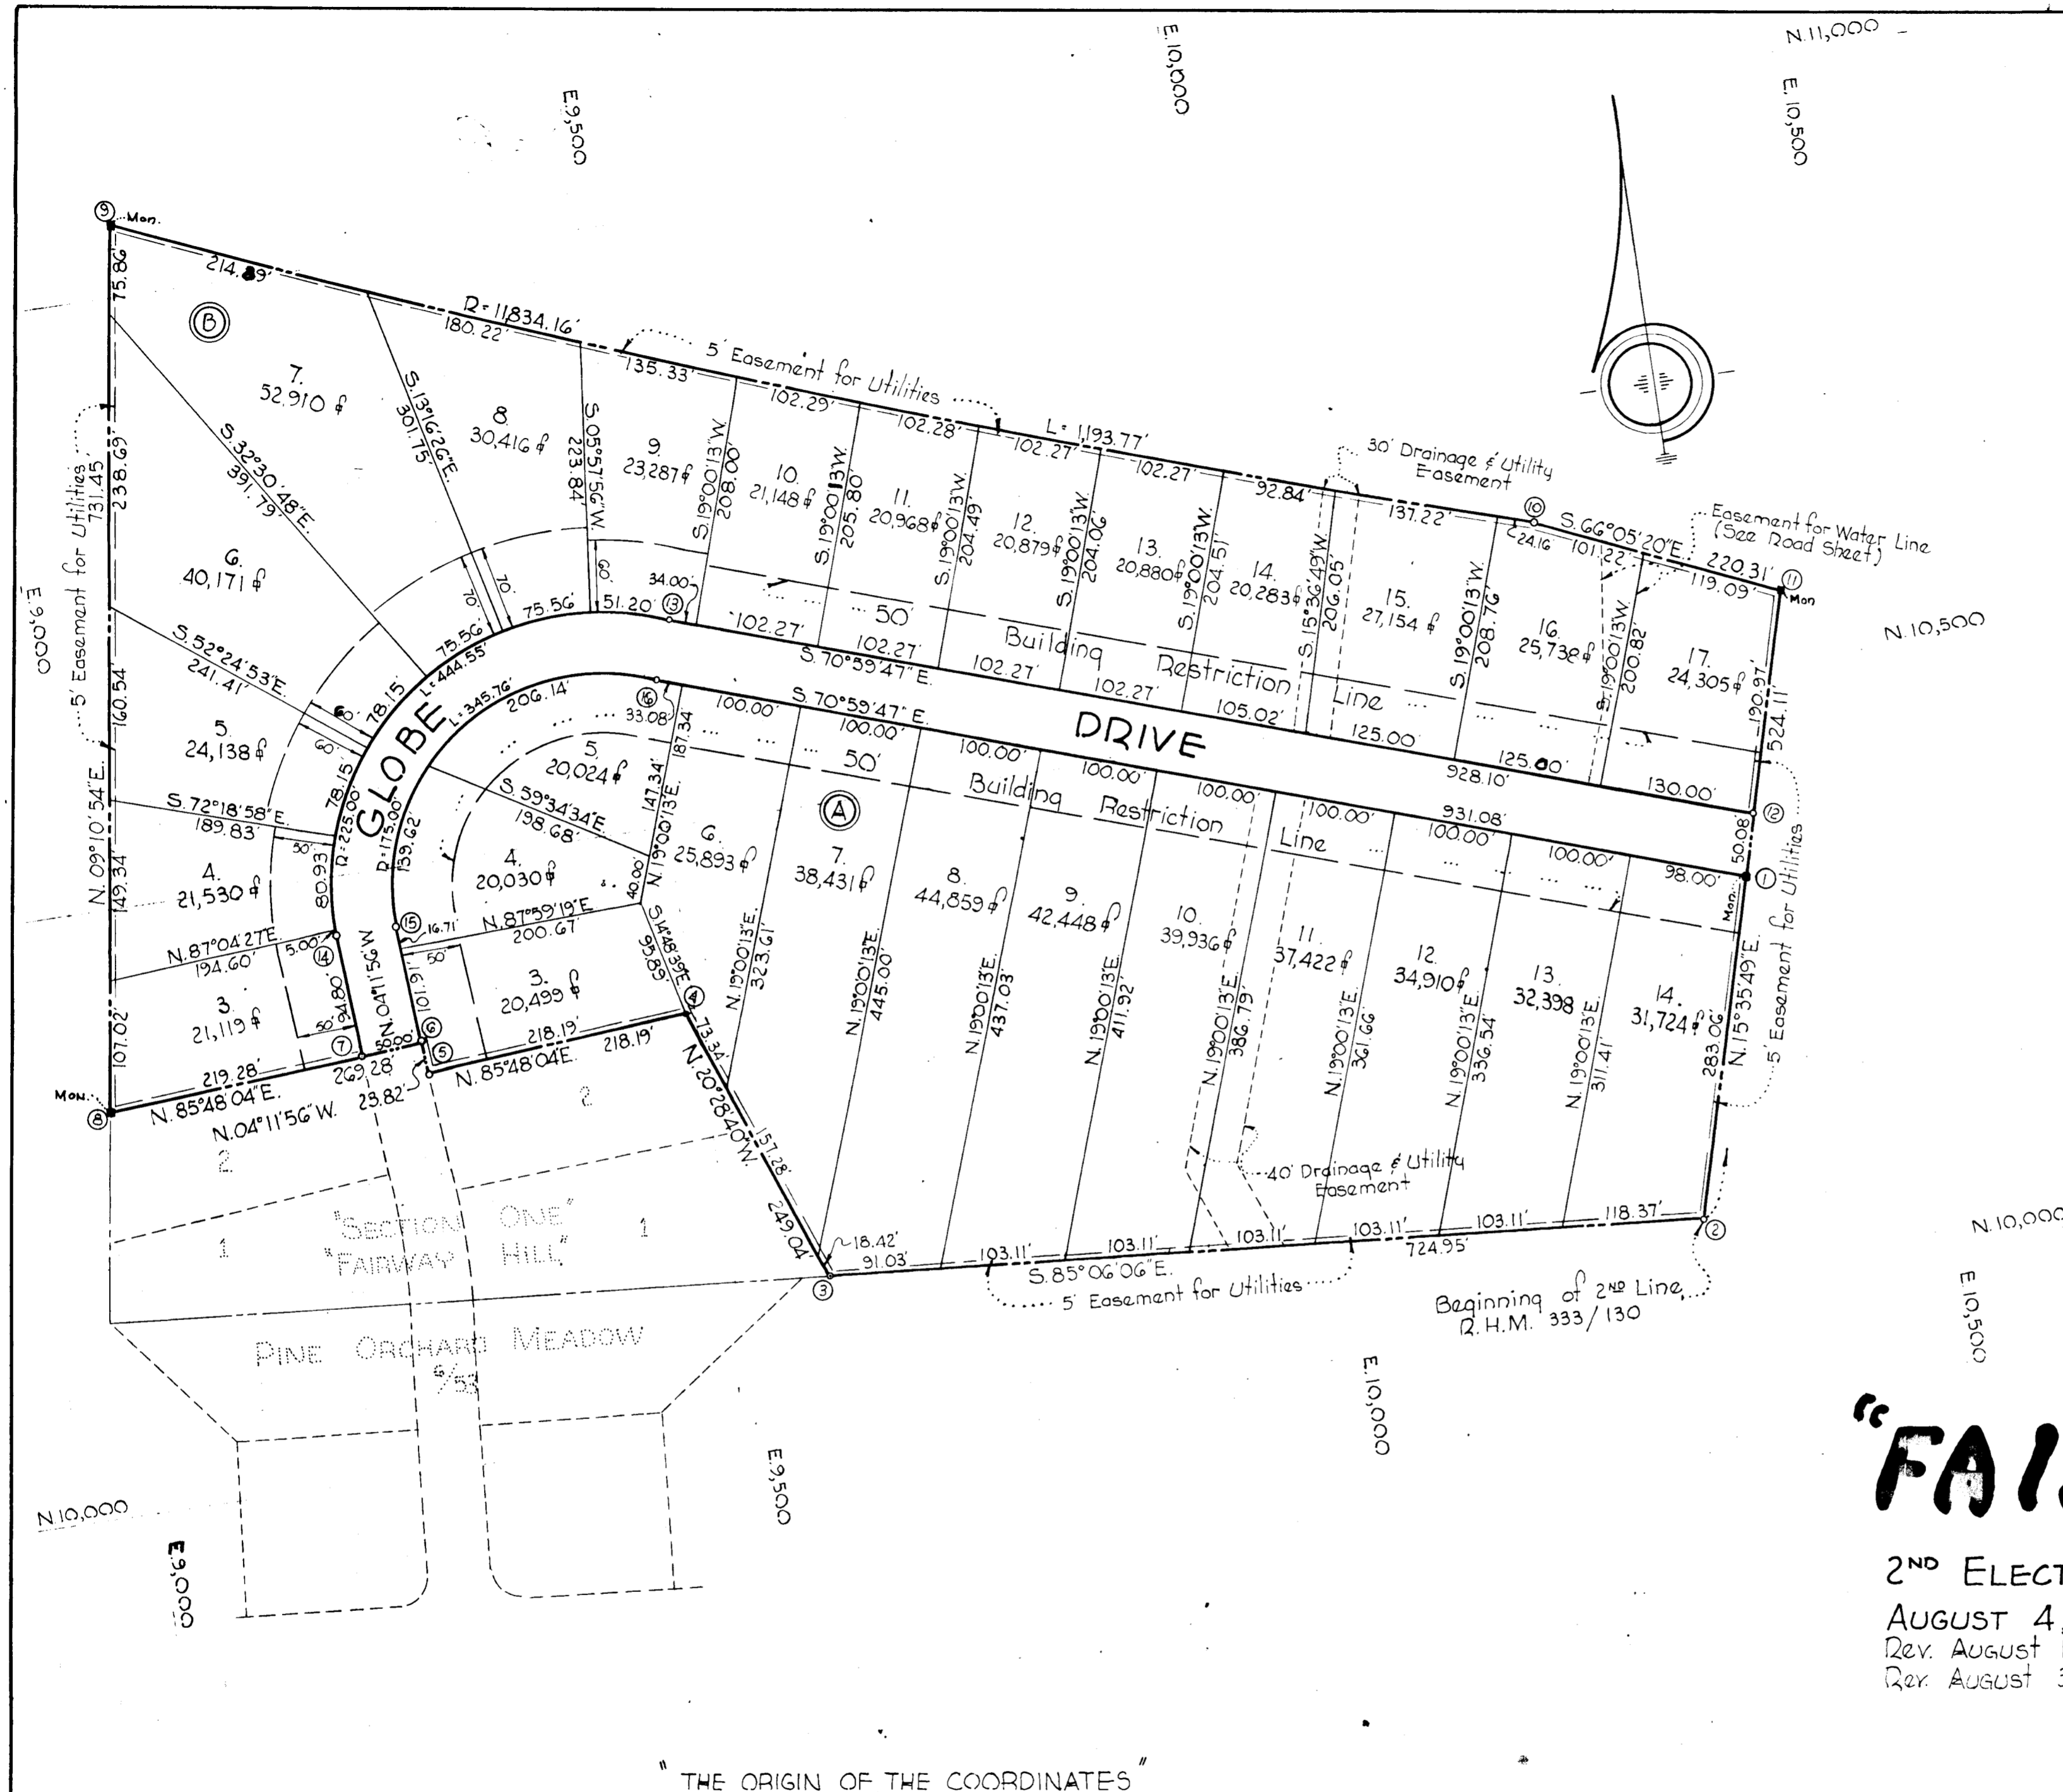

RECORDED PLAT BOOK 10 FOLIO 222
 Jan 29 1965 AMONG THE LAND RECORDS OF
 HOWARD COUNTY, MD.

REVISED
 SECTION TWO
"FAIRWAY HILL"

2ND ELECTION DIST. - HOWARD COUNTY, MD.
 AUGUST 4, 1964
 Rev. August 18, 1964
 Rev. August 31, 1964

DEVELOPED BY
FAIRWAY HILL INC.
 122 DUNLOGGINS RD.
 ELLICOTT CITY, MD.

"THE ORIGIN OF THE COORDINATES SHOWN HEREON IS ASSUMED"

APPROVED HOWARD COUNTY PLANNING COMM.	<i>William D. ...</i> Chairman Date 1-27-65
APPROVED HOWARD COUNTY HIGHWAY DEPT.	<i>Thomas A. ...</i> Director Date 1-28-65
APPROVED HOWARD CO. METROPOLITAN COMM.	<i>Norman S. ...</i> Roads Engineer Date 1-28-65
	<i>W. O. ...</i> Chief Engineer Date 1-28-65

OWNER'S CERTIFICATE :
 We, FAIRWAY HILL INC. owner of the property shown and described hereon, adopt this plan of subdivision and reserve the fee simple title to the beds of the streets and/or roads shown hereon and in consideration of the approval of this plat by the Planning Commission of Howard Co. we for ourselves, our heirs assigns do hereby give and grant unto the Board of County Commissioners the right and option to acquire for the consideration of One Dollar the fee simple title to the beds of streets and/or roads shown hereon within the period of five years from the date of the recording of this plat among the Land Records of Howard County, Maryland.
 Witness our hands and seals this 27th day of JANUARY 1965.
Raymond W. ... Secy

ENGINEER'S CERTIFICATE :
 I, Curt A. H. Jeschke, hereby certify that the plan shown hereon is correct, that it is a subdivision of a part of the land which by deed dated 6 May 1964 and recorded among the Land Records of Howard County, Maryland in Liber W.H.H. 419 at Folio 222 was granted and conveyed by R. J. Wilson Company to Fairway Hills, Inc. and that stones or concrete monuments are in place as shown.
 I further certify that the requirements of Section 72B Article 17 of the Annotated Code of Maryland (as amended) as far as they relate to the making of this plat have been complied with.
 JAN. 18, 1965 *Curt A. H. Jeschke*

DURDUM JESCHKE
 ENGINEERS
 24 PARK AVENUE
 ELLICOTT CITY, MD.