


| COORDINATES | | | | | |
|-------------|-----------|-----------|-----|-----------|-----------|
| NO. | NORTH | EAST | NO. | NORTH | EAST |
| 1 | 507387.64 | 840204.62 | 2 | 507325.89 | 840565.34 |
| 3 | 507587.55 | 840565.45 | 4 | 507625.15 | 840714.55 |
| 5 | 507511.45 | 840221.67 | 6 | 507506.51 | 840220.99 |
| 7 | 507603.66 | 840226.62 | | | |

| CURVE DATA | | | | | |
|------------|-------------|--------|--------|-------|-------------------|
| NO. | Δ | RAD. | LENGTH | TAN. | CHD. BEARING |
| 7.5 | 09° 32' 31" | 555.00 | 92.43 | 46.32 | S03°04'18"W 92.32 |
| 7.4 | 03° 38' 41" | 529.24 | 33.67 | 16.84 | S03°31'23"E 33.66 |

HOWARD RESEARCH AND DEVELOPMENT CORPORATION
Parcel 2 WITH 400/713

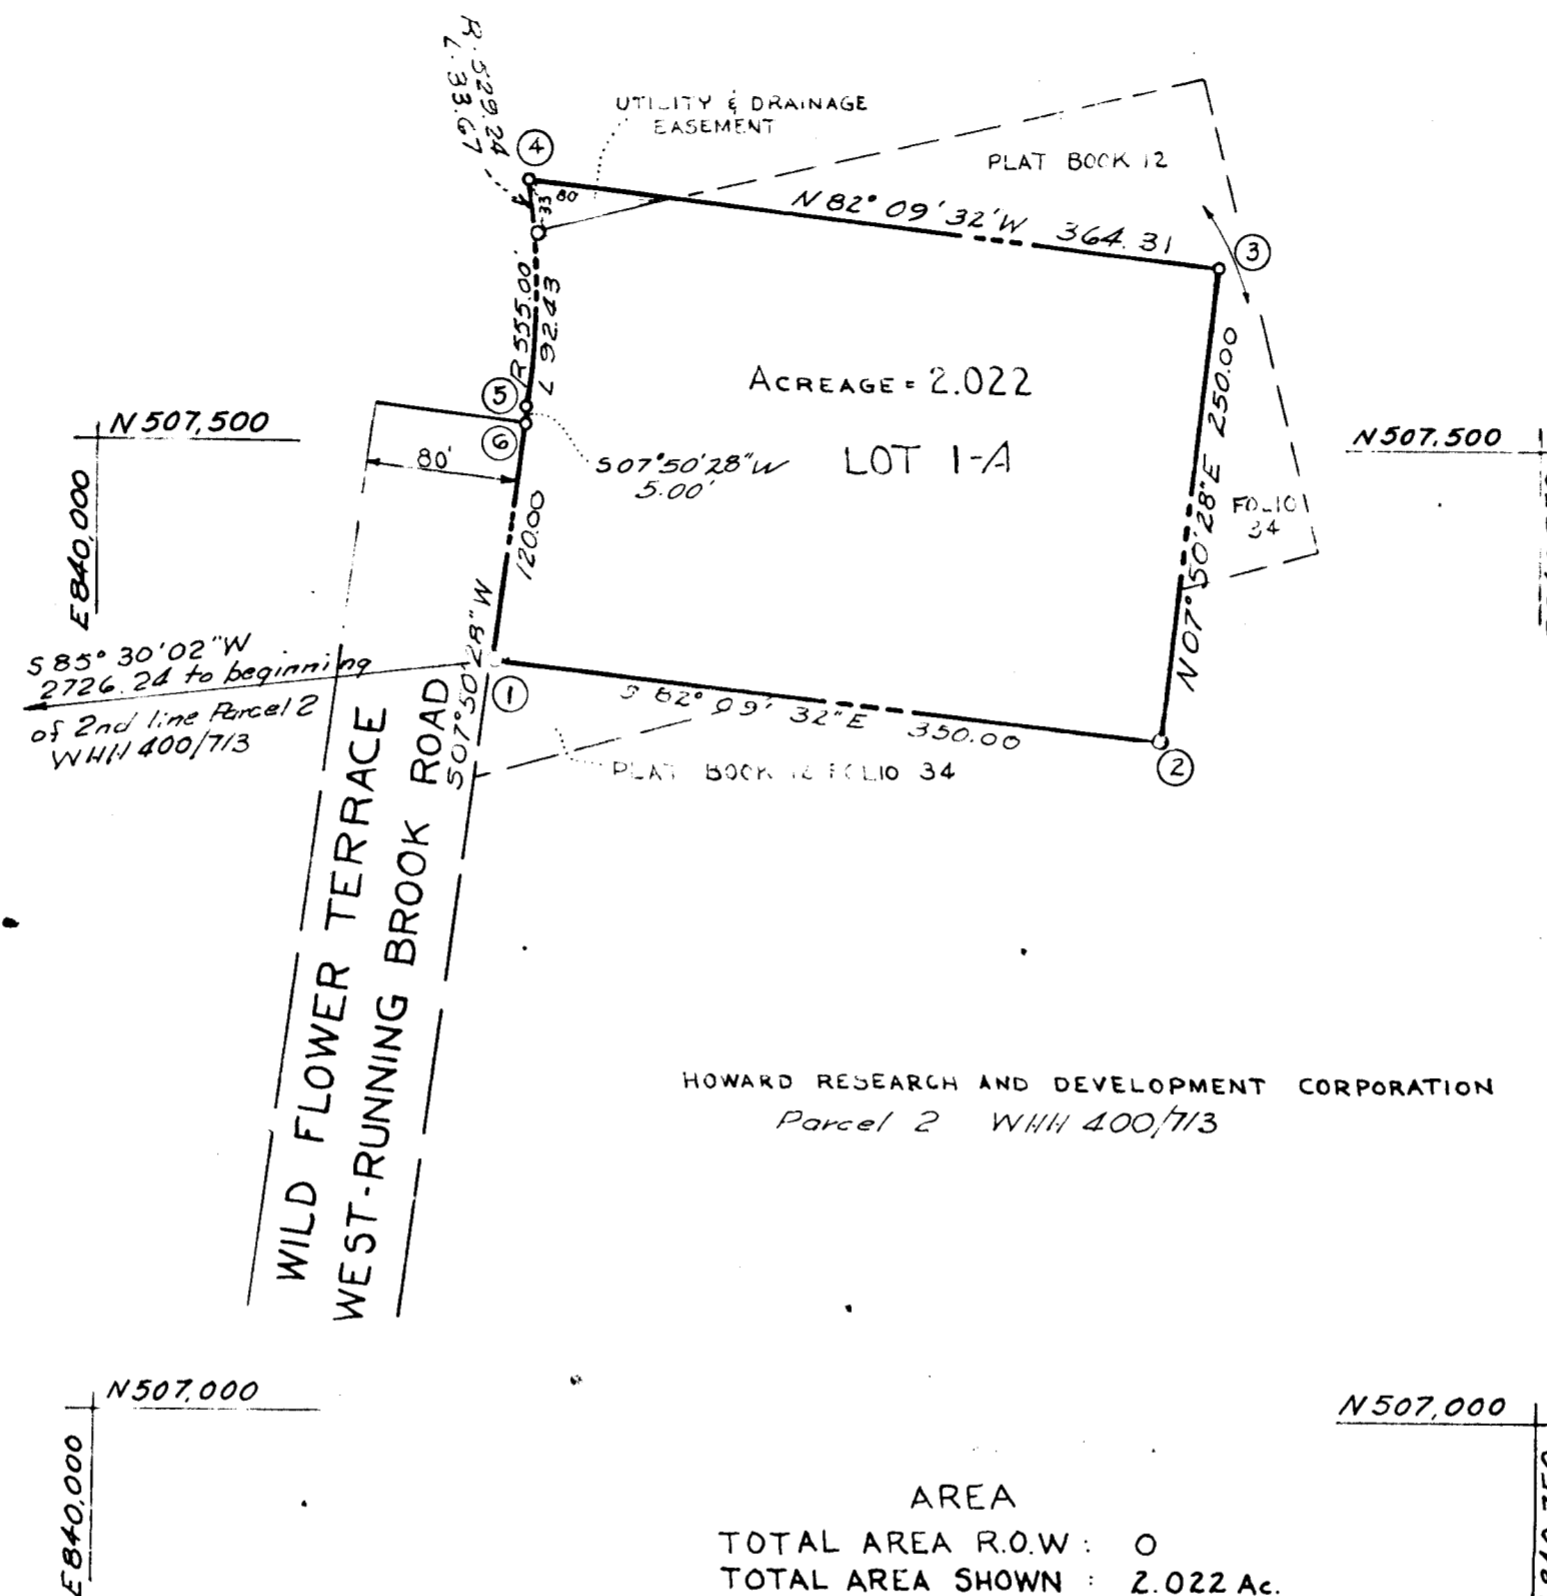

"THE BIRCHES"
SECTION 2 SHEET 2
PLAT BOOK 12 FOLIO 45

HOWARD RESEARCH AND DEVELOPMENT CORPORATION
Parcel 2 WITH 400/713

AREA
TOTAL AREA R.O.W. : 0
TOTAL AREA SHOWN : 2.022 Ac.
TOTAL NO. OF LOTS : 1

RECORDED- PLAT BOOK 12 FOLIO 74 ON 7-27-67
AMONG THE LAND RECORDS OF HOWARD COUNTY, MD.

COLUMBIA
VILLAGE OF WILDE LAKE - SECTION 8
C. & P. SITE - SUBDIVISION
(AS REVISED)

HOWARD CO. MD. ELECTION DIST. 5

SCALE 1"=100' JUNE 12, 1967

OWNER & DEVELOPER

HOWARD RESEARCH & DEVELOPMENT CORP.
THE VILLAGE OF CROSS KEYS
BALTIMORE MARYLAND

* ALSO BEING A RESUBDIVISION OF PART OF THE LAND
SHOWN IN PLAT BOOK 12 AT FOLIO 34 OF THE AFORESAID
LAND RECORDS.

SHEET 1 OF 1

APPROVED: FOR PUBLIC WATER AND PUBLIC SEWERAGE
SYSTEMS, HOWARD COUNTY HEALTH DEPARTMENT

County Health Officer Date
APPROVED: HOWARD COUNTY PLANNING COMM.

Chairman Date 7-26-67
Director Date 7-26-67

APPROVED: HOWARD COUNTY ROADS DEPARTMENT

Roads Superintendent Date 7-21-67

APPROVED: HOWARD COUNTY METROPOLITAN COMM.

Chief Engineer Date

OWNERS CERTIFICATE:

We, the "Howard Research & Development Corporation" owners of the property shown and described hereon adopt this plan of subdivision, and reserve the fee simple title to the beds of the streets and/or roads shown hereon, and in consideration of the approval of the plat by The Planning Commission of Howard County, Maryland, we ourselves, our heirs, or assigns do hereby grant unto The Board of County Commissioners of Howard County, the right and option to acquire for the Consideration of one dollar, the fee simple title to the beds of the streets and/or roads shown hereon within the period of five years from the date of the recording of this plat among the land records of Howard County, Maryland.

Witness our hand and seal this 19th day of June, 1967

THE HOWARD RESEARCH AND DEVELOPMENT CORPORATION

ATTEST: _____ By _____
Authorized Agent

SURVEYORS CERTIFICATE

I, RICHARD P. BROWNE, hereby certify that the plan shown hereon is correct, that it is a subdivision of part of the land which by deed dated DECEMBER 13, 1966 and recorded among the land records of Howard County, Maryland in Liber 463 at Folio 196 was granted and conveyed by C. AILEEN AMES to Howard Research and Development Corporation, and that stones and monuments marked thus are in place as shown.

I further certify that the requirements of section 60, article 17, of the annotated code of Maryland (As Amended) as far as they relate to the making of this plat have been complied with.

7-7-67
DATE Reg. No. 5238

J
4