


COORDINATE  
SCHEDULE

NO.	NORTH	EAST
51	504 791.64	833 928.89
52	504 726.70	833 975.62
62	505 199.23	834 483.02
63	505 140.64	834 537.49
64	505 126.71	834 394.48
66	504 941.60	834 516.98
67	504 906.55	834 468.28
68	505 001.36	834 400.05
69	505 007.04	834 365.16
70	505 036.51	834 448.67
72	505 071.17	834 454.04
45	504 829.18	834 546.59
46	504 878.30	834 581.05

CURVE		DATA				
NO.	RAD.	Δ	ARC.	TAN.	CH.	L.C.B.
A	994.93'	06°15'22"	108.63'	54.37'	108.58'	S 50°12'56" W
B	914.93'	07°10'16"	114.51'	57.33'	114.44'	N 50°40'23" E
C	270.00'	19°12'11"	90.49'	45.67'	90.07'	S 45°20'34.5" E
D	330.00'	19°12'11"	110.60'	55.82'	110.08'	S 45°20'34.5" E

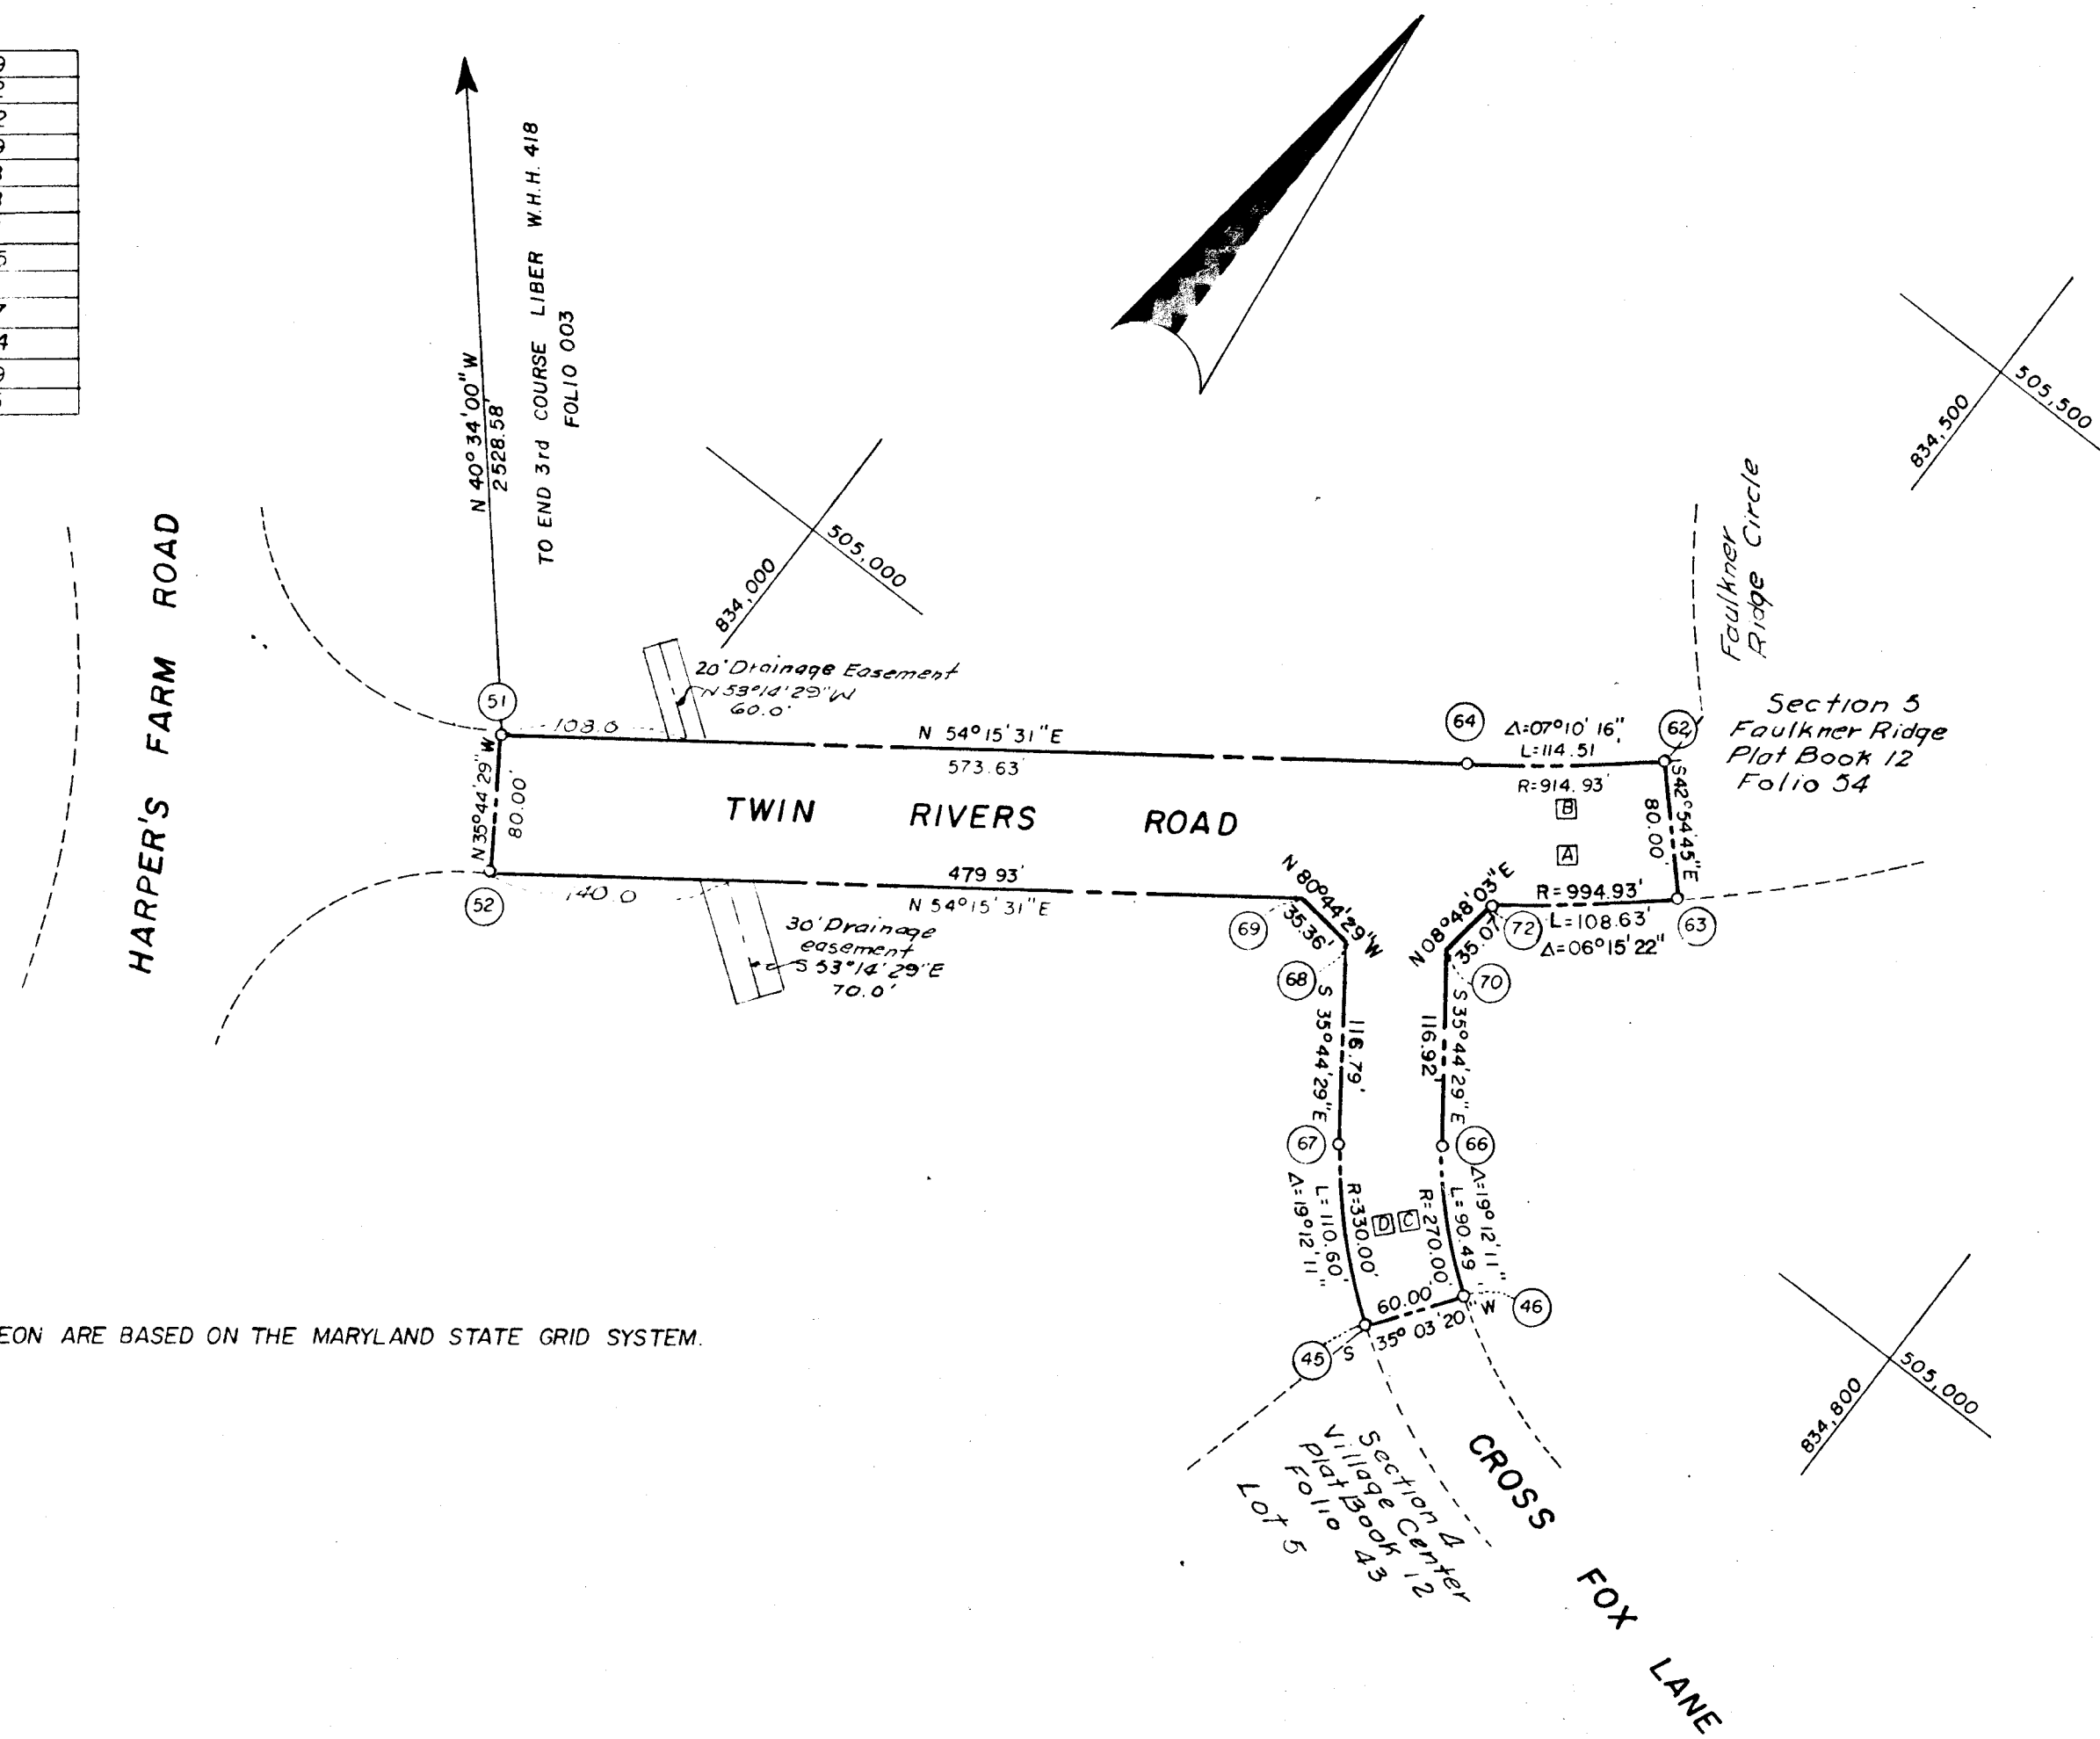

NOTE:  
THE COORDINATES SHOWN HEREON ARE BASED ON THE MARYLAND STATE GRID SYSTEM.

GRANT OF EASEMENTS FOR WATER AND SEWER  
WE THE HOWARD RESEARCH AND DEVELOPMENT CORPORATION OWNER OF THE PROPERTY SHOWN AND DESCRIBED HEREON DO HEREBY GRANT UNTO THE HOWARD COUNTY METROPOLITAN COMMISSION ITS SUCCESSORS AND ASSIGNS THE RIGHT TO LAY, CONSTRUCT AND MAINTAIN WATER AND SEWER MAINS AND SERVICE PIPES IN CONNECTION THEREWITH IN AND UNDER THE RIGHT-OF-WAY OF THE ROADS AND STREETS AS SHOWN HEREON.

THE HOWARD RESEARCH AND DEVELOPMENT CORPORATION  
ATTEST: *Paul J. Smith*  
BY: *Paul J. Smith*  
*Authorized Agent*

ARTERIAL ROW - 1.322 ACRES  
LOCAL ROW - 0.299 ACRES  
TOTAL ROADWAY AREA - 1.621 ACRES  
TOTAL LOT AREA - 0.000 "  
TOTAL OPEN SPACE AREA - 0.000 "  
TOTAL AREA THIS SHEET - 1.621 ACRES


COLUMBIA  
VILLAGE OF WILDE LAKE  
PART OF  
TWIN RIVERS ROAD  
AND  
CROSS FOX LANE  
HOWARD CO. MD. ELECTION DIST. 5  
SCALE 1"=100' JUNE 2, 1967  
OWNER & DEVELOPER  
HOWARD RESEARCH & DEVELOPMENT CORP.  
THE VILLAGE OF CROSS KEYS  
BALTIMORE, MARYLAND  
BROWNE PANDULLO & ASSOCIATES  
ENGINEERS - PLANNERS - SURVEYORS  
COLUMBIA, MARYLAND

RECORDED PLAT BOOK 12 FOLIO 80  
ON AUG 28<sup>th</sup> 1967 BEFORE THE LAND RECORDS OF  
HOWARD COUNTY, MD.

APPROVED: FOR PUBLIC WATER AND PUBLIC SEWERAGE SYSTEMS, HOWARD COUNTY HEALTH DEPARTMENT  
*Michael H. ...* Aug 23 1967  
COUNTY HEALTH OFFICER  
APPROVED: HOWARD COUNTY PLANNING COMM.  
*William H. ...* 8-9-67  
CHAIRMAN  
*Thomas H. ...* 8-24-67  
DIRECTOR  
APPROVED: HOWARD COUNTY ROADS DEPARTMENT  
*Herman S. ...* 8-8-67  
ROADS SUPERINTENDENT  
APPROVED: HOWARD COUNTY METROPOLITAN COMM.  
*...* 8-22-67  
CHIEF ENGINEER

OWNERS CERTIFICATE:  
WE, THE "HOWARD RESEARCH & DEVELOPMENT CORPORATION" OWNERS OF THE PROPERTY SHOWN AND DESCRIBED HEREON ADOPT THIS PLAN OF SUBDIVISION, AND RESERVE THE FEE SIMPLE TITLE TO THE BEDS OF THE STREETS AND/OR ROADS SHOWN HEREON, AND IN CONSIDERATION OF THE APPROVAL OF THE PLAT BY THE PLANNING COMMISSION OF HOWARD COUNTY, MARYLAND, WE OURSELVES, OUR HEIRS, OR ASSIGNS DO HEREBY GRANT UNTO THE BOARD OF COUNTY COMMISSIONERS OF HOWARD COUNTY, THE RIGHT AND OPTION TO ACQUIRE FOR THE CONSIDERATION OF ONE DOLLAR, THE FEE SIMPLE TITLE TO THE BEDS OF THE STREETS AND/OR ROADS SHOWN HEREON WITHIN THE PERIOD OF FIVE YEARS FROM THE DATE OF THE RECORDING OF THIS PLAT AMONG THE LAND RECORDS OF HOWARD COUNTY, MARYLAND.  
WITNESS OUR HAND AND SEAL THIS 5<sup>th</sup> DAY OF JUNE, 1967  
THE HOWARD RESEARCH AND DEVELOPMENT CORPORATION  
ATTEST: *Paul J. Smith* BY: *Paul J. Smith*  
AUTHORIZED AGENT DATE

SURVEYORS CERTIFICATE:  
I, RICHARD P. BROWNE, HEREBY CERTIFY THAT THE PLAN SHOWN HEREON IS CORRECT, THAT IT IS A SUBDIVISION OF PART OF THE LAND WHICH BY DEED DATED DECEMBER 13, 1966 AND RECORDED AMONG THE LAND RECORDS OF HOWARD COUNTY, MARYLAND IN LIBER 463 AT FOLIO 196 WAS GRANTED AND CONVEYED BY CAILEEN AMES TO THE HOWARD RESEARCH AND DEVELOPMENT CORPORATION, AND THAT STONES AND MONUMENTS MARKED THUS ■ ARE IN PLACE AS SHOWN.  
I FURTHER CERTIFY THAT THE REQUIREMENTS OF SECTION 60, ARTICLE 17, OF THE ANNOTATED CODE OF MARYLAND (AS AMENDED) AS FAR AS THEY RELATE TO THE MAKING OF THIS PLAT HAVE BEEN COMPLIED WITH.  
*Richard P. Browne* 6-5-67 5238  
DATE REG. NO.

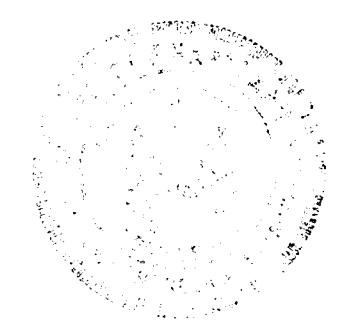

6-B 14