

TABLE OF COORDINATES


N <sup>o</sup>	NORTH	EAST	N <sup>o</sup>	NORTH	EAST	N <sup>o</sup>	NORTH	EAST
1	504974.07	835989.77	11	504510.75	836786.14	21	503245.93	836670.39
2	504931.87	836158.57	12	504511.75	836821.58	22	504050.83	836800.39
3	504901.56	836176.76	13	504444.16	836883.17	23	504250.93	836500.39
4	504889.49	836225.27	14	504394.56	836982.05	24	504140.71	836743.66
5	504907.62	836255.58	15	504294.34	837004.91	25	504076.85	836888.72
6	504891.54	836319.90	16	504179.33	837047.92	26	504920.71	836976.43
7	504762.01	836586.52	17	503847.63	837120.41	27	504050.83	836880.39
8	504681.39	836641.89	18	503774.81	837147.69	28	504439.04	836751.93
9	504687.26	836741.89	19	503610.36	837146.16	29	504369.02	836827.09
10	504551.92	836742.61	20	503497.24	836883.01	30	~	~

# COLUMBIA

ALL COORDINATES ARE BASED ON THE MARYLAND STATE GRID SYSTEM

TABLE OF CURVE DATA

N <sup>o</sup>	N <sup>o</sup>	RADIUS	LENGTH	TANGENT	DELTA	CHD. BEARING & DIST.
6-7	532.96	272.72	139.41	29°19'06"	56°18'16"	269.75
15-14	532.96	141.53	71.18	15°12'55"	30°27'15"	141.11
14-15	532.96	45.98	23.00	04°56'35"	512°57'30"	45.96
15-16	532.96	118.74	64.69	13°50'25"	519°34'01"	120.44
16-17	532.96	316.25	162.94	33°59'55"	519°35'45"	311.63
17-18	283.21	78.01	39.75	15°46'52"	510°32'14"	77.76
18-19	169.80	171.67	89.98	57°58'40"	500°32'10"	164.45

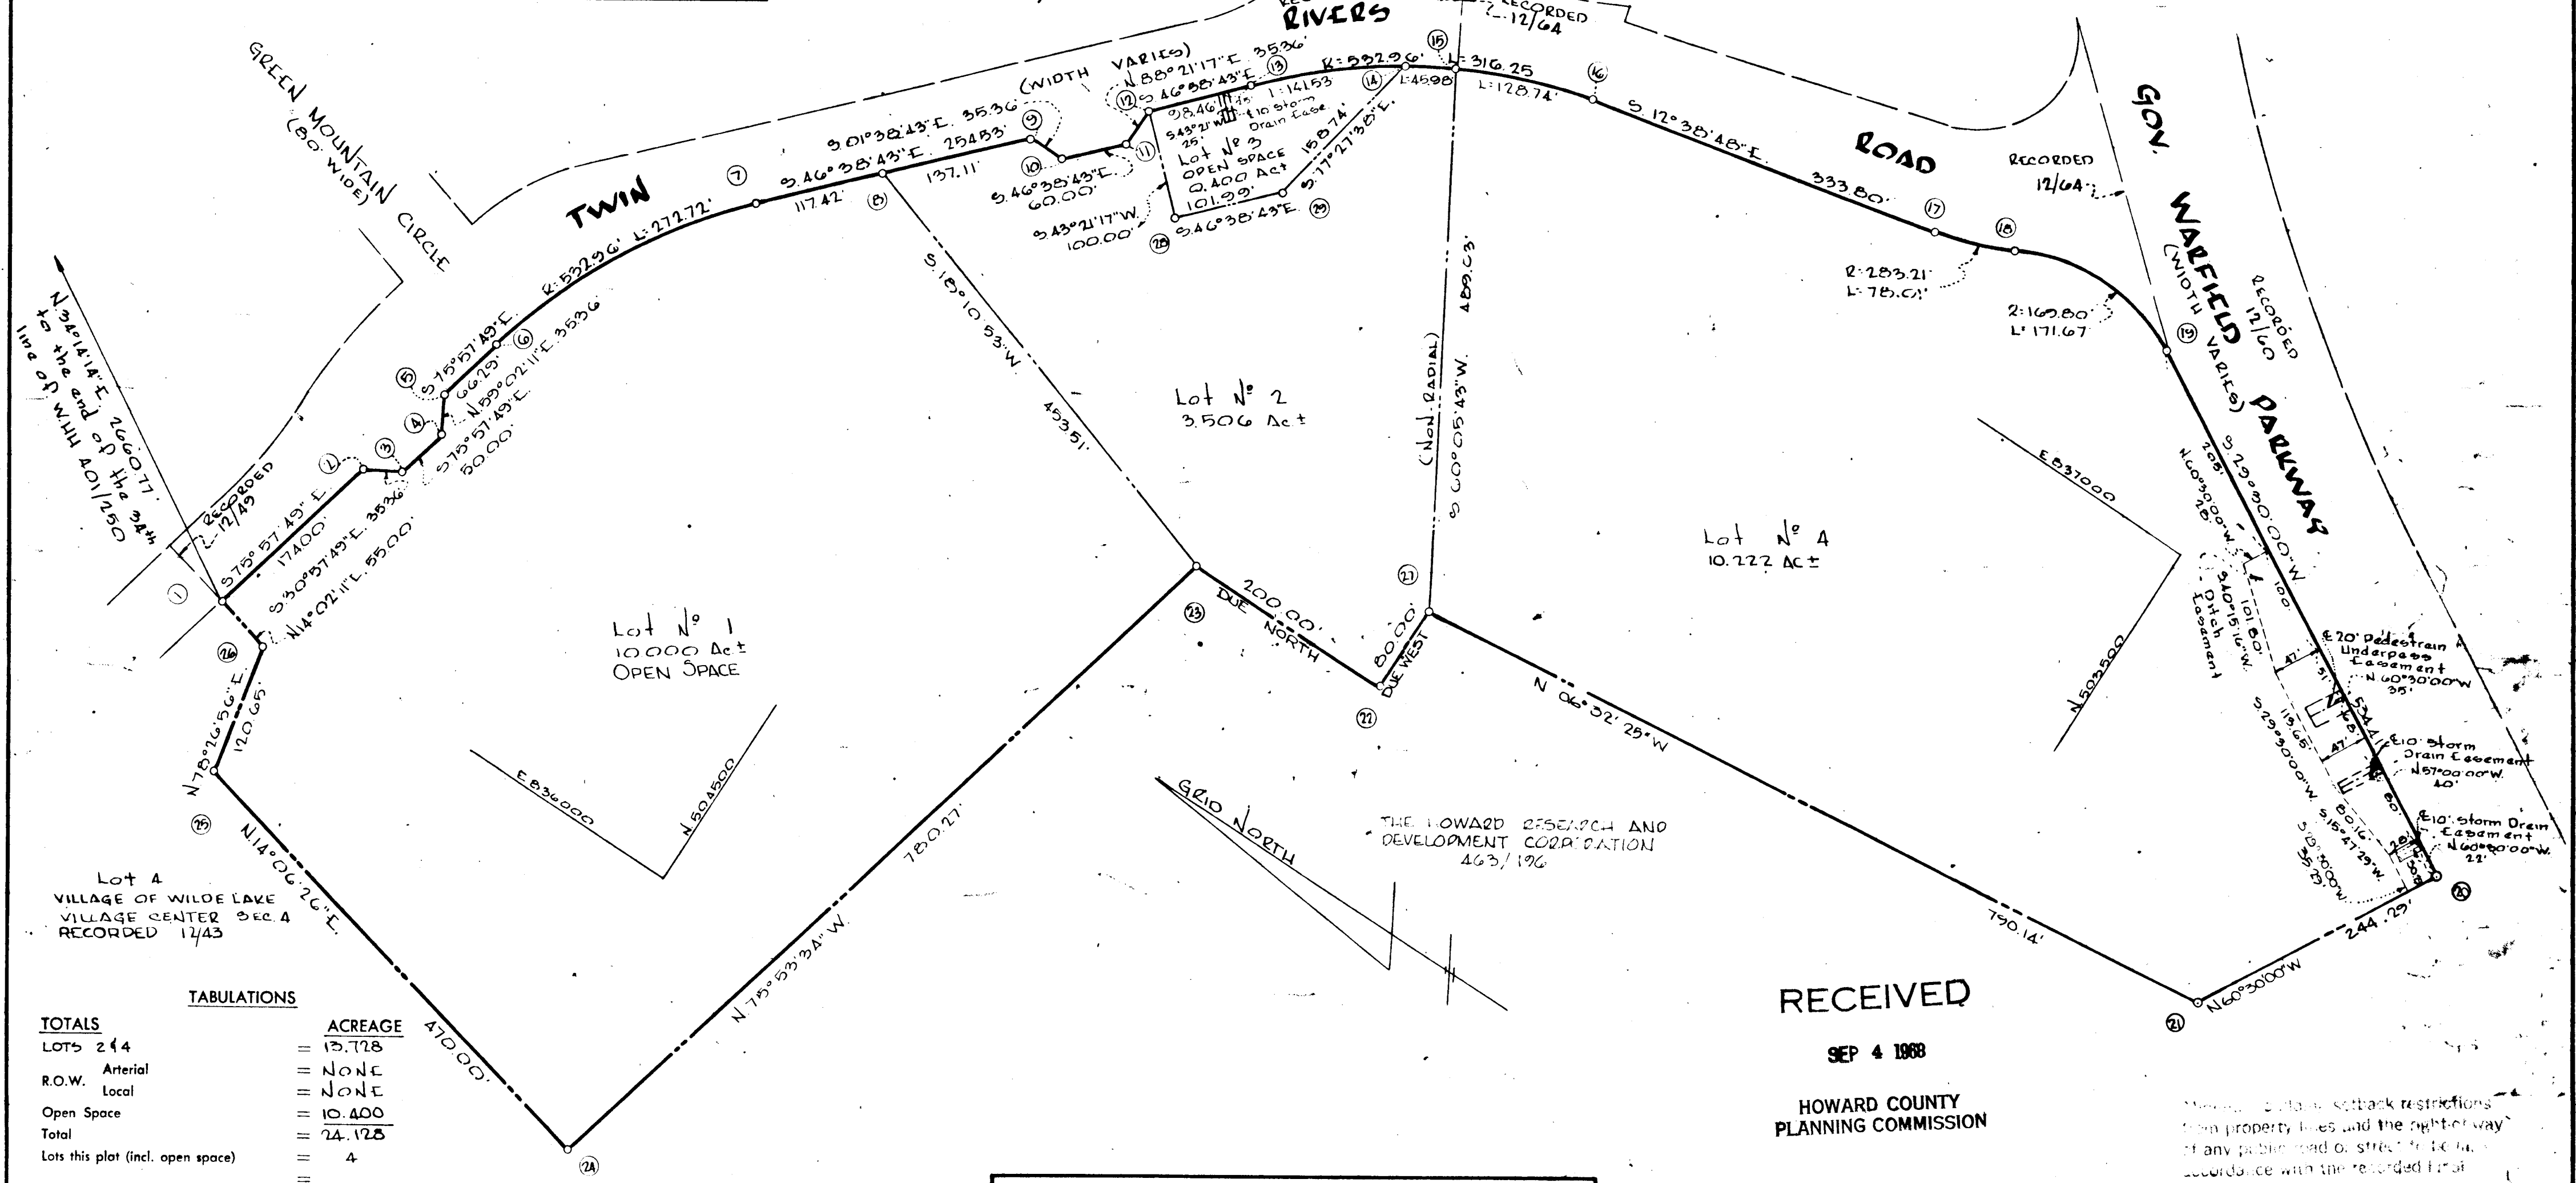

**TOTALS**

LOTS	244
Arterial	= NONE
Local	= NONE
Open Space	= 10,400
Total	= 24,128
Lots this plot (incl. open space)	= 4

**TABULATIONS**

ACREAGE	47,000
Arterial	= NONE
Local	= NONE
Open Space	= 10,400
Total	= 24,128
Lots this plot (incl. open space)	= 4

RECEIVED  
SEP 4 1968  
HOWARD COUNTY  
PLANNING COMMISSION

Minimum setback restrictions from property lines and the right-of-way of any public road or street shall be in accordance with the recorded Final Development Plan criteria.

SURVEYOR'S, ENGINEER'S and OWNER'S CERTIFICATES

APPROVED: FOR PUBLIC WATER & PUBLIC SEWERAGE SYSTEMS, HOWARD COUNTY HEALTH DEPT.

County Health Officer \_\_\_\_\_ Date \_\_\_\_\_

APPROVED: HOWARD COUNTY PLANNING COMM.

Chairman \_\_\_\_\_ Date 8-14-68

Director \_\_\_\_\_ Date \_\_\_\_\_

APPROVED: HOWARD COUNTY ROADS DEPARTMENT

Roads Superintendent \_\_\_\_\_ Date 8-13-68

APPROVED: HOWARD COUNTY METROPOLITAN COMM.

Chief Engineer \_\_\_\_\_ Date 8-17-68

The undersigned, owner of the property shown on this Plat, grants unto, (1) the Howard County Metropolitan Commission, its successors and assigns, the right to lay, construct and maintain water and sewer mains and laterals therefor in and under all road and street rights-of-way as shown hereon; (2) further, it adopts this plan of subdivision and reserves the fee simple title to the beds of the streets and/or roads hereon, except however, for one dollar consideration, it herewith grants the right and option to the Board of County Commissioners of Howard County to acquire (within a period of five years commencing with the date of recording of this plat among the Land Records of Howard County) the fee simple title to the beds of the streets and/or roads shown hereon, together with such adjacent land, if any, as may be shown on this plat as areas designated for the installation of street lighting facilities, reserving, however, unto Grantor, its successors and assigns, the right in perpetuity to lay, construct, enlarge, maintain and use cables and/or conduits for electrical transmission and other purposes beneath the surface of the lands subject to the rights granted herein to said Board of County Commissioners. The undersigned certifies that the subdivision plan shown hereon is correct as complying with the requirements of Final Development Plan Phase 41 recorded in Plat Book 16 in 16, each inclusive, with all Open Space shown thereon to be used for drainage easements, if necessary, and the requirements of Article 17, Section 60. of the annotated code of Maryland concerning the making of this Plat and setting of markers have been complied with. The land shown hereon is a part of the land which by deed dated December 13, 1966 and recorded among the Land Records of Howard County, Maryland in Liber 463 folio 196 was granted and conveyed by C. Aileen Ames to the Howard Research and Development Corporation.

PROFESSIONAL LAND SURVEYOR  
(By) \_\_\_\_\_ Reg. No. 2351  
PURDUM & SECHUKA  
ELLICOTT CITY, MD.

PROFESSIONAL ENGINEER  
(By) \_\_\_\_\_ Reg. No. 1351  
PURDUM & SECHUKA  
ELLICOTT CITY, MD.

OWNER  
(By) \_\_\_\_\_ Auth. Agent  
HOWARD RESEARCH AND DEVELOPMENT CORP.  
THE VILLAGE OF CROSS KEYS, BALTIMORE MD. 21210

RECORDED IN PLAT BOOK 15 FOLIO 31  
on 8-28, 1968 among The  
Land Records of Howard County, Maryland.

**COLUMBIA**  
VILLAGE OF WILDE LAKE

SECTION 10  
AREA 4  
Sheet 1 of 1  
5th Election District of Howard County, Md.  
Scale: 1" = 100' Date: FEB. 21, 1968