


CURVE DATA						
From	To	Δ	R	L	T	CHORD BEARING
282	325	08°23'08"	675.00'	98.79'	49.48'	S98°15'54" E 20.70'
325	323	75°54'42.5"	25.00'	41.85'	27.72'	N89°55'07.25" E 37.10'
323	305	03°33'42.5"	645.00'	40.10'	20.05'	N59°50'51.25" E 40.09'
300	308	08°44'00"	695.00'	105.24'	53.07'	N42°26'00" E 103.83'
326	328	93°16'48"	25.00'	40.70'	26.47'	N04°00'36" E 36.35'
326	322	08°33'28"	725.00'	108.29'	54.24'	N58°21'04" W 108.15'

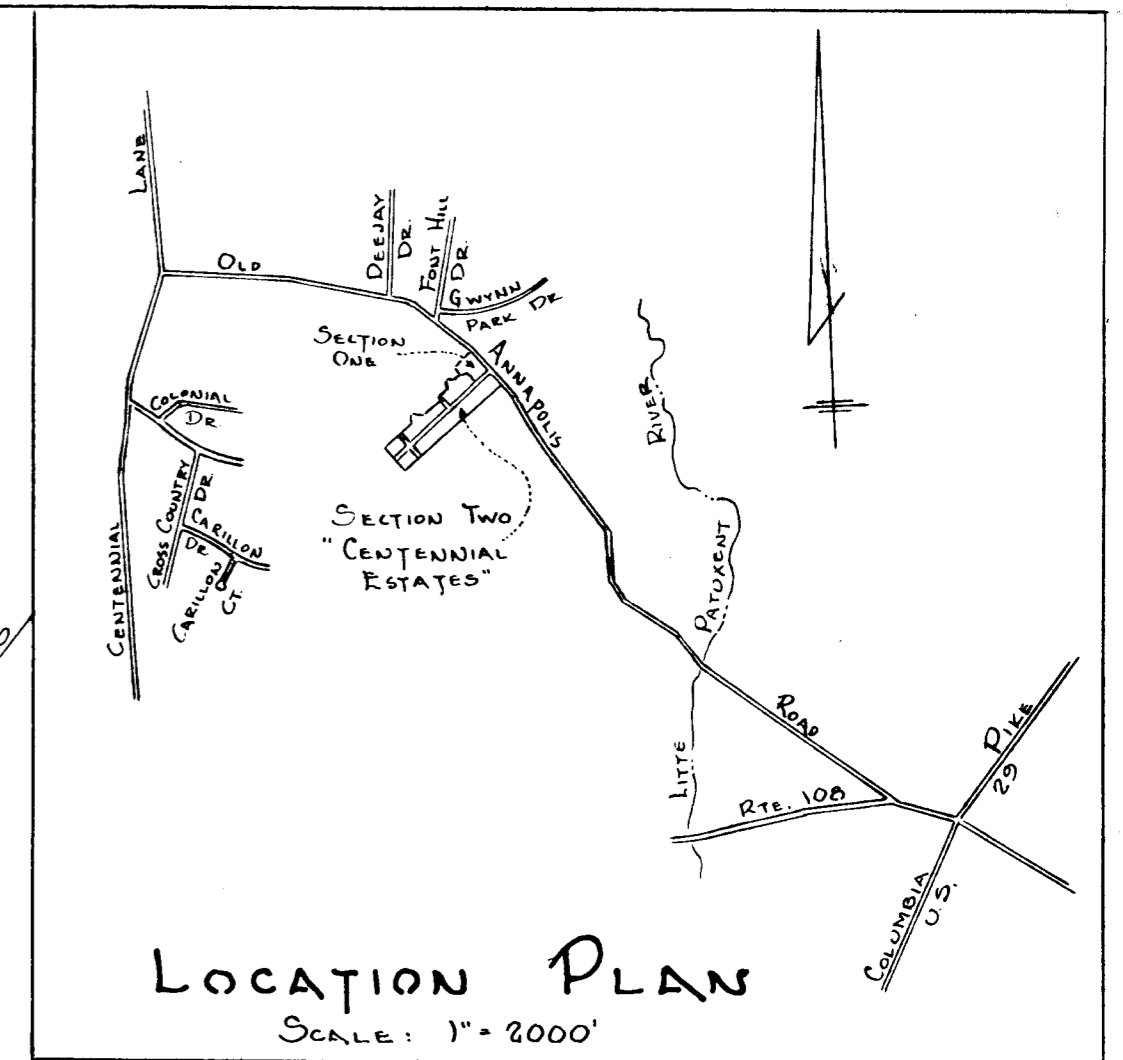

COORDINATE DATA					
No	EAST	NORTH	No	EAST	NORTH
276	7764.53	8423.85	309	7817.41	8496.01
278	7627.85	8331.42	314	7748.18	8510.49
282	7670.49	8268.37	323	7768.73	8191.14
283	7413.17	8062.30	325	7731.68	8190.87
285	7822.46	8120.84	358	7484.15	7947.46
300	7856.10	8300.66	361	7404.94	7882.52
305	7794.44	8221.92	370	7509.79	7998.56
308	7927.51	8378.77	330	7631.67	8236.54
322	7629.08	8240.56	350	7227.08	7736.68
326	7696.20	8155.52	363	7466.27	8100.91
328	7693.66	8119.25	374	7586.44	8303.40

NOTE:
The Origin of The Coordinates
Shown Hereon Is Assumed

ADDITION OF
LOTS 32 & 33 - BLK "A" & LOTS 1 & 2 - BLK "B"
TO
SECTION TWO
CENTENNIAL ESTATES
ELECTION DISTRICT 2
HOWARD COUNTY, MD.
SCALE: 1" = 100'
OCT. 15, 1968

NUMBER OF LOTS SHOWN: 4
TOTAL AREA SHOWN: 2.5512 ACRES
AREA OF ROADWAYS: 0.21 ACRES

The lots shown hereon comply with
minimum ownership width & lot
area as required by Maryland State
Department of Health regulations.

APPROVED: FOR PUBLIC WATER & PRIVATE SEWERAGE SYSTEMS,
HOWARD COUNTY HEALTH DEPARTMENT
[Signature]
COUNTY HEALTH OFFICER DATE

APPROVED: HOWARD COUNTY OFFICE OF
PLANNING & ZONING
[Signature] 7-8-69
DIRECTOR DATE

APPROVED: FOR PUBLIC WATER, STORM DRAINAGE
SYSTEMS & PUBLIC ROAD
HOWARD COUNTY DEPARTMENT OF PUBLIC WORKS
[Signature] 6-3-69
DIRECTOR DATE

OWNERS CERTIFICATE
We, CHAS. H. STEFFEY, INCORPORATED, owners of the property shown and described hereon adopt this plan of subdivision and reserve the fee simple title to the beds of the streets/roads shown hereon and in consideration of the approval of the plat by the Office of Planning & Zoning of Howard County, we for ourselves, our heirs and assigns do hereby give and grant unto HOWARD COUNTY, MARYLAND the right and option to acquire for the consideration of One Dollar the fee simple title to the beds of the streets shown hereon within the period of five years from the date of the recording of this plat among the Land Records of Howard County, Maryland.
Witness our hand and seal this 3th day of JANUARY, 1969.
[Signature]
John E. Esome, VICE CHAIRMAN OF THE BOARD

SURVEYORS CERTIFICATE
I, JOHN C. CHILDS, Sr. hereby certify that the plan shown hereon is correct, that it is a subdivision of part of that land which by deed dated 25 April, 1967 and recorded among the land records of Howard County, Maryland in Liber W.H. 467, at Folio 476 was granted and conveyed by Centennial Investment Corp. to Chas. H. Steffey, Incorporated and that stones or concrete monuments marked thus are placed as shown.
I further certify that the requirements of Section 60, Article 17, of the Annotated Code of Maryland (As amended) as far as they relate to the making of this plat have been complied with.
[Signature] 10-23-68
Registered Land Surveyor No 3628 DATE

OWNER
CHAS. H. STEFFEY, INCORPORATED
18 EAST LEXINGTON STREET
BALTIMORE, MARYLAND, 21204

DEVELOPER
CHAS. H. STEFFEY, INCORPORATED
18 EAST LEXINGTON STREET
BALTIMORE, MARYLAND, 21204

MATZ, CHILDS & ASSOCIATES
1020 CROMWELL BRIDGE RD.
BALTIMORE MARYLAND, 21204

COMPUTED: HGW DRAWN: RLS CHECKED: L.M. J.O.GG151