
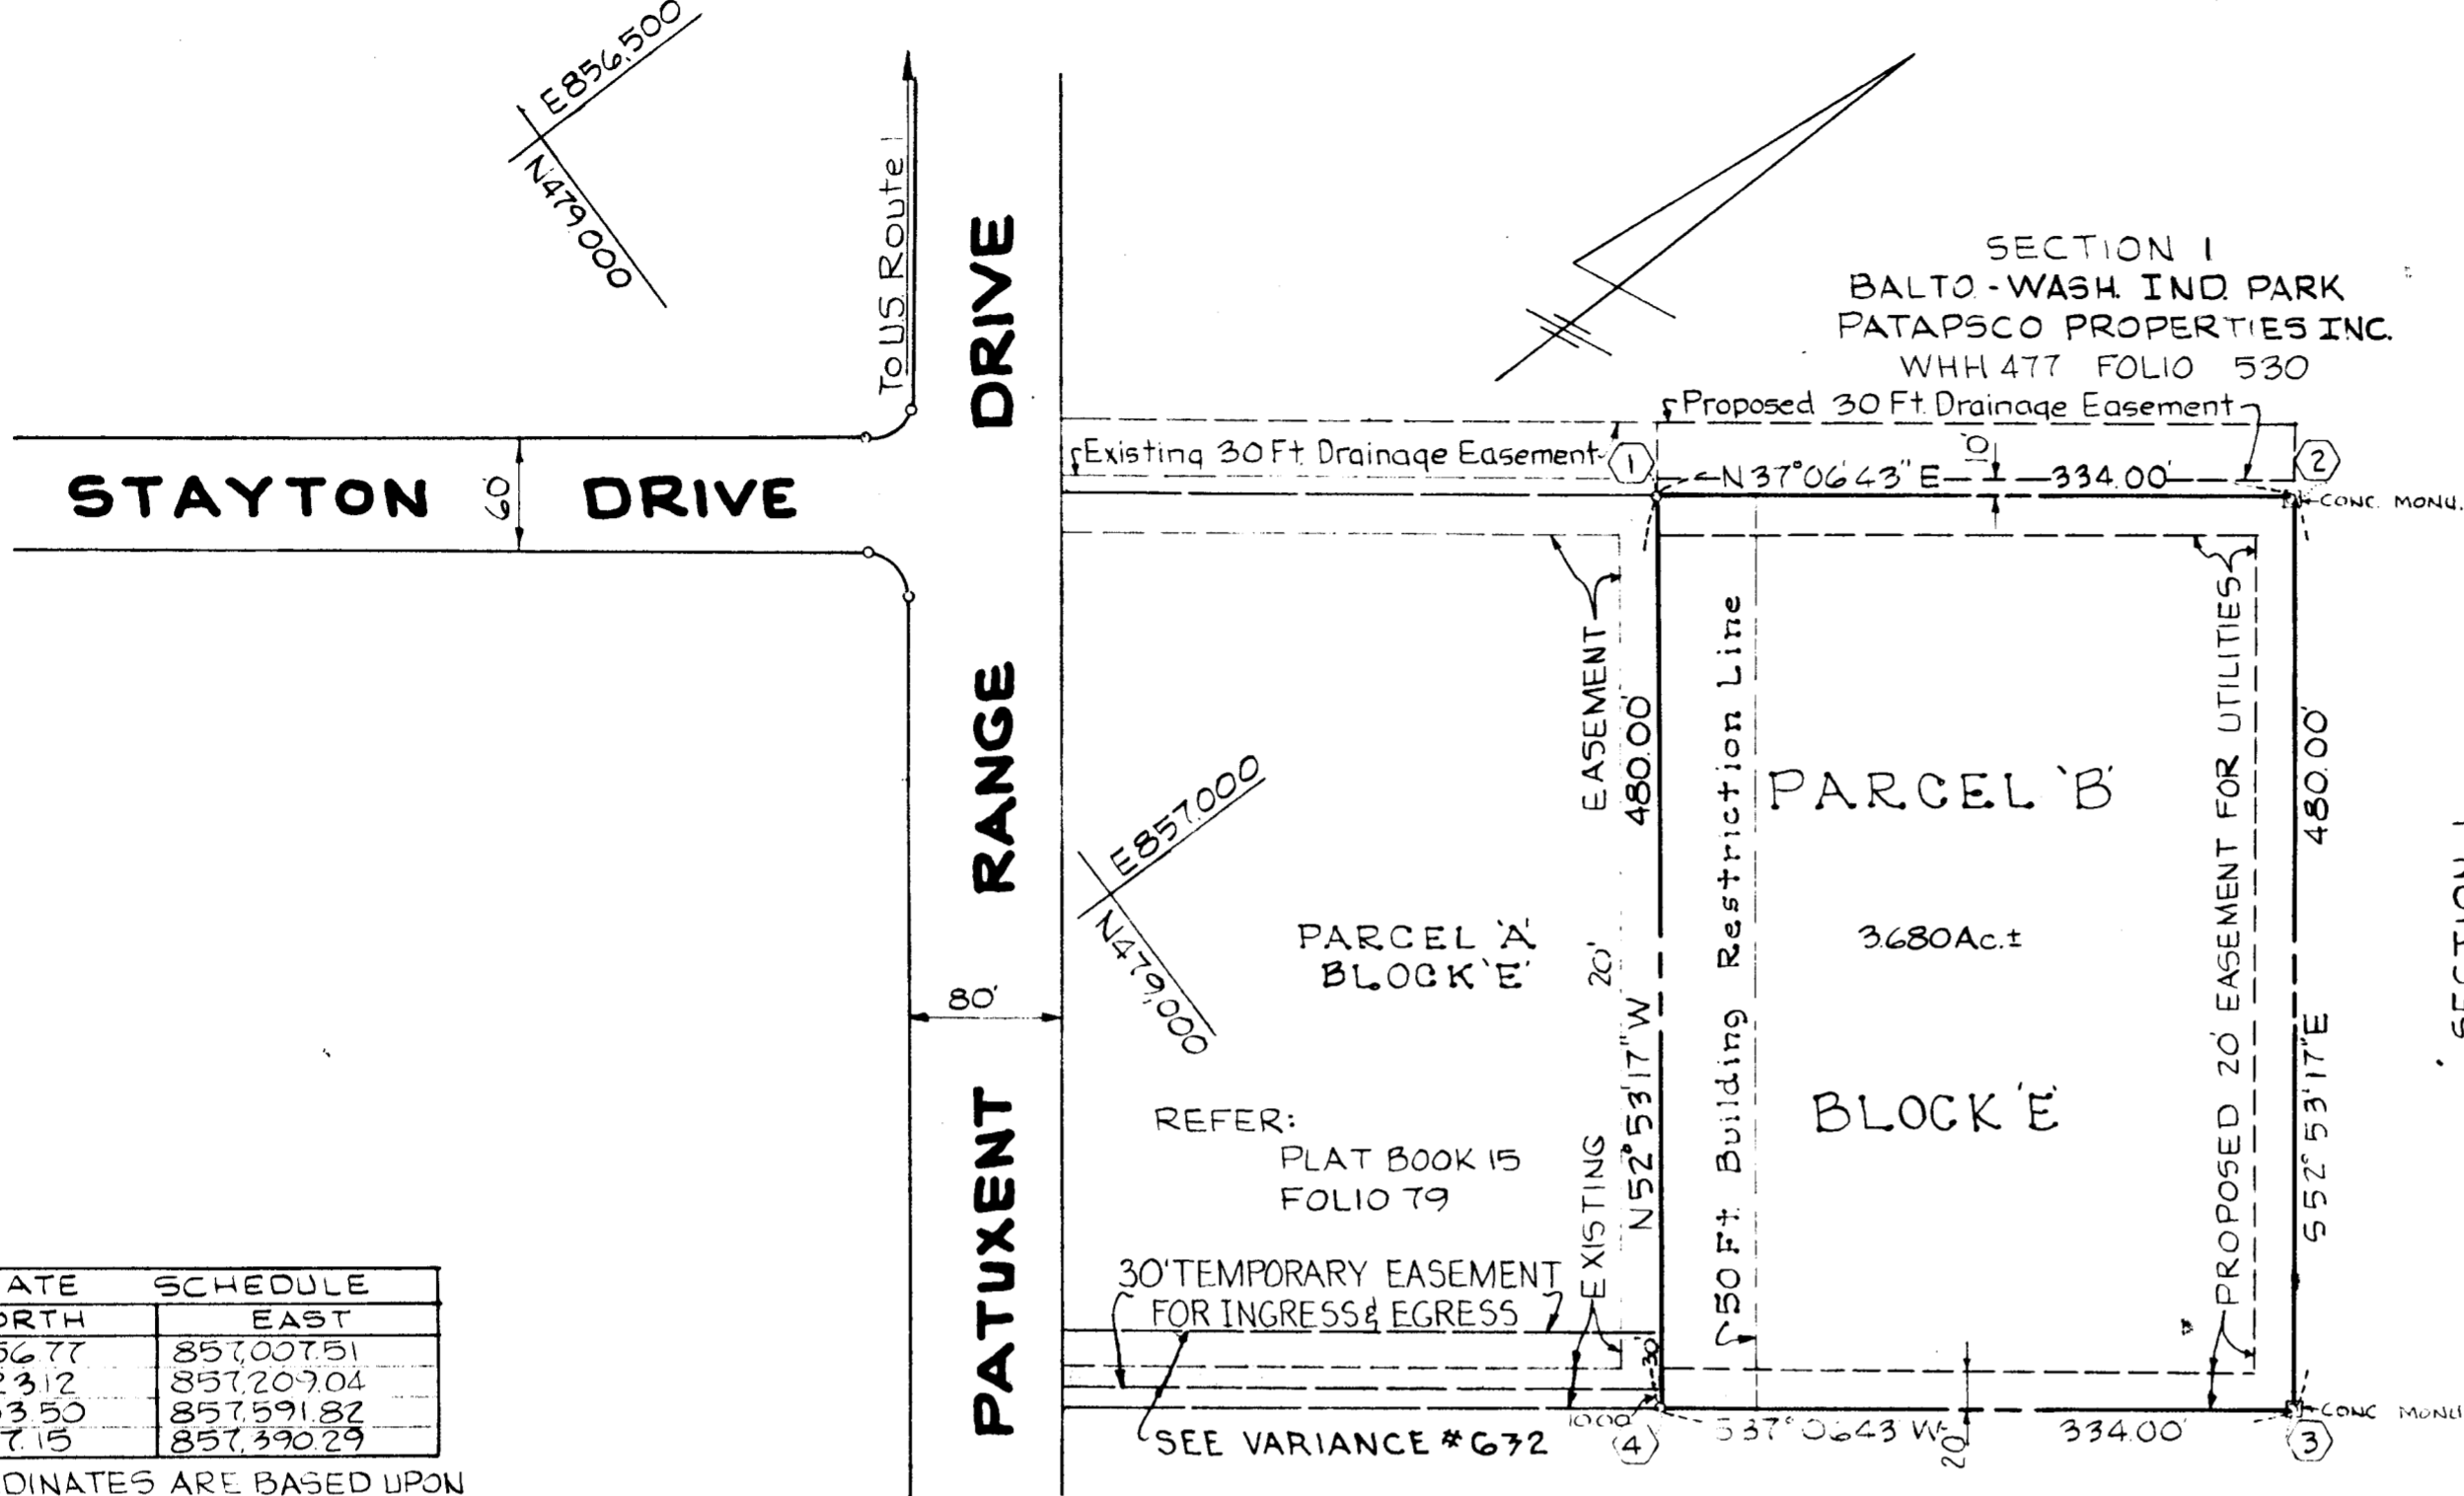


LEGEND:  
OUTLINE OF PLAT SHOWN THUS

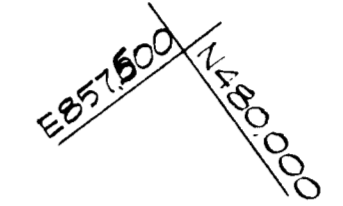

COORDINATE SCHEDULE	
No	NORTH EAST
1	497.35677 857.00751
2	179.62312 857.20704
3	479.33350 857.59182
4	479.06715 857.39029

NOTE: COORDINATES ARE BASED UPON PLANE COORDINATES - MARYLAND STATE SYSTEM

BERKE AZ MARK 1964 N477.80334  
E854.18753

A STANDARD M.B.C.S. DISK SET IN THE TOP OF A CONCRETE POST PROJECTING 4\"/>

PERKINS AZ MARK 1963 N473.26045  
E.857.798.66

A STANDARD DISK SET IN THE TOP OF A CONCRETE POST FLUSH WITH GROUND STAMPED PERKINS, 1963\"/>

I, JAMES O. ARMACOST, JR. CERTIFY THAT THE REQUIREMENT OF SECT. 60, ART. 17 OF THE ANNOTATED CODE OF MARYLAND (AS AMENDED) AS FAR AS THEY RELATE TO THE MAKING OF THIS PLAT HAVE BEEN COMPLIED WITH.

*James O. Armacost Jr.* 1-14-70  
REG. NO. 2036 L.S.

RECORDED PLAT BOOK 18 FOLIO 11  
ON 21 1970 AMONG THE LAND RECORDS OF HOWARD COUNTY, MARYLAND

SECTION 1  
BALTO.-WASH. IND. PARK  
PATAPSCO PROPERTIES INC.  
WHH 477 FOLIO 530

TOTAL AREA OF PARCEL B  
BLOCK E = 3680 Ac. ±.

APPROVED FOR PUBLIC WATER - PUBLIC SEWERS SYSTEMS, HOWARD COUNTY, MARYLAND.	
<i>[Signature]</i>	2-26-70
COUNTY HEALTH OFFICER	DATE
APPROVED HOWARD COUNTY OFFICE OF PLANNING AND ZONING.	
<i>[Signature]</i>	2-26-70
DIRECTOR	DATE
APPROVED FOR PUBLIC WATER - PUBLIC SEWER STORM DRAINAGE SYSTEM	
HOWARD COUNTY DEPT. OF PUBLIC WORKS	
<i>[Signature]</i>	2-26-70
DIRECTOR	DATE

SUBDIVISION PLAT  
PARCEL B BLOCK E SECTION ONE  
**BALTIMORE - WASHINGTON INDUSTRIAL PARK**  
HOWARD COUNTY, MARYLAND  
ELECTION DISTRICT NO. 6  
SCALE 1"=100'  
DATE: JAN. 14, 1970

OWNER & DEVELOPER  
PATAPSCO PROPERTIES INCORPORATED  
501 ST. PAUL STREET  
BALTIMORE, MARYLAND 21202

ENGINEER  
G.W. STEPHENS JR. & ASSOC. INC.  
303 ALLEGHENY AVE.  
TOWSON, MARYLAND

OWNERS CERTIFICATE:  
WE THE PATAPSCO PROPERTIES INCORPORATED, OWNERS OF THE PROPERTY SHOWN & DESCRIBED HEREON, ADOPT THIS PLAN OF SUBDIVISION AND RESERVE THE FEE SIMPLE TITLE TO THE BED OF THE DRIVE SHOWN HEREON, AND IN CONSIDERATION OF THE APPROVAL OF THIS PLAT BY THE HOWARD COUNTY OFFICE OF PLANNING AND ZONING, WE OURSELVES, OUR HEIRS, OR ASSIGNS DO HEREBY GIVE AND GRANT UNTO HOWARD COUNTY THE RIGHT AND OPTION TO ACQUIRE FOR THE CONSIDERATION OF ONE DOLLAR THE FEE SIMPLE TITLE TO THE BED OF THE DRIVE SHOWN HEREON, WITHIN THE PERIOD OF FIVE YEARS FROM THE DATE OF THE RECORDING OF THIS PLAT AMONG THE LAND RECORDS OF HOWARD COUNTY.  
WITNESS OUR HAND & SEAL THIS 14<sup>th</sup> DAY OF January, 1970 BY *[Signature]*  
AUTHORIZED AGENT

WE THE PATAPSCO PROPERTIES, INC. OWNERS OF THE PROPERTY SHOWN & DESCRIBED HEREON DO HEREBY GRANT UNTO HOWARD COUNTY ITS SUCCESSORS & ASSIGNS THE RIGHT TO LAY CONTRACT & MAINTAIN WATER & SEWERAGE MAINS & SERVICE PIPES IN CONNECTION THEREIN IN AND UNDER THE RIGHT-OF-WAY OF THE ROADS & STREETS AS SHOWN HEREON.  
WITNESS OUR HAND & SEAL THIS DAY OF *[Signature]*  
AUTHORIZED AGENT

AB 18 F 11