


COORDINATES		
No	NORTH	EAST
1	4 237.56	4 969.66
2	4 211.65	5 224.17
3	4 005.98	5 203.23
4	4 014.03	5 112.03
5	4 047.13	4 950

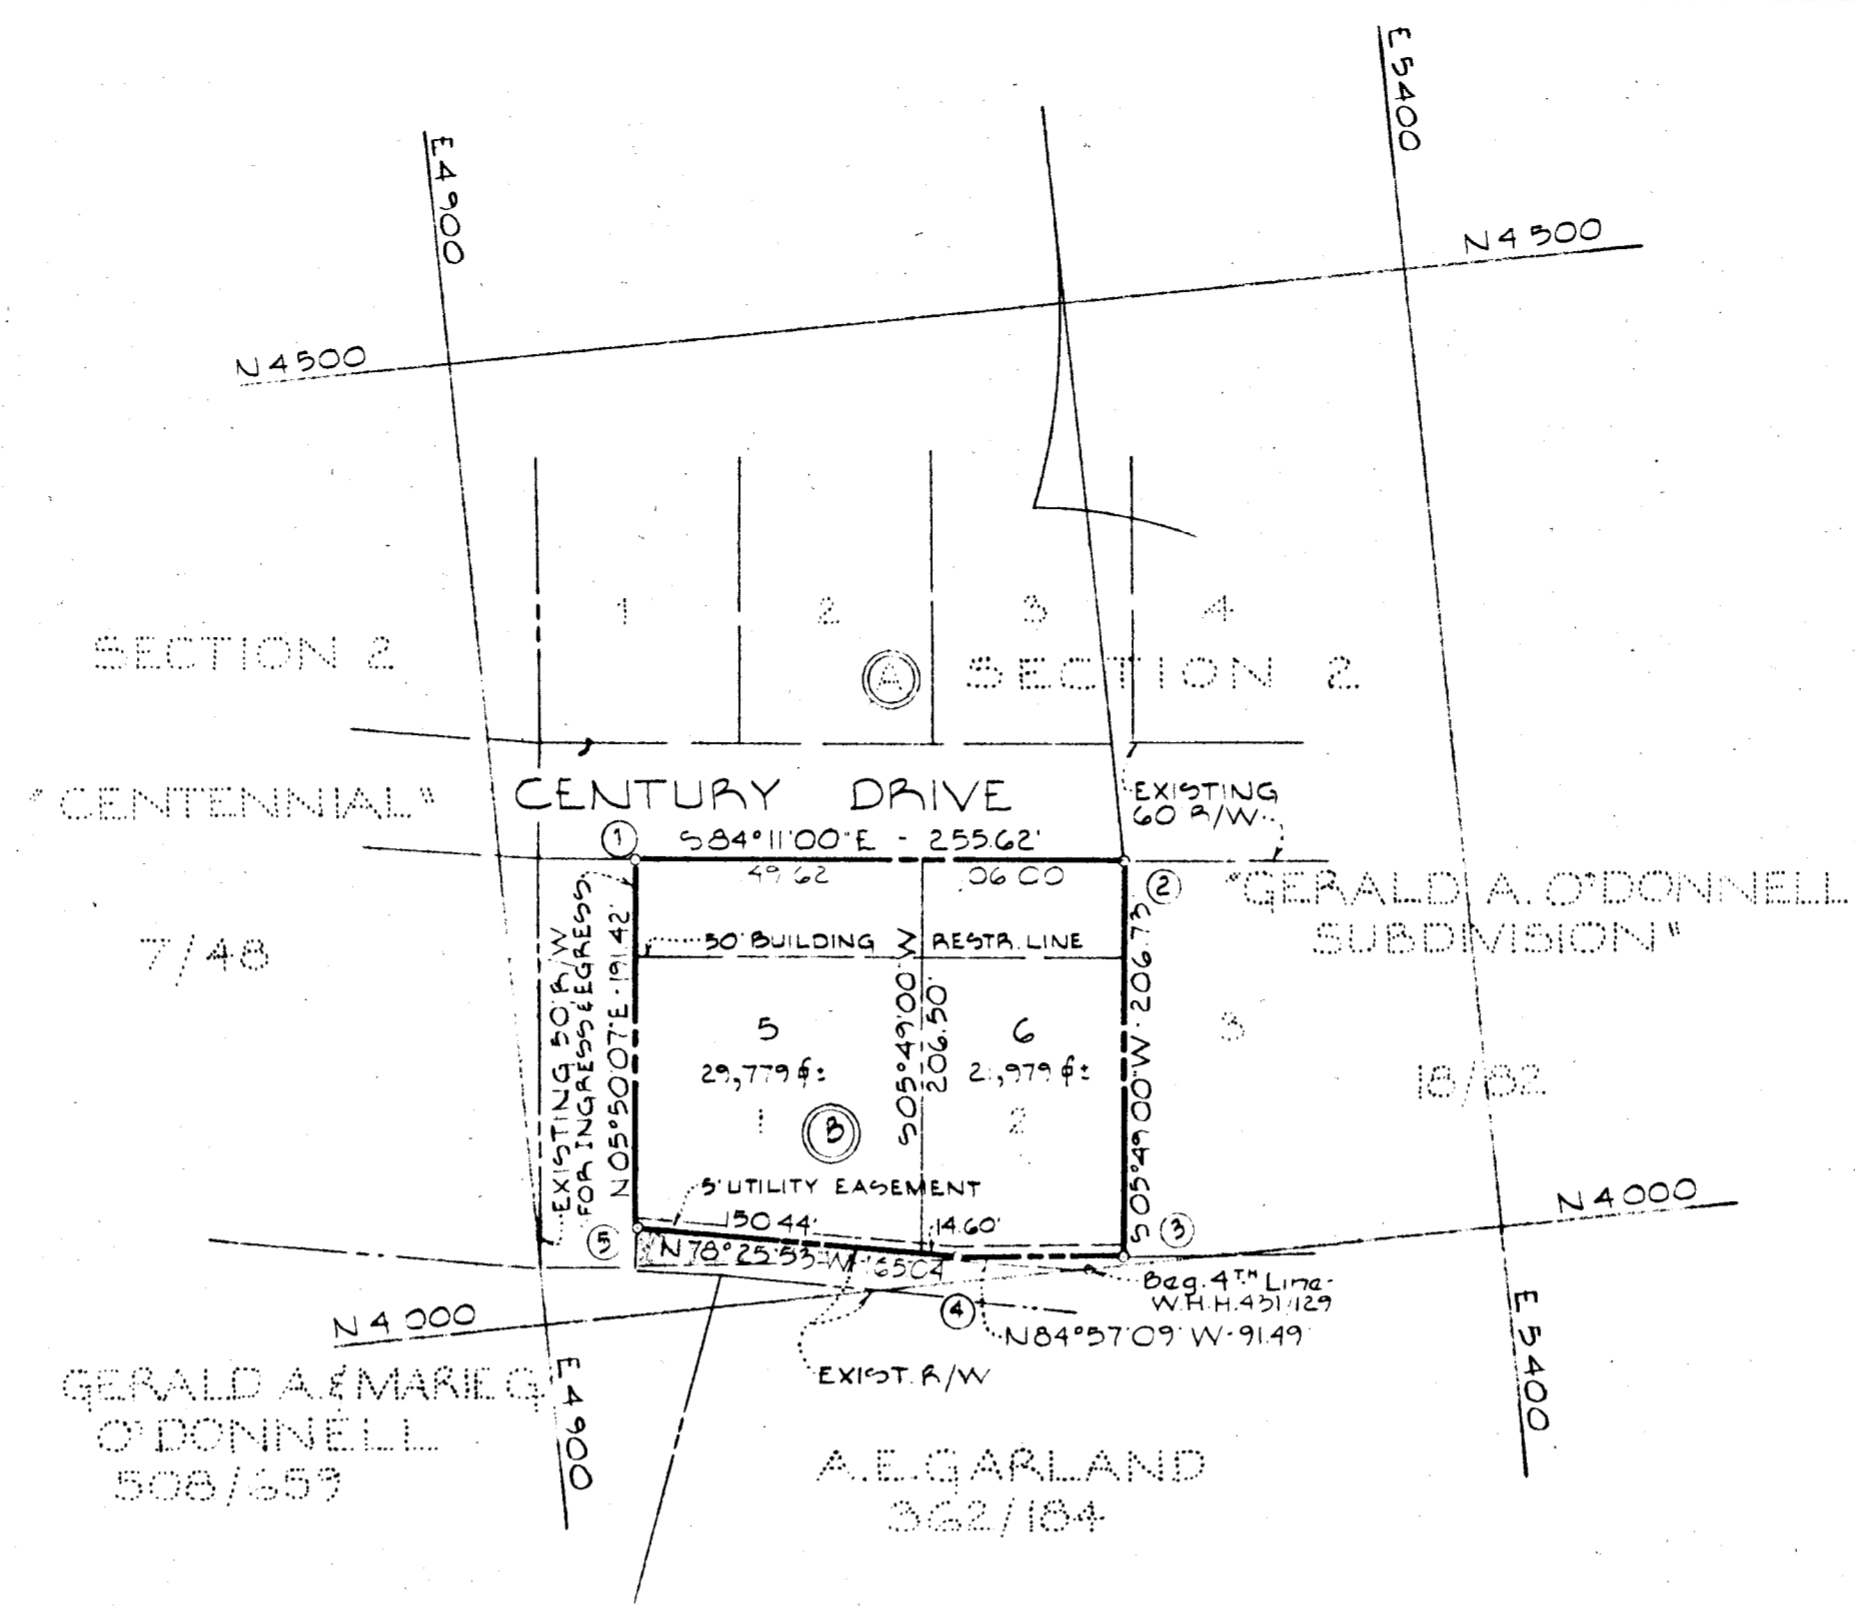

TOTAL NO OF LOTS: 2  
 AREA OF LOTS: 1.188 Ac :

**NOTE:** The lots shown hereon comply with minimum ownership width and lot area as required by the Maryland State Department of Health Regulations.

The origin of the coordinates shown hereon is assumed.

The purpose of this Resubdivision Plat is to remove portion of the rear of Lots 1 & 2, as previously recorded, from an existing Right of Way for Ingress and Egress.

RECEIVED  
 NOV 29 1970  
 BUREAU OF ENGINEERING

LOTS 5 & 6  
 A RESUBDIVISION OF LOTS NO 1 & 2  
 BLOCK 'B' - SECTION 2

## GERALD A. O'DONNELL SUBDIVISION

SECOND ELECTION DISTRICT - HOWARD COUNTY, MARYLAND  
 SEPTEMBER 10, 1970 - SCALE: 1" = 100'

RECORDED  
 11/20/70  
 21 1310 7

**OWNER & DEVELOPER**  
 GERALD A. O'DONNELL  
 331 COLUMBIA ROAD  
 ELLICOTT CITY, MARYLAND  
 21043

APPROVED FOR PUBLIC WATER & PRIVATE SEWERAGE SYSTEMS. HOWARD COUNTY HEALTH DEPARTMENT.  
*George...* 7/12/1970  
 County Health Officer Date

APPROVED HOWARD COUNTY OFFICE OF PLANNING AND ZONING  
*Thomas...* 11-17-70  
 Director Date

APPROVED FOR PUBLIC STORM DRAINAGE SYSTEMS AND PUBLIC ROADS. HOWARD COUNTY DEPARTMENT OF PUBLIC WORKS.  
*Norman S. O'Neill* 11/16/70  
 Director Date

**OWNER'S CERTIFICATE:**  
 We, Gerald A. O'Donnell and Marie G. O'Donnell, his wife, owners of the property shown and described hereon, adopt this plan of subdivision and reserve the fee simple title to the beds of the streets and/or roads shown hereon and in consideration of the approval of this plat by the Office of Planning and Zoning, we for ourselves, our heirs or assigns, do hereby give and grant unto Howard County, Md., the right and option to acquire for the consideration of One Dollar the fee simple title to the beds of the streets and/or roads shown hereon within the period of five years from the date of the recording of this plat among the Land Records of Howard County, Md. Witness our hands and seal this 10th day of September, 1970

*Gerald A. O'Donnell* 9/10/70  
 Gerald A. O'Donnell Date

*Marie G. O'Donnell*  
 Marie G. O'Donnell

**SURVEYOR'S & ENGINEER'S CERTIFICATE:**  
 I, William G. Rasch II, hereby certify that the plan shown hereon is correct that it, a subdivision of part of the land which by deed dated September 11, 1964 and recorded among the Land Records of Howard County, Md. in Liber WH.431 at Folio 129 was granted and conveyed by Eleanor T. Manner, widow, to Gerald A. O'Donnell and Marie G. O'Donnell, his wife, and that stones and/or concrete monuments marked thus are in place as shown. I further certify that the requirements of Section 60-B, Article 17 of the Annotated Code of Maryland (as amended) as far as they relate to the making of this plat have been complied with.

*William G. Rasch II* Sept 8, 1970  
 William G. Rasch II Reg. No. 4575 Date

PURDUM  
 AND  
 JESCHKE  
 ENGINEERS  
 LAND SURVEYORS  
 3697 PARK AVE.  
 ELLICOTT CITY, MD. 21043



112