


COORDINATE SCHEDULE			CURVE DATA					
NO.	NORTH	EAST	NO.	RADIUS	Δ	TAN	LENGTH	L.C.B.
			60170 86	867.39'	08°39'50"	65.71'	131.16'	S28°11'50"W 131.04'
			40070 605	747.39'	08°20'00"	54.45'	108.70'	N30°14'22"E 108.61'
			60570 600	25.00'	84°57'45"	22.90'	37.07'	N68°33'15"E 33.77'
			4570 46	25.00'	90°00'00"	25.00'	39.27'	S87°08'13"E 33.36'
			60870 611	25.00'	90°00'00"	25.00'	39.27'	N12°46'47"W 35.36'
620	498 202.96	843 155.03	11470 620	765.39	02°07'17"	14.17'	28.34'	N33°16'52"E 28.34'
621	498 135.26	843 254.11	61070 609	25.00'	90°00'00"	25.00'	39.27'	N77°13'13"E 35.36'
49	498 115.32	843 240.96	60370 604	25.00'	87°36'45"	23.98'	38.23'	N25°09'31"W 34.61'
807	498 057.58	843 204.57	60470 605	747.39'	01°54'00"	12.39'	24.78'	N17°41'52"W 24.78'
608	498 108.23	843 124.20	20970 802	867.39'	03°48'48"	28.88'	57.73'	S18°39'16"W 57.72'
611	498 142.72	843 116.37	62170 49	645.39	02°07'15"	11.95'	23.89'	S33°16'51"W 23.89'
114	498 179.30	843 139.43						
610	498 049.65	843 057.73						
609	498 057.48	843 092.21						
806	498 006.82	843 172.58						
617	497 917.99	843 116.59						
616	497 981.97	843 015.07						
614	497 520.64	842 815.03						
615	497 486.06	842 929.94						
209	497 416.86	842 909.12						
802	497 362.18	842 890.66						
603	497 396.50	842 801.39						
604	497 427.83	842 786.68						
622	497 451.44	842 794.21						
605	497 338.32	842 749.85						
600	497 350.67	842 781.28						
801	497 315.88	842 871.75						
86	497 200.39	842 809.83						
400	497 244.49	842 695.15						

COLUMBIA

ALL COORDINATES ARE BASED ON THE MARYLAND STATE GRID SYSTEM

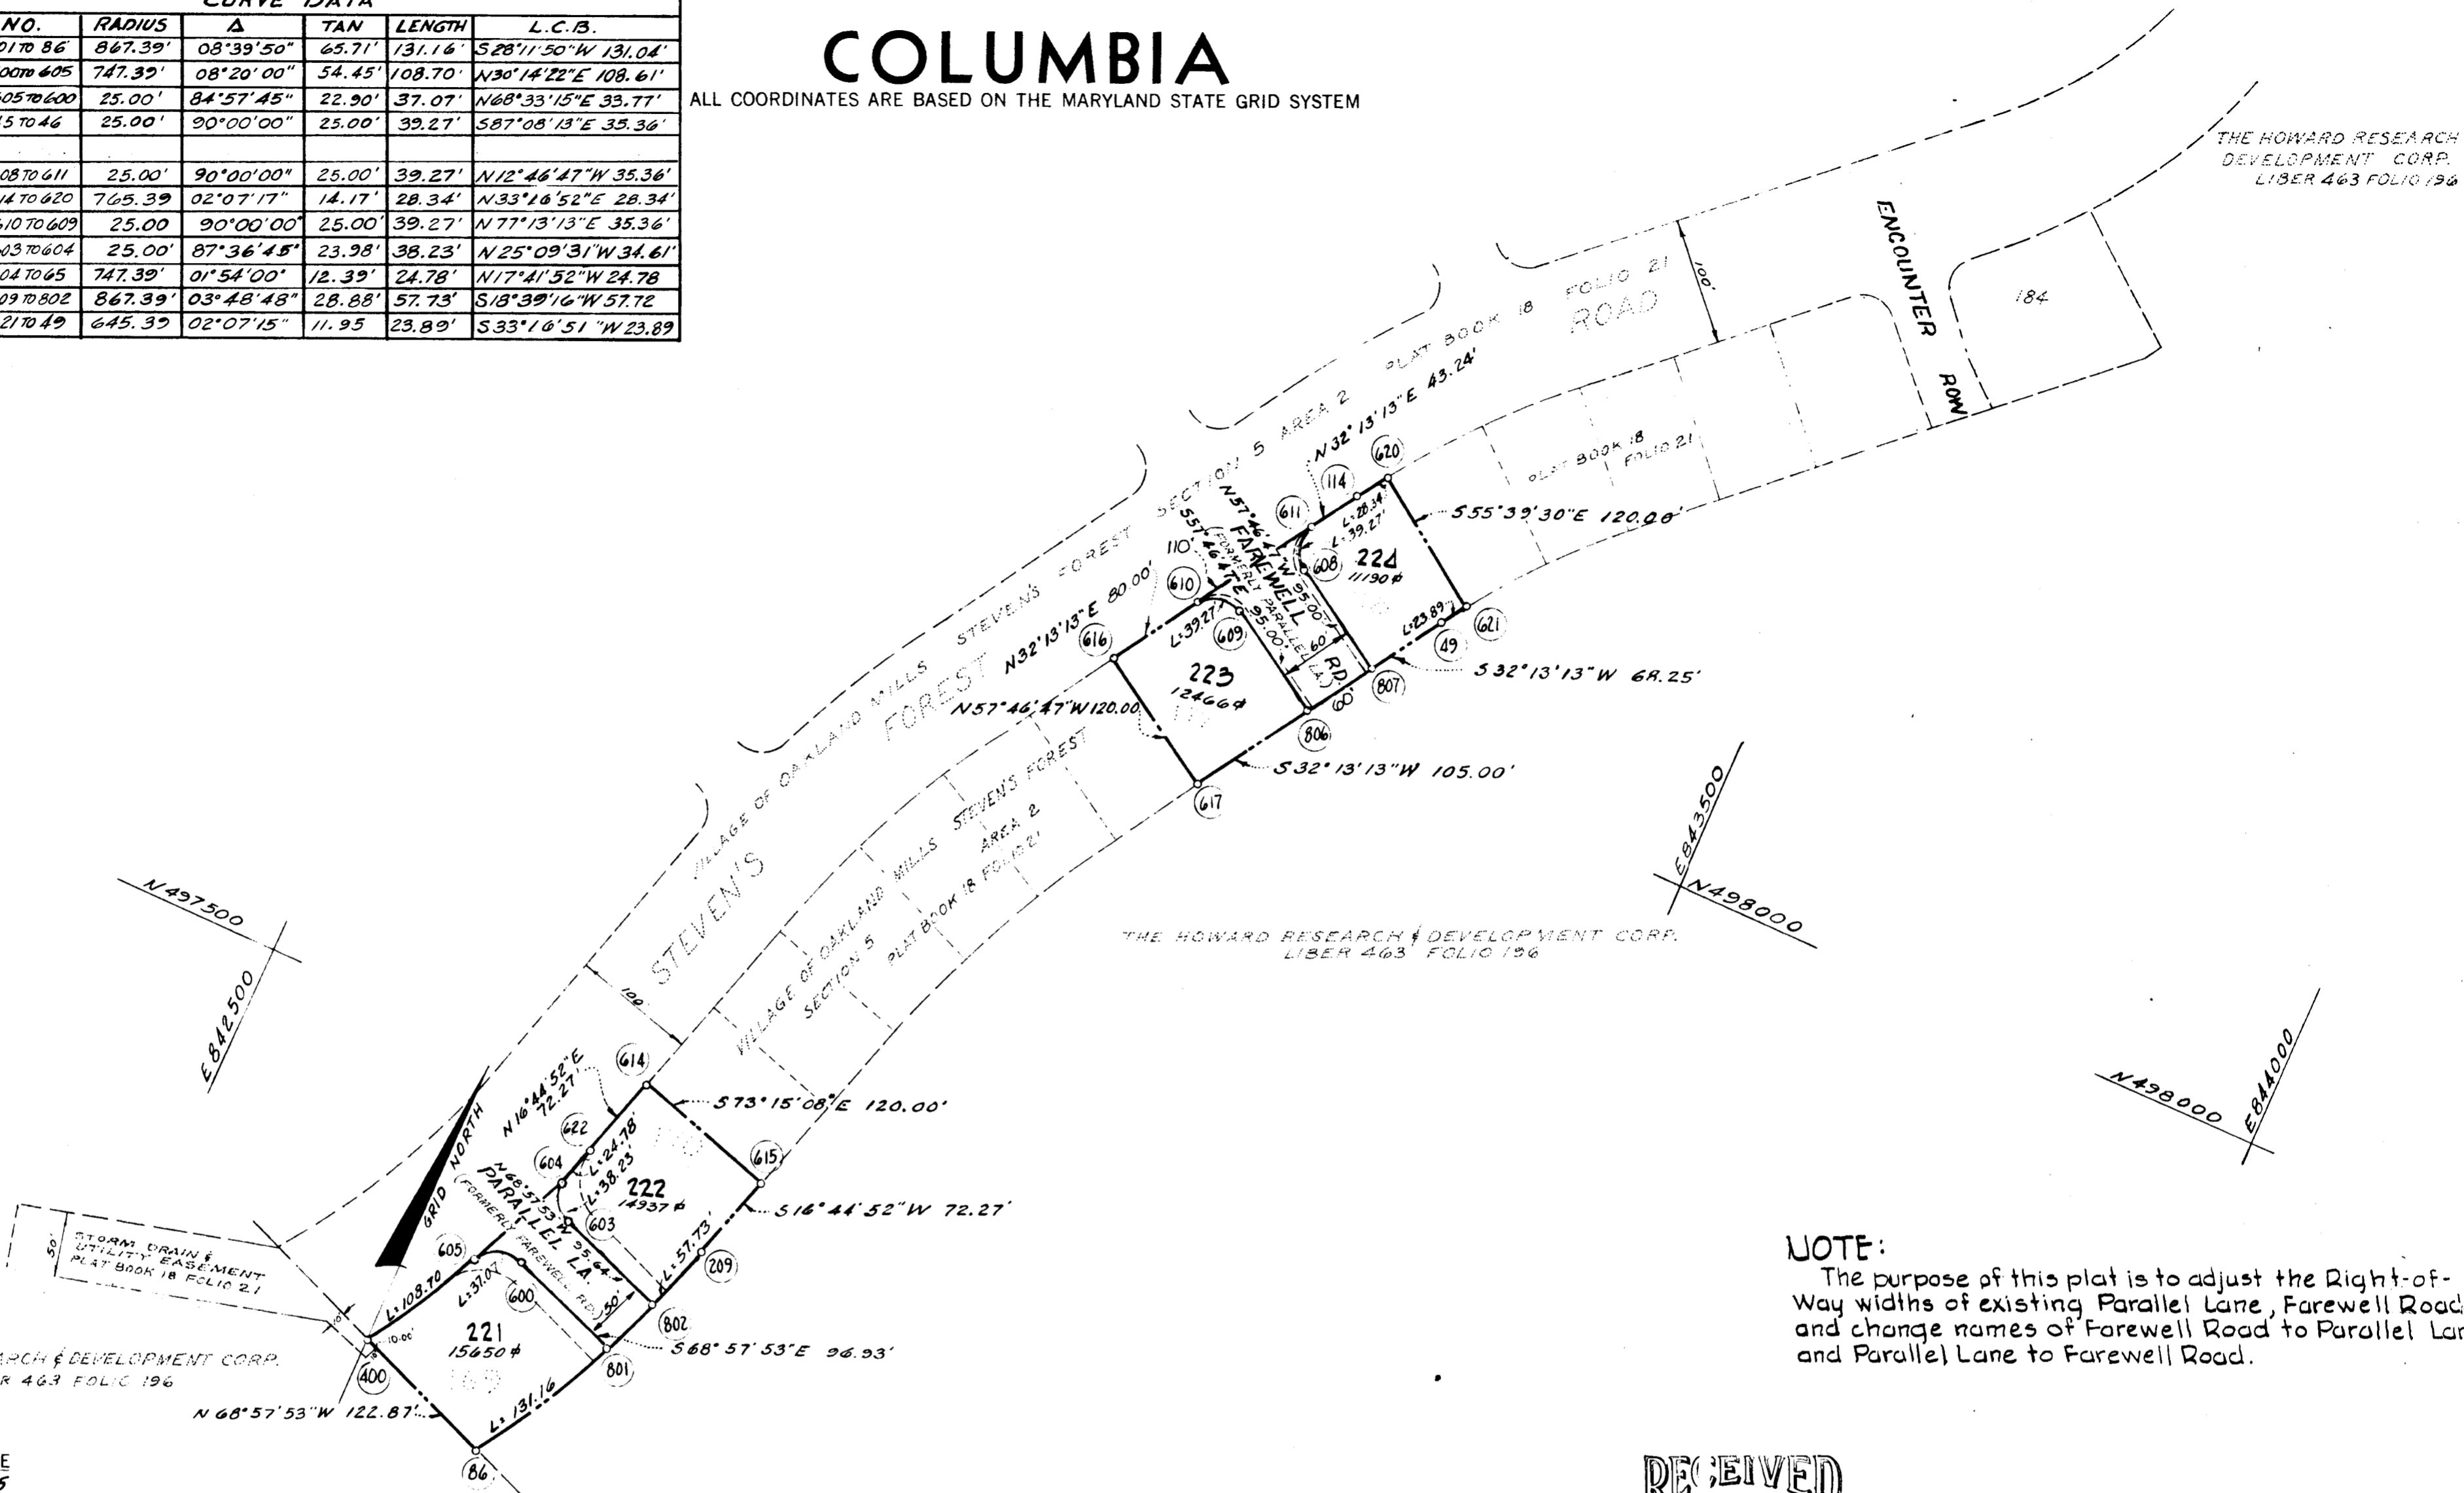

NOTE:
The purpose of this plat is to adjust the Right-of-Way widths of existing Parallel Lane, Farewell Road and change names of Farewell Road to Parallel Lane and Parallel Lane to Farewell Road.

TABULATIONS

TOTALS	ACREAGE
All lots	= 1.245
R. O. W.	= 0.292
Open Space	= 0
Total	= 1.537
Lots this plat (incl. open space)	= 4

RECEIVED
NOV 30 1970
BUREAU OF ENGINEERING

APPROVED: FOR PUBLIC WATER AND PUBLIC SEWERAGE SYSTEMS, HOWARD COUNTY HEALTH DEPARTMENT.

COUNTY HEALTH OFFICER _____ DATE _____

APPROVED: HOWARD COUNTY OFFICE OF PLANNING AND ZONING.

DIRECTOR _____ DATE 11-24-70

APPROVED: FOR PUBLIC WATER AND PUBLIC SEWERAGE, STORM DRAINAGE SYSTEMS AND PUBLIC ROADS. HOWARD COUNTY DEPARTMENT OF PUBLIC WORKS.

DIRECTOR _____ DATE 11/24/70

SURVEYOR'S, ENGINEER'S and OWNER'S CERTIFICATES

The undersigned, owner of the property shown on this Plat, grants unto, (1) Howard County, Maryland, its successors and assigns, the right to lay, construct and maintain water and sewer mains and laterals therefor in and under all road and street rights-of-way as shown hereon; (2) further it adopts this plan of subdivision and reserves the fee simple title to the beds of the streets and/or roads hereon, except however, for one dollar consideration, it herewith grants the right and option to Howard County, Maryland to acquire (within a period of five years commencing with the date of recording of this plat among the Land Records of Howard County) the fee simple title to the beds of the streets and/or roads shown hereon, together with such adjacent land, if any, as may be shown on this plat as areas designated for the installation of street lighting facilities, reserving, however, unto Grantor, its successors and assigns the right in perpetuity to lay, construct, enlarge, maintain and use cables and/or conduits for electrical transmission and other purposes beneath the surface of the lands subject to the rights granted herein to said Howard County. The undersigned certifies that the subdivision plan shown hereon is correct as complying with the requirements of Final Development Plan Phase 65 recorded in Plat Book 19 Folios 12 to 18, each inclusive, with all Open Space shown thereon to be used for drainage easements, if necessary, and the requirements of Article 17, Section 60 of the annotated code of Maryland concerning the making of this Plat and setting of markers have been complied with. The land shown hereon is a part of the land which by deed dated December 13, 1966 and recorded among the Land Records of Howard County, Maryland in Liber 463 Folio 196, was granted and conveyed by C. Aileen Ames to The Howard Research and Development Corporation.

PROFESSIONAL LAND SURVEYOR (By) Robert J. Aikens 5467 Reg. No. RICHARD P. BROWNE, ASSOC. AMERICAN CITY BUILDING COLUMBIA, MARYLAND 21043

PROFESSIONAL ENGINEER (By) Robert A. Groves, Jr. 2230 Reg. No. THE ROUSE CO. OAKLAND BUILDING COLUMBIA, MARYLAND 21043

OWNER (By) The Howard Research & Development Corp. Auth. Agent COLUMBIA, MARYLAND 21043

RECORDED IN PLAT BOOK 21 FOLIO 10
on Nov 25, 1970, 19 among The
Land Records of Howard County, Maryland.

COLUMBIA
VILLAGE OF OAKLAND MILLS
RESUBDIVISION OF LOTS 169, 170, 177, 178,

SECTION 5
AREA 2
Sheet 1 of 1
6th Election District of Howard County, Md.
Scale: 1" = 100' Date: Sept. 28, 1970.