

COORDINATES					
N°	NORTH	EAST	N°	NORTH	EAST
1	9612.81	8920.91	7	9832.28	9062.88
2	9749.96	8910.53	8	9772.48	9057.91
3	9813.20	8915.80	9	9743.53	9080.75
4	10191.10	8947.21	10	9636.78	9084.16
5	10177.01	9116.63	11	9822.90	8952.91
6	9853.12	9089.87	12	9764.81	8967.94

NOTE: The origin of the coordinates shown hereon is assumed.


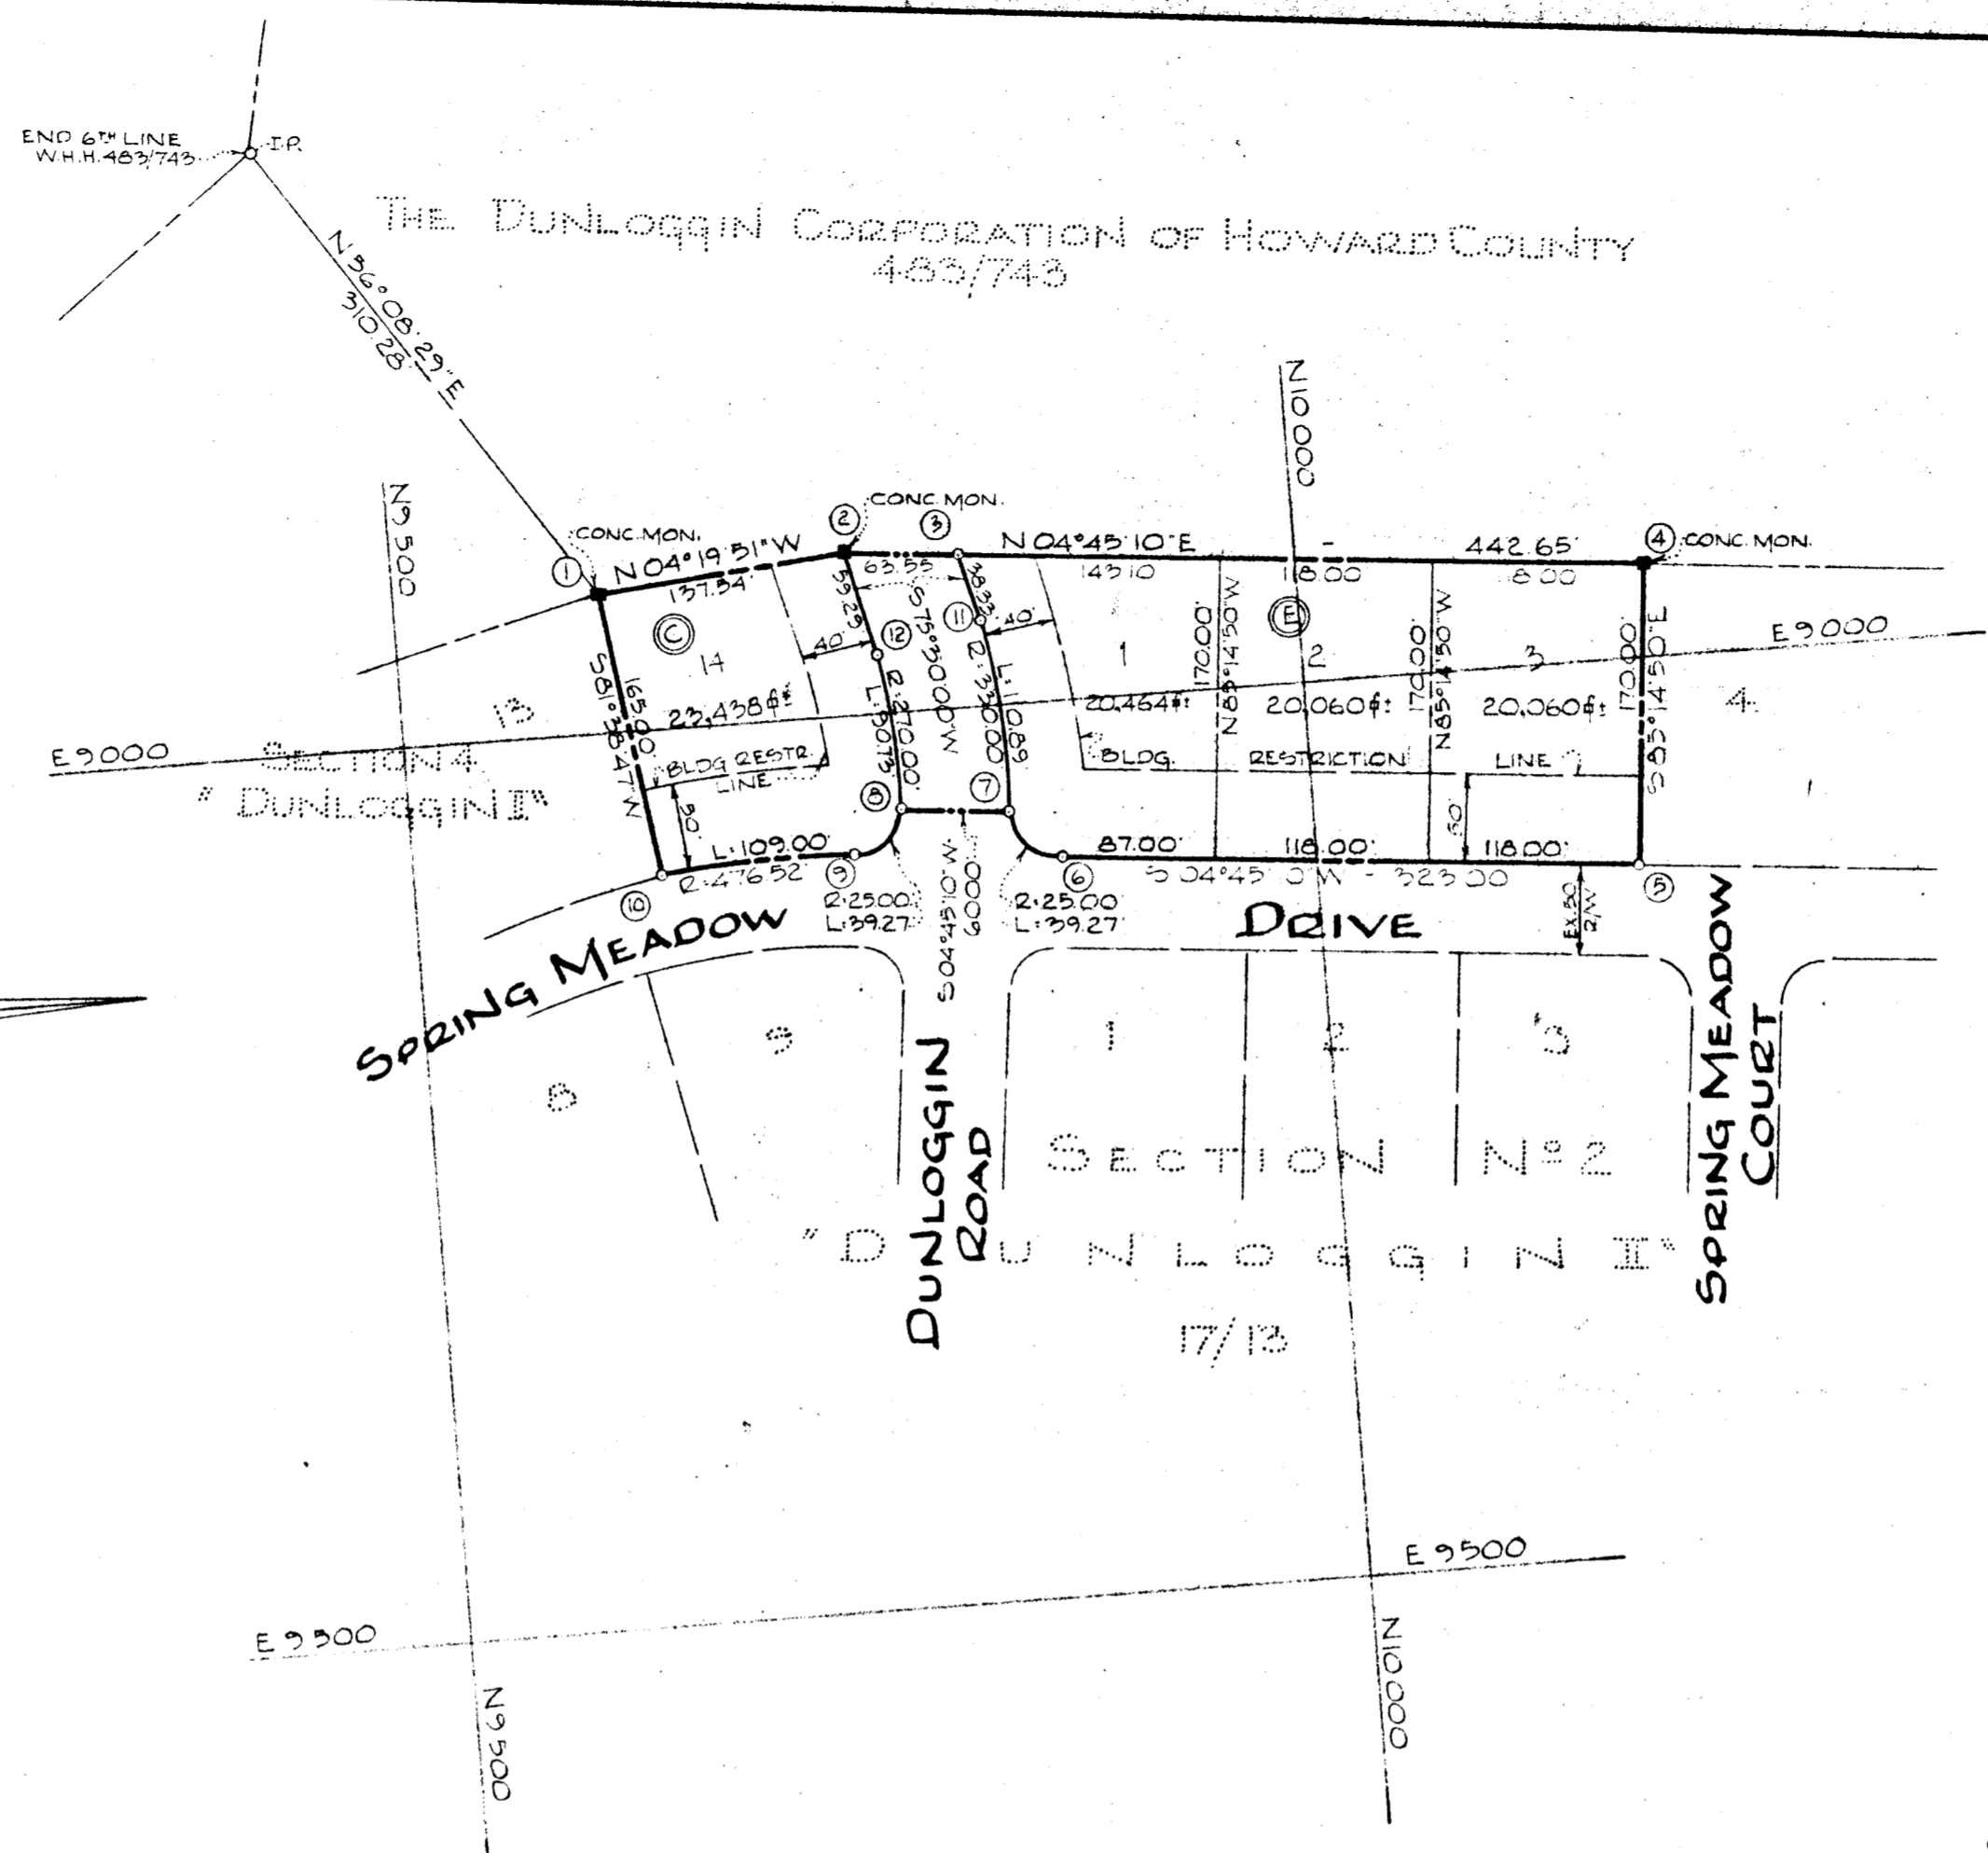


TABLE OF CURVE DATA					
N°	RADIUS	LENGTH	TANGENT	DELTA	CHD BEARING & DISTANCE
6-7	23.00	39.27	25.00	90°00'00"	S49°15'10"W - 35.36
8-9	23.00	39.27	25.00	90°00'00"	S40°14'30"E - 35.36
9-10	476.52	109.00	54.74	13°06'21"	S01°48'02"E - 108.76
7-11	330.00	110.89	55.97	19°13'10"	S85°07'35"W - 110.27
8-12	270.00	90.73	45.73	19°13'10"	S85°07'35"W - 90.30

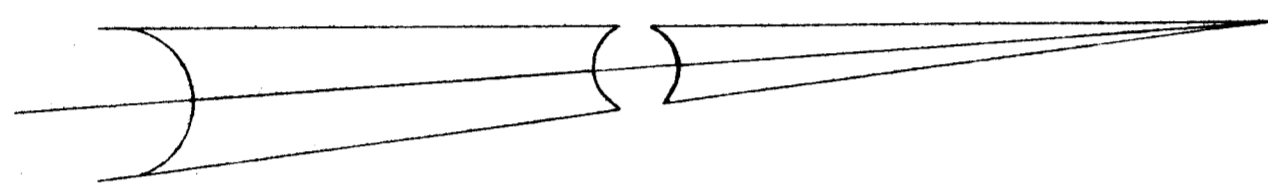

RECEIVED
JAN 4 1971
BUREAU OF ENGINEERING

RECORDED PLAT BOOK 21, FOLIO 18
ON 12/18/70

SECTION N° FIVE
DUNLOGGIN II

SECOND ELECTION DISTRICT - HOWARD COUNTY, MARYLAND
FEBRUARY 24, 1970
SCALE: 1"=100'

GRANT OF EASEMENT FOR WATER AND SEWER
We, The Dunloggin Corporation of Howard County do hereby grant unto Howard County, Maryland, its successors and assigns, the right to lay, construct and maintain water and sewer mains, and service pipes in connection therewith, in and under the right of way of the roads and streets as shown hereon.

TOTAL N° OF LOTS: 4
AREA OF LOTS: 1.929 Ac.
AREA OF ROAD: 0.206 Ac.
TOTAL AREA: 2.135 Ac.

THE DUNLOGGIN CORP. OF HOWARD COUNTY
[Signature]
Attest:

OWNER & DEVELOPER
THE DUNLOGGIN CORPORATION OF HOWARD COUNTY
9051 BALTIMORE NATIONAL PIKE
ELLICOTT CITY, MD. - 21043

APPROVED FOR PUBLIC WATER AND PUBLIC SEWERAGE SYSTEMS, HOWARD COUNTY HEALTH DEPARTMENT. <i>[Signature]</i> Dec 17, 1970 County Health Officer	<u>OWNER'S CERTIFICATE:</u> We, The Dunloggin Corporation of Howard County, owners of the property shown and described hereon adopt this plan of Subdivision and reserve the fee simple title to the beds of the streets and/or roads shown hereon and in consideration of the approval of this plat by the Office of Planning and Zoning, we for ourselves, our heirs or assigns, do hereby give and grant unto Howard County, Maryland the right and option to acquire for the consideration of One Dollar the fee simple title to the beds of the streets and/or roads shown hereon within the period of five years from the date of the recording of this plat among the Land Records of Howard County, Maryland. Witness our hands and seal this day of April, 1970 THE DUNLOGGIN CORP. OF HOWARD COUNTY <i>[Signature]</i>	<u>SURVEYOR'S AND ENGINEER'S CERTIFICATE:</u> I, William G. Raesch II, hereby certify that the plan shown hereon is correct, that it is a Subdivision of part of the land which by deed dated March 6, 1968, and recorded among the Land Records of Howard County, Md., in Liber W.H.H. 483 at Folio 743 was granted and conveyed by Mark A. Wakefield Jr., Inc. to The Dunloggin Corporation of Howard County and that stones and/or monuments marked thus are in place as shown. I further certify that the requirements of Section 60-B, Article 17 of the Annotated Code of Maryland (as amended) as far as they relate to the making of this plat have been complied with. April 1, 1970 Date <i>[Signature]</i> William G. Raesch II, License No. 21575	PURDUM AND JESCHKE ENGINEERS LAND SURVEYORS 3697 PARK AVE. ELLICOTT CITY, Md. - 21043
APPROVED HOWARD COUNTY OFFICE OF PLANNING AND ZONING <i>[Signature]</i> 12-17-70 Director			
APPROVED FOR PUBLIC WATER AND PUBLIC SEWERAGE, STORM DRAINAGE SYSTEMS AND PUBLIC ROADS, HOWARD COUNTY DEPARTMENT OF PUBLIC WORKS. <i>[Signature]</i> 12/17/70 Director			