


CURVE		TABLE				
FROM	TO	Δ	RADIUS	LENGTH	TANGENT	CHORD
					BEARING	DIST.
2	2	09°27'16"	1115.00'	183.99'	92.20'	N27°40'55"E 83.78'
2	13	02°12'35"	1115.00'	43.00'	21.50'	N33°30'46"E 43.00'
12	19	09°27'54"	1115.00'	67.43'	33.73'	N24°41'14"E 67.42'

# COLUMBIA

ALL COORDINATES ARE BASED ON THE MARYLAND STATE GRID SYSTEM

COORDINATE		TABLE						
#	NORTH	EAST	#	NORTH	EAST	#	NORTH	EAST
1	500,637.47	840,784.58	5	500,752.54	840,108.25	9	500,511.00	839,959.42
2	500,500.41	840,191.00	6	500,767.44	839,818.00	10	500,403.10	839,885.37
3	500,617.30	840,011.88	7	500,693.23	839,807.09	11	500,300.50	840,031.53
4	500,738.73	840,091.12	8	500,684.35	839,851.63	12	500,357.66	840,105.64
15	500,435.69	839,907.23	16	500,384.70	839,912.17	13	500,536.22	840,214.74
17	500,325.69	840,002.62	18	500,338.95	840,085.56	14	500,701.42	839,874.69
19	500,398.92	840,133.80						

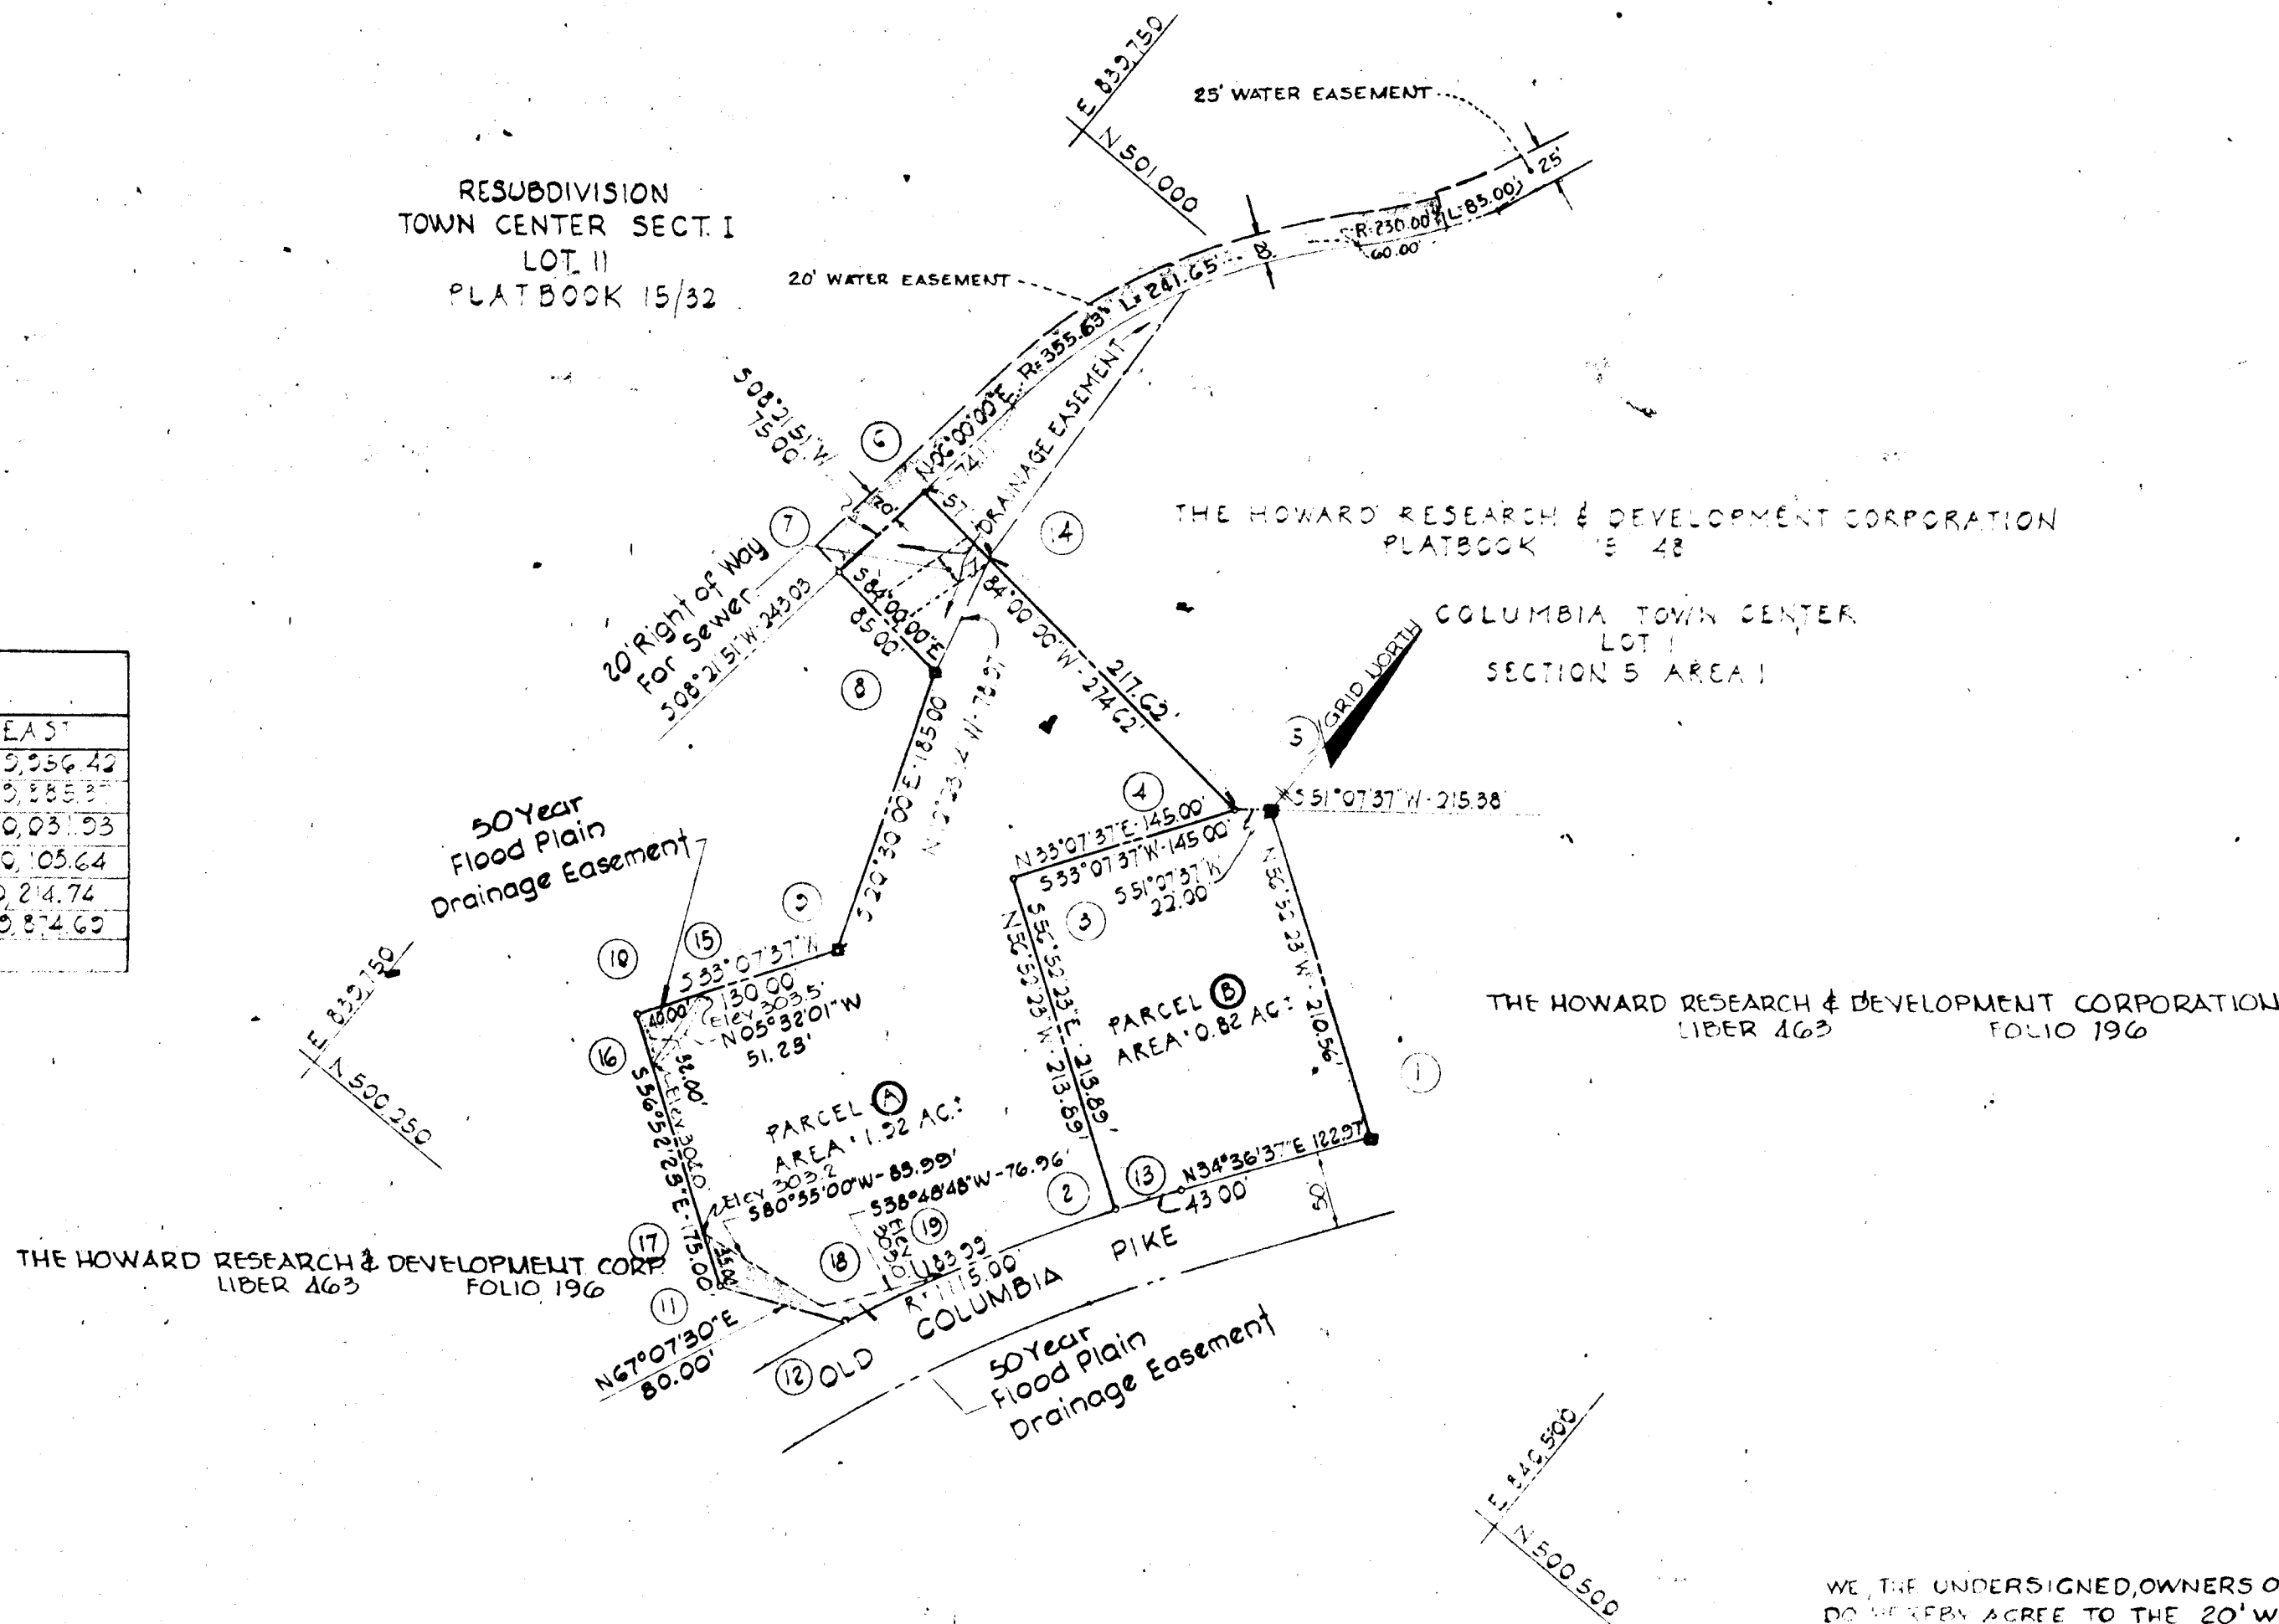

WE, THE UNDERSIGNED, OWNERS OF LOT 11 (PLAT BOOK 15 FOLIO 32) DO HEREBY AGREE TO THE 20' WIDE WATER EASEMENT AS SHOWN HEREON.

*[Signature]* 3-8-71  
COLUMBIA PARKS & RECREATION ASSOCIATION DATE

TABULATIONS	
TOTALS	
All lots	= 2.74
R. O. W.	=
Open Space	=
Total	= 2.74
Lots this plat (incl. open space)	= 2

■ Denotes 4'x4' Concrete Monument

APPROVED: FOR PUBLIC WATER AND PUBLIC SEWERAGE SYSTEMS, HOWARD COUNTY HEALTH DEPARTMENT.

*[Signature]* 4-1-71  
COUNTY HEALTH OFFICER DATE

APPROVED: HOWARD COUNTY OFFICE OF PLANNING AND ZONING.

*[Signature]* 4-1-71  
DIRECTOR DATE

APPROVED: FOR PUBLIC WATER AND PUBLIC SEWERAGE, STORM DRAINAGE SYSTEMS AND PUBLIC ROADS, HOWARD COUNTY DEPARTMENT OF PUBLIC WORKS.

*[Signature]* 3-31-71  
DIRECTOR DATE

SURVEYOR'S, ENGINEER'S and OWNER'S CERTIFICATES

The undersigned, owner of the property shown on this Plat, grants unto, (1) Howard County, Maryland, its successors and assigns, the right to lay, construct and maintain water and sewer mains and laterals, therefor in and under all road and street rights-of-way as shown hereon; (2) further it adopts this plan of subdivision and reserves the fee simple title to the beds of the streets and/or roads hereon, except however, for one dollar consideration, it herewith grants the right and option to Howard County, Maryland to acquire (within a period of five years commencing with the date of recording of this plat among the Land Records of Howard County) the fee simple title to the beds of the streets and/or roads shown hereon, together with such adjacent land, if any, as may be shown on this plat as areas designated for the installation of street lighting facilities, reserving, however, unto Grantor, its successors and assigns the right in perpetuity to lay, construct, enlarge, maintain and use cables and/or conduits for electrical transmission and other purposes beneath the surface of the lands subject to the rights granted herein to said Howard County. The undersigned certifies that the subdivision plan shown hereon is correct as complying with the requirements of Final Development Plan Phase 100 recorded in Plat Book 20, Folios 36 to 38, each inclusive, with all Open Space shown thereon to be used for drainage easements, if necessary, and the requirements of Article 17, Section 60 of the annotated code of Maryland concerning the making of this Plat and setting of markers have been complied with. The land shown hereon is a part of the land which by deed dated December 13, 1966 and recorded among the Land Records of Howard County, Maryland in Liber 463 Folio 196, was granted and conveyed by C. Aileen Ames to The Howard Research and Development Corporation.

PROFESSIONAL LAND SURVEYOR (By) *[Signature]* 2351 Reg. No. PURDUM & JESCHKE BALTIMORE, MARYLAND 21202

PROFESSIONAL ENGINEER (By) *[Signature]* 2351 Reg. No. PURDUM & JESCHKE BALTIMORE, MARYLAND 21202

OWNER (By) *[Signature]* THE HOWARD RESEARCH AND DEVELOPMENT CORPORATION COLUMBIA, MARYLAND 21043

RECORDED IN PLAT BOOK 21 FOLIO 64

on 4/11 1971 among The Land Records of Howard County, Maryland.

COLUMBIA TOWN CENTER

SECTION 5

AREA 2

Sheet 1 of 1

5th Election District of Howard County, Md.

Scale: 1"=100' Date: JAN 25 1971