


The undersigned, owner of the property shown on this Plat, grants unto Howard County, Maryland, its successors and assigns, the right to lay, construct and maintain sewers, drains, water pipes and other municipal utilities and services, in and through the specific easement area shown hereon, to the end that the specific lots shall be thereby burdened with the right of way shown hereon, and it is agreed that no buildings or similar structures of any kind shall be erected in, on or over the said right of way by the grantor, its successors and assigns, or Howard County, Maryland.

BY: *Henry H. Hildrey*
ARTERY COMMUNITIES, INC.

NO.	COORDINATE		SCHEDULE
	NORTH	EAST	
1	502840.74	850983.88	
2	502593.81	850829.56	
3	502861.44	851182.67	
4	502828.95	851176.97	
5	502647.28	851202.20	
6	502876.00	851537.51	
7	502970.54	851676.41	
8	502895.87	851664.52	
9	502609.65	851395.40	
10	502580.50	851435.90	
11	502572.15	851686.91	

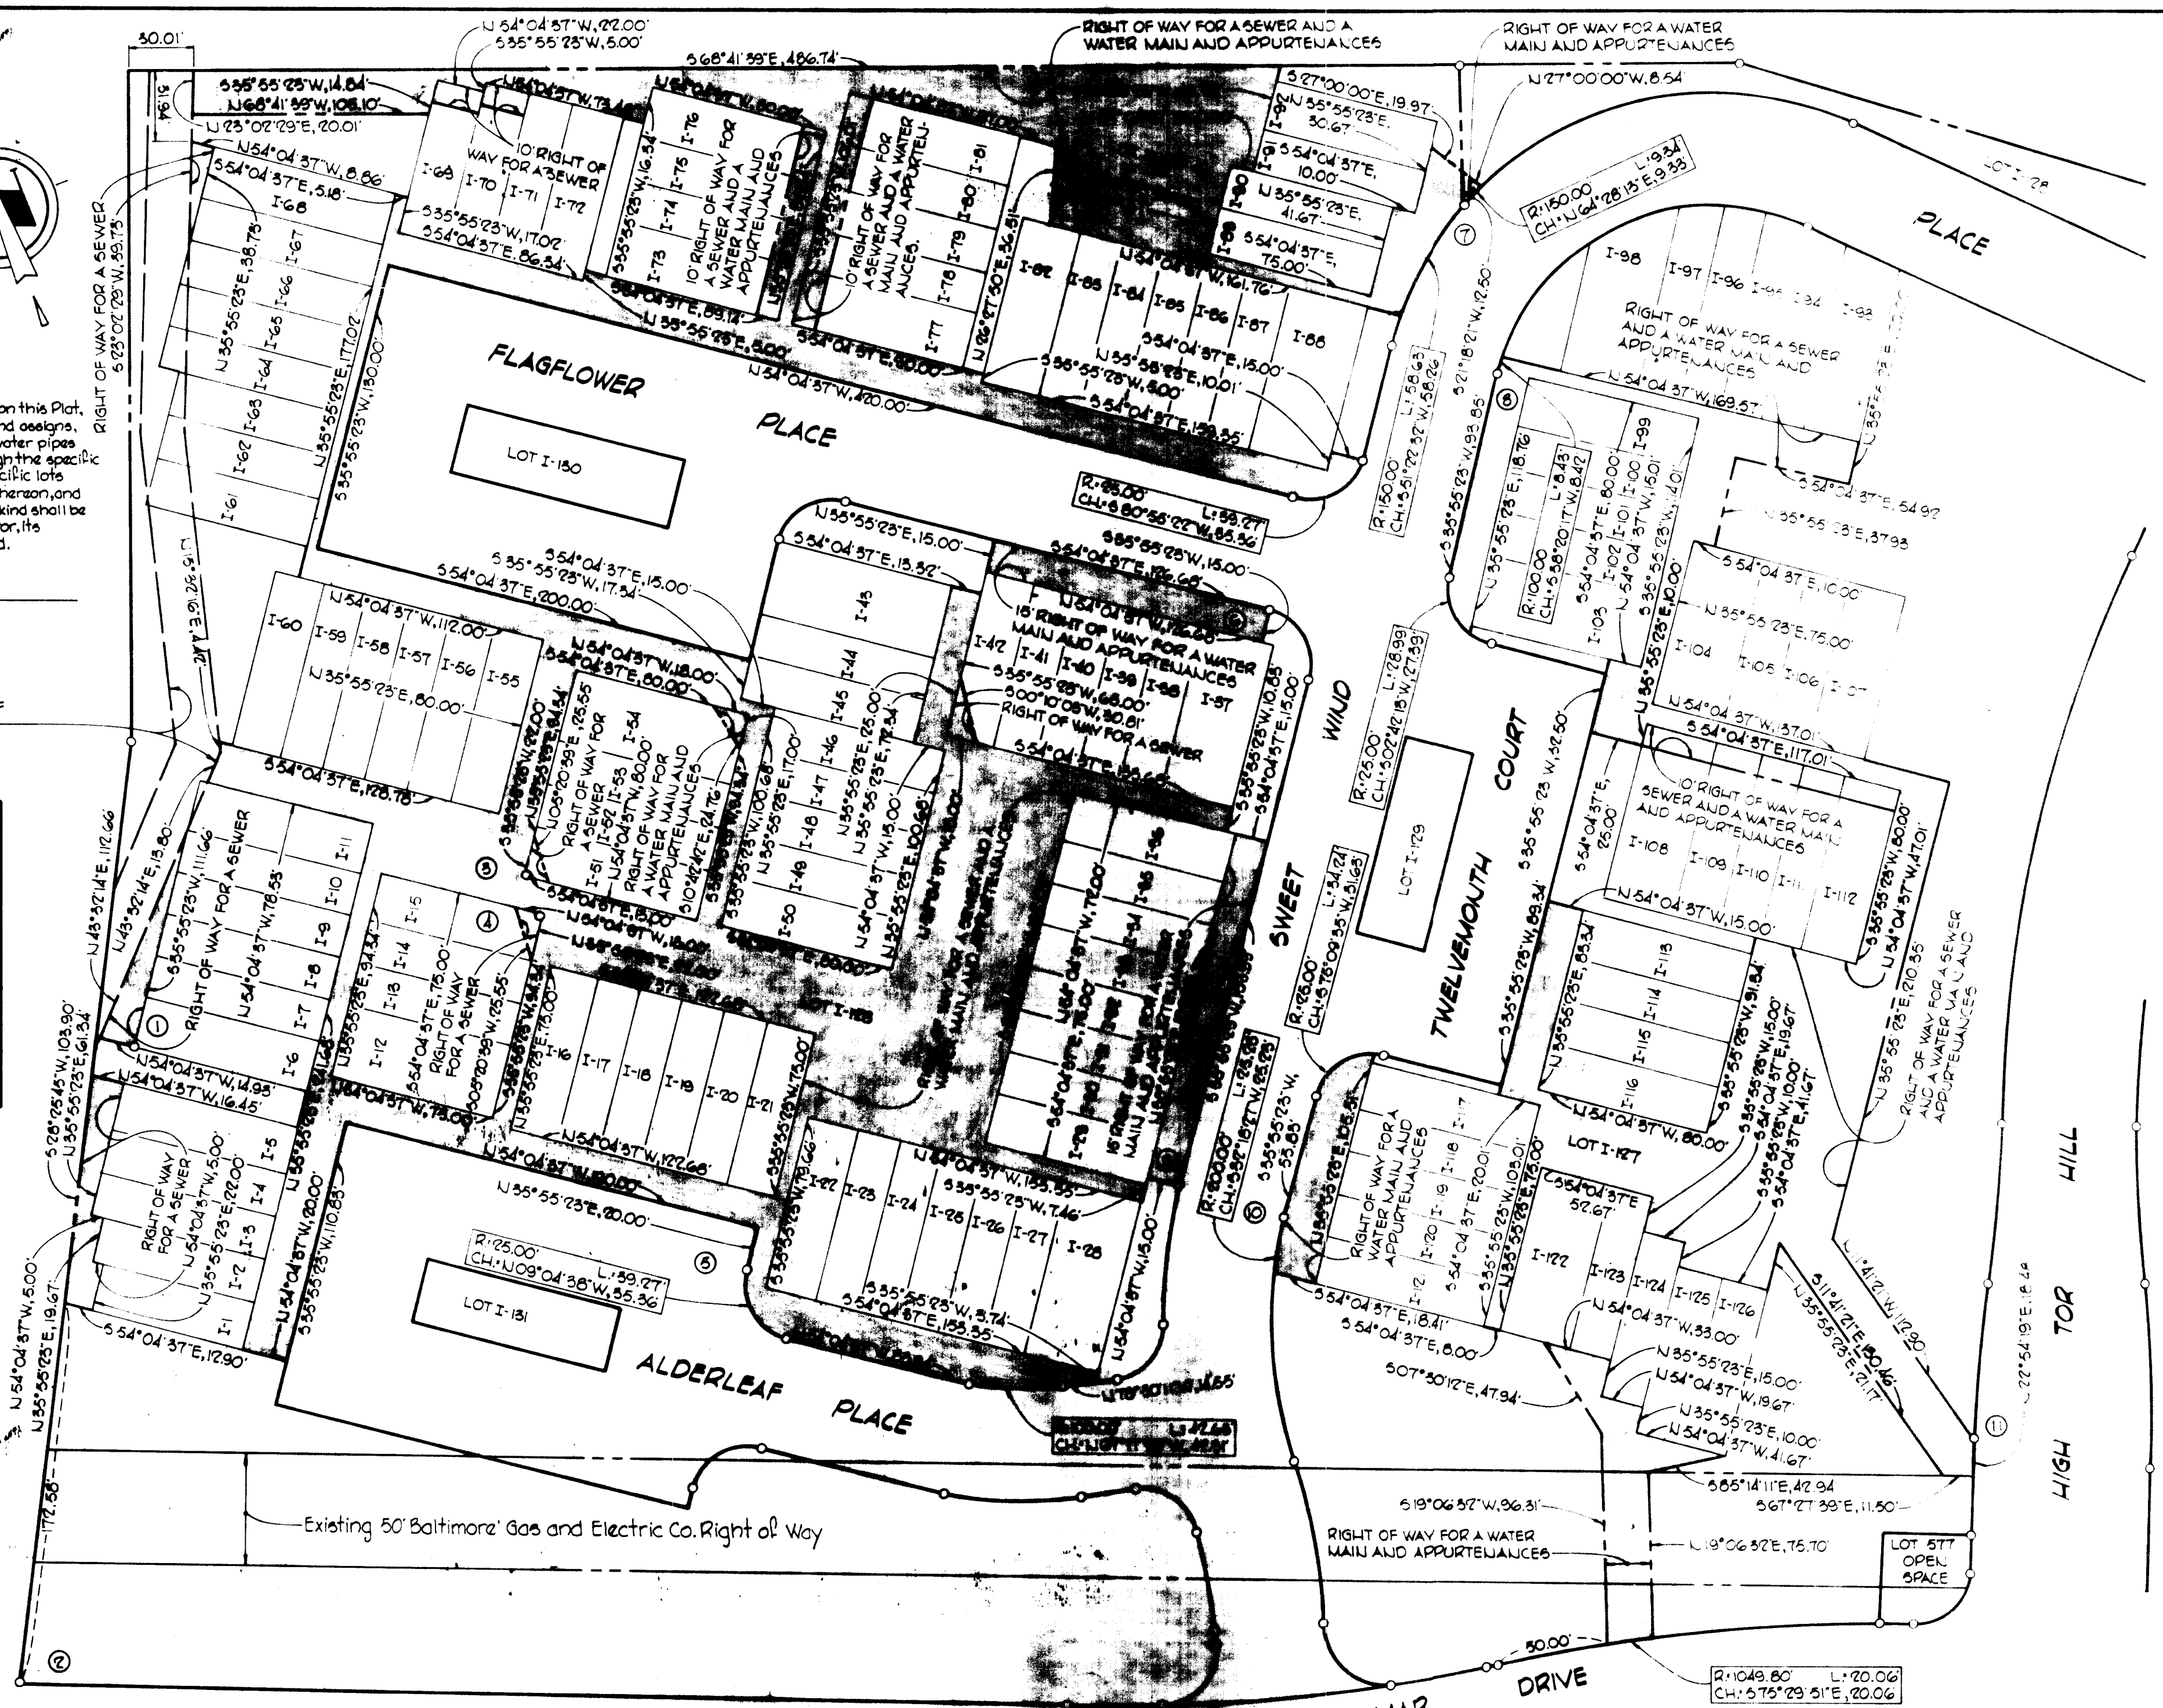

EASEMENTS AND RIGHTS OF WAY APPROVED AND ACCEPTED BY HOWARD COUNTY DEPARTMENT OF PUBLIC WORKS.

BY: *W. O. Falset*
Paul H. H.

BY: *Kenneth A. McCord*
KENNETH A. MCCORD RE. # L.S. No. 1874
WHITMAN, REGARDT & ASSOCIATES
1304 ST. PAUL ST., BALTIMORE, MARYLAND



PLAT FOR GRANT OF EASEMENTS FOR WATER AND SEWER TO HOWARD COUNTY, MARYLAND
COLUMBIA, VILLAGE OF LONGFORD
SECTION 1, AREA 1, LOTS I-1 THRU I-131, INCLUSIVE, A PORTION OF PARCEL "I"
6TH ELECTION DISTRICT OF HOWARD COUNTY, MARYLAND
Scale: 1"=50'

RECORDED IN PLAT BOOK _____ FOLIO _____
ON _____ 1971, AMONG THE
LAND RECORDS OF HOWARD COUNTY, MARYLAND