


TOTAL NO. OF LOTS: 12
 AREA OF LOTS: 5.529 AC.
 AREA OF ROADWAY: 0.864 AC.
 TOTAL AREA: 6.393 AC.

COORDINATES					
No	NORTH	EAST	No	NORTH	EAST
1	760.44	10462.33	11	279.37	112080
2	768.18	10591.71	12	341.44	10853.25
3	730.93	10798.00	13	343.82	10853.43
4	682.79	11023.36	14	343.09	10848.26
5	693.24	11117.54	15	454.04	10373.61
6	612.55	11186.48	16	451.94	10347.44
7	611.78	11193.30	17	609.84	10385.63
8	473.89	11160.13	18	600.64	10423.66
9	472.12	11167.44	19	649.24	10435.42
10	423.52	11155.68			

NOTE: The origin of the coordinates shown hereon is assumed.

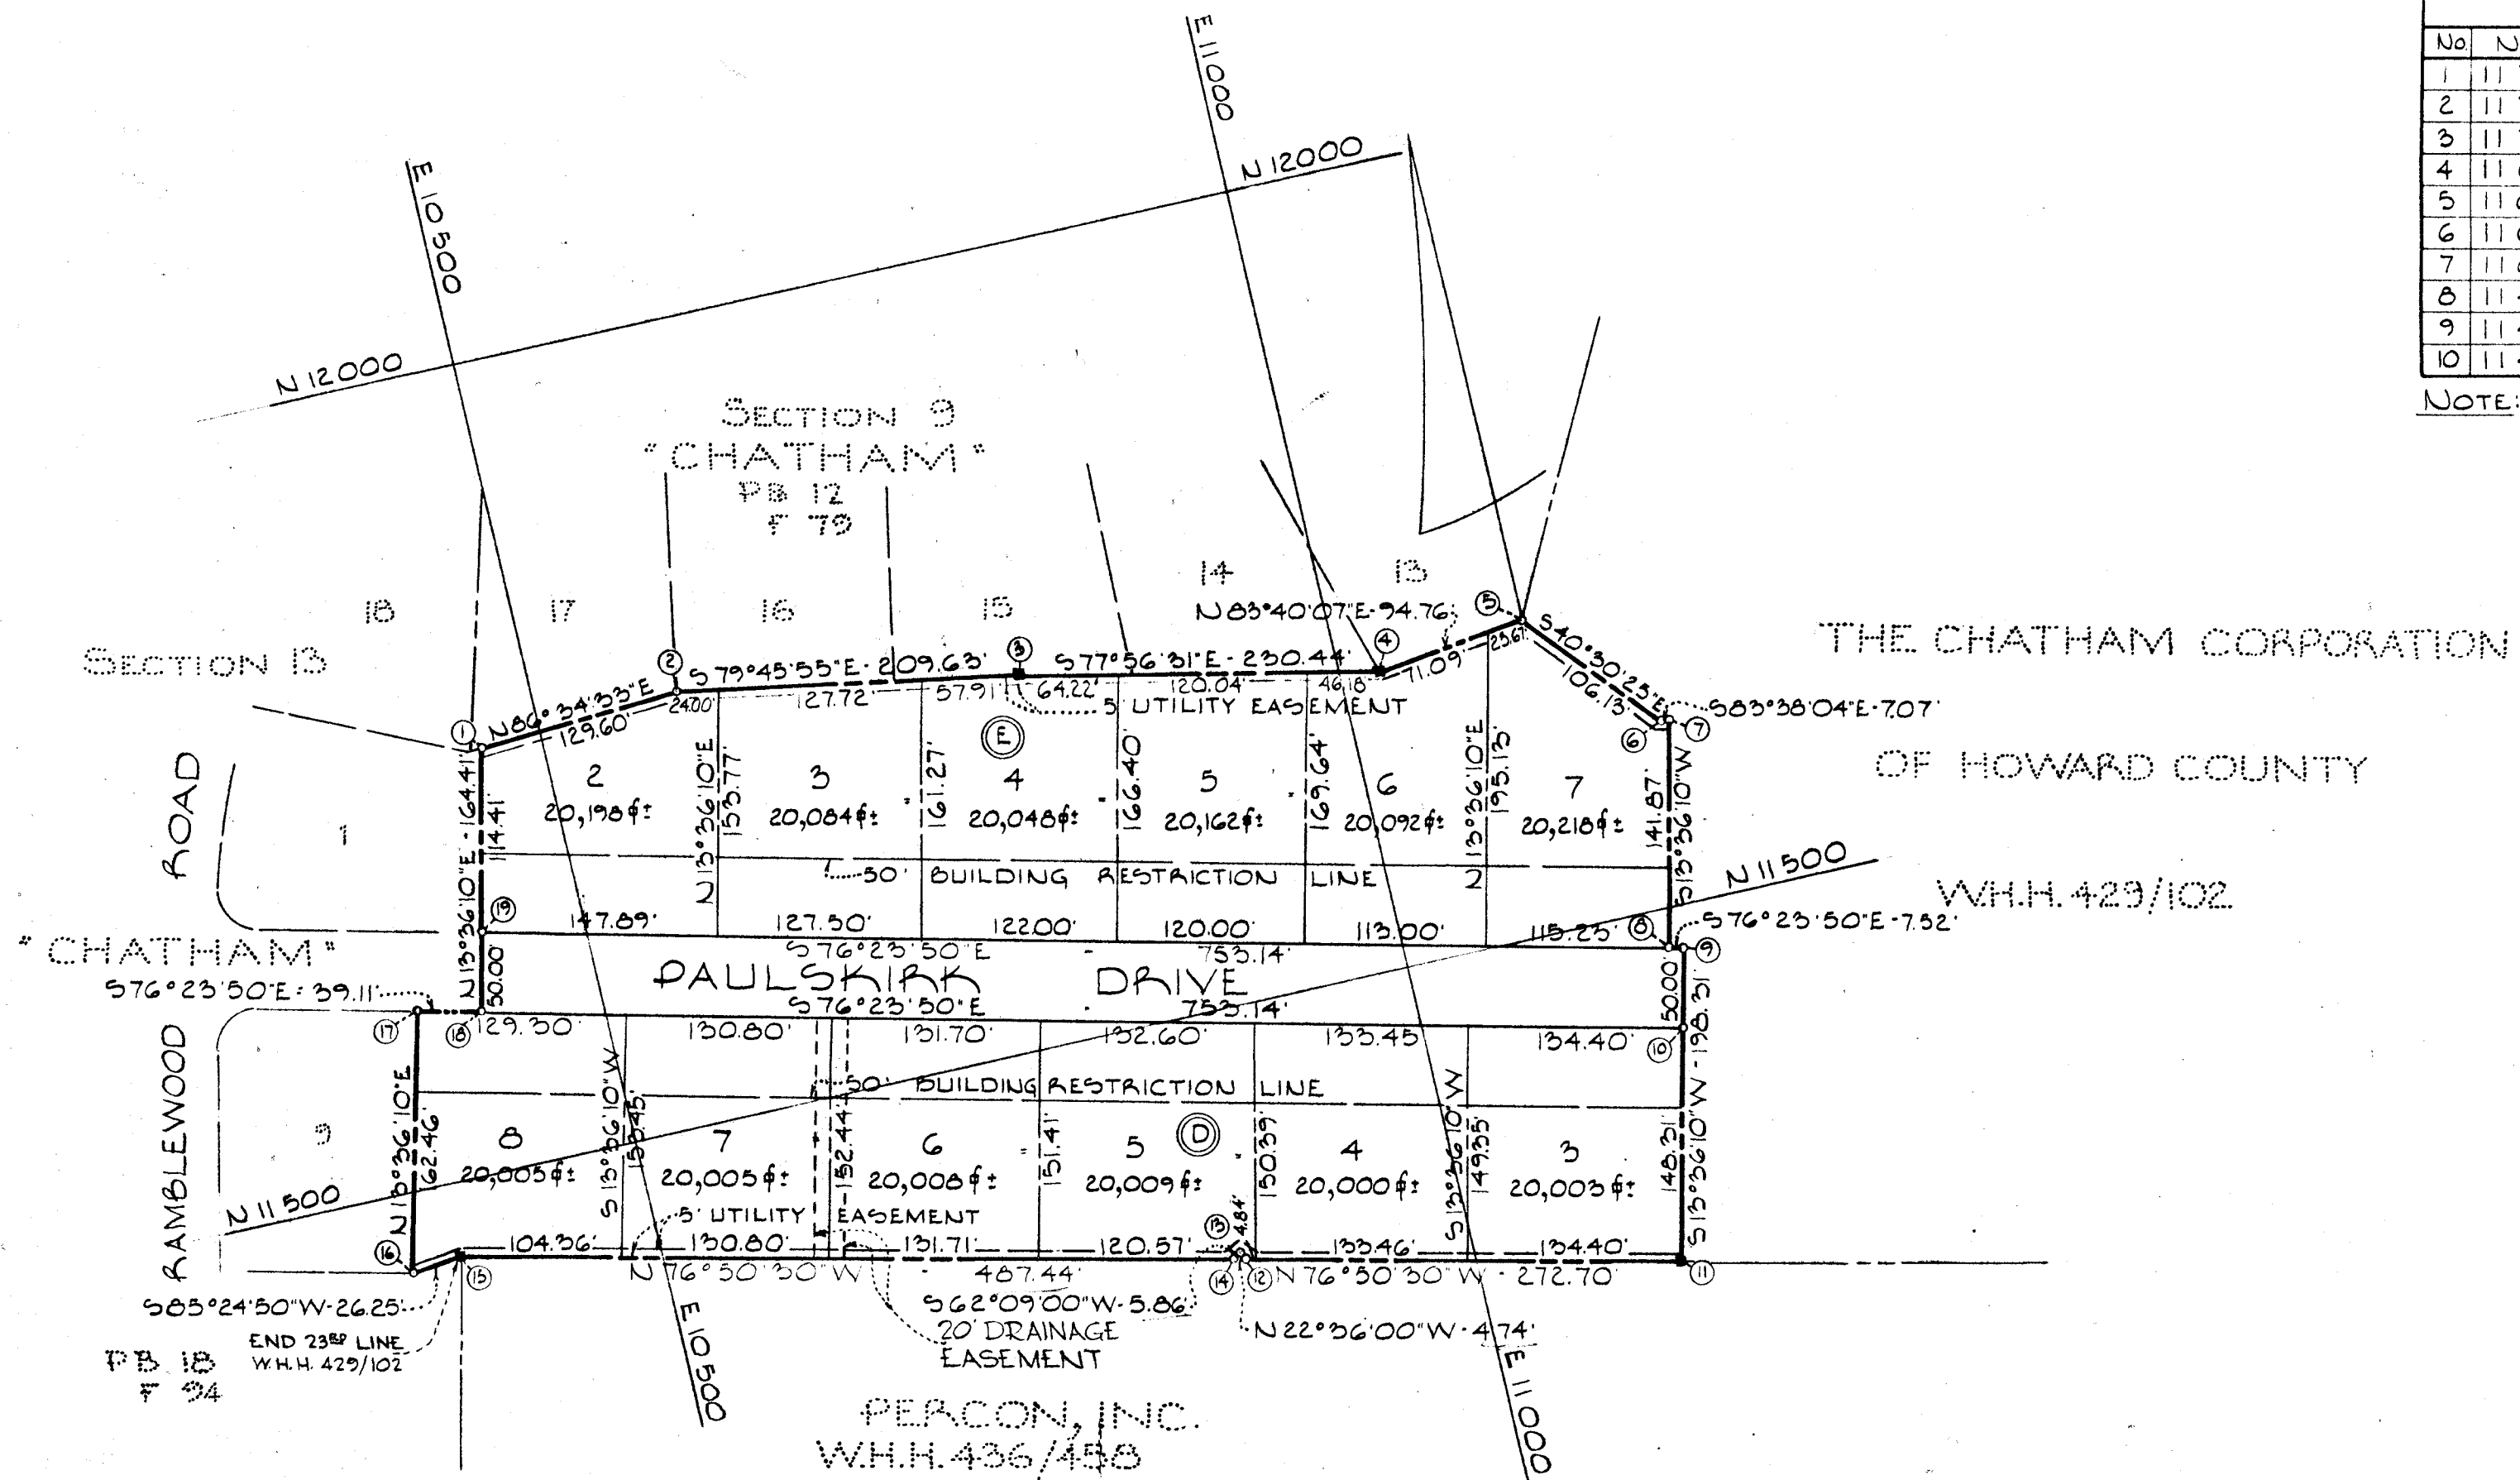

GRANT OF EASEMENT FOR WATER AND SEWER
 We, The Chatham Corporation of Howard County do hereby grant unto Howard County, Md., its successors or assigns, the right to lay, construct and maintain water and sewer mains and service pipes, in connection therewith, in and under the right of way of the roads and streets as shown hereon, in and through the specific easement area shown hereon, to the end that the specific lots shall be thereby burdened with the R/W shown hereon.

Richard Awalt June 8 1971
 Richard Awalt, President Date

OWNER & DEVELOPER
 THE CHATHAM CORPORATION OF HOWARD COUNTY
 687 BALTIMORE NATIONAL PIKE
 ELLICOTT CITY, MARYLAND 21043

SECTION 14 CHATHAM
 SECOND ELECTION DISTRICT - HOWARD COUNTY, MARYLAND
 JUNE 10, 1971 SCALE: 1"=100'

RECORDED PLAT BOOK 22 FOLIO 24
 ON 8/18 1971 AMONG THE LAND RECORDS OF
 HOWARD COUNTY, MD.

APPROVED FOR PUBLIC WATER AND PUBLIC SEWERAGE SYSTEMS, HOWARD COUNTY HEALTH DEPARTMENT.
[Signature] June 8 1971
 County Health Officer Date

APPROVED: HOWARD COUNTY OFFICE OF PLANNING AND ZONING.
 _____ Date
 Director

APPROVED FOR PUBLIC WATER AND PUBLIC SEWERAGE, STORM DRAINAGE SYSTEMS AND PUBLIC ROADS, HOWARD COUNTY DEPARTMENT OF PUBLIC WORKS.
[Signature] 6/10/71
 Director Date

OWNER'S CERTIFICATE:
 We, The Chatham Corporation of Howard County, owners of the property shown and described hereon, adopt this plan of Subdivision and reserve the fee simple title to the beds of the streets and/or roads shown hereon, and in consideration of the approval of this plat by the Office of Planning and Zoning we for ourselves, our heirs or assigns do hereby give and grant unto Howard County, Maryland the right and option to acquire for the consideration of One Dollar, the fee simple title to the beds of the streets and/or roads shown hereon within the period of five years from the date of the recording of this plat among the Land Records of Howard County, Maryland.
 Witness our hands and seal this day of
Richard Awalt June 8 1971
 Richard Awalt, President

SURVEYOR'S AND ENGINEER'S CERTIFICATE:
 I, William G. Rasch II, hereby certify that the plan shown hereon is correct, that it is a Subdivision of part of the Land which by deed dated December 3, 1964 and recorded among the Land Records of Howard County, Maryland in Liber W.H.H. 429 at Folio 102 was granted and conveyed by H. Lee Ramsburg and Lillian S. Ramsburg, his Wife, and Alva S. Ramsburg, Widower, to The Chatham Corporation of Howard County, and that stones and/or monuments marked thus are in place as shown.
 I further certify that the requirements of Section 60 B, Article 17 of the Annotated Code of Maryland (as amended) as far as they relate to the making of this plat have been complied with.
 _____ 6-7-71
 Date
William G. Rasch II
 William G. Rasch II, Reg. No. 4575

PURDUM AND JESCHKE ENGINEERS LAND SURVEYORS
 3697 PARK AVE.
 ELLICOTT CITY, MD 21043

DH

FSP 186