


No.	Radius	Length	Tangent	Delta	Chd. Bearing & Distance
14-15	25.00	39.27	25.00	90°00'00"	N 28°14'30" W - 35.36
16-17	225.00	165.09	86.46	42°02'27"	N 62°13'17" W - 161.42
18-19	175.00	128.41	67.25	42°02'27"	S 62°13'17" E - 125.55
20-21	25.00	39.27	25.00	90°00'00"	N 51°45'30" E - 35.36

COORDINATES					
No	NORTH	EAST	No	NORTH	EAST
1	9 545.34	12 614.51	12	9 506.98	12 938.24
2	9 446.42	12 553.07	13	9 509.45	12 917.39
3	9 797.32	12 245.87	14	9 630.60	12 931.74
4	9 991.64	12 467.82	15	9 658.37	12 909.86
5	10 024.57	12 505.45	16	9 668.06	12 828.06
6	10 007.94	12 520.01	17	9 743.29	12 685.25
7	10 203.31	12 743.17	18	9 776.22	12 722.87
8	10 193.77	12 751.77	19	9 717.71	12 833.95
9	9 901.39	12 717.12	20	9 708.02	12 915.74
10	9 872.56	12 960.42	21	9 729.90	12 943.51
11	9 870.09	12 981.27			

NOTE: The origin of the coordinates shown hereon is assumed.

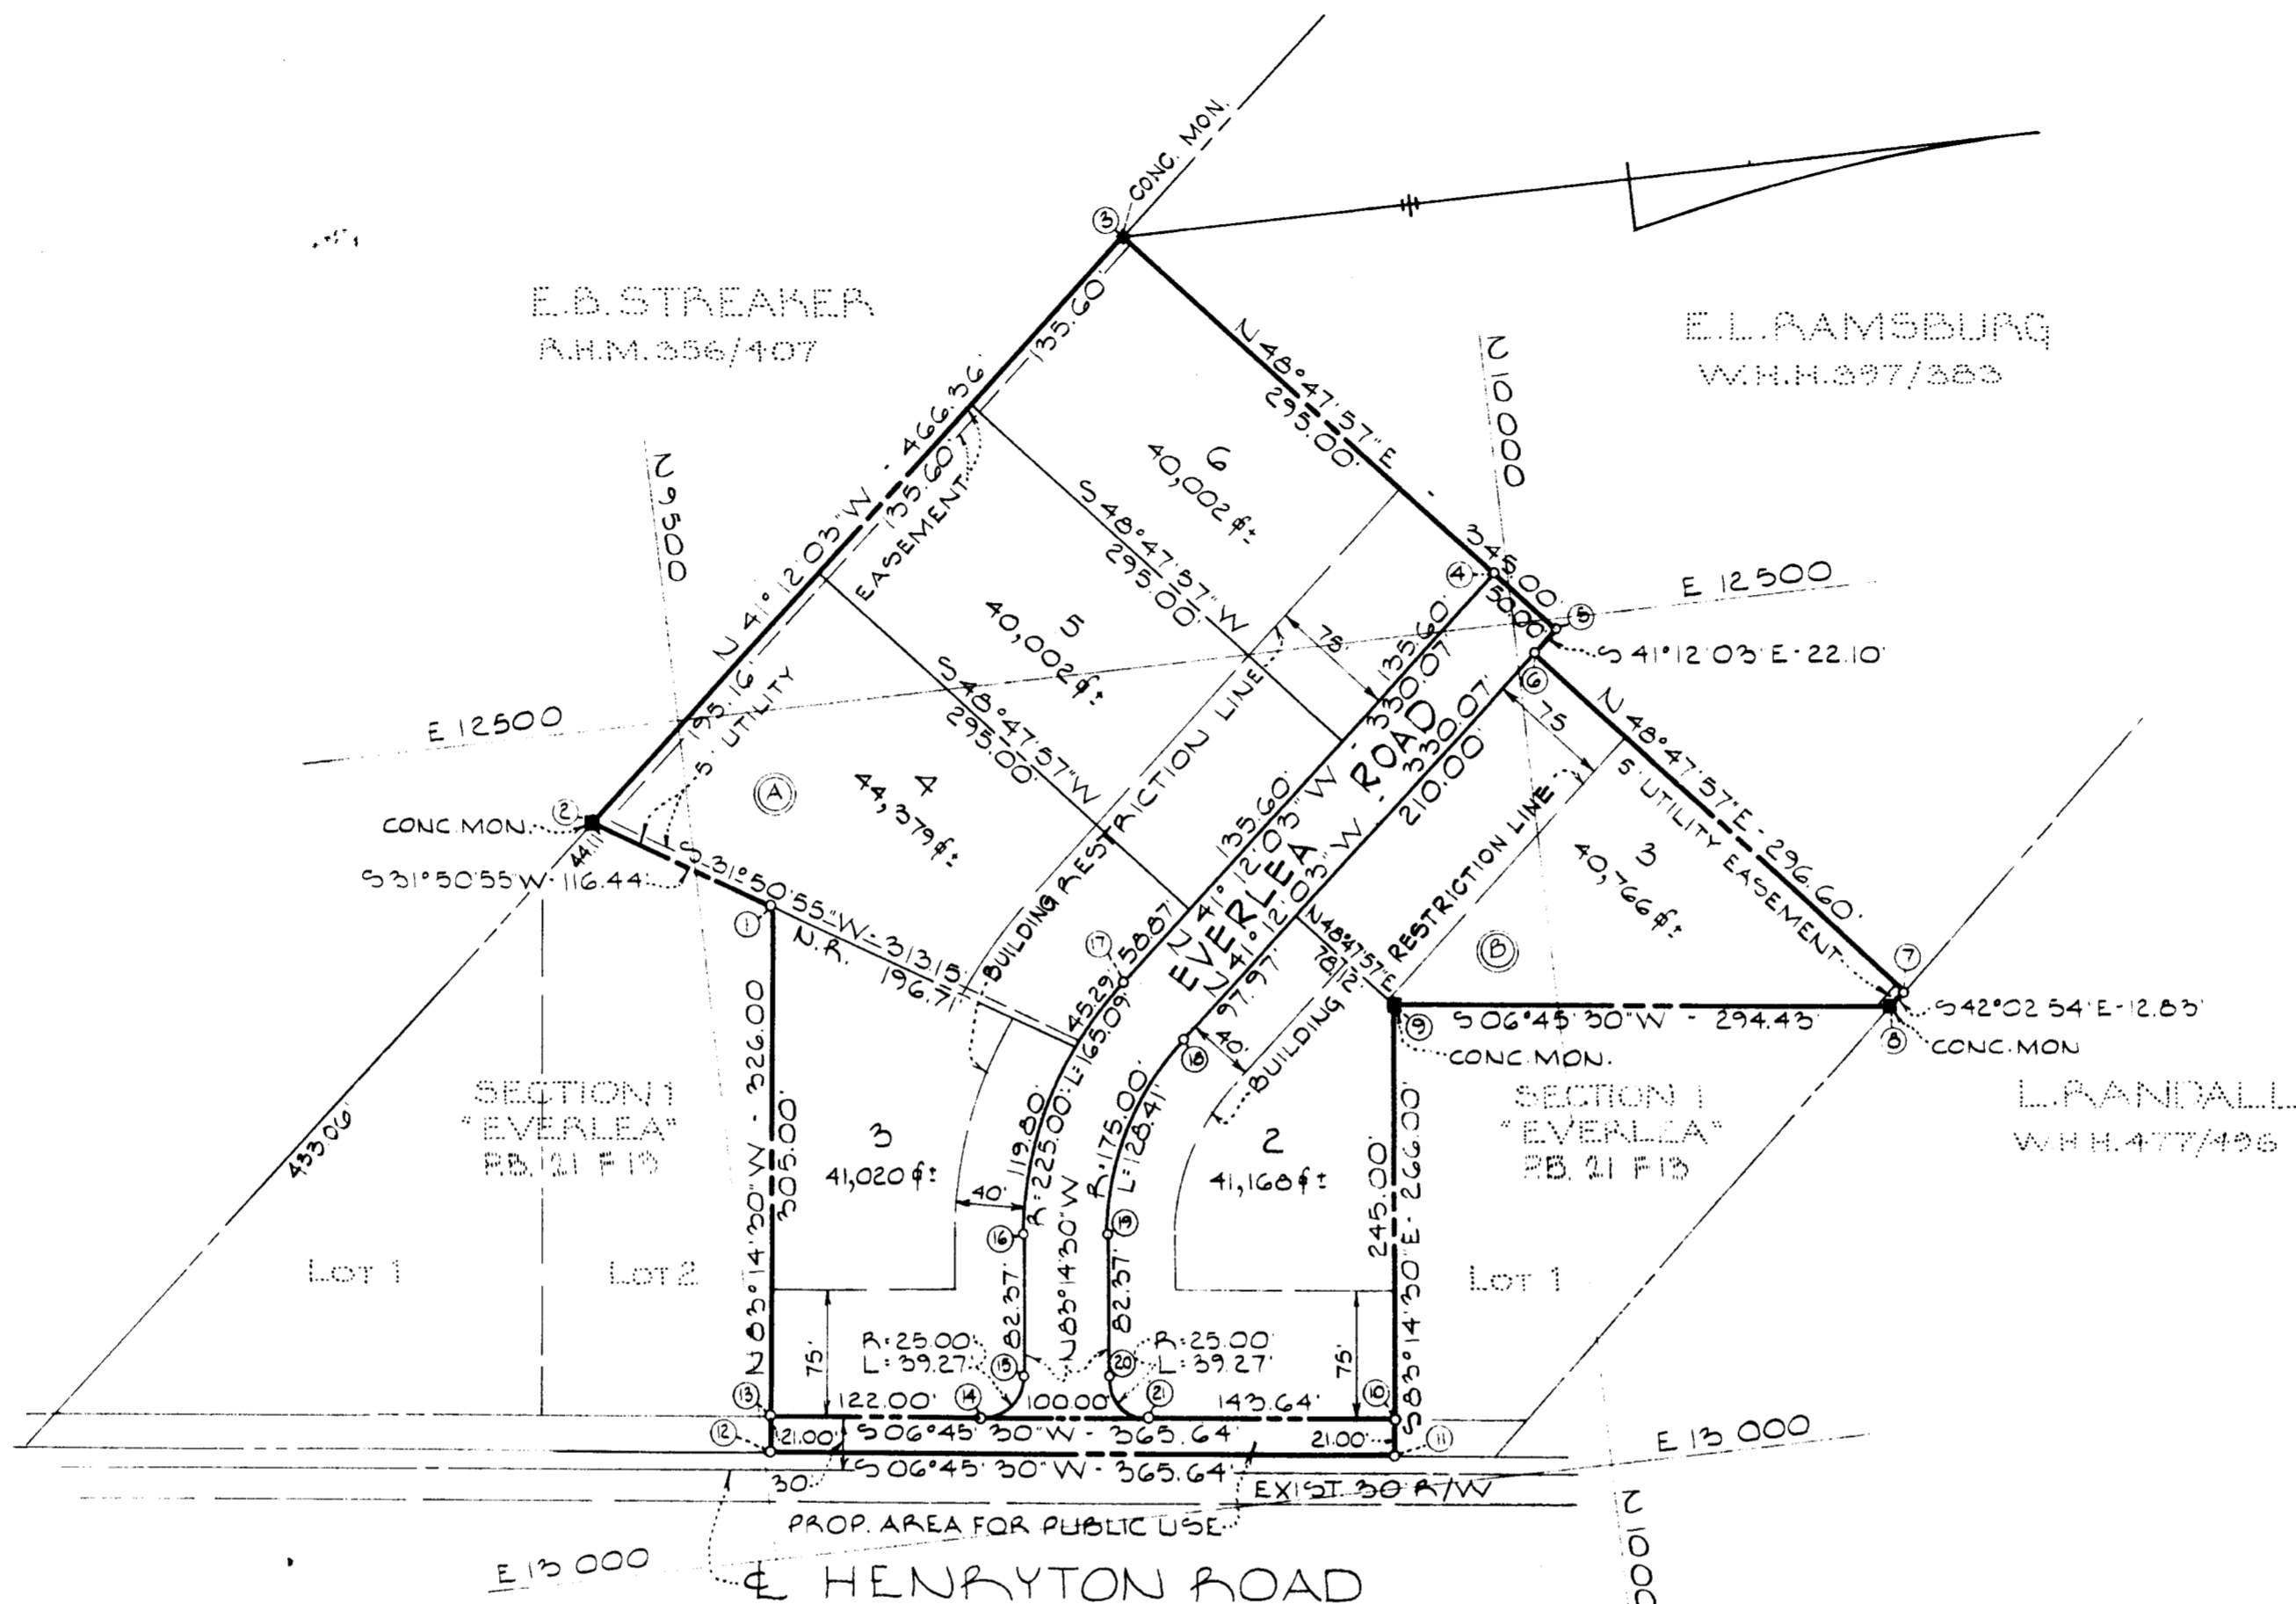

TOTAL No. OF LOTS: 6
 AREA OF LOTS: 5.678 Ac.±
 AREA OF ROADWAY: 0.677 Ac.±
 PROP. AREA FOR PUBLIC USE: 0.176 Ac.±
 TOTAL AREA: 6.531 Ac.±

NOTE: The lots shown hereon comply with minimum ownership width and lot area as required by the Maryland State Department of Health Regulations.

OWNER & DEVELOPER
 E.L. RAMSBURG
 185 HENRYTON ROAD
 MARIOTTSVILLE, MD 21104

SECTION TWO
EVERLEA
 3rd ELECTION DISTRICT - HOWARD COUNTY, MD
 JULY 19, 1971 SCALE: 1" = 100'

APPROVED: FOR PRIVATE WATER AND PRIVATE SEWERAGE SYSTEMS HOWARD COUNTY HEALTH DEPARTMENT
 County Health Officer _____ Date _____
 APPROVED: HOWARD COUNTY OFFICE OF PLANNING AND ZONING
 Director *Thomas J. Hovington* Date **1-5-72**
 APPROVED: FOR STORM DRAINAGE SYSTEMS AND PUBLIC ROAD
 HOWARD COUNTY DEPARTMENT OF PUBLIC WORKS
 Director _____ Date _____

OWNER'S CERTIFICATE:
 We, Everett L. Ramsburg and Elizabeth T. Ramsburg, his Wife, owners of the property shown and described hereon, adopt this plan of Subdivision and reserve the fee simple title to the beds of the streets and/or roads shown hereon and in consideration of the approval of this Plat by the Office of Planning and Zoning we for ourselves, our heirs or assigns, do hereby give and grant unto Howard County, Md., the right and option to acquire for the consideration of One Dollar the fee simple title to the beds of the streets and/or roads shown hereon within the period of five years from the date of the recording of this plat among the Land Records of Howard County, Maryland.
 Witness our hands and seal this 19th day of July 1971
Everett L. Ramsburg *Elizabeth T. Ramsburg*
 Everett L. Ramsburg Elizabeth T. Ramsburg

SURVEYOR'S & ENGINEER'S CERTIFICATE:
 I, William G. Rasch II, hereby certify that the plan shown hereon is correct, that it is a subdivision of part of the land which by deed dated March 22, 1963 and recorded among the Land Records of Howard County, Maryland in Liber W.H.H. 397 at folio 383 was granted and conveyed by William Norris Moore and Madilene Moore, his Wife, to Everett L. Ramsburg and Elizabeth T. Ramsburg, his Wife, and that stones and/or monuments marked thus are in place as shown.
 I further certify that the requirements of Section 60-B, Article 17 of the Annotated Code of Maryland (as amended) as far as they relate to the making of this plat have been complied with.
 August 20, 1971
 Date *William G. Rasch II*
 William G. Rasch II, Reg. No. 4575

PURDUM
 AND
 JESCHKE
 ENGINEERS
 LAND SURVEYORS
 3697 PARK AVE.
 ELLICOTT CITY, MD 21043



FSP
 HO