


TABLE OF CURVE DATA

No.	Radius	Length	Tangent	Delta	Chord Bearing & Distance
1-5	769.41'	90.55'	45.33'	6°44'34"	N49°48'01"W 90.49'
2-2	669.41'	338.67'	173.04'	28°59'15"	N42°20'37"W 335.07'

COORDINATES

No.	NORTH	EAST
1	500 975.32	876 234.64
2	501 212.35	876 640.57
3	501 267.83	876 735.60
4	501 286.49	876 767.54
5	501 209.42	876 804.71
6	500 970.68	876 919.87
7	500 884.80	876 965.03
8	500 861.65	876 920.71
9	500 964.69	876 866.27
10	500 556.38	876 336.58
11	500 913.08	876 290.80

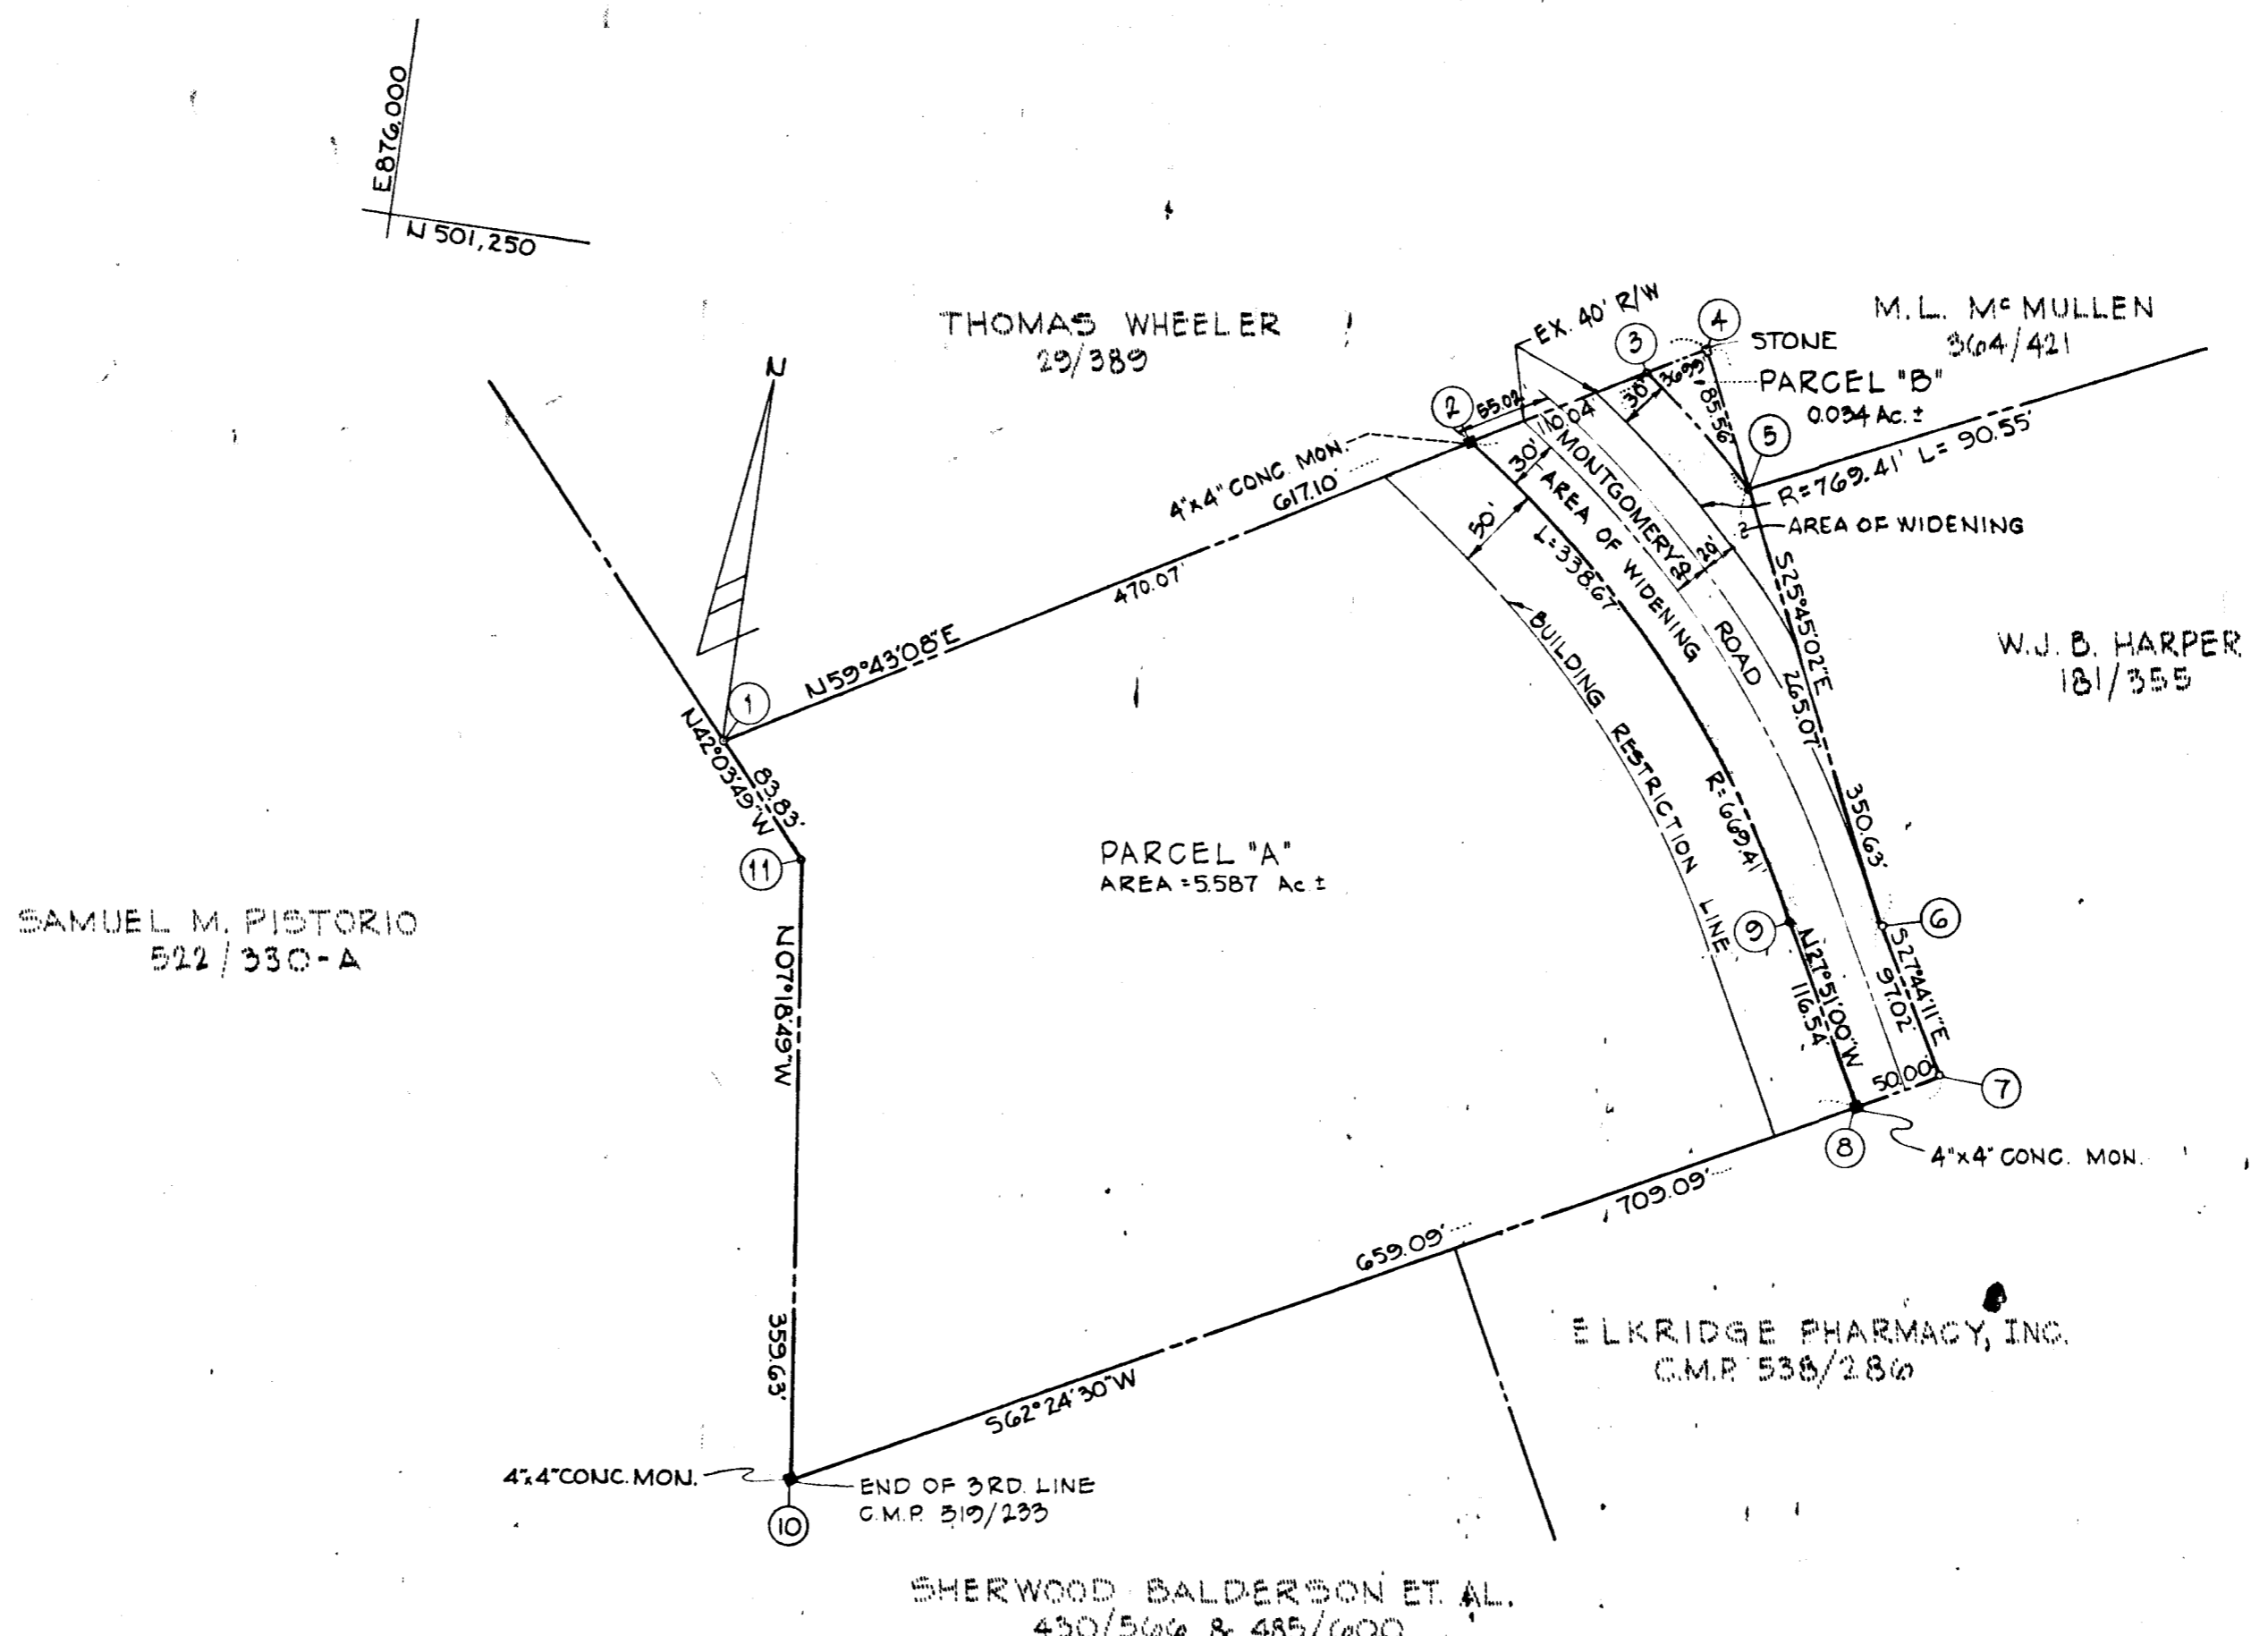

NOTE:  
ALL COORDINATES SHOWN HEREON  
ARE BASED ON MARYLAND STATE  
GRID SYSTEM.

AREA  
PARCEL "A" = 5.587 Ac.±  
PARCEL "B" = 0.034 Ac.±  
ROADWAYS = 0.737 Ac.±  
TOTAL AREA = 6.358 Ac.±

**OWNER**  
LOYOLA FEDERAL SAVINGS  
AND LOAN ASSOCIATION  
2 W. PRESTON ST.  
BALTIMORE, MARYLAND

**DEVELOPER**  
LAWYERS HILL APARTMENTS INC.  
10 PARK AVE.  
COCKEYSVILLE, MD. - 21030

**LAWYERS HILL APARTMENTS**  
FIRST ELECTION DISTRICT - HOWARD COUNTY, MARYLAND  
JULY 9, 1971

**RECEIVED**  
OCT 10 1972  
ENGINEERING  
HOWARD COUNTY  
DEPT. PUBLIC WORKS

SCALE 1"=100'  
24 PAGES 3

APPROVED: FOR PUBLIC WATER AND PUBLIC SEWER-  
AGE SYSTEMS, HOWARD COUNTY HEALTH DEPARTMENT  
*[Signature]* 9-27-72  
County Health Officer Date  
APPROVED: HOWARD COUNTY OFFICE OF PLANNING  
AND ZONING  
*[Signature]* 9-27-72  
Director Date  
APPROVED: FOR PUBLIC WATER, PUBLIC SEWERAGE,  
STORM DRAINAGE SYSTEMS & PUBLIC ROADS,  
HOWARD COUNTY DEPARTMENT OF PUBLIC WORKS.  
*[Signature]* 9/27/72  
Director Date

**OWNER'S CERTIFICATE:**  
We, Loyola Federal Savings and Loan Assoc., owners of the property shown and described hereon, adopt this plan of Subdivision and reserve the fee simple title to the beds of the streets and/or roads shown hereon and in consideration of the approval of this Plat by the Office of Planning and Zoning we for ourselves, our heirs or assigns, do hereby give and grant unto Howard County, Md. the right and option to acquire for the consideration of One Dollar the fee simple title to the beds of the streets and/or roads shown hereon within the period of five years from the date of the recording of this plat among the Land Records of Howard County, Md.  
Witness our hands and seal this 14<sup>th</sup> day of July, 1971  
*[Signature]* July 14, 1971  
Loyola Federal Savings and Loan Association - Edward Murr (Vice President)

**SURVEYOR'S & ENGINEER'S CERTIFICATE:**  
I, William G. Rasch II, hereby certify that the plan shown hereon is correct, that it is a Subdivision of all of the land which by deed dated September 18, 1969 and recorded among the Land Records of Howard County, Md. in Liber 519 at Folio 233 was granted and conveyed by I. William Schimmel to Loyola Federal Savings and Loan Association and that stones and/or monuments marked thus ■ are in place as shown.  
I further certify that the requirements of Section 60-B, Article 17 of the Annotated Code of Maryland (as amended) as far as they relate to the making of this plat have been complied with.  
*[Signature]*  
William G. Rasch II - Reg. No. 4575

**PURDUM  
AND  
JESCHKE**  
ENGINEER'S  
LAND SURVEYORS  
3697 PARK AVE.  
ELLICOTT CITY, MD. - 21043