


DENSITY		TABULATIONS	
SECTION NO	ACRES (NET)	UNITS ALLOWED	UNITS PROVIDED
1	11.39	177	127
2	14.36	223	215
3	8.34	130	132
4	7.30	113	84
5	15.40	239	228
6	20.49	318	312
7	7.93	123	108
TOTAL	85.21	1323	1206

COORDINATE TABLE		
NO	NORTH	EAST
1	530129.87	850862.83
2	530441.32	851077.91
3	530247.31	851278.81
4	530100.77	851586.02
5	530074.07	851510.63
6	529949.65	851498.65
7	529688.85	85153.60
8	529671.39	850805.50

NOTE: MERIDIAN AND COORDINATES ARE BASED ON MARYLAND STATE COORDINATE SYSTEM.

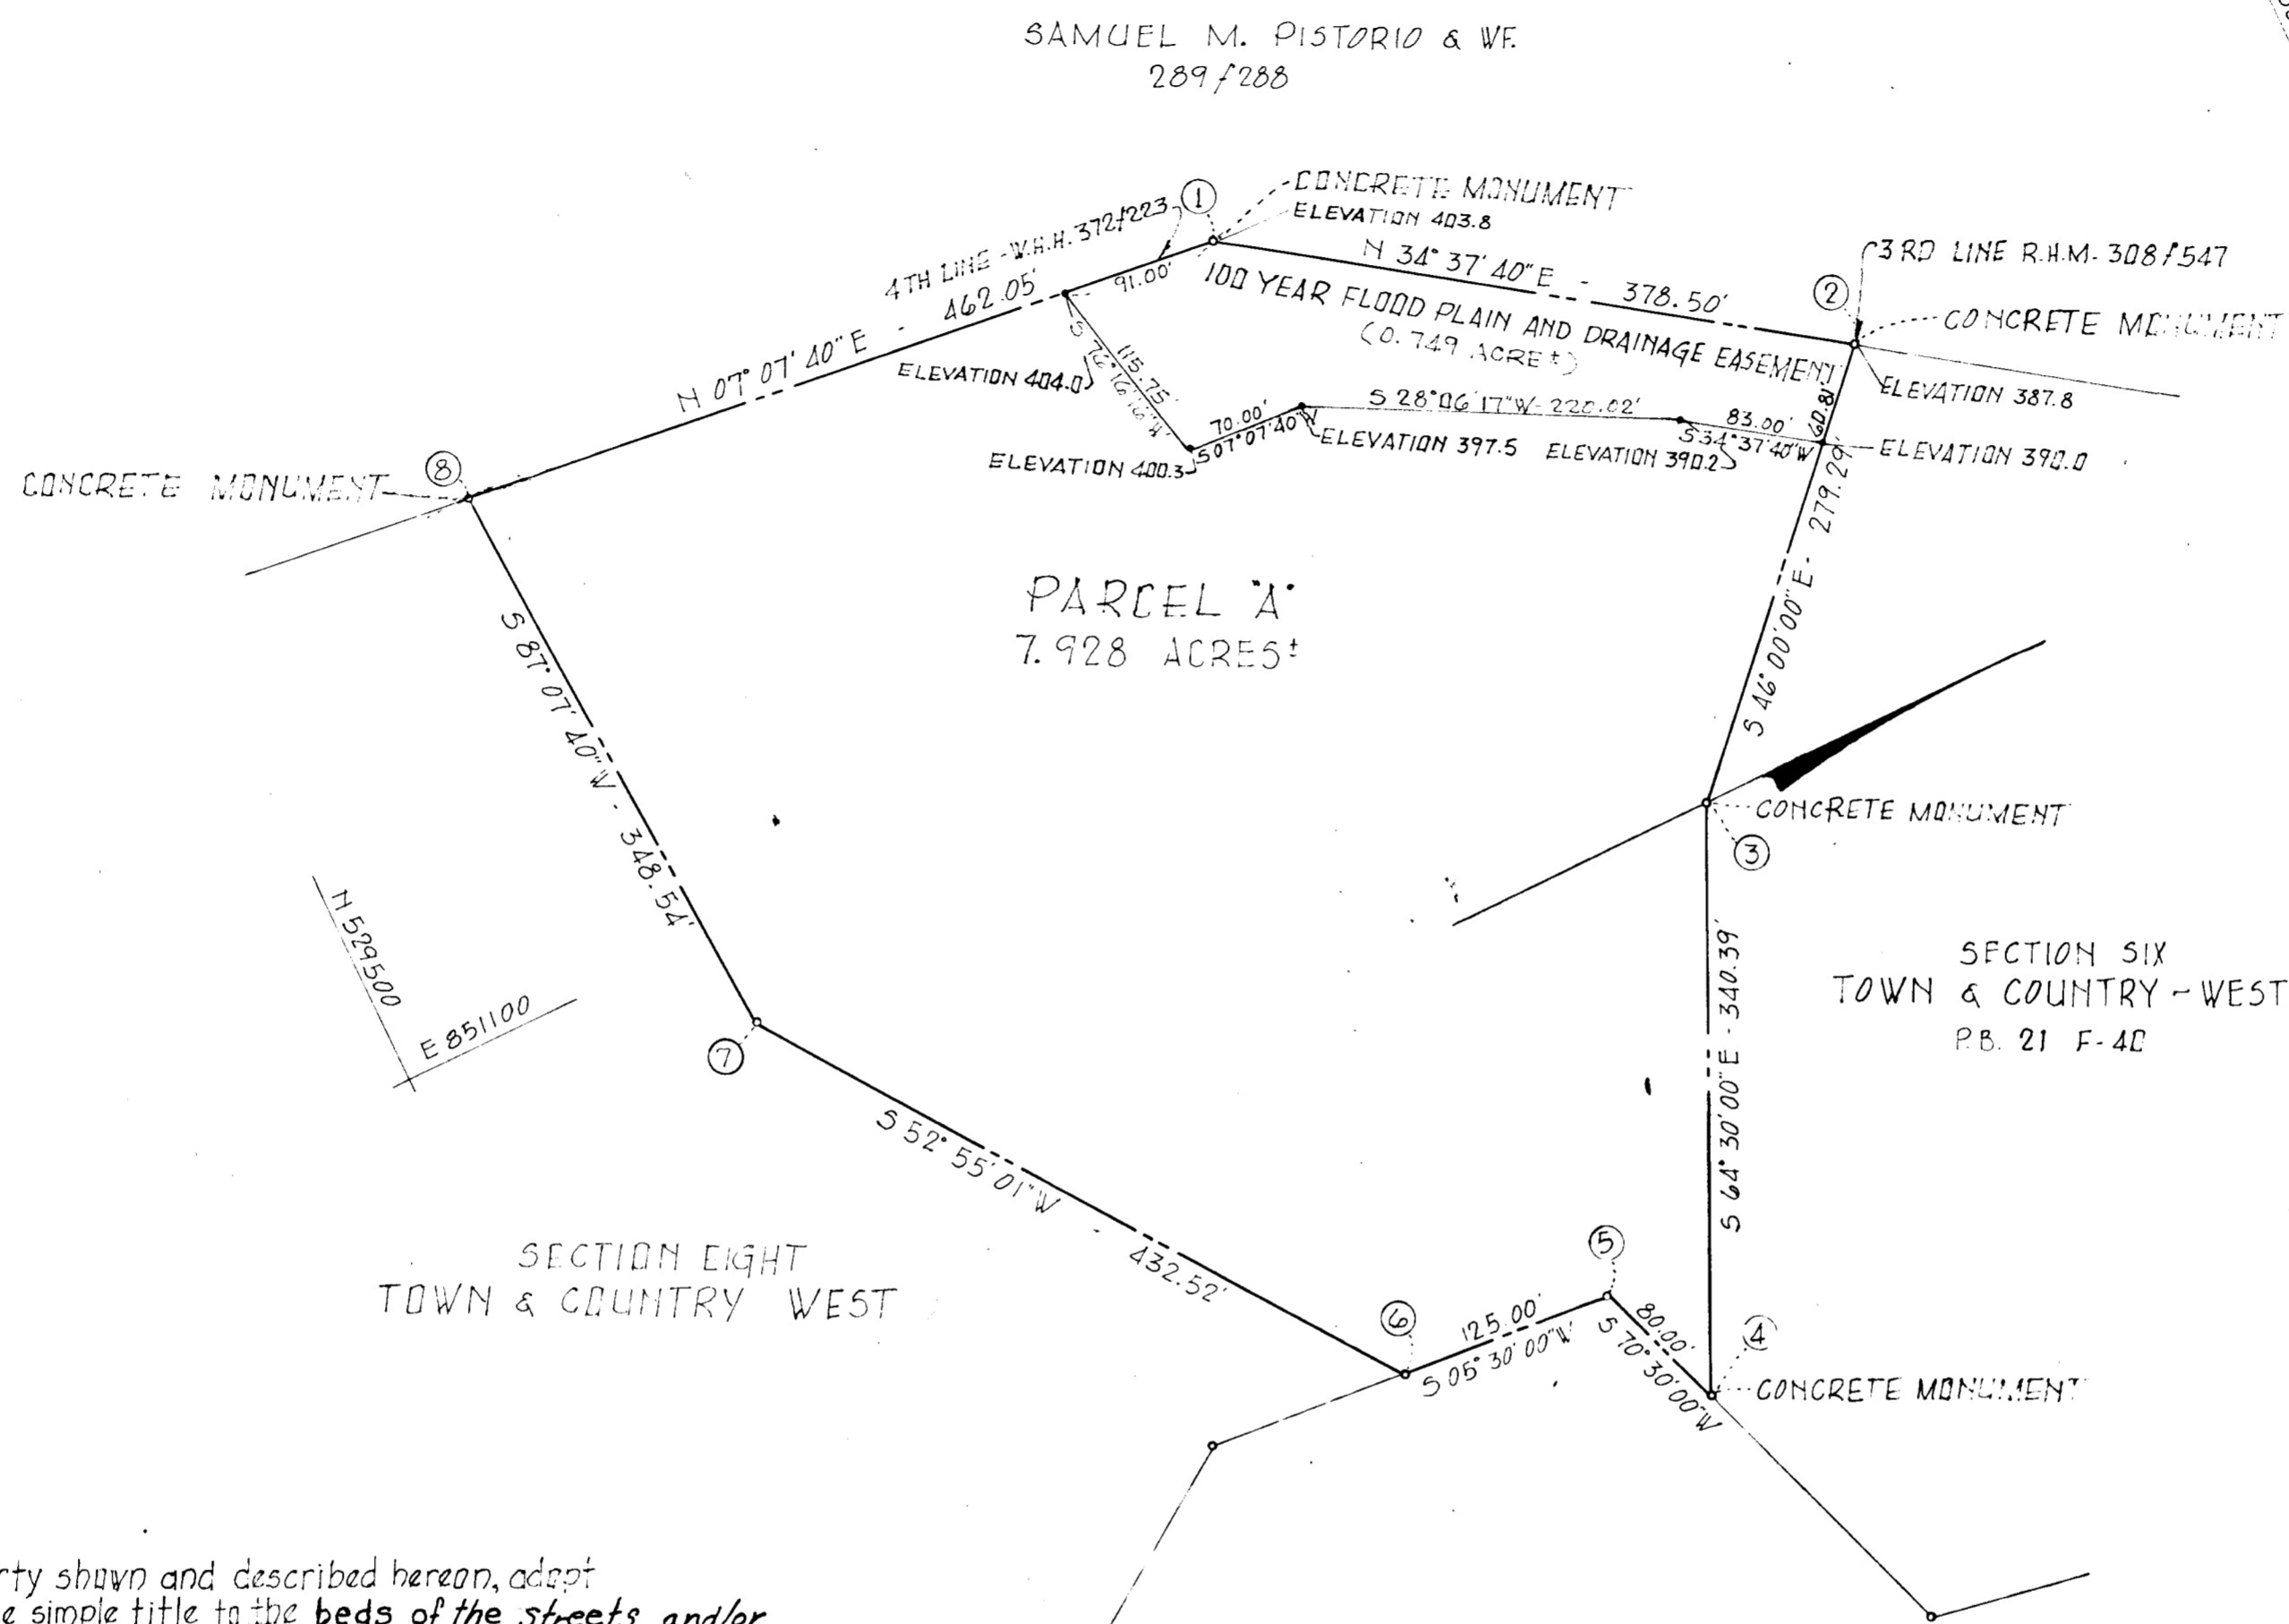

AREA OF ALL PARCELS = 7.928 AC.±
 AREA OF RIGHT OF WAYS = 0.00
 TOTAL AREA = 7.928 AC.±
 TOTAL NO OF PARCELS = 1

WE, WEST NINE, INC., OWNER(S) OF THE PROPERTY SHOWN AND DESCRIBED HEREON, ADOPT THIS PLAN OF SUBDIVISION AND RESERVE THE FEE SIMPLE TITLE TO THE BEDS OF THE STREETS AND/OR ROADS SHOWN HEREON AND IN CONSIDERATION OF THE APPROVAL OF THIS PLAT BY THE OFFICE OF PLANNING AND ZONING, WE, FOR OURSELVES/MYSELF, OUR/MY HEIRS OR ASSIGNS, DO HEREBY GIVE AND GRANT UNTO HOWARD COUNTY, MARYLAND, THE RIGHT AND OPTION TO ACQUIRE FOR THE CONSIDERATION OF ONE DOLLAR THE FEE SIMPLE TITLE TO THE BEDS OF THE STREETS AND/OR ROADS SHOWN HEREON WITHIN THE PERIOD OF FIVE YEARS FROM THE DATE OF THE RECORDING OF THIS PLAT AMONG THE LAND RECORDS OF HOWARD COUNTY, MARYLAND.

Witness our hands and seal this 25th day of May, 1972. There are no public roads to be shown on this plat.

FOR: WEST NINE, INC.
 900 SUN LIFE BUILDING
 CHARLES CENTER, BALTO., MD. 21201

BY William [Signature] DATE 5-17-72

SECTION 5 AND REV. SECTION 4
 TOWN & COUNTRY - WEST
 P.B. 17 F. 71

I, CHARLES K. STARK, HEREBY CERTIFY THAT THE PLAT SHOWN HEREON IS CORRECT, THAT IT IS A SUBDIVISION OF ALL OF THAT LAND WHICH BY DEED DATED MAY 4, 1971 AND RECORDED AMONG THE LAND RECORDS OF HOWARD COUNTY, MD., IN LIBER C.M.P. 557 FOLIO 657, WAS GRANTED BY SAMUEL M. PISTORIO AND WIFE TO WEST NINE, INC., AND THAT STONES AND MONUMENTS ARE IN PLACE AS SHOWN. I FURTHER CERTIFY THAT THE REQUIREMENTS OF SECTION 60, ARTICLE 17 OF THE ANNOTATED CODE OF MARYLAND (AS AMENDED) AS FAR AS THEY RELATE TO THE MAKING OF THIS PLAT HAVE BEEN COMPLIED WITH.

Charles K. Stark #3026 5-17-72
 CHARLES K. STARK Lic. No 3026 DATE

RECORDED IN PLAT BOOK 24 FOLIO 35
 MAY 27 1972 AND IN THE LAND RECORDS OF
 HOWARD COUNTY, MD.

APPROVED: FOR PUBLIC WATER AND PUBLIC SEWERAGE SYSTEMS, HOWARD COUNTY HEALTH DEPT.

J. Blazan MD 12/2/73
 COUNTY HEALTH OFFICER DATE

APPROVED: HOWARD COUNTY OFFICE OF PLANNING AND ZONING.

Thomas L. Harris Jr. 1-26-73
 DIRECTOR DATE

APPROVED: FOR PUBLIC WATER AND PUBLIC SEWERAGE, STORM DRAINAGE SYSTEMS AND PUBLIC ROADS - HOWARD COUNTY DEPARTMENT OF PUBLIC WORKS.

William K. Williams 1/24/73
 DIRECTOR DATE

SECTION SEVEN
 TOWN & COUNTRY - WEST
 2ND ELECTION DISTRICT - HOWARD COUNTY, MARYLAND
 MAY 3, 1972
 SCALE: 1"=100'

JAMES S. SPAMER & ASSOCIATES
 ENGINEERS AND SURVEYORS
 8017 YORK ROAD
 TOWSON, MARYLAND 21204

INSPECTION - MR. RIDDLE 7-18-72