



I, JOHN HOCHEDER, JR. Hereby Certify That The Plan Shown Hereon Is Correct, That It Is A Subdivision Of A Part Of The Land Which By Deed Dated Aug. 30, 1971, And Recorded Among The Land Records Of Howard County, Maryland In Liber 569 Folio 630 Was Conveyed By Sun Normandy, Inc. to Normandy Associates. And That Stones And Or Concrete Monuments Marked Thus  $\square$  Are In Place As Shown. I Further Certify That The Requirements Of Section 60-B, Article 17 Of The Annotated Code Of Maryland (As Amended) As Far As They Relate To The Making Of This Plat Have Been Complied With.

Notes:  
Coordinates are based on the Maryland State grid system.

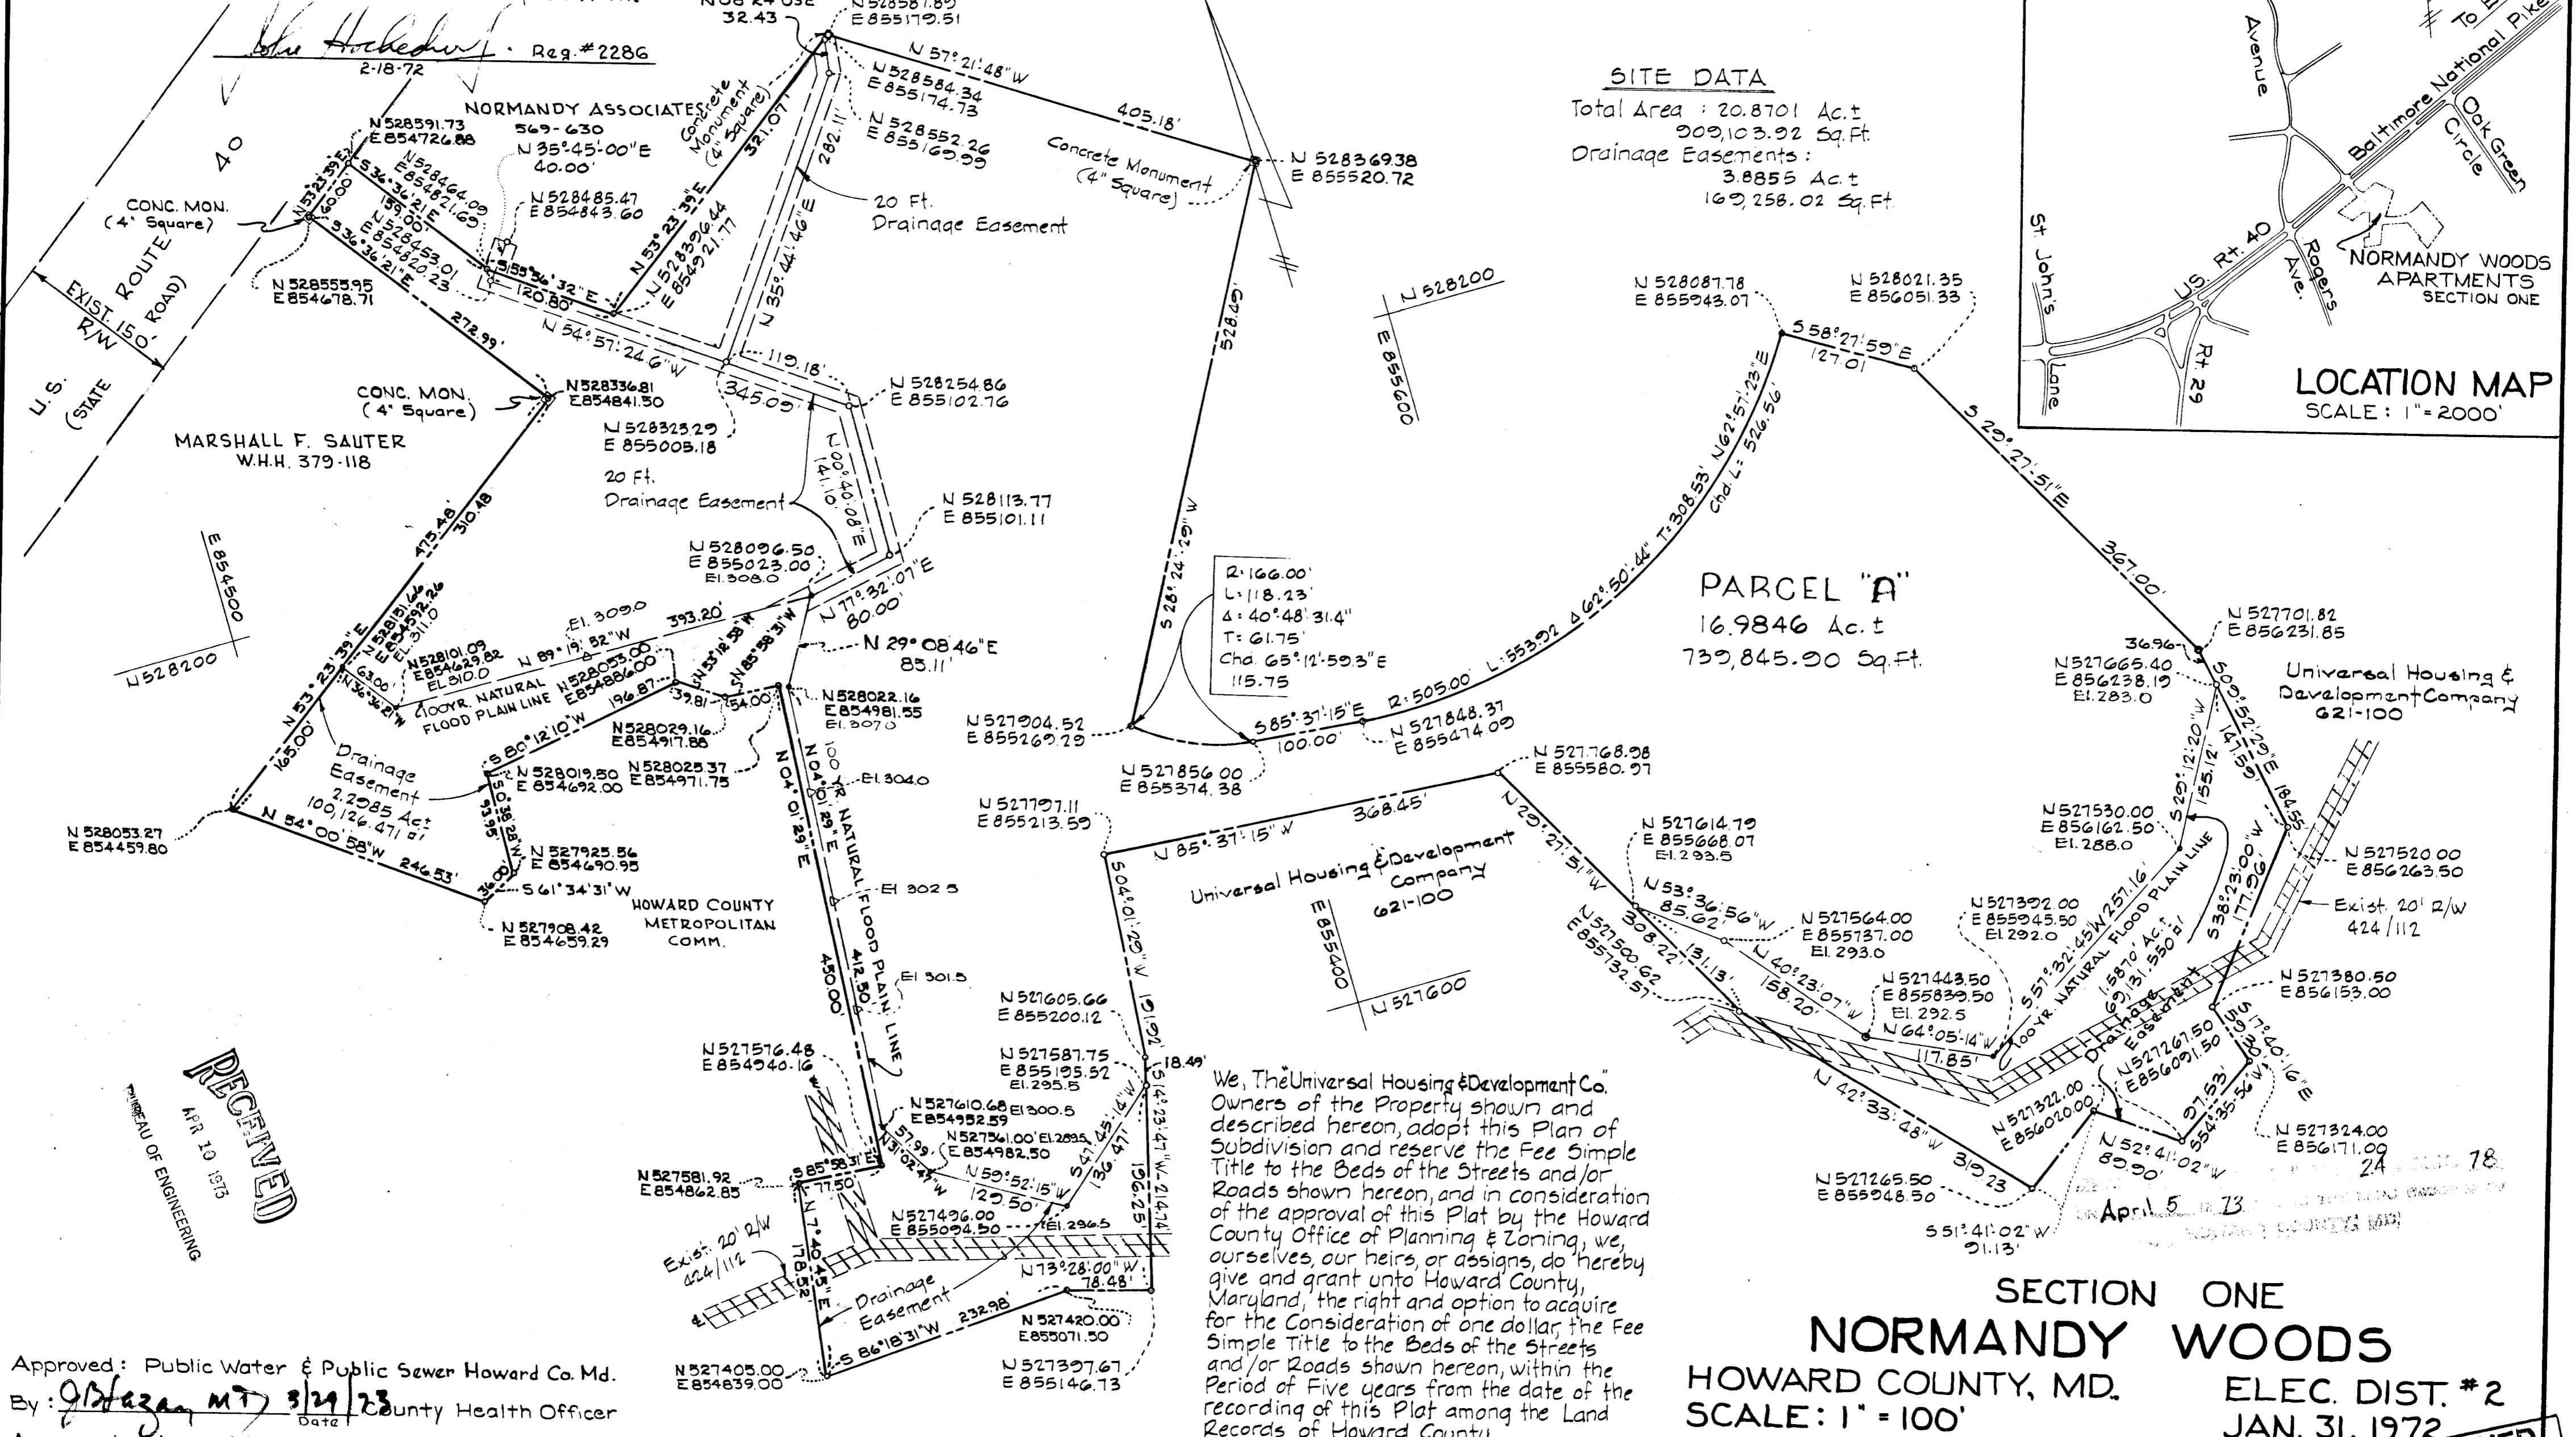

**SITE DATA**  
Total Area : 20.8701 Ac. t  
909,103.92 Sq. Ft.  
Drainage Easements :  
3.8855 Ac. t  
169,258.02 Sq. Ft.

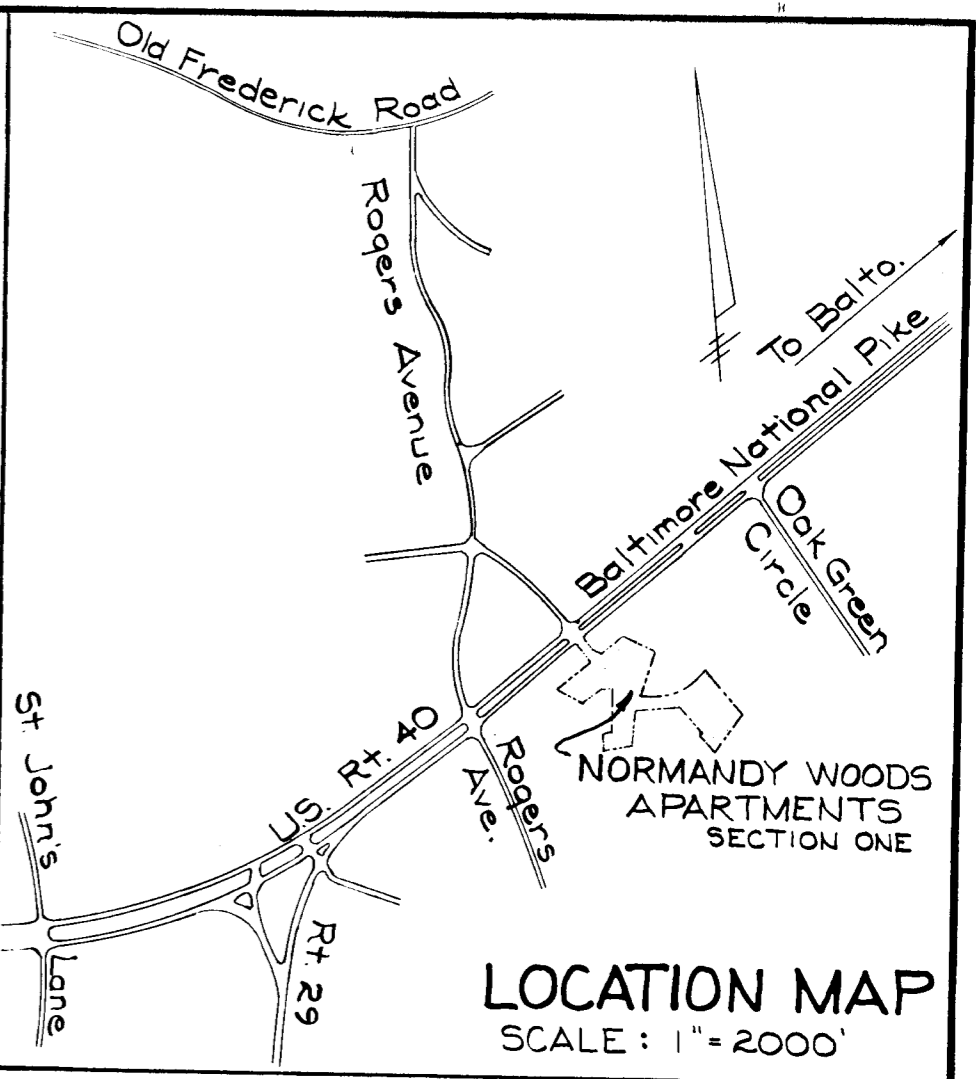

We, The Universal Housing & Development Co. Owners of the Property shown and described hereon, adopt this Plan of Subdivision and reserve the Fee Simple Title to the Beds of the Streets and/or Roads shown hereon, and in consideration of the approval of this Plat by the Howard County Office of Planning & Zoning, we, ourselves, our heirs, or assigns, do hereby give and grant unto Howard County, Maryland, the right and option to acquire for the consideration of one dollar, the Fee Simple Title to the Beds of the Streets and/or Roads shown hereon, within the period of Five years from the date of the recording of this Plat among the Land Records of Howard County.

Witness our hands and seals, this 8th day of May 1972.

By \_\_\_\_\_ (Authorized Agent).

**SECTION ONE**  
**NORMANDY WOODS**  
HOWARD COUNTY, MD.  
ELEC. DIST. #2  
SCALE: 1" = 100'  
JAN. 31, 1972

**OWNER / DEVELOPER**  
UNIVERSAL HOUSING & DEVELOPMENT COMPANY  
805 LANNERTON ROAD  
BALTIMORE, MARYLAND 21220  
PB 24 F 78

**ENGINEERS**  
GEORGE W. STEPHENSON & ASSOCIATES, INC.  
303 ALLEGHENY AVE.  
TOWSON, MARYLAND 21204

Approved: Public Water & Public Sewer Howard Co. Md.  
By: John A. M. [Signature] 3/24/73 County Health Officer  
Approved: Howard Co. Dept. of Planning & Zoning  
By: [Signature] 3-30-73 Director  
Approved: Public Water, Sewer, & Storm Drainage System. Howard Co. Dept. of Public Works.  
By: William A. [Signature] 3/28/73 Director

**RECEIVED**  
APR 10 1973  
BUREAU OF ENGINEERING

**RECEIVED**  
APR 17 1973  
BUREAU OF ENGINEERING  
INSPECTION SECTION

Inspection

130

P  
130