


BUREAU OF ENGINEERING

AUG 2 1973

RECEIVED

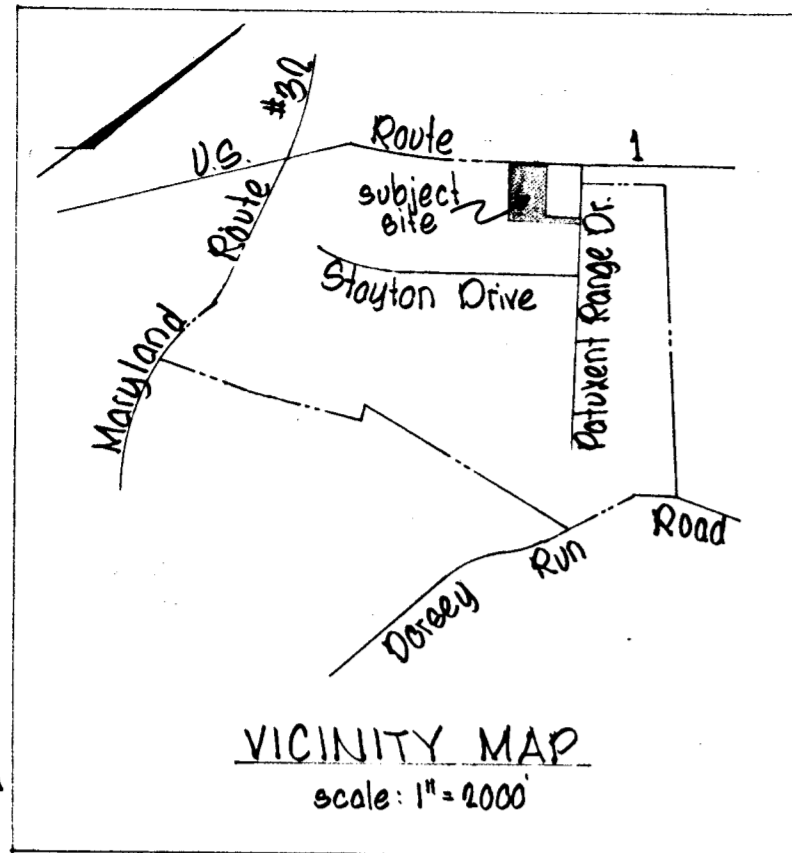

NOTE: Coordinates are based upon "Plane Coordinates - Md. State System."

Berke Azimuth mark 1064 N 477800.34 E 854187.53

OWNER'S CERTIFICATE

We, "THE PATAPSCO PROPERTIES, INCORPORATED" owners of the property shown and described hereon, adopt this plan of subdivision and reserve the fee simple title to the beds of the streets and/or roads shown hereon and in consideration of the approval of this plat by the Office of Planning and Zoning, we, for ourselves, our heirs or assigns, do hereby give and grant unto Howard County, Maryland, the right and option to acquire, for the consideration of one dollar, the fee simple title to the beds of the streets and/or roads shown hereon within the period of five years from the date of the recording of this plat among the Land Records of Howard County, Maryland.

Witness our hands and seals this 3rd day of May, 1973 "THE PATAPSCO PROPERTIES, INCORPORATED" by:


J. J. Kennedy Authorized Agent Vice - Pres.

HOWARD COUNTY

Approved: Public water and public sewerage systems. Howard County Health Department Co. Health Officer: 5/24/73 Date

Approved: Howard County Office Of Planning and Zoning Thomas A. Harris Director 5-25-73 Date

Approved: Public water, public sewerage & storm drainage systems & public roads. Howard Co. Dept. of Public Works. William A. Altma Director 5/23/73 Date

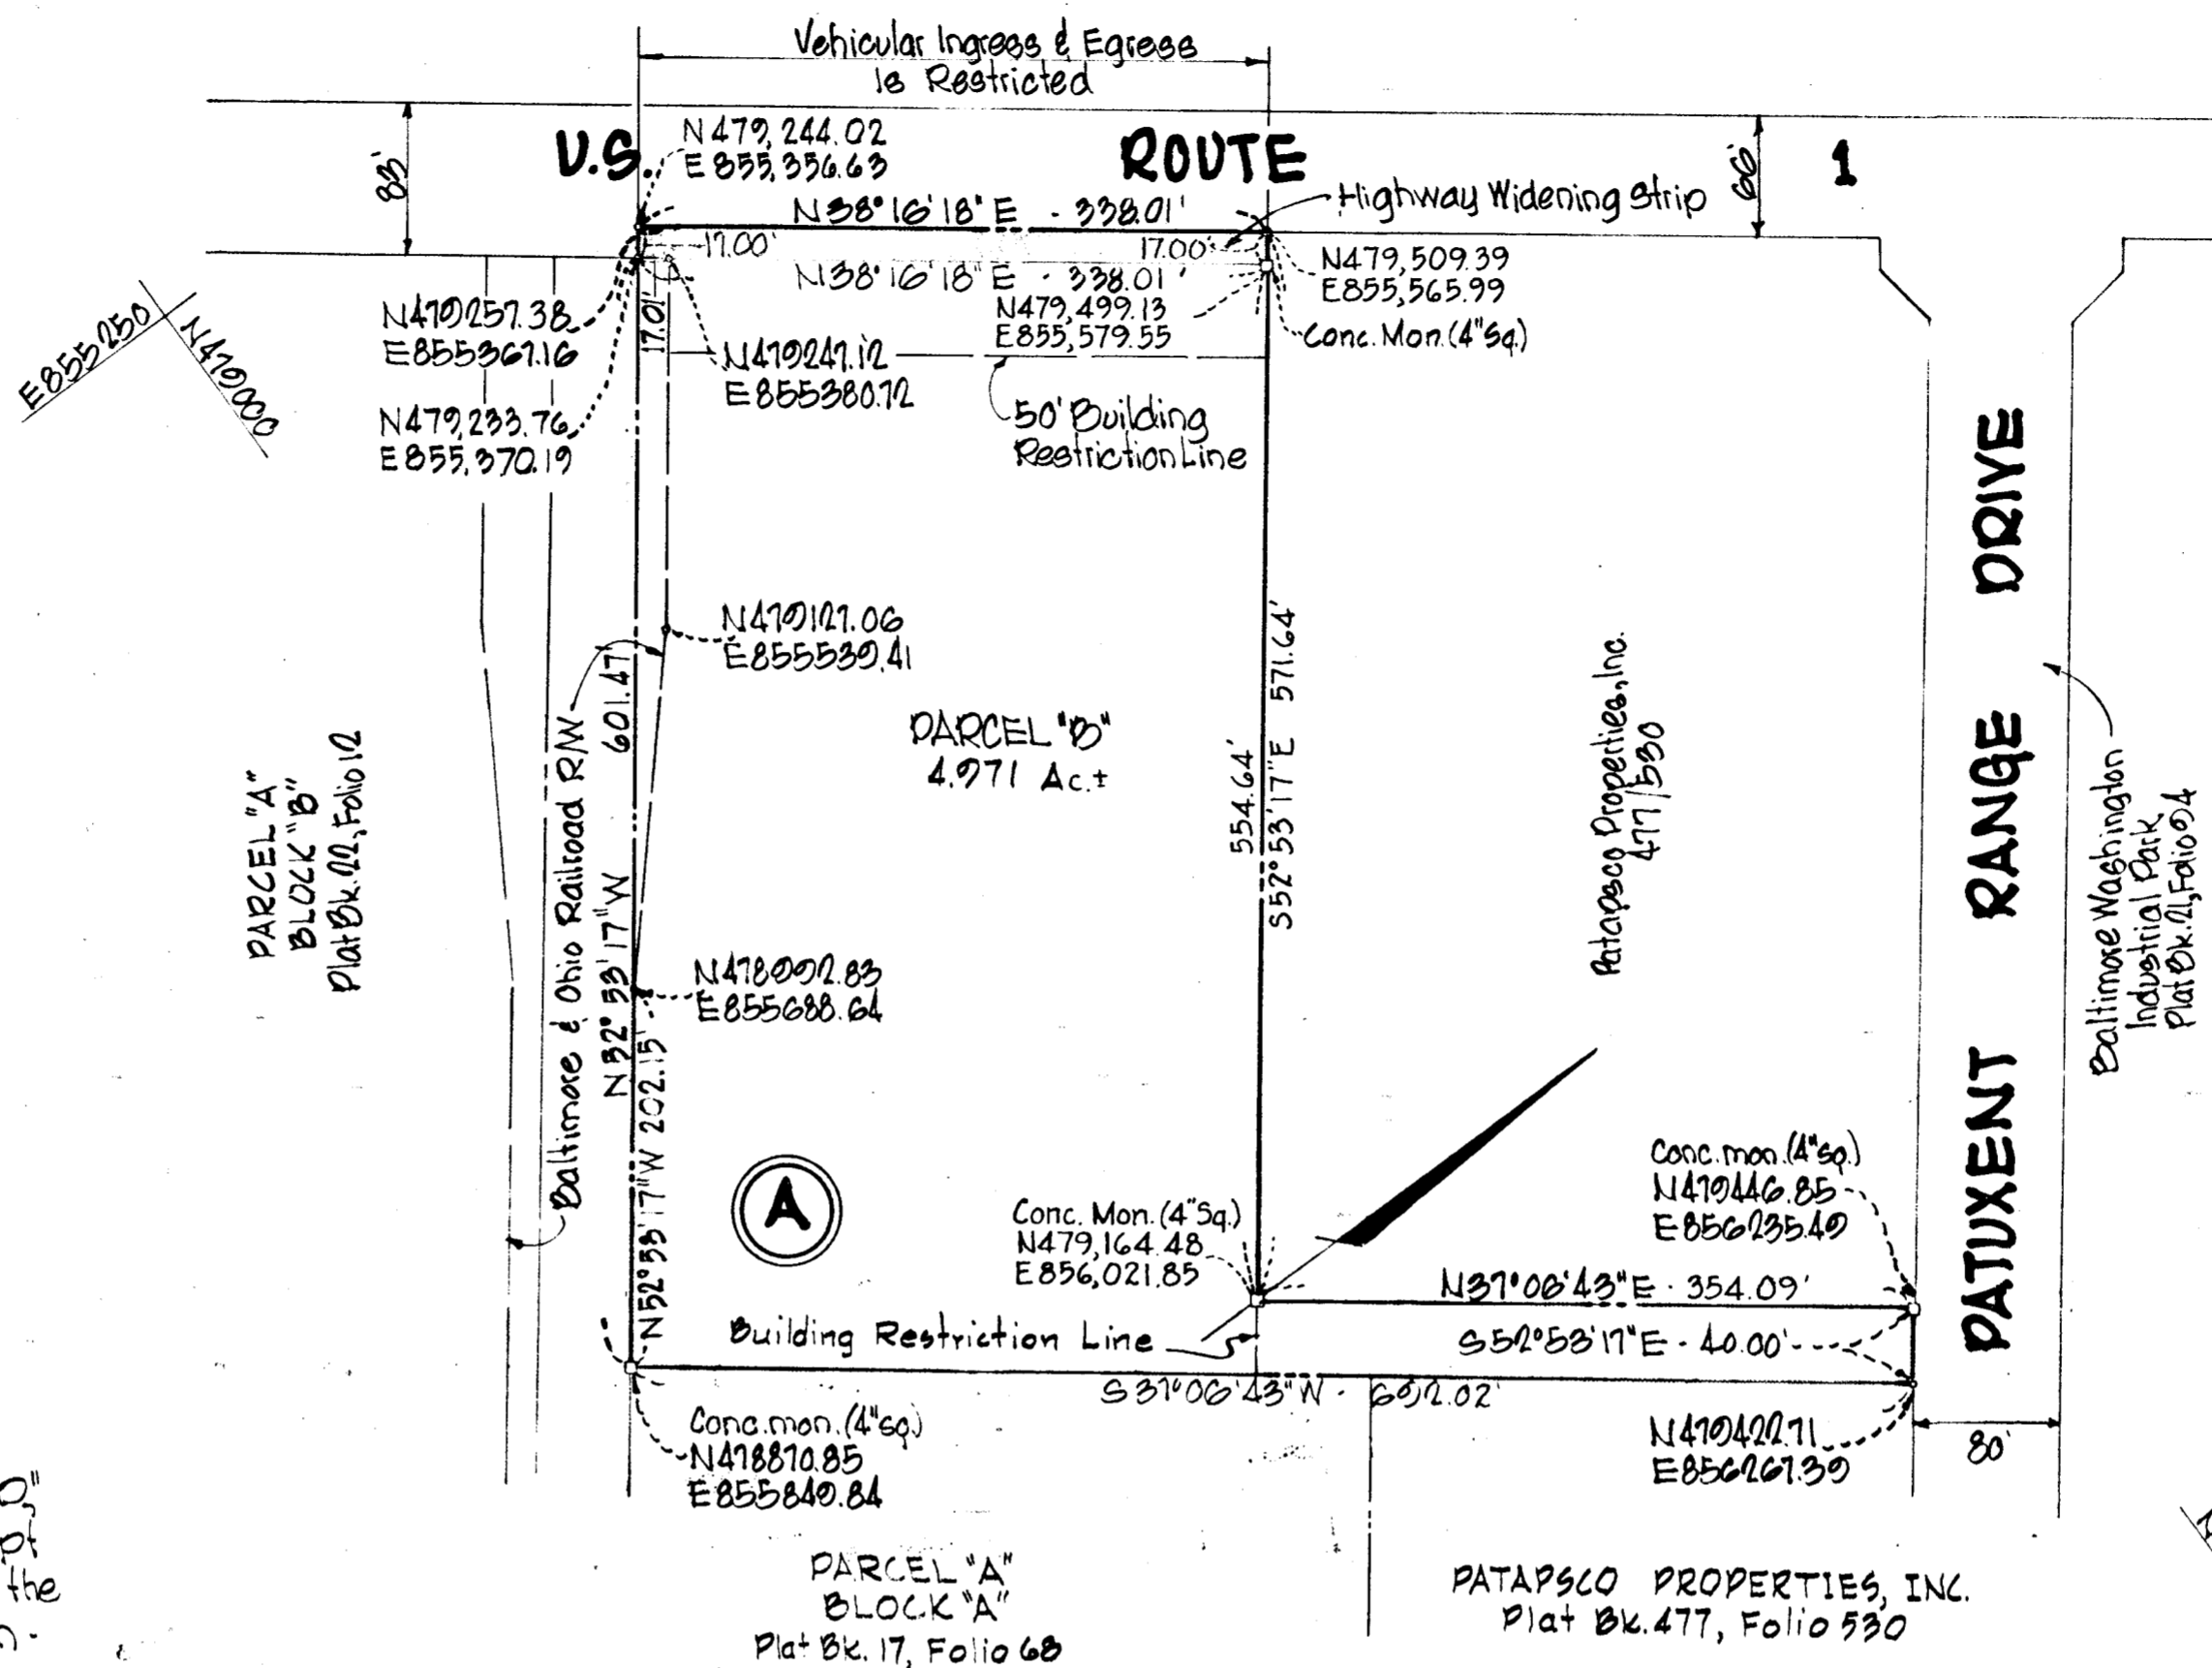

SITE DATA

Total no. of parcels	1
Area of Parcel "B"	4.971 ac.±
Area of Widening Strip	0.192 ac.±
Total Area	5.103 ac.±

RECORDED PLAT BOOK 25 FOLIO 4 ON May 29 1973 AMONG THE LAND RECORDS OF HOWARD COUNTY, MD.

PARCEL "B", BLOCK "A", SECTION ONE BALTIMORE - WASHINGTON INDUSTRIAL PARK

Howard County, Maryland scale: 1" = 100' election dist. no. 6 March 7, 1973

ENGINEERS CERTIFICATE

I, JOHN HOCHEDER, Jr. hereby certify that the plan shown hereon is correct, that it is a subdivision of part of the land which by deed dated October 23, 1967 and recorded among the Land Records of Howard County, Maryland in Liber W.H.H. 477 at Folio 530 was granted and conveyed by the Arundel Corporation to Patapsco Properties, Incorporated, and that the stones and/or monuments marked thus □ are in place as shown

I further certify that the requirements of section 60-B, Article 17 of the Annotated Code of Maryland (as amended) as far as they relate to the making of this plat have been complied with.

John Hocheder, Jr. Reg. # 2280 3/8/73 Date

Prepared By GEORGE WM. STEPHENS, Jr. and ASSOC., Inc. 308 Allegheny Ave. Towson, Maryland 21204

Owner & Developer PATAPSCO PROPERTIES, INCORPORATED 501 St. Paul Street Baltimore, Maryland 21202

INSPECTIONS