


APPROVED: FOR PUBLIC WATER AND PUBLIC SEWERAGE SYSTEMS, HOWARD COUNTY HEALTH DEPARTMENT.
 COUNTY HEALTH OFFICER _____ DATE 5/1/73

APPROVED: HOWARD COUNTY OFFICE OF PLANNING AND ZONING.
 DIRECTOR _____ DATE 5-21-73

APPROVED: FOR PUBLIC WATER AND PUBLIC SEWERAGE, STORM DRAINAGE SYSTEMS AND PUBLIC ROADS. HOWARD COUNTY DEPARTMENT OF PUBLIC WORKS.
 DIRECTOR _____ DATE _____

RECEIVED
 JUN 4 1973
 BUREAU OF ENGINEERING

| COORDINATES | | |
|-------------|------------|------------|
| NO. | NORTH | EAST |
| 460 | 497,900.94 | 852,623.37 |
| 461 | 498,444.78 | 852,918.13 |
| 464 | 497,943.32 | 852,596.85 |
| 465 | 498,443.87 | 852,868.14 |
| 495 | 495,724.64 | 852,863.03 |
| 496 | 498,729.36 | 852,912.96 |
| 521 | 497,531.25 | 851,938.48 |
| 522 | 497,488.87 | 851,965.01 |

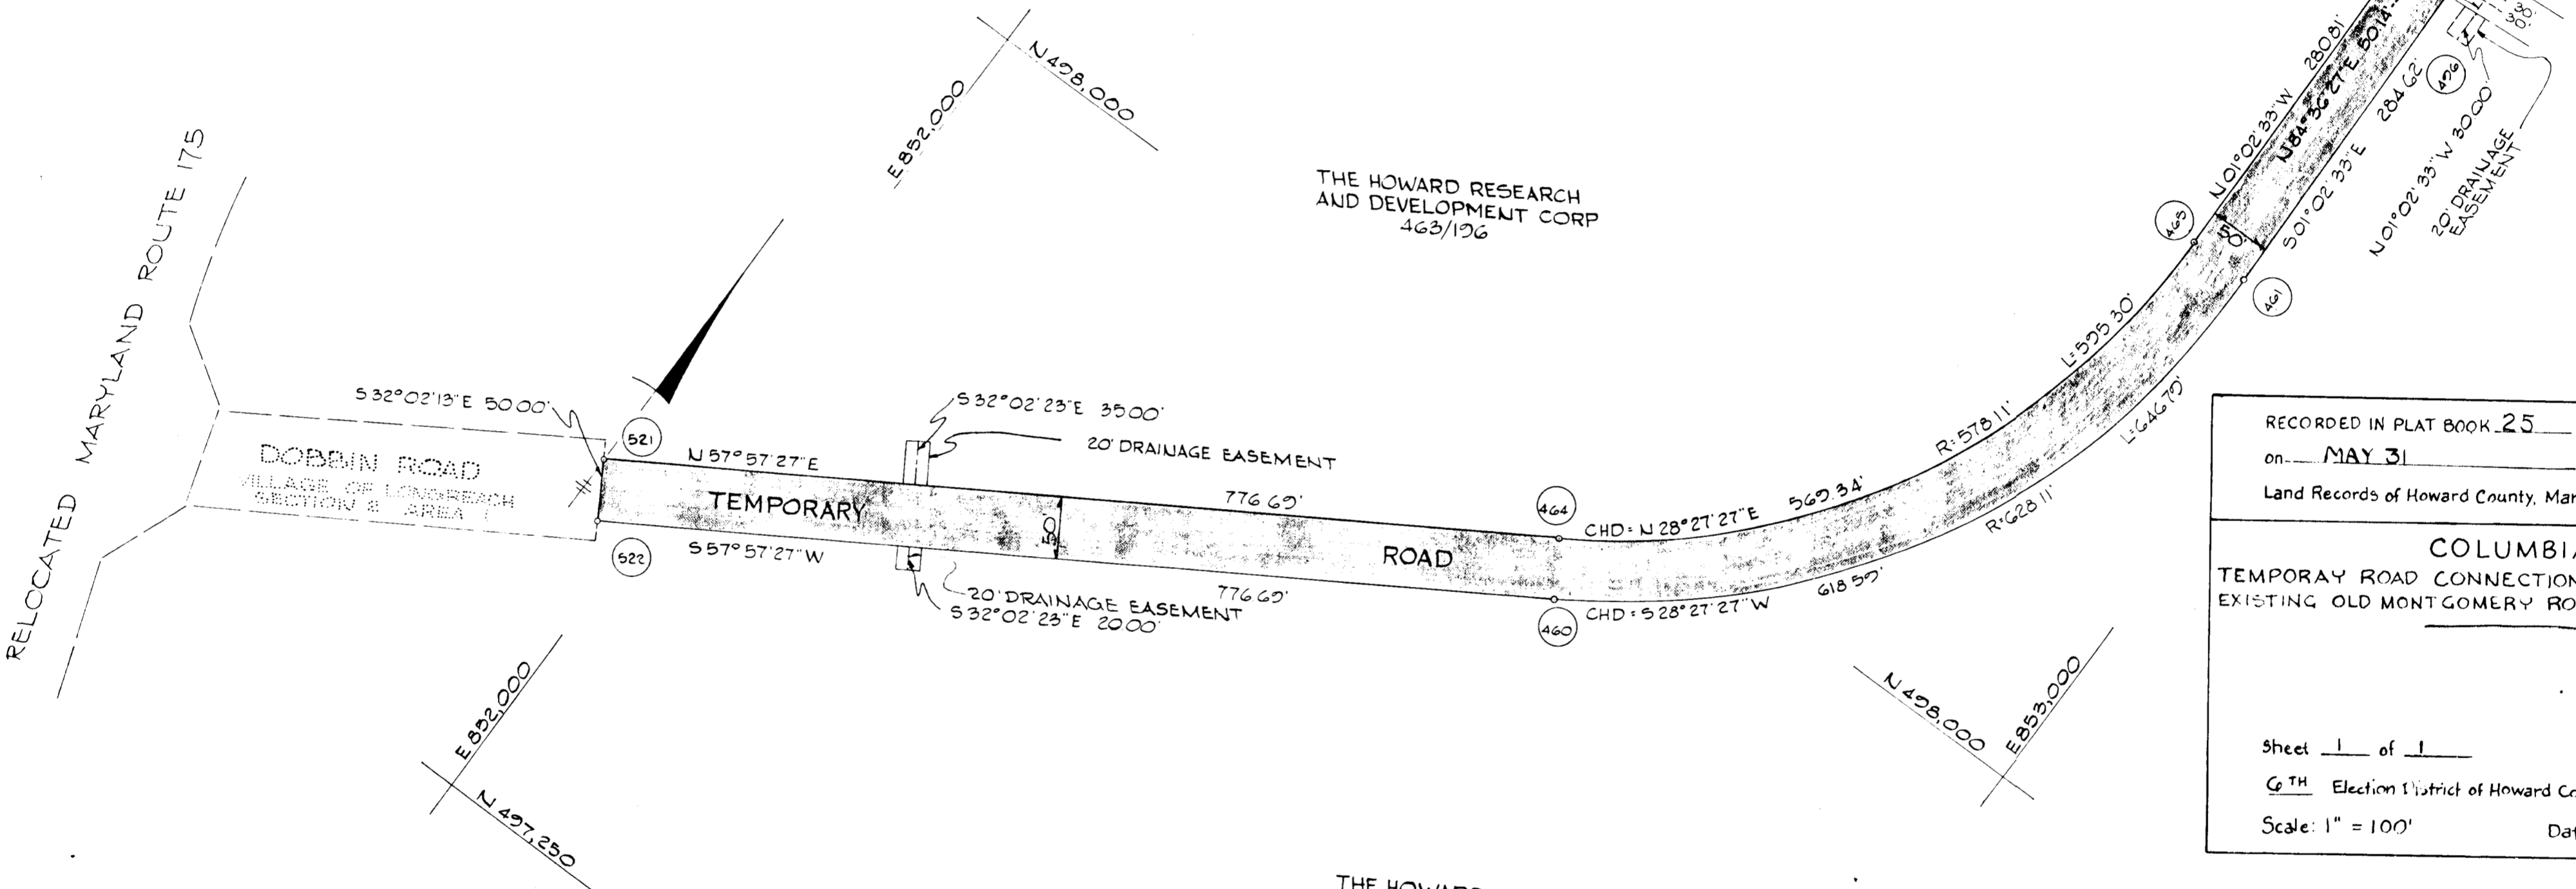

RECORDED IN PLAT BOOK 25 FOLIO 42
 on MAY 31, 1973 among The
 Land Records of Howard County, Maryland.

COLUMBIA
 TEMPORARY ROAD CONNECTION BETWEEN
 EXISTING OLD MONTGOMERY ROAD AND DOBBIN RD.

Sheet 1 of 1
 6TH Election District of Howard County, Md.
 Scale: 1" = 100' Date: May 22, 1973

TABULATIONS

| TOTALS | ACREAGE |
|----------------|---------|
| Easement (50') | 1.898 |
| Total | 1.898 |

EASEMENTS AND RIGHTS OF WAY APPROVED AND ACCEPTED BY HOWARD COUNTY DEPARTMENT OF PUBLIC WORKS. TEMPORARY ROAD TO BE CONSTRUCTED AND MAINTAINED BY THE HOWARD RESEARCH & DEVELOPMENT CORP.

PLAT FOR GRANT OF EASEMENTS FOR CONSTRUCTION OF TEMPORARY ROAD CONNECTION BETWEEN EXISTING OLD MONTGOMERY ROAD AND DOBBIN ROAD

6TH ELECTION DISTRICT OF HOWARD COUNTY, MARYLAND
 SCALE: 1" = 100' MAY 22, 1973

George Chagetas
 GEORGE CHAGETAS, PROPERTY LINE SURVEYOR NO. 29
 GREEN ASSOCIATES, INC.
 32 WEST ROAD
 TOWSON, MARYLAND 21204
 Auth. Agent
 THE HOWARD RESEARCH AND DEVELOPMENT CORP.
 COLUMBIA, MARYLAND 21044

136