
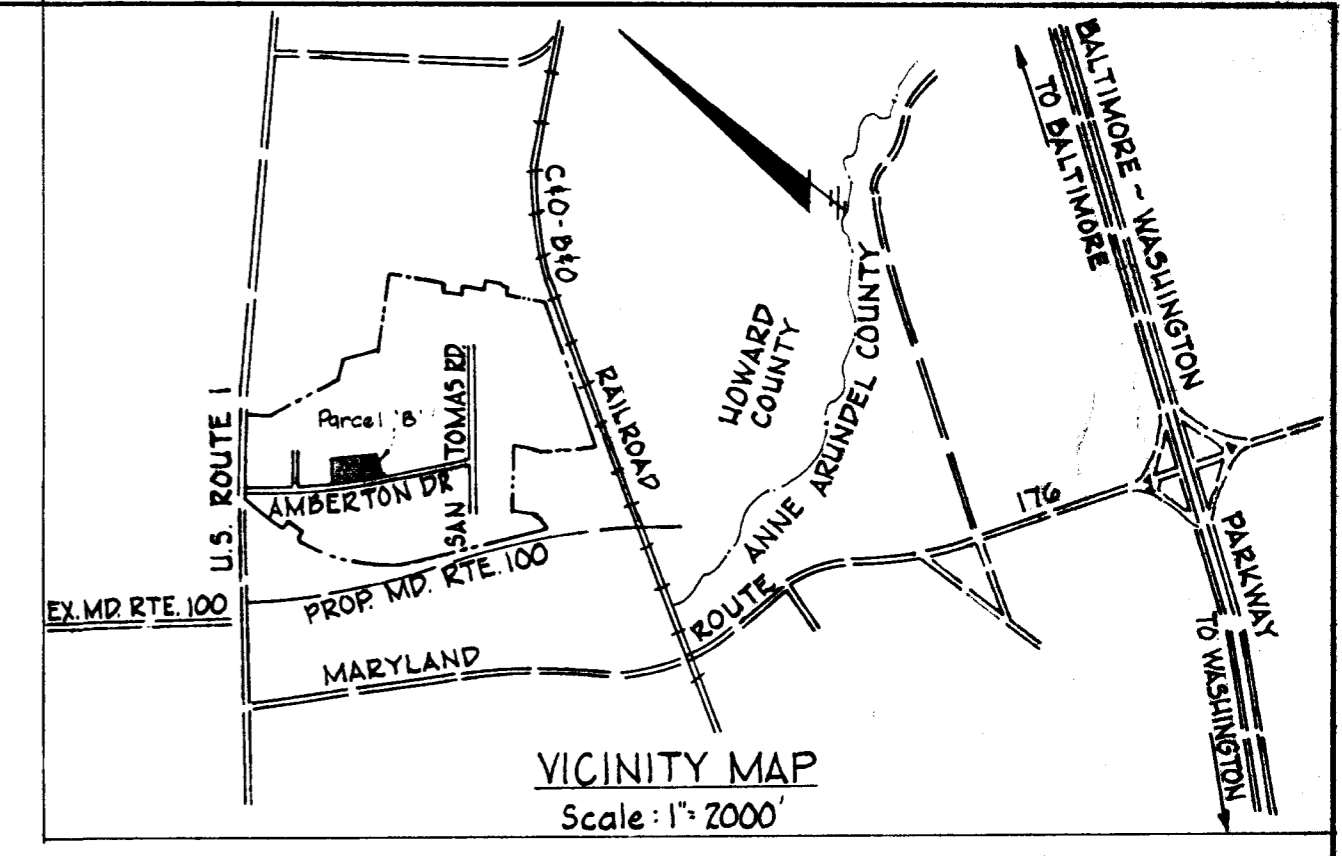


RECEIVED  
 AUG 2 1973  
 BUREAU OF ENGINEERING

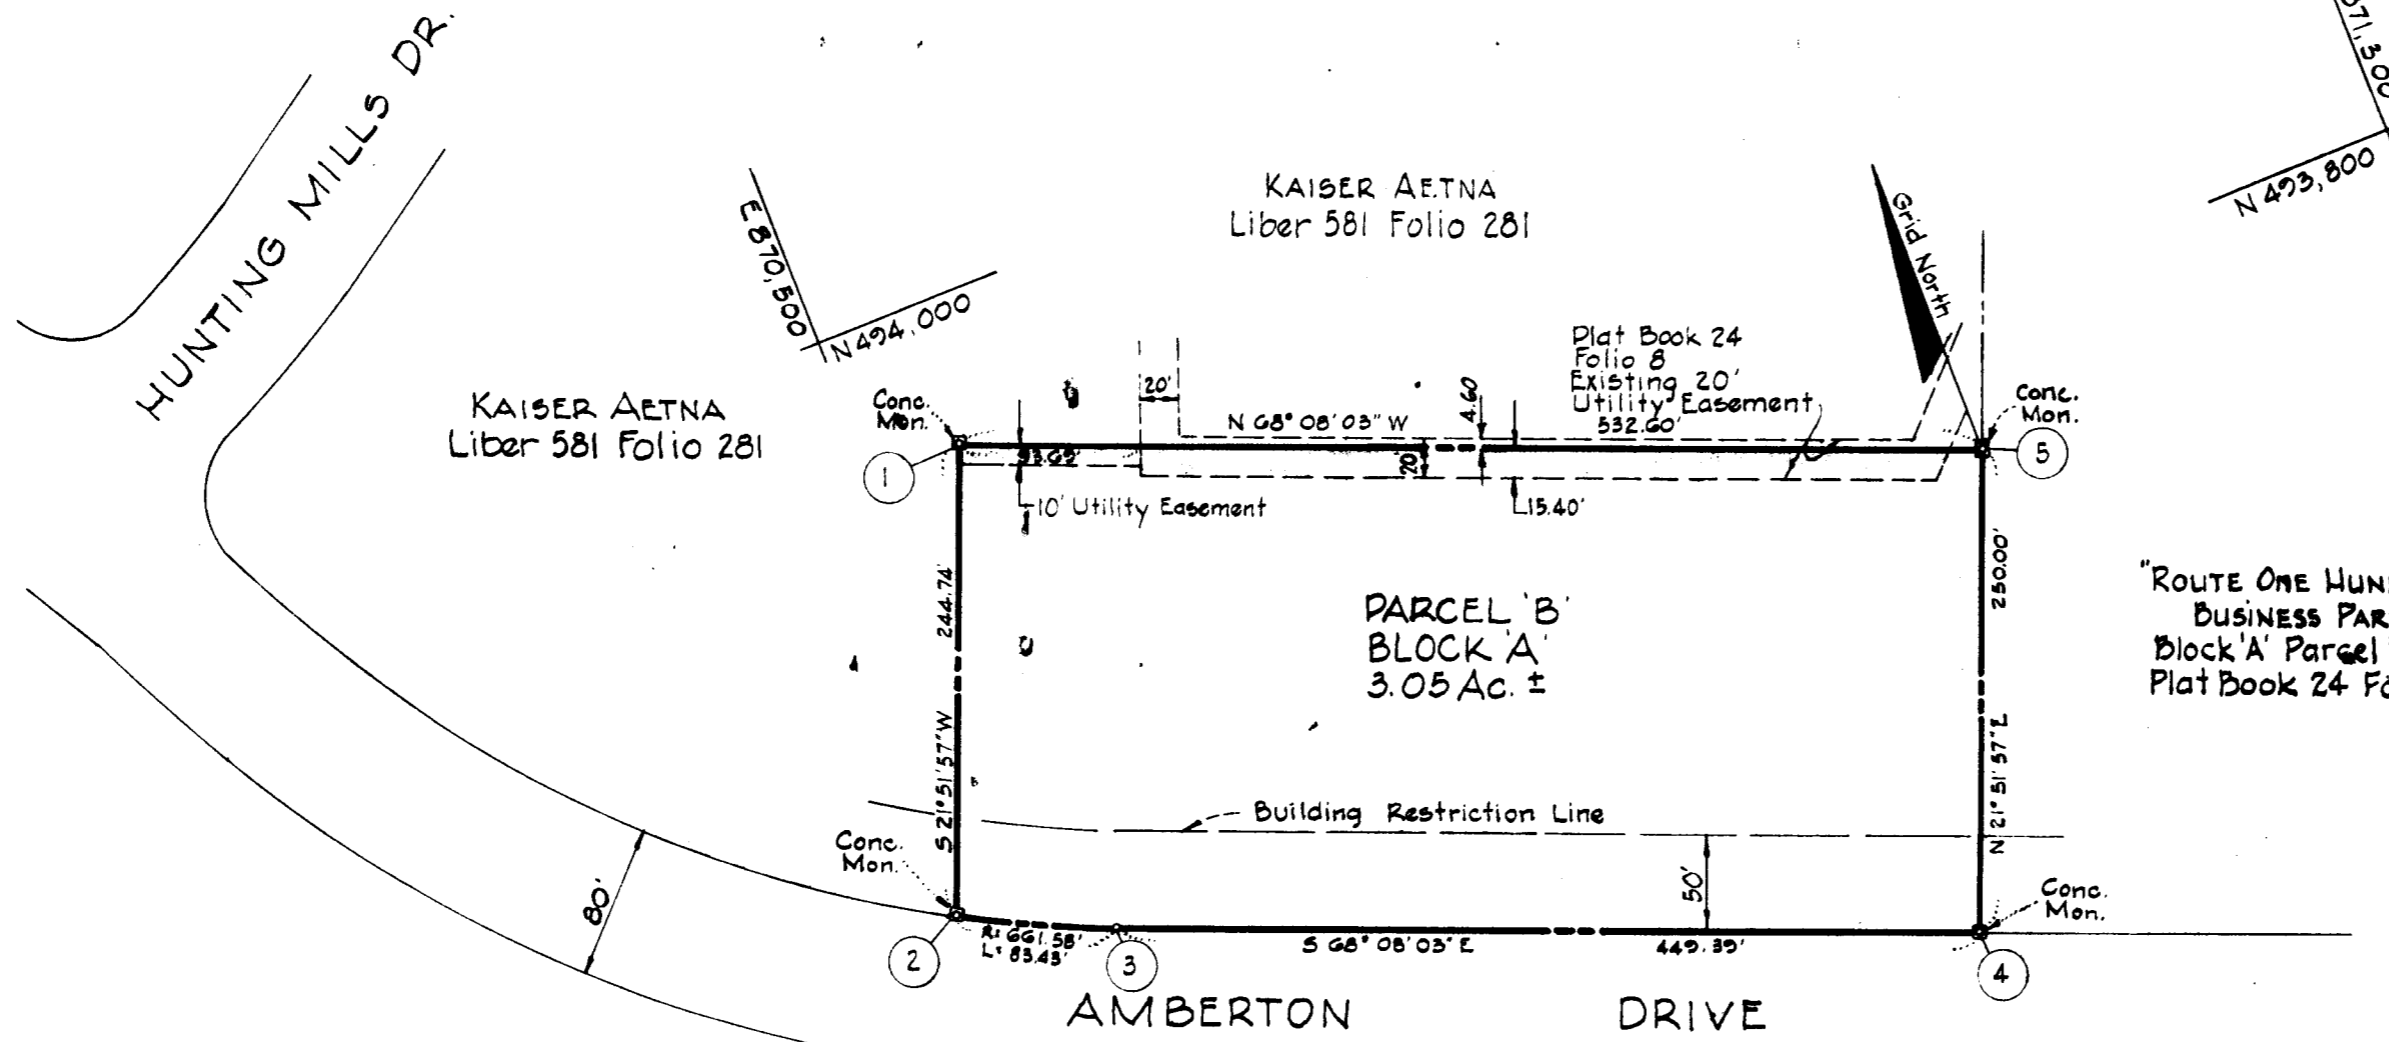

CURVE DATA						
NO.	Δ	RADIUS	LENGTH	TAN.	L.C.B.	DIST.
2-3	7°-13'-32.3"	661.58	83.43	41.77	564°31'16.8"E	83.38

COORDINATES					
NO.	NORTH	EAST	NO.	NORTH	EAST
1.	493,923.63	870,547.79	4.	493,493.26	870,248.96
2.	493,696.50	870,456.64	5.	493,725.28	871,042.07
3.	493,660.63	870,531.91			

NOTE: Coordinates are based upon Plane Coordinates Maryland State, State Highway Administration proposed Md. Route 100 Sta. 34+14.00 N 492,614.376 E 870,268.232

TOTAL NUMBER OF PARCELS: 1  
 TOTAL AREA OF TRACT: 3.05 Ac. ±

- NOTE:
- Roads recorded November 21, 1972 in Plat Book 24 folio 14 among the Plat Records of Howard County, Maryland.
  - Existing 20' Utility Easement recorded in Plat Book 24 folio 8 among the Plat Records of Howard County, Maryland.

RECORDED PLAT BOOK 25 FOLIO 79  
 IN THE LAND RECORDS OF HOWARD COUNTY, MD.

Owners Certificate:  
 We, Kaiser Aetna  
 The Owners Of The Property Shown Described Hereon, Adopt This Plan Of Subdivision And Reserve The Fee Simple Title To The Beds Of The Streets And/Or Roads Shown Hereon, And In Consideration Of The Approval Of This Plat By The Office Of Planning And Zoning, We Ourselves, Our Heirs And Assigns Do Hereby Give And Grant Unto Howard County, Maryland The Right And Option To Acquire For The Consideration Of One Dollar, The Fee Simple Title To The Beds Of The Streets And/Or Roads Shown Hereon Within The Period Of Five Years From The Date Of Recording Of This Plat Among The Land Records Of Howard County Witness Our Hands & Seals This 21 Day Of June 1973  
 By: Richard G. J.  
 Authorized Agent

Approved: Public Water and Public Sewer Systems  
 Howard County Health Department  
Alma F. J. 7-18-73  
 County Health Office Date

Approved: Howard County Office Of Planning and Zoning  
Thomas J. Harig 7-19-73  
 Director Date

Approved: Public Water, Public Sewerage, and Storm Drainage Systems and Public Roads.  
 Howard County Department of Public Works  
William A. Altman 7/13/73  
 Director Date

I, John Hocheder Jr. certify that the requirements of article 21, sec. 3-108 of the Annotated Code of Maryland (as amended) as far as they relate to the making of this plat have been complied with and that it is a subdivision of part of the land which by deed dated January 3, 1972 and recorded among the land records of Howard County, Maryland in liber 581 folio 281 was granted and conveyed by Albert V. Williams to Kaiser Aetna and that monuments marked are in place as shown  
John Hocheder Jr.  
 Reg. No. 2286 Date 6/21/73



ENGINEERS  
 GEORGE W. STEPHENS JR. & ASSOC. INC.  
 303 ALLEGHENY AVE. TOWSON, MD.  
 21204

ROUTE ONE HUNDRED  
 BUSINESS PARK  
 Block 'A' Parcel 'B'  
 1st Election District  
 Scale: 1"=100'  
 Howard County, Md.  
 June 20, 1973

OWNER  
 KAISER-AETNA  
 2 HOPKINS PLAZA  
 BALTIMORE, MD.  
 21201

INSPECTION  
 PN. 3041  
 F-73-96