
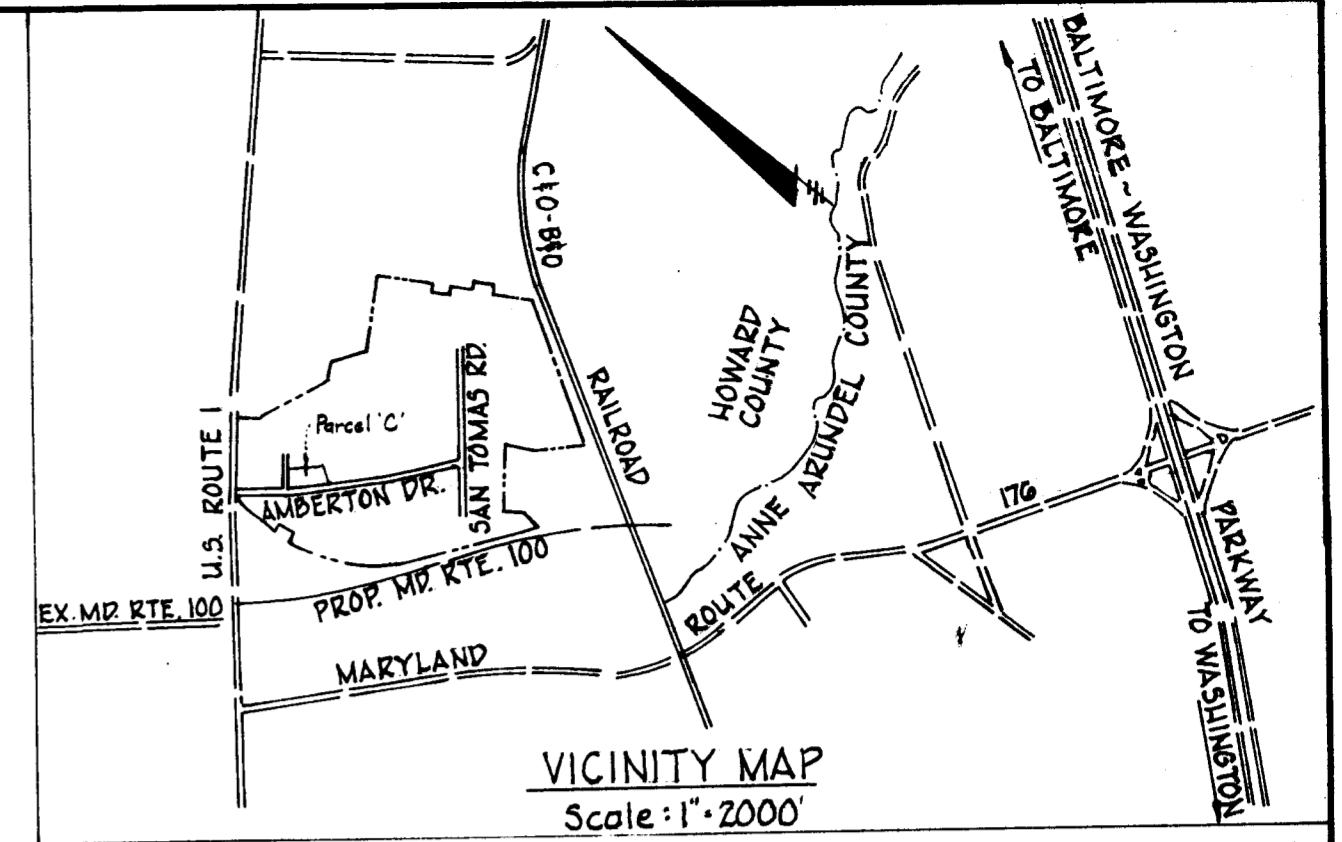


TOTAL NUMBER OF PARCELS: 1
 TOTAL AREA OF TRACT: 2.10 Ac. ±

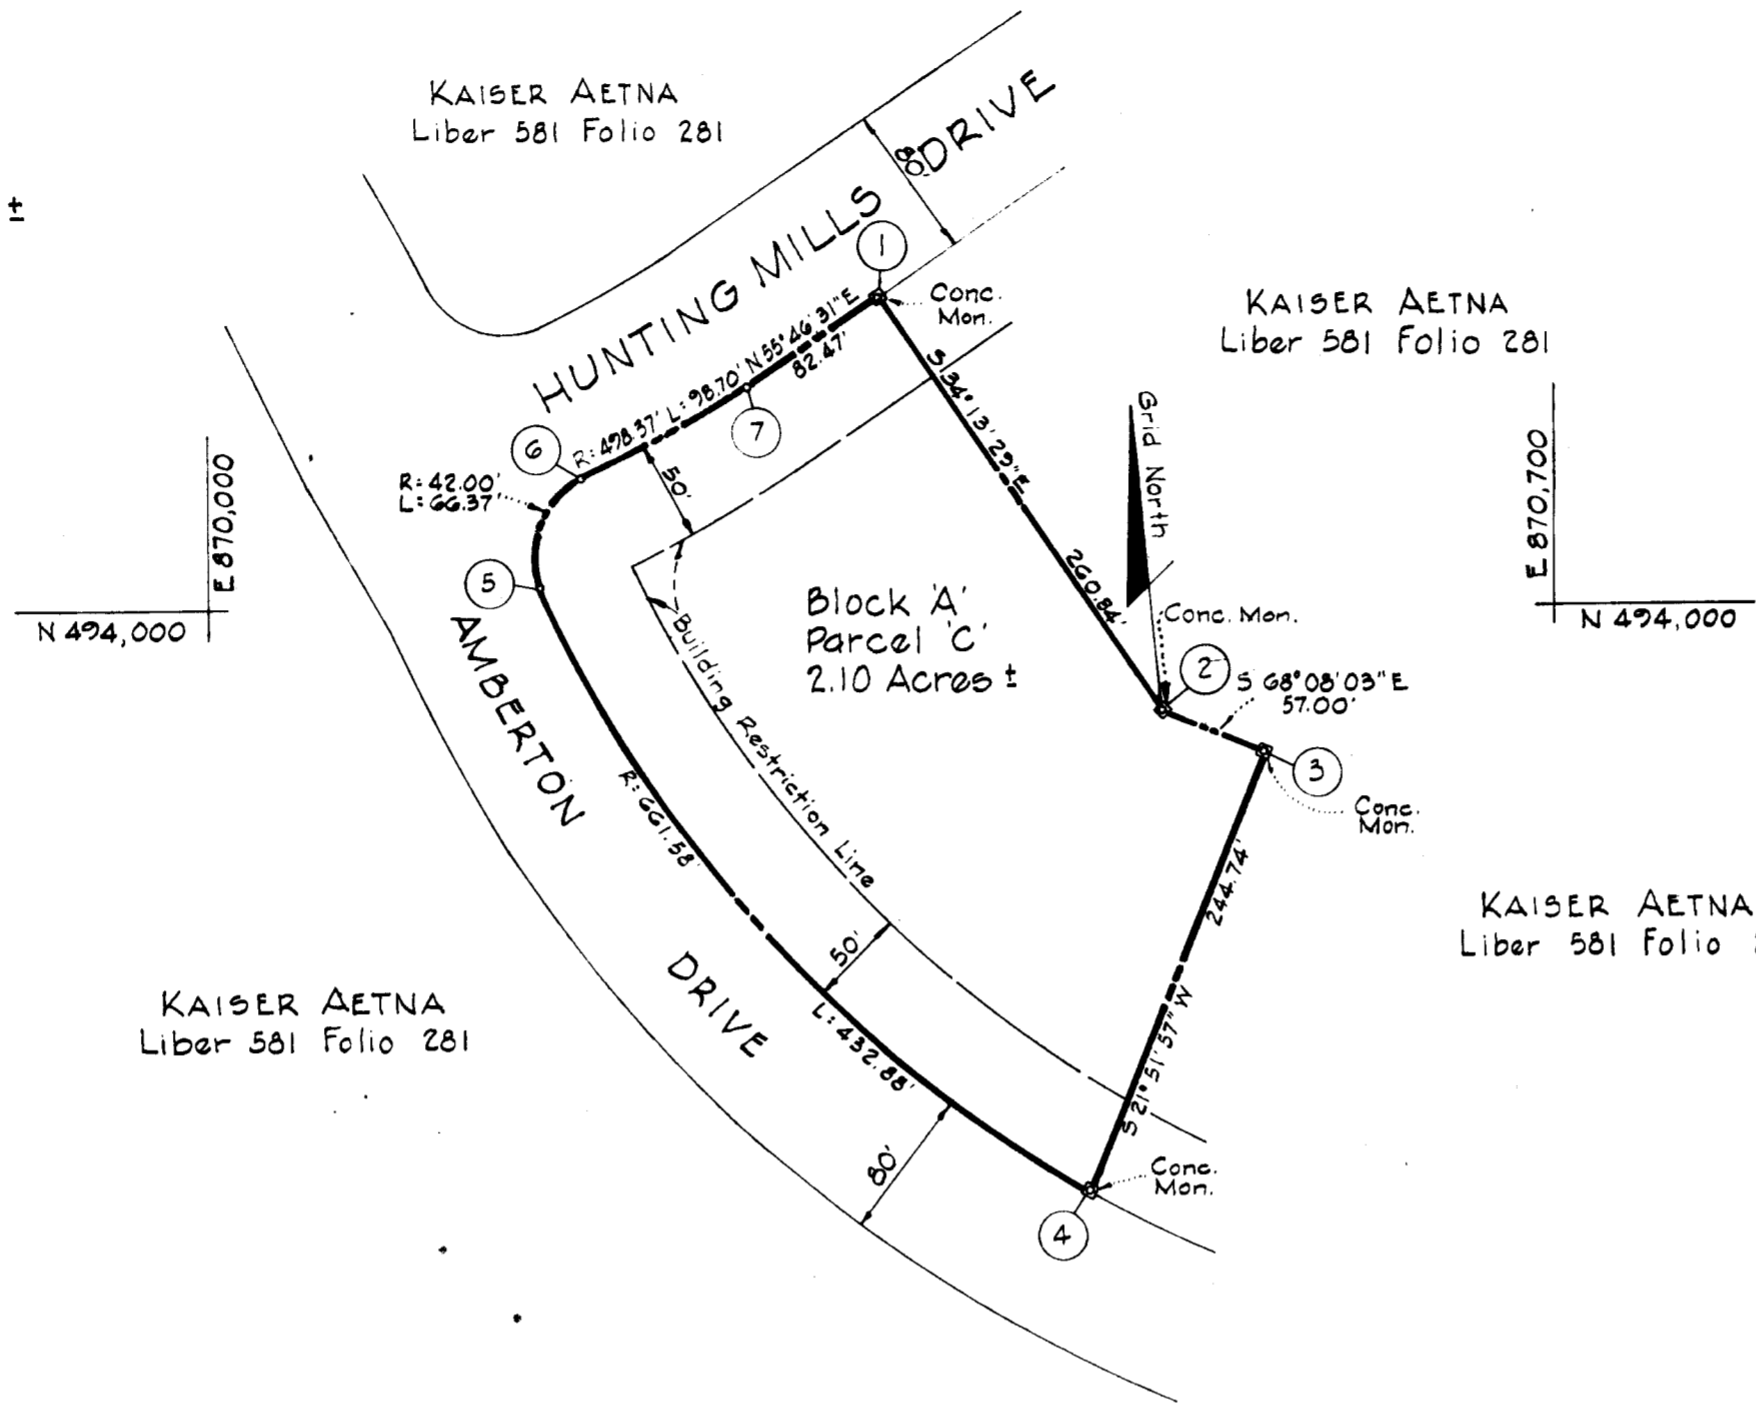

CURVE DATA					
NO.	Δ	RADIUS	LENGTH	TAN.	L.C.B. DIST.
4-5	37°29'22"	661.58'	432.88'	224.51'	N42°09'49.7"E 425.22'
5-6	90°32'30.7"	42.00'	66.37'	42.40'	N21°51'06.7"E 59.68'
6-7	11°20'51"	498.37'	98.70'	49.51'	NG1°26'56.5"E 98.54'

RECEIVED
 AUG 2 1973
 BUREAU OF ENGINEERING

COORDINATES					
NO.	NORTH	EAST	NO.	NORTH	EAST
1.	494,160.54	870,348.18	5.	494,011.67	870,171.22
2.	493,944.86	870,494.89	6.	494,067.06	870,193.43
3.	493,923.63	870,547.79	7.	494,114.16	870,279.99
4.	493,996.50	870,456.64			

NOTE:
 Roads recorded November 21, 1972 in Plat Book 25 Folio 80 among the Plat Records of Howard County, Maryland.

PLAT BOOK 25 FOLIO 80
 AMONG THE PLAT RECORDS OF HOWARD COUNTY, MD.

ROUTE ONE HUNDRED BUSINESS PARK Block 'A' Parcel 'C'

1st. Election District
 Scale: 1"=100'

Howard County, Md.
 June 19, 1973

Owners Certificate
 We, Kaiser Aetna
 The Owners Of The Property Shown Described Hereon, Adopt This Plan Of Subdivision And Reserve The Fee Simple Title To The Beds Of The Streets And/Or Roads Shown Hereon, And In Consideration Of The Approval Of This Plat By The Office Of Planning And Zoning, We Ourselves, Our Heirs And Assigns Do Hereby Give And Grant Unto Howard County, Maryland The Right And Option To Acquire For The Consideration Of One Dollar, The Fee Simple Title To The Beds Of The Streets And/Or Roads Shown Hereon Within The Period Of Five Years From The Date Of Recording Of This Plat Among The Land Records Of Howard County Witness Our Hand & Seals This 21 Day Of June 1973
 By: Bilal G. J.
 Authorized Agent

NOTE:
 COORDINATES ARE BASED UPON PLANE COORDINATES MARYLAND STATE SYSTEM, STATE HIGHWAY ADMINISTRATION PROPOSED MD. ROUTE 100 STA. 34+14.00
 N492,614.396
 E 870,268.232

Approved: Public Water and Public Sewer Systems
 Howard County Health Department
Robert F. Wine 7-18-73
 Director Date

Approved: Howard County Office Of Planning and Zoning
Thomas J. Hammit 7-19-73
 Director Date

Approved: Public Water, Public Sewerage, and Storm Drainage Systems and Public Roads.
 Howard County Department Of Public Works
William A. Altman 7/13/73
 Director Date

I, John Hocheder Jr. certify that the requirements of article 21, sec. 3-108 of the Annotated Code Of Maryland (as amended) as far as they relate to the making of this plat have been complied with and that it is a subdivision of part of the land which by deed dated January 3, 1972 and recorded among the land records of Howard County, Maryland in liber 581 folio 281 was granted and conveyed by Albert V. Williams to Kaiser Aetna and that monuments marked are in place as shown.
John Hocheder Jr.
 Reg. No. 2786 Date 6/2/73



ENGINEERS
 GEORGE W. STEPHENS JR. & ASSOC. INC.
 303 ALLEGHENY AVE. TOWSON, MD.
 21204

OWNER
 KAISER-AETNA
 2 HOPKINS PLAZA
 BALTIMORE, MD.
 21201

INSPECTION
 PN. 3042
 F-73-97

S.P.
 81