


U.S. ROUTE 1

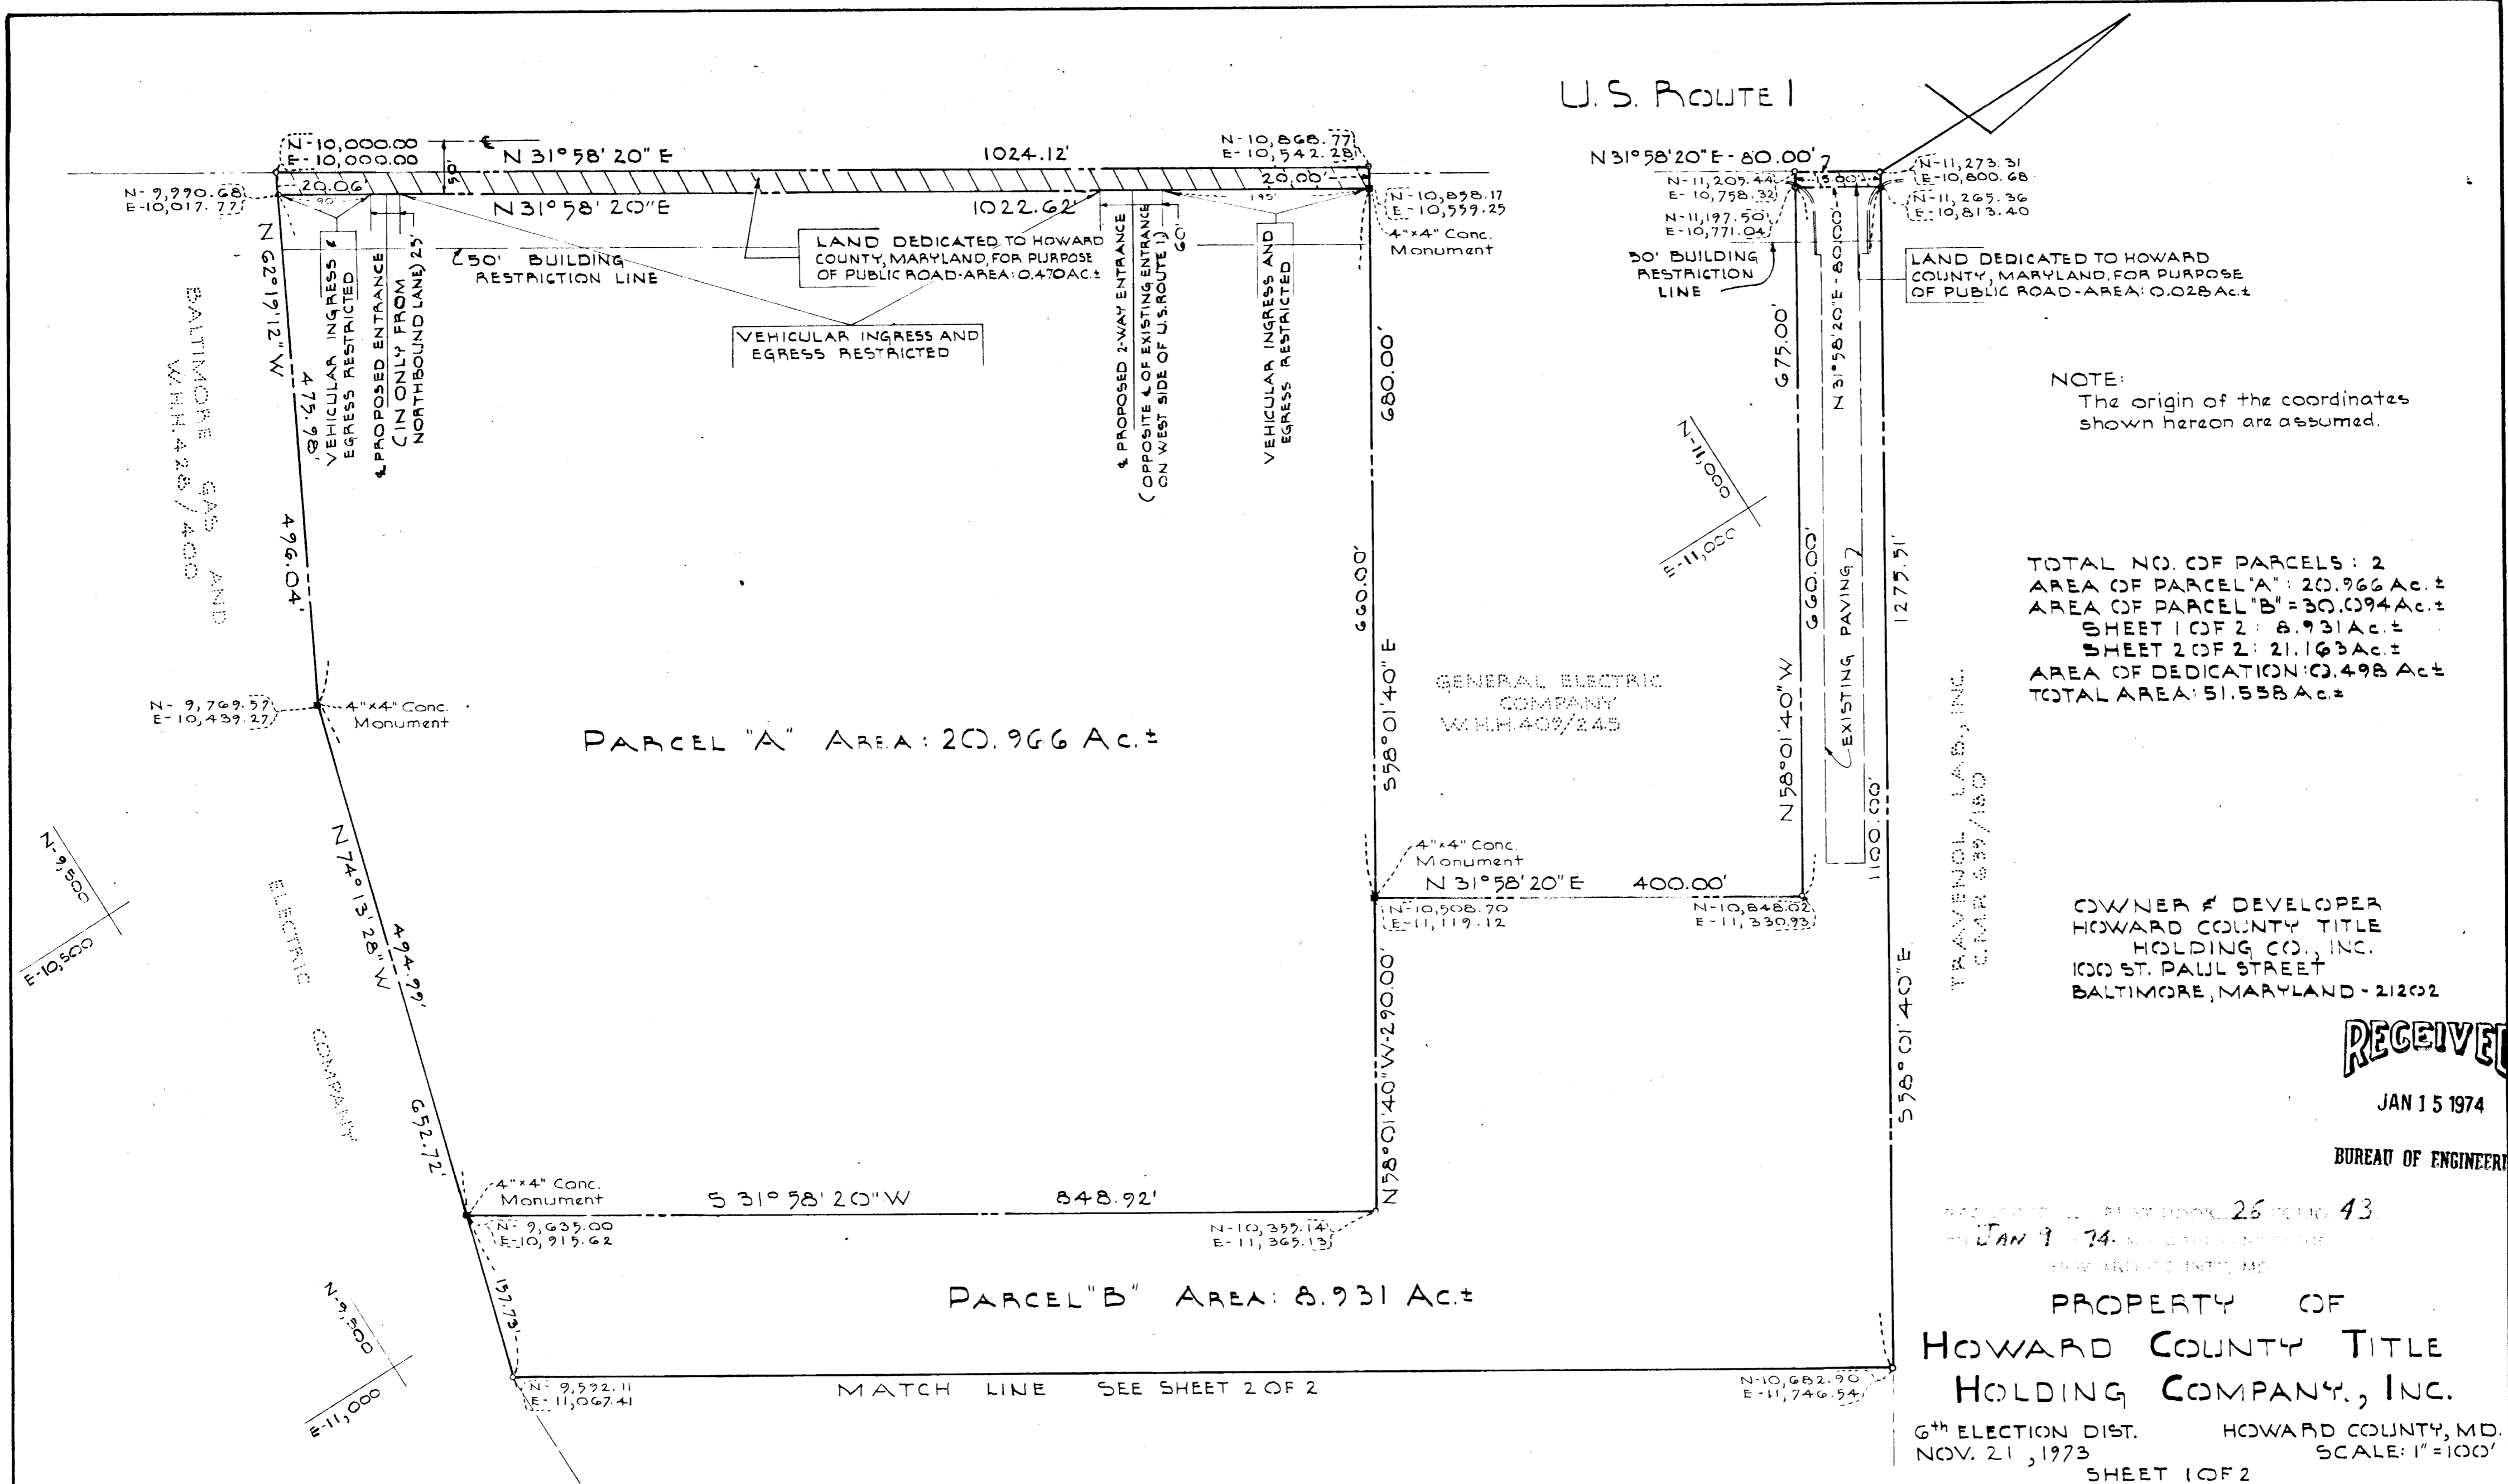

APPROVED: For public water and public sewerage systems, Howard County Health Department.
 [Signature] 1-8-74
 County Health Officer Date


APPROVED: Howard County Office of Planning and Zoning.
 [Signature] 1-9-74
 Director Date

APPROVED: For public water and public sewerage, storm drainage systems and public roads, Howard County Department of Public Works.
 [Signature] 1/1/74
 Director Date

OWNER'S CERTIFICATE:
 We, Howard County Title Holding Co., Inc., owners of the property shown and described hereon adopt this Plan of Subdivision and reserve the fee simple title to the beds of the streets and/or roads shown hereon and in consideration of the approval of this Plat by the Office of Planning and Zoning, we for ourselves, our heirs or assigns, do hereby give and grant unto Howard County, Maryland the right and option to acquire for the consideration of One Dollar the fee simple title to the beds of the streets and/or roads, and including the land dedicated for the widening of U.S. Route #1 shown hereon within the period of five years from the date of the recording of this Plat among the Land Records of Howard County, Maryland.
 Witness our hands and seal this 11th day of
 Howard County Title Holding Co., Inc.
 [Signature] 1/12/73

SURVEYOR'S/ENGINEER'S CERTIFICATE:
 I, William G. Rasch II, hereby certify that the plan shown hereon is correct, that it is a Subdivision of the land which by deed dated May 25, 1973 and recorded among the Land Records of Howard County, Maryland in Liber C.M.P. 639 at Folio 183 was granted and conveyed by Twin Cities Corporation, to Howard County Title Holding Co., Inc. and that stones and/or monuments marked thus " are in place as shown.
 I further certify the requirements of Section 3-108, Article 21 of the Annotated Code of Maryland (as amended) as far as they relate to the making of this plat have been complied with.
 [Signature] 1/2/73
 William G. Rasch II - Reg. No. 4575 Date

PLARDUM AND JESCHKE ENGINEERS & LAND SURVEYORS
 3697 PARK AVE.
 ELLICOTT CITY, MARYLAND 21043

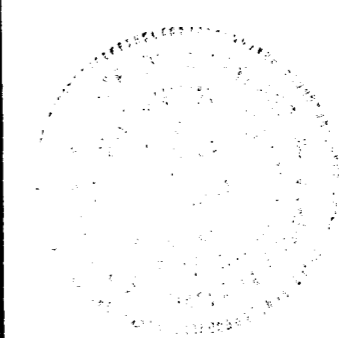

#1283

F-74-41