
 This area designates a private sewage easement of approximately 10,000 square feet as required by the Maryland State Health Department for individual sewage disposal. Improvements of any nature in this area are restricted until public sewerage is available and servicing any residential structure constructed on these building sites. This easement shall become null and void upon connection to a public sewage system.

NOTE: The origin of the coordinates shown hereon is assumed.

The lots shown hereon comply with minimum ownership width and lot area as required by the Maryland State Department of Health Regulations.

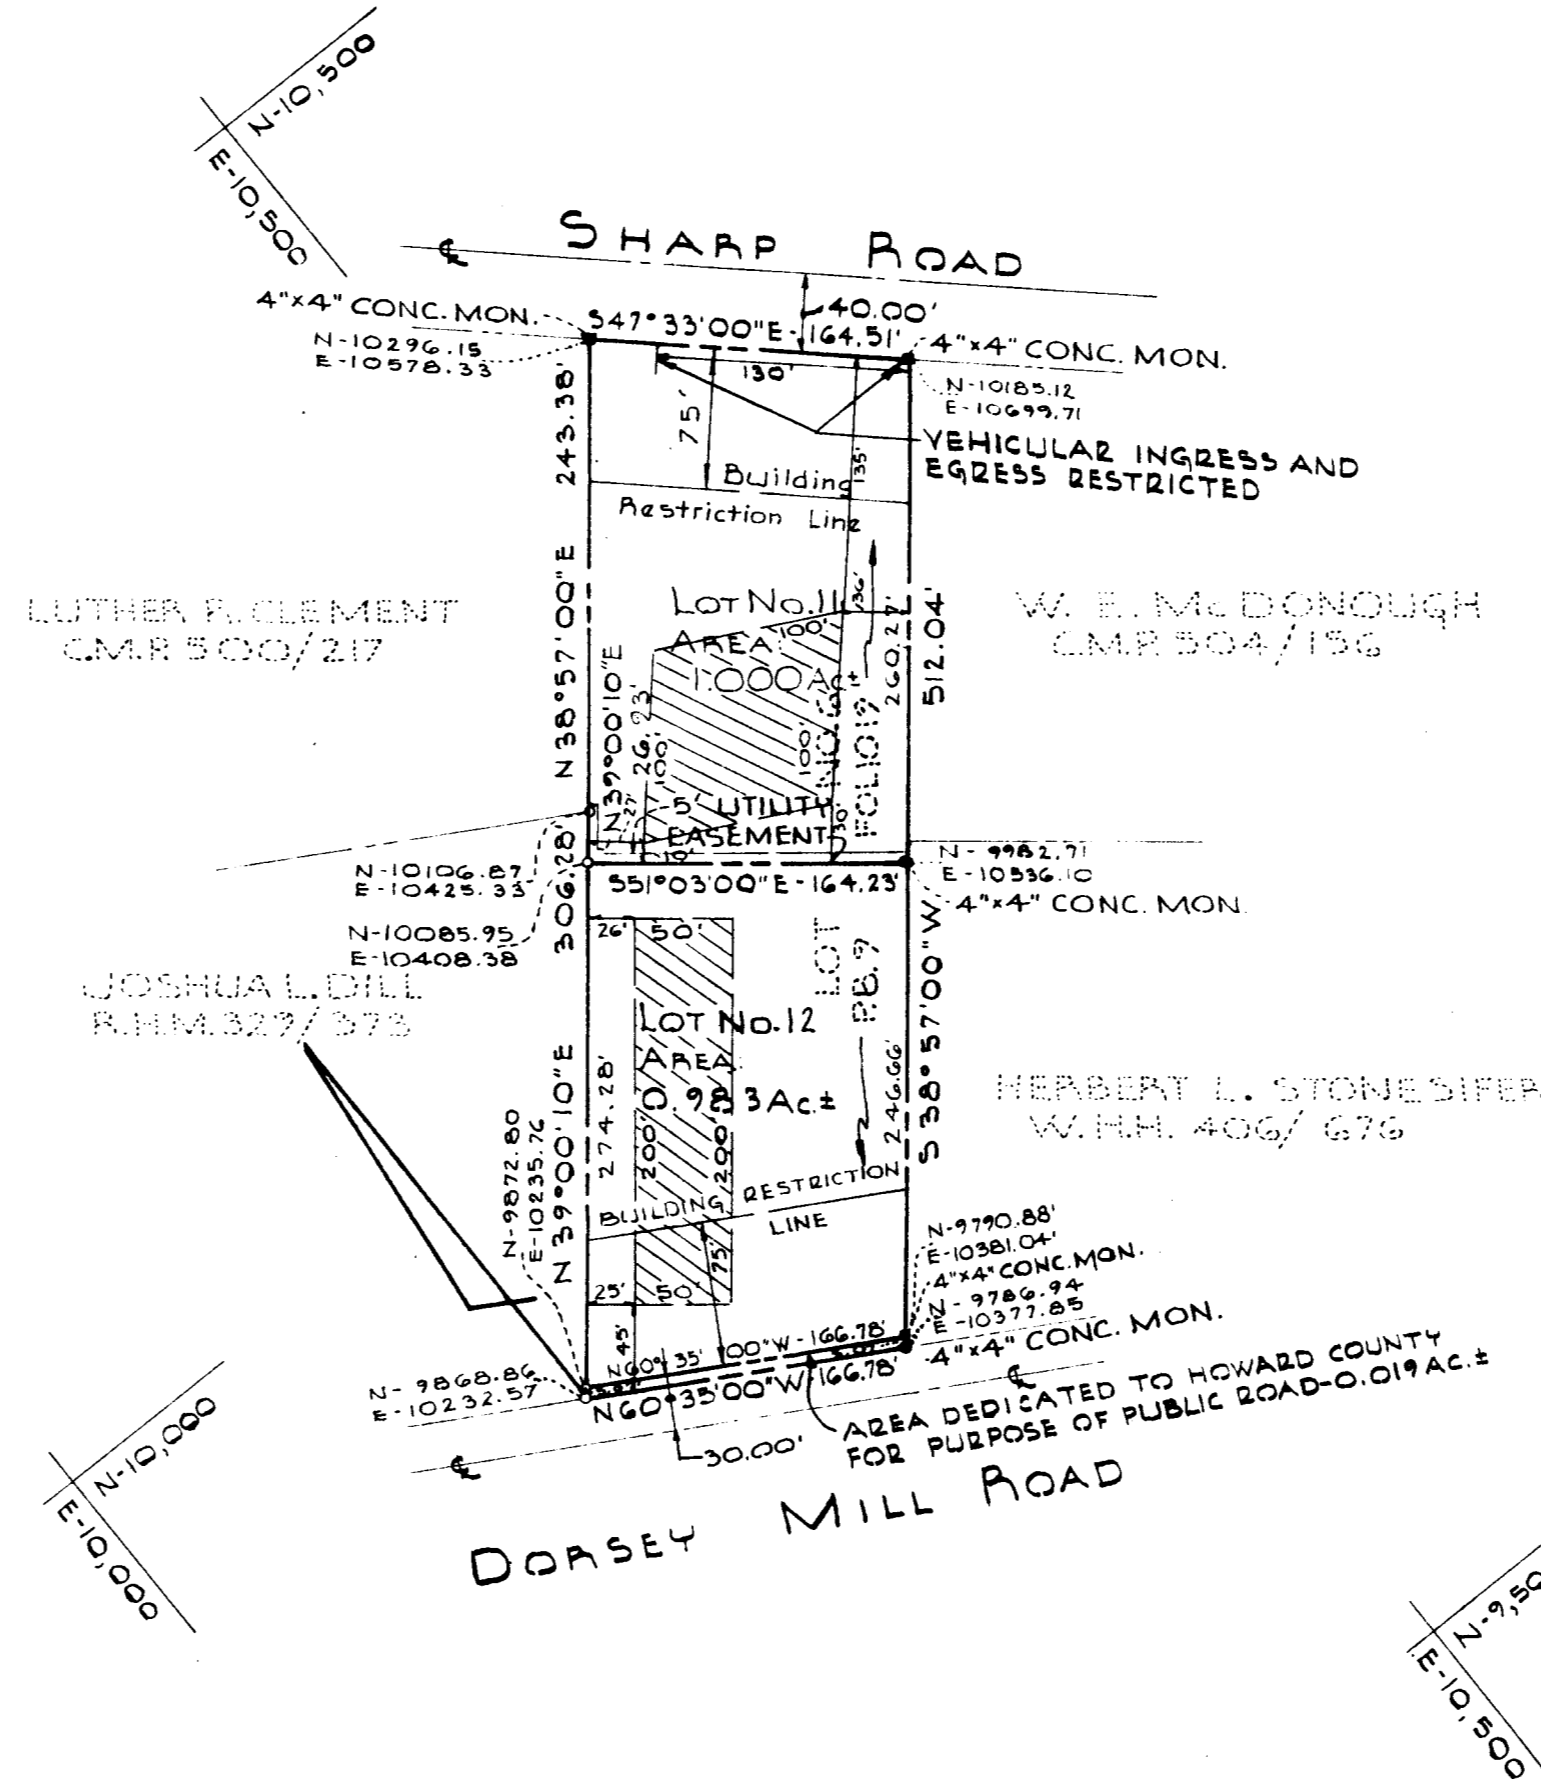

The purpose of this plat is to resubdivide Lot 6 - Section Four - Property of Robert H. Dill - Plat Book 9, Folio 19; into two lots, lot 11 and lot 12, as shown.

**RECEIVED**

JUL 9 1974

BUREAU OF ENGINEERING

TOTAL NO. OF LOTS: 2  
 TOTAL AREA OF LOTS: 1.983 Ac. ±  
 NO. 11 = 1.000 Ac. ±  
 NO. 12 = 0.983 Ac. ±  
 AREA OF DEDICATION : 0.019 Ac. ±  
 TOTAL AREA : 2.002 Ac. ±

RECORDED: PLAT BOOK **27** FOLIO **87**  
 ON ~~2-26-74~~ **24** AMONG THE LAND RECORDS OF  
 HOWARD COUNTY, MD.

LOT No. 11 & Lot No. 12  
 RESUBDIVISION OF  
 Lot No. 6  
 SECTION FOUR  
 PROPERTY OF ROBERT H. DILL

4<sup>th</sup> ELECTION DISTRICT HOWARD COUNTY, MARYLAND  
 FEB. 19, 1974 SCALE: 1"=100'

**PB 27 F87**

OWNER & DEVELOPER  
 Jerry J. Heath & Annis Marie Heath  
 9329 Old Scaggsville Road  
 Laurel, Maryland - 20810

APPROVED: FOR PRIVATE WATER AND PRIVATE SEWERAGE SYSTEMS, HOWARD COUNTY HEALTH DEPT.

COUNTY HEALTH OFFICER DATE

APPROVED: HOWARD COUNTY OFFICE OF PLANNING AND ZONING.

*James D. Harris, Jr.* 2-25-74  
 DIRECTOR DATE

APPROVED: FOR STORM DRAINAGE SYSTEMS AND PUBLIC ROAD, HOWARD COUNTY DEPARTMENT OF PUBLIC WORKS.

*William G. Albin* 3/22/74  
 DIRECTOR DATE

OWNER'S CERTIFICATE:

We, Jerry J. Heath and Annis Marie Heath, his wife, owners of the property shown and described hereon adopt this Plan of Subdivision and reserve the fee simple title to the beds of the streets and/or roads shown hereon and in consideration of the approval of this Plat by the Office of Planning and Zoning, we for ourselves our heirs or assigns, do hereby give and grant unto Howard County, Maryland the right and option to acquire for the consideration of One Dollar the fee simple title to the beds of the streets and/or roads shown hereon within the period of five years from the date of the recording of this Plat among the Land Records of Howard County, Maryland.  
 Witness our hands and seal this day of


*Jerry J. Heath* Date *Annis M. Heath* Date

SURVEYOR'S & ENGINEER'S CERTIFICATE:

I, William G. Pasch II, hereby certify that the plan shown hereon is correct, that it is a Subdivision of the land which by deed dated August 24, 1967 and recorded among the Land Records of Howard County, Maryland in Liber W.H.H. 4-74 at Folio 301 was granted and conveyed by J. Frank Whitt and Mildred S. Whitt, his wife, to Jerry J. Heath and Annis Marie Heath, his wife and that stones and/or monuments marked thus are in place as shown.  
 I further certify the requirements of Section 3-108, Article 21 of the Annotated Code of Maryland (as amended) as far as they relate to making of this plat have been complied with.

*William G. Pasch II* 3/22/74  
 William G. Pasch II - Reg. No. 4575 Date

PURDUM  
 AND  
 JESCHKE  
 ENGINEERS &  
 LAND SURVEYORS  
 3697 PARK AVE.  
 ELLICOTT CITY, MD. 21043

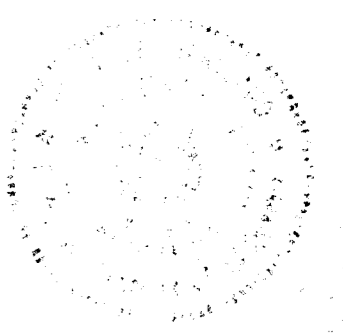

*Inspection*

#316