
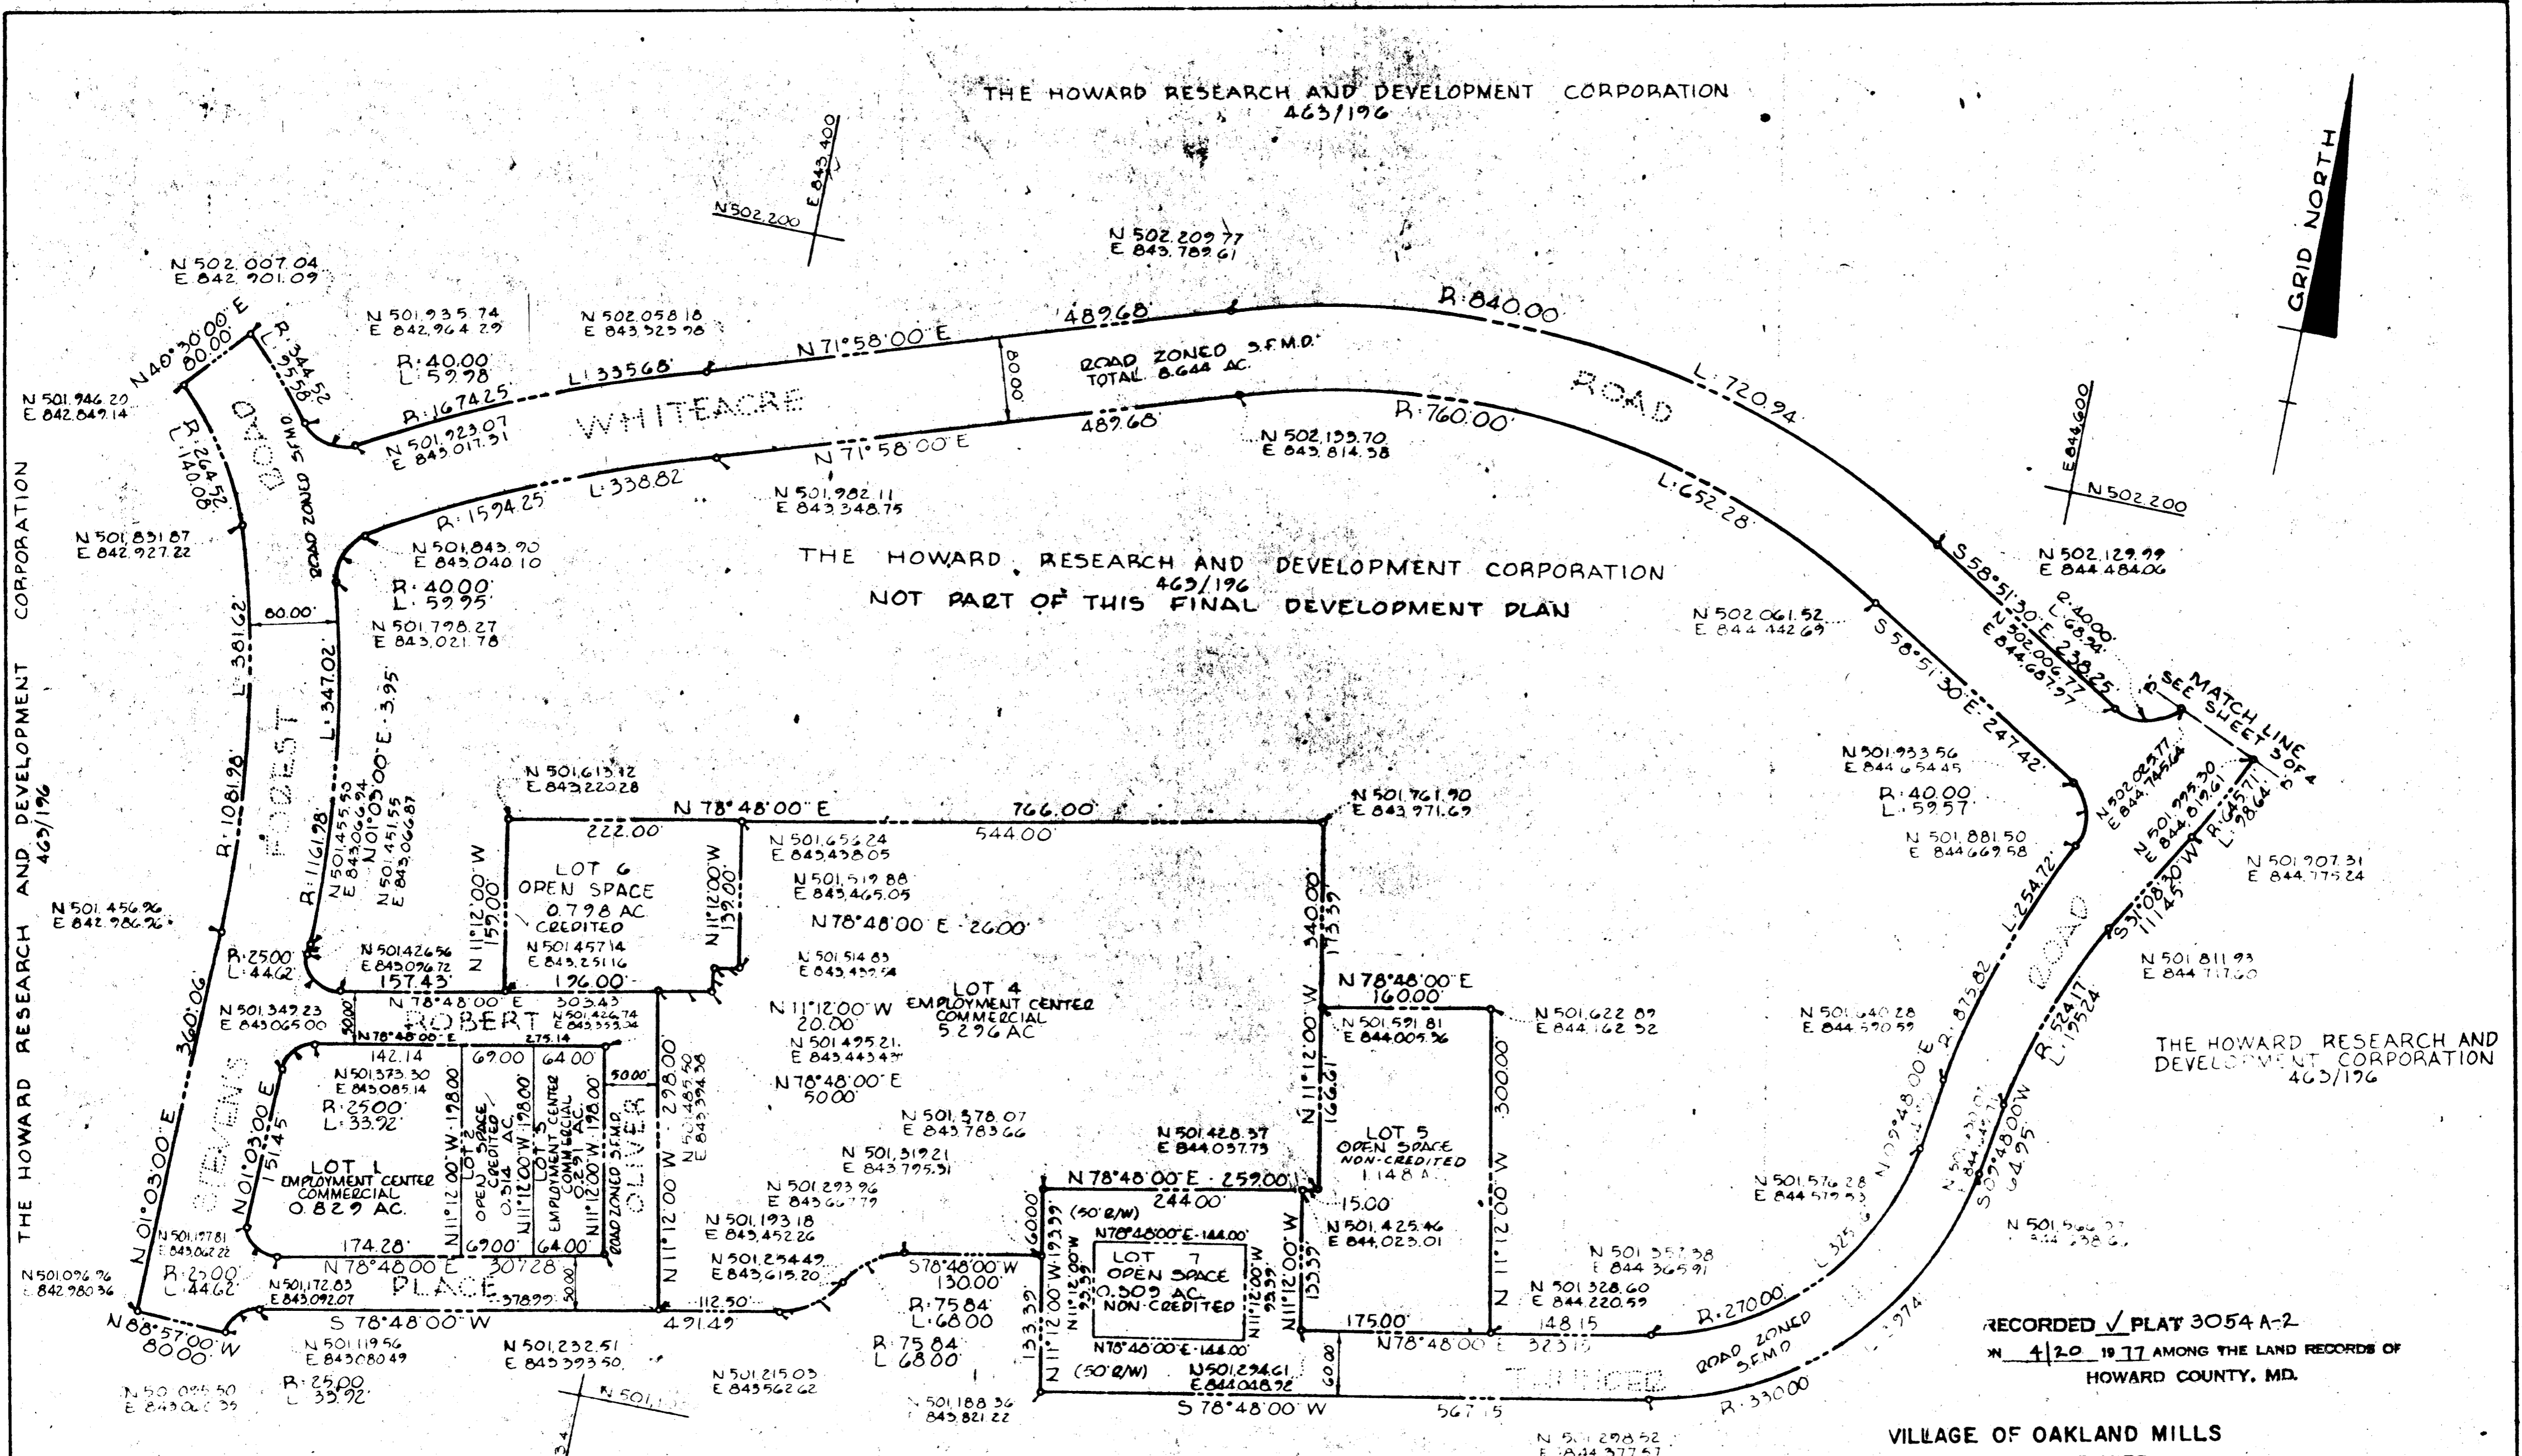


THE HOWARD RESEARCH AND DEVELOPMENT CORPORATION
463/196

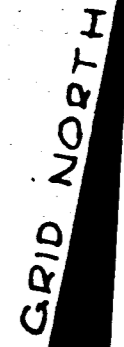

THE HOWARD RESEARCH AND DEVELOPMENT CORPORATION
463/196
NOT PART OF THIS FINAL DEVELOPMENT PLAN

RECORDED PLAT 3054 A-2
IN 4/20 1977 AMONG THE LAND RECORDS OF
HOWARD COUNTY, MD.

THE HOWARD RESEARCH AND DEVELOPMENT CORPORATION
463/196

VILLAGE OF OAKLAND MILLS
VILLAGE CENTER
SECTION 2 AREA 1
PETITIONER AND OWNER

THE HOWARD RESEARCH AND DEVELOPMENT CORPORATION
COLUMBIA PARKS &
RECREATION ASSOCIATION

COLUMBIA

AMENDED
FINAL DEVELOPMENT PLAN PHASE FORTY-A-I
6TH ELECTION DISTRICT HOWARD COUNTY, MD.
SCALE 1"=100'
SHEET 4 OF 4

THIS PLAT SUPERSEDES SHEET # OF A RECORDED AMONG THE LAND RECORDS OF HOWARD COUNTY, MARYLAND ON SEPTEMBER 1, 1970 IN PLAT BOOK 20 FOLIO 7.

THE PURPOSE OF THIS AMENDED FINAL DEVELOPMENT PLAN PHASE IS TO CHANGE THE CREDITED OPEN SPACE OF LOT 5 IN PHASE 40 TO NON-CREDITED