
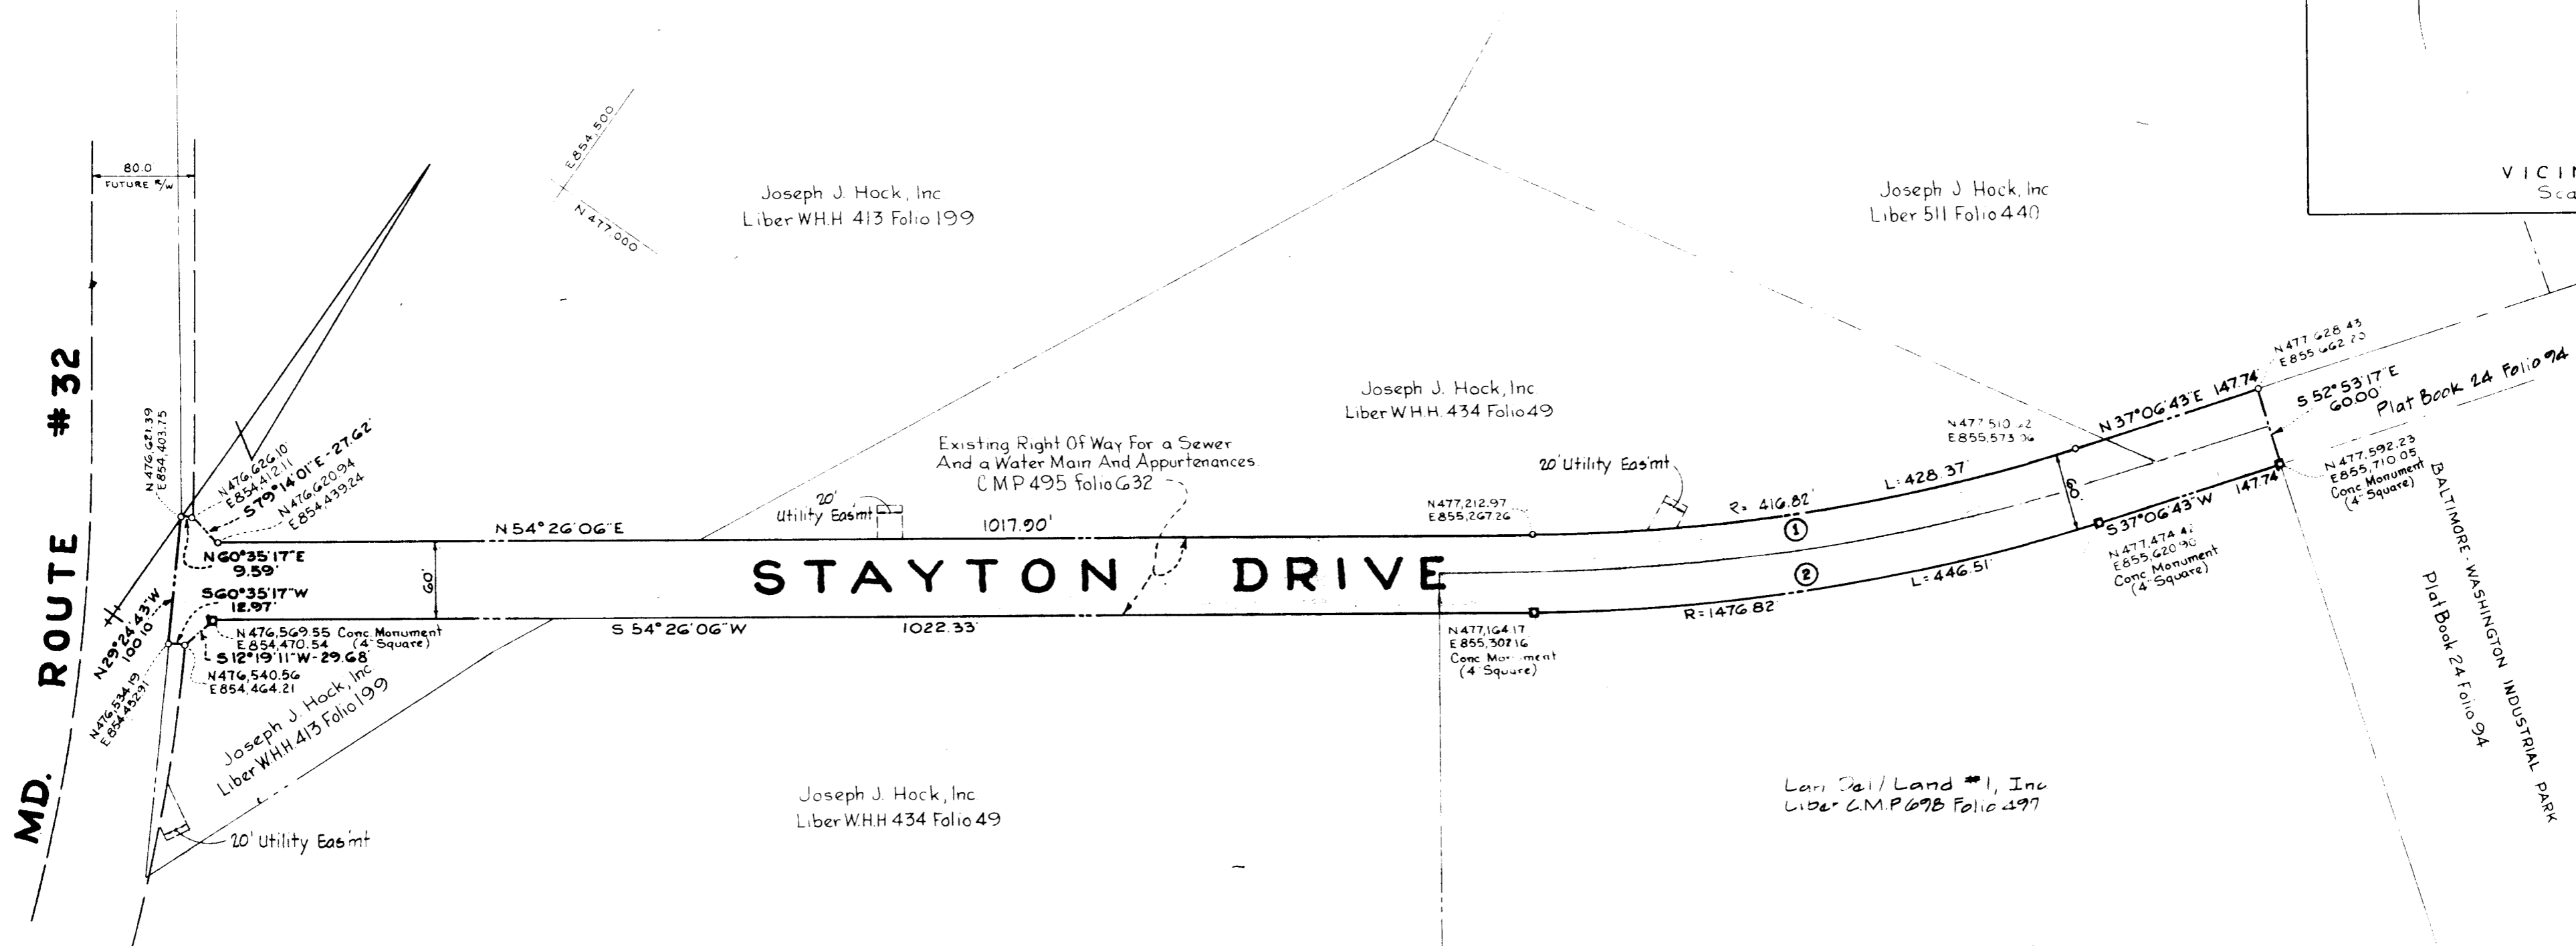


CURVE DATA						
No.	Δ	RADIUS	LENGTH	TAN	L.C.B.	DIST.
1	17° 19' 23"	1416.82	428.37	215.83	N45°46'24.5"E - 426.74'	
2	17° 19' 23"	1476.82	446.51	224.97	S45°46'24.5"W - 444.81'	

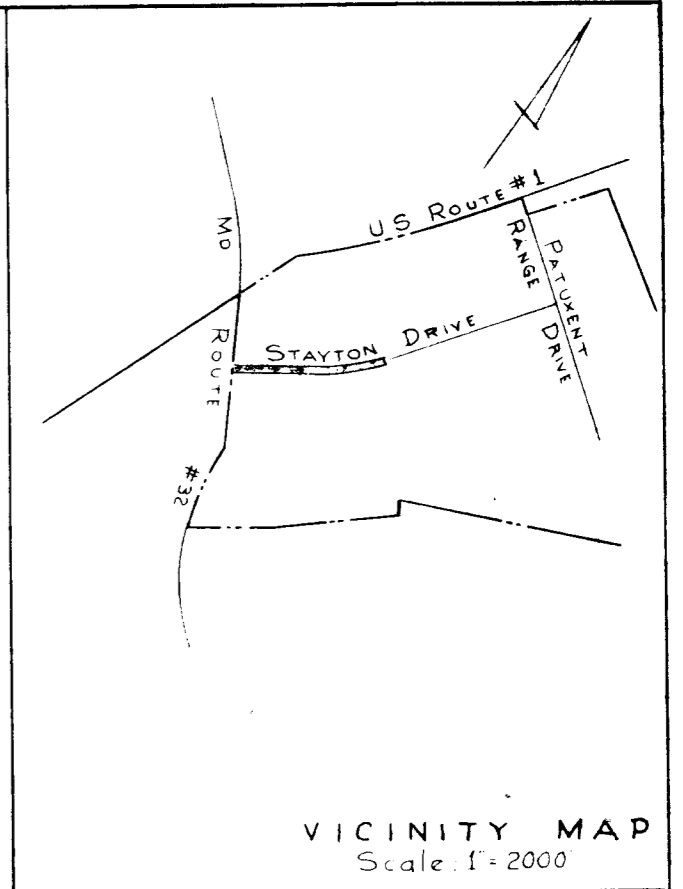

RECEIVED

SURVEYOR OF ENGINEERING

NO. 3527
 SEPT. 24, 1976
 HOWARD COUNTY, MD.

STAYTON DRIVE
 BALTIMORE WASHINGTON INDUSTRIAL PARK
 HOWARD CO., MARYLAND
 SCALE: 1" = 100'
 ELECT. DIST. 6
 NOV. 19, 1974
 Rev. Feb. 20, 1976

ENGINEER
 GEORGE WM. STEPHENS, JR.
 AND ASSOCIATES, INC.
 303 ALLEGHENY AVE.
 TOWSON, MARYLAND 21204

OWNERS & DEVELOPERS
 Lan Dal / Land #1, Inc.
 110 West Road
 Towson, Md. 21204
 Joseph J. Hock, Inc.
 2501 Baltimore Blvd.
 Balto., Md. 21225

Surveyor's Certificate
 I Herabey Certify That The Final Plat Shown Hereon Is Correct, That It Is A Subdivision Of Part Of The Land Of Joseph J. Hock, Inc. By The Following: Deed Dated January 17, 1964 From Louis P. Haslop, et ux. And Recorded In Liber W.H.H. 413 Folio 199.
 Deed Dated April 9, 1965 From John A. Engers, et ux. And Recorded In Liber W.H.H. 434 Folio 49.
 Deed Dated June 5, 1969 From Patapsco Properties, Incorporated And Recorded In Liber C.M.P. 511 Folio 440.
 Being Also A Subdivision Of Part Of The Land Conveyed By The Patapsco Properties, Incorporated To Lan Dal / Land #1, Inc. By Articles Of Transfer Dated Sept. 18, 1974 And Filed With The State Of Maryland Department Of Assessment And Taxation; Confirmatory Deed Dated Sept. 30, 1974 And Recorded In The Land Records Of Howard County In Liber C.M.P. 698 Folio 197; And That All Monuments Are In Place As Shown, In Accordance With The Annotated Code Of Maryland, As Amended.

We, "Lan Dal / Land #1, Inc." and "JOSEPH J. HOCK, INC.", owners of the property shown and described hereon, do hereby grant unto Howard County, its successors and assigns, the right to lay, construct and maintain water and sewer mains, and service pipes, in connection therewith, in and under the Right-Of-Way of the roads and streets as shown hereon.
 Attest: Virginia J. Hock
 Lan Dal / Land #1, Inc. by
Edie Russell
 Authorized Agent
 "JOSEPH J. HOCK, INC." by
Joseph J. Hock, Chairman
 Authorized Agent

ROAD AREA = 2.275 ACRES ±
 TOTAL AREA OF DEDICATION = 2.275 ACRES ±

Owner's Certification
 We, Lan Dal / Land #1, Inc., A Maryland Corporation by T. Edgia Russell III, President And Secretary And Joseph J. Hock, Inc., A Maryland Corporation By Joseph A. Burton, President And Virginia Lee Hock Secretary, Owners Of The Property Shown And Described Hereon, Herabey Adopt This Plan Of Subdivision, And In Consideration Of The Approval Of This Final Plat By The Office Of Planning And Zoning, Establish The Minimum Building Restriction Lines, And Dedicate The Streets, Alleys, Walkways, And Other Easements, Widening Strips, And Flood Plains, And Open Space Where Applicable, To Public Use. All Easements Of Rights Of Way Affecting The Property Are Included In This Plan Of Subdivision. Witness Our Hands And Seals This 18th Day Of Feb., 1976.

Lan Dal / Land #1, Inc. by T. Edgia Russell III President & Secretary
 Joseph J. Hock, Inc. by Joseph J. Hock Chairman & Secretary

NOTE: Coordinates are based upon Plane Coordinates - Md State System
 Berke Azimuth Mark N477,803.34 1964 E854,187.53

Wm. Heledorf 2/25/76
 Reg No. 2286 Date

Approved: Public Water and Public Sewer Systems
 Howard County Health Department
Wm. Heledorf 2/25/76
 County Health Officer Date

Approved: Howard County Office of Planning and Zoning
Wm. Heledorf 2/25/76
 Director Date

Approved: Public Water, Public Sewerage and Storm Drainage Systems and Public Roads.
 Howard County Department of Public Works
Wm. Heledorf 2/25/76
 Director Date