



COORDINATES		
NO.	NORTH	EAST
633	492654.84	849226.93
634	492654.06	849184.51
614	492834.59	848997.25
613	492878.87	848982.64
1	493150.87	848654.75
2	493378.62	848674.91
3	492865.42	849429.94
4	492938.21	848875.34

CURVE DATA						
NO.	RAD.	Δ	ARC	TAN.	CHD.	BEARING
633-634	30.00	90°00'00"	47.12	30.00	42.43	S 88°57'04" W
614-613	50.00	55°34'57"	48.51	26.35	46.63	N 18°15'27" W
613-4	65.00	141°10'36"	160.16	184.46	122.61	N 61°03'22" W

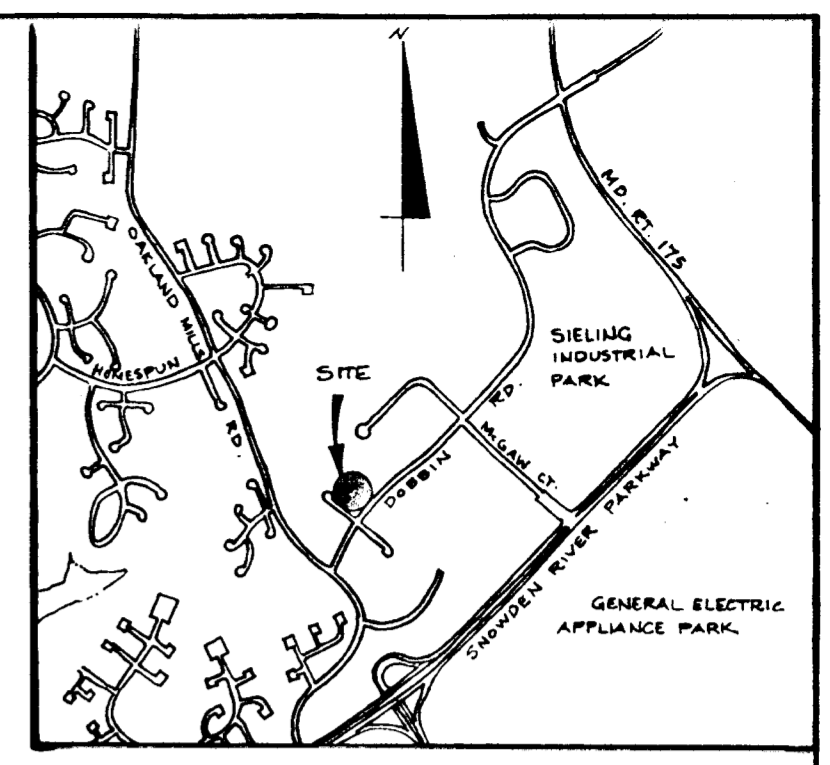

VICINITY MAP
SCALE: 1" = 2000'

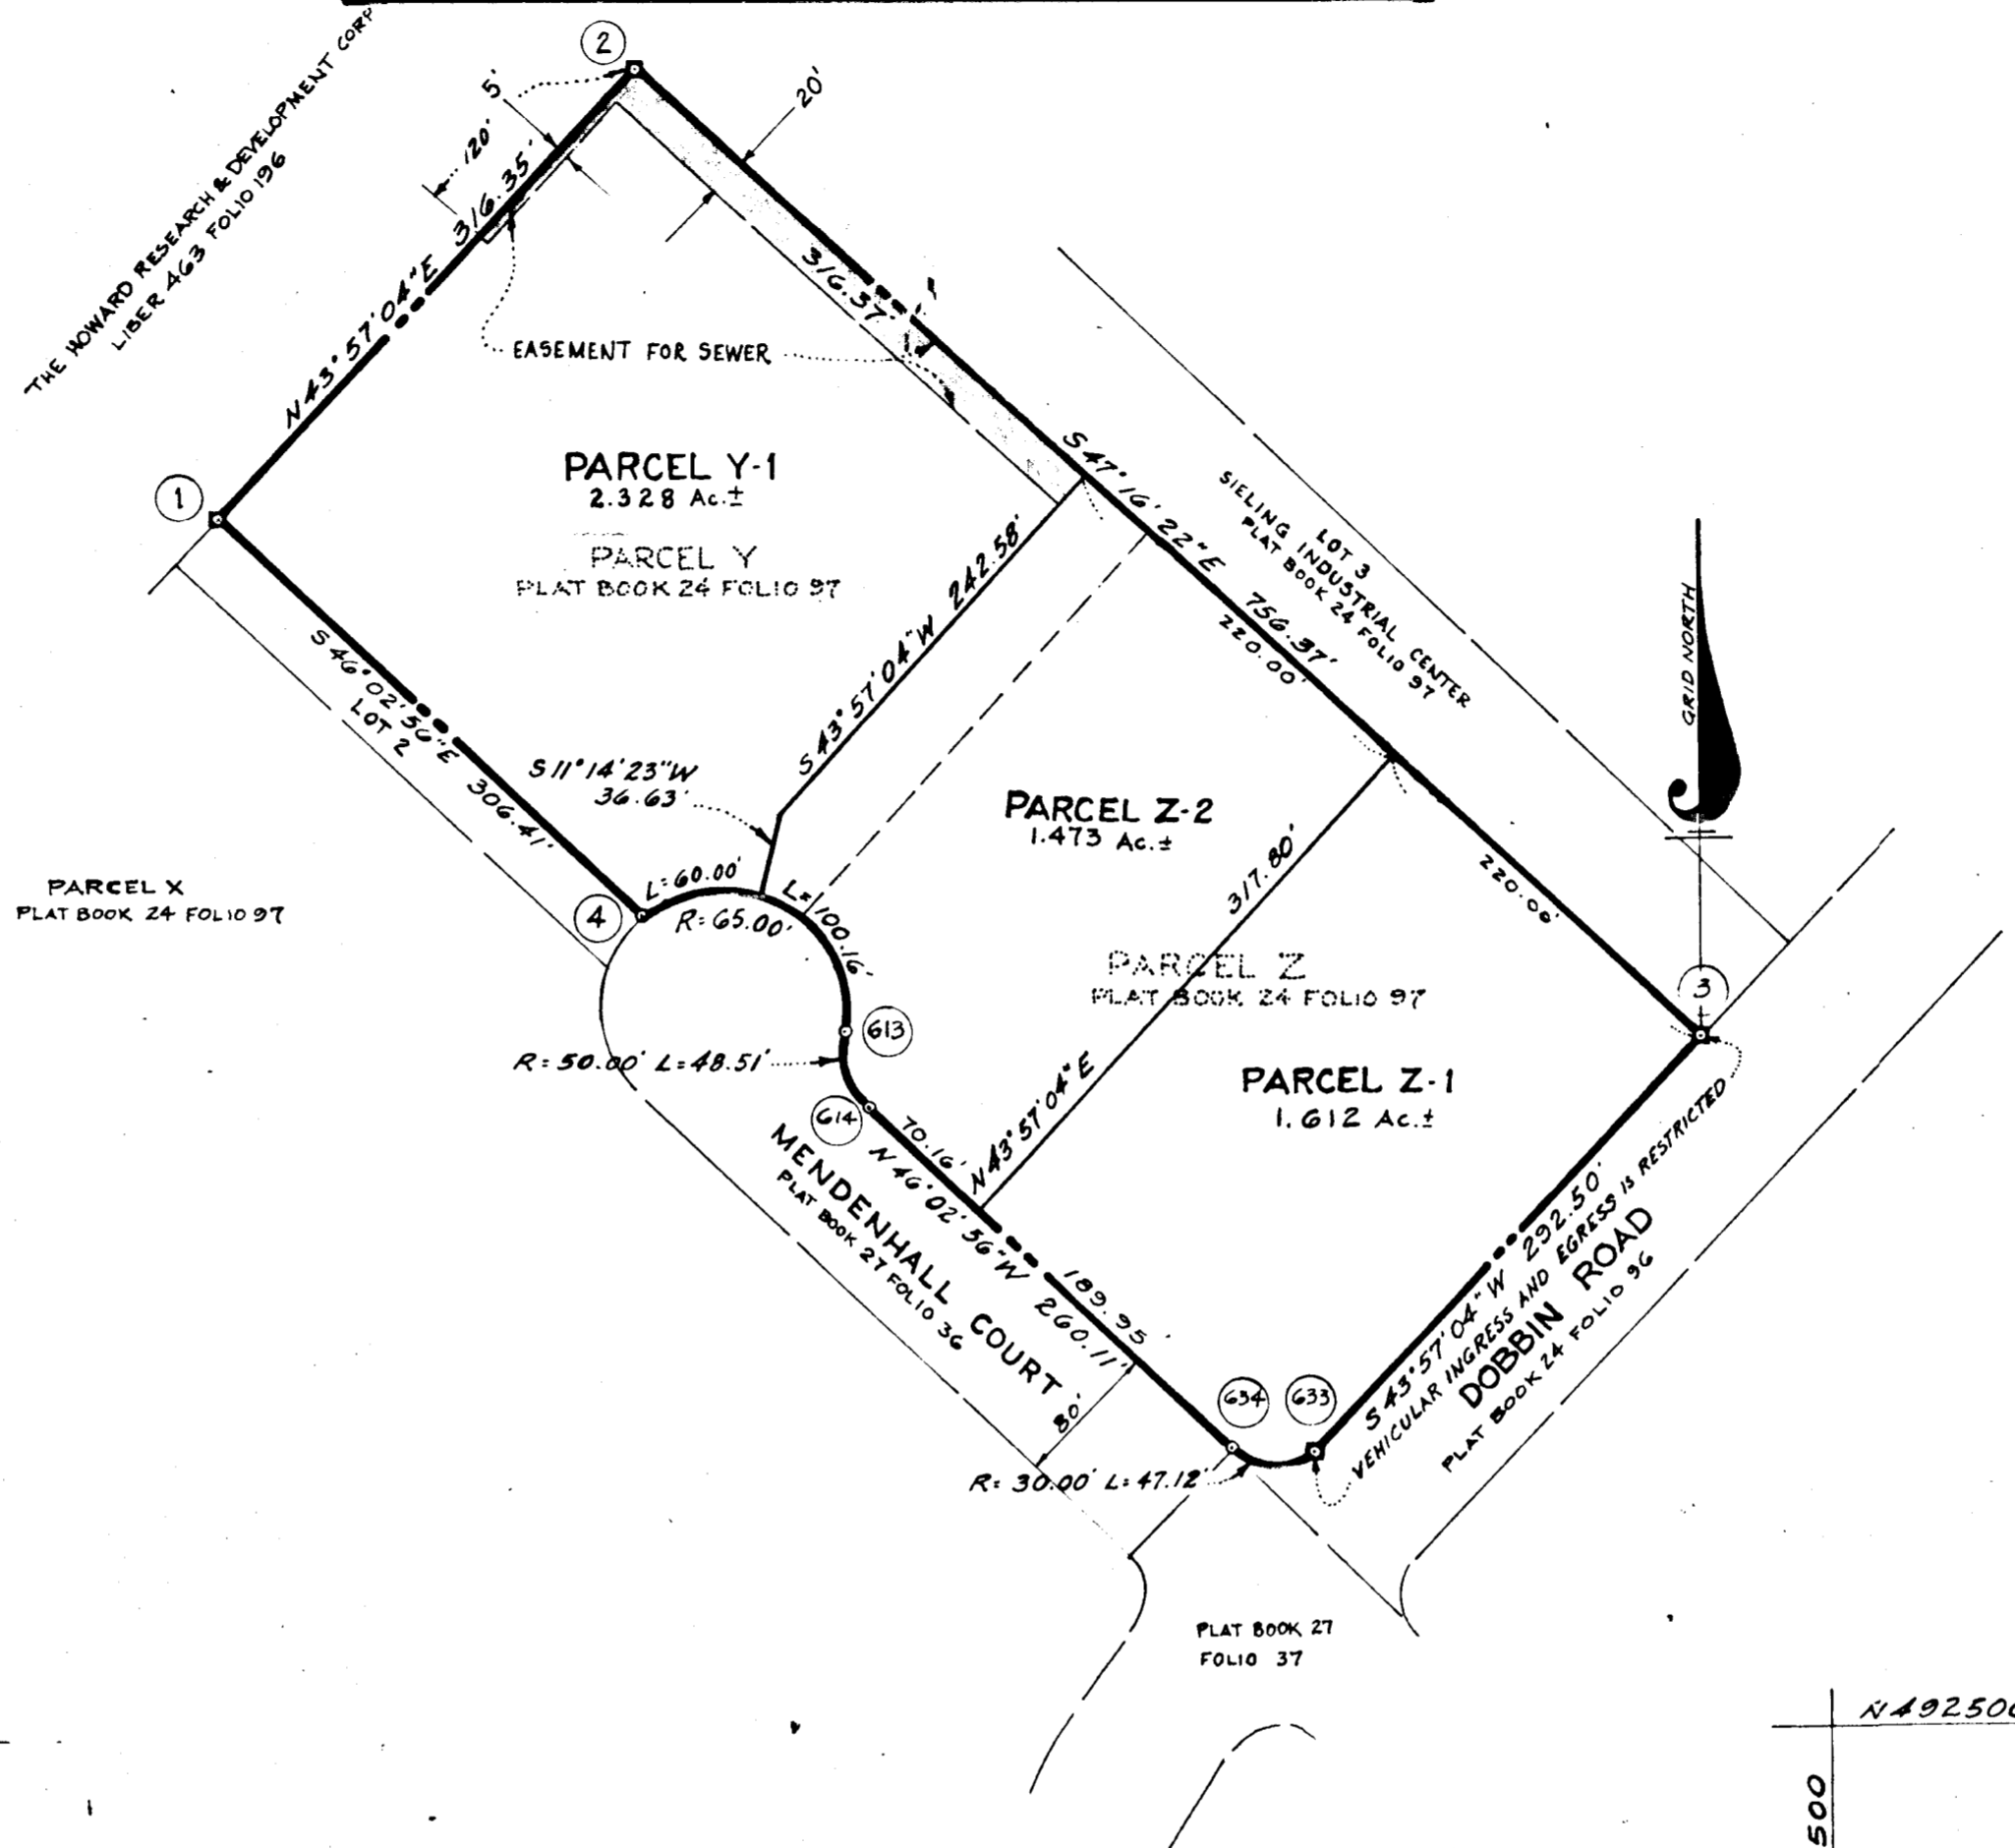

- NOTES:
1. This plat and the coordinates shown hereon are based upon traverse controls established by Purdum & Jeschke in February 1973 which controls were tied to Maryland Bureau of Control Survey Monuments.
 2. ■ = Denotes 4"x4" concrete monument.
 3. The lots or parcels shown on this plat are subject to the supplemental sewer in-aid-of construction charge created by Section 20.311A of the Howard County Code, and to Executive Order No. 72-9.
 4. Minimum building setback restrictions from property lines and the right-of-way of any public road or street to be in accordance with the recorded Final Development Plan Criteria; Phase 117-A.
 5. The purpose of this plat is to resubdivide Parcel Z as shown on Plat recorded in Plat Book 24 Folio 97 into Parcel Z-1 & Z-2 & also resubdivide Parcel Y as shown on Plat recorded in Plat Book 24 Folio 97 into Parcel Y-1.

RECEIVED
JAN 17 1979
BUREAU OF ENGINEERING

REGISTRATION SURVEY DIVISION
JAN 25 '79
RECEIVED

RECORDED IN PLAT 4172
ON 12-22-78 IN THE LAND RECORDS OF
HOWARD COUNTY, MD.

TABULATIONS

TOTAL NUMBER OF LOTS OR PARCELS TO BE RECORDED =	3
TOTAL AREA OF LOTS OR PARCELS =	5.413 Acres
TOTAL AREA OF ROADWAY TO BE RECORDED =	0
TOTAL AREA OF SUBDIVISION TO BE RECORDED =	5.413 Acres

APPROVED: For public sewerage systems and public water systems, Howard County Health Department.

Palmer F. Wine 12-27-78
County Health Officer Date

APPROVED: Howard County Office of Planning and Zoning

[Signature]
Director Date

APPROVED: For public water, public sewerage, storm drainage systems and public roads. Howard County Department of Public Works.

Richard E. Brendenberger 12/27/78
Director Date

SURVEYOR'S CERTIFICATE

I hereby certify that the Final Plat shown hereon is correct, that it is a subdivision of part of lands conveyed by The Howard Research and Development Corporation to The Columbia Industrial Development Corporation by deed Dated November 2, 1973, and recorded among the Land Records of Howard County, Maryland in Liber 659, Folio 296, and that all monuments are in place as shown, in accordance with the annotated code of Maryland as amended.

H. Richard Moale
H. Richard Moale, Property Line Surveyor
No. 77
The Rouse Company
Columbia, Maryland 21044

DEDICATION FOR CORPORATION

We, The Columbia Industrial Development Corporation, a Maryland Corporation, by Walter E. Woodford, Jr., authorized agent and Francis R. Hunter, Jr., Assistant Secretary, owners of the property shown and described herein hereby adopt this plan of subdivision, and in consideration of the approval of this Final Plat by the Office of Planning & Zoning establish the minimum building restriction lines and grant unto Howard County, Maryland, its successors and assigns (1) the right to lay, construct, and maintain sewers, drains, water pipes and other municipal utilities and services in and under all roads and street rights-of-way and the specific easements areas shown hereon; (2) dedicate to public use the beds of the streets and/or road and flood plains and open space where applicable and for One Dollar (\$1.00) consideration hereby grant the right and option to Howard County to acquire the fee simple title to the beds of the streets and the roads and flood plains and open space where applicable; (3) that no building or similar structure of any kind shall be erected on or over the said easements and rights-of-way; (4) it is further agreed that maintenance of all waterways, drainage easements and/or flood plains shown hereon are the responsibility of the property owner, its successors and assigns.

Witness our hands this 22nd day of September, 1978.

Walter E. Woodford Authorized Agent
Francis R. Hunter, Jr. Assistant Secretary

COLUMBIA
SIELING INDUSTRIAL PARK
PARCELS Y-1, Z-1, AND Z-2
SECTION I AREA I
A RESUBDIVISION OF PARCELS Y AND Z

6TH ELECTION DISTRICT OF HOWARD COUNTY, MD.
SCALE: 1" = 100' DATE: 9-19-78