
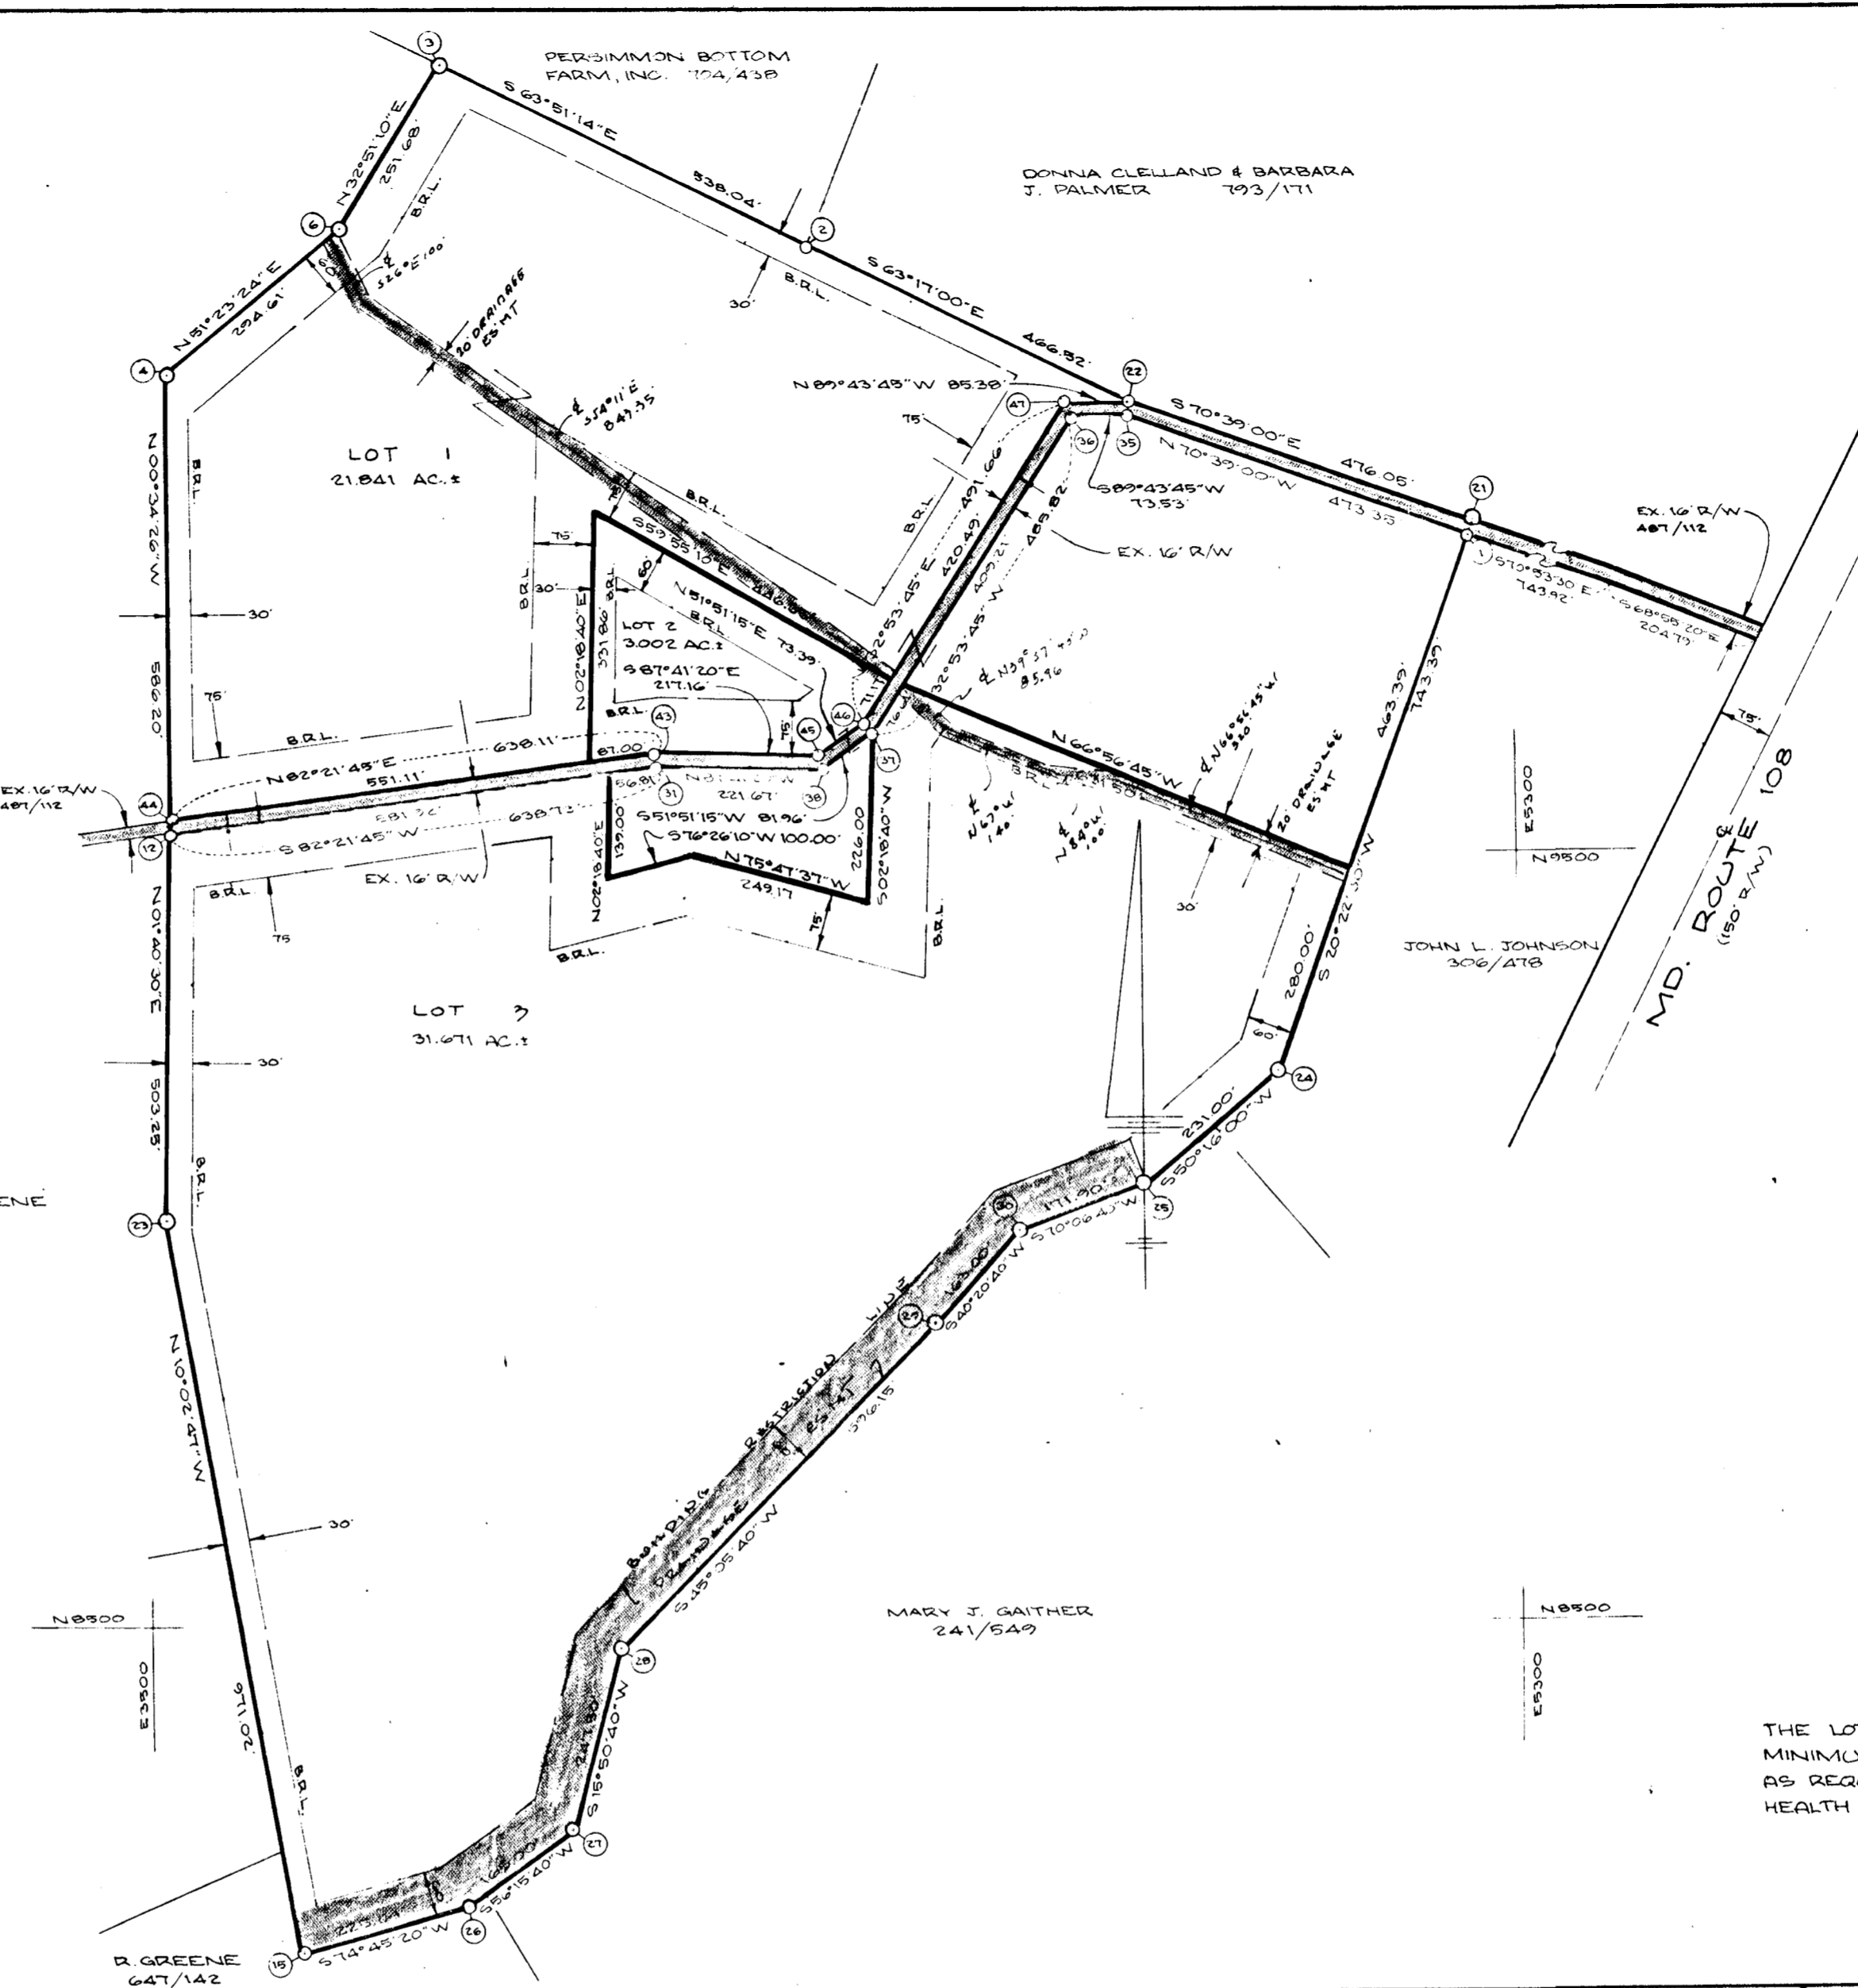


COORDINATES (ASSUMED)		
NO	NORTH	EAST
1	9913.63	5240.99
2	10296.10	4380.69
3	10533.19	3897.71
4	10137.92	3531.97
5	10321.76	3762.18
6	9535.63	3537.98
7	8076.47	3692.66
8	7928.63	5246.56
9	10086.36	4797.40
10	9032.60	3523.27
11	9216.75	4982.17
12	9069.09	4804.52
13	8135.79	3910.33
14	8227.43	4047.54
15	8465.53	4115.11
16	8886.98	4537.35
17	9010.61	4642.87
18	9620.52	4171.04
19	10070.47	4794.38
20	10070.12	4720.85
21	9662.29	4456.79
22	9611.58	4392.53
23	9636.56	4170.27
24	9531.75	3537.84
25	9627.80	4387.27
26	9673.13	4444.99
27	10085.96	4712.02

- NOTES:**
- (1) EXISTING DWELLING ON LOT 1.
  - (2) EXISTING DWELLING ON LOT 2.
  - (3) EXISTING TRAILER ON LOT 3.
  - (4) THIS PLAT SUBJECT TO VP-78-86.
  - (5) SUBJECT PROPERTY ZONED R(RURAL), PER 19/9/77.

THE LOTS SHOWN HEREON COMPLY WITH THE MINIMUM OWNERSHIP WIDTH & LOT AREA AS REQUIRED BY THE MD STATE DEPT. OF HEALTH & MENTAL HYGIENE.

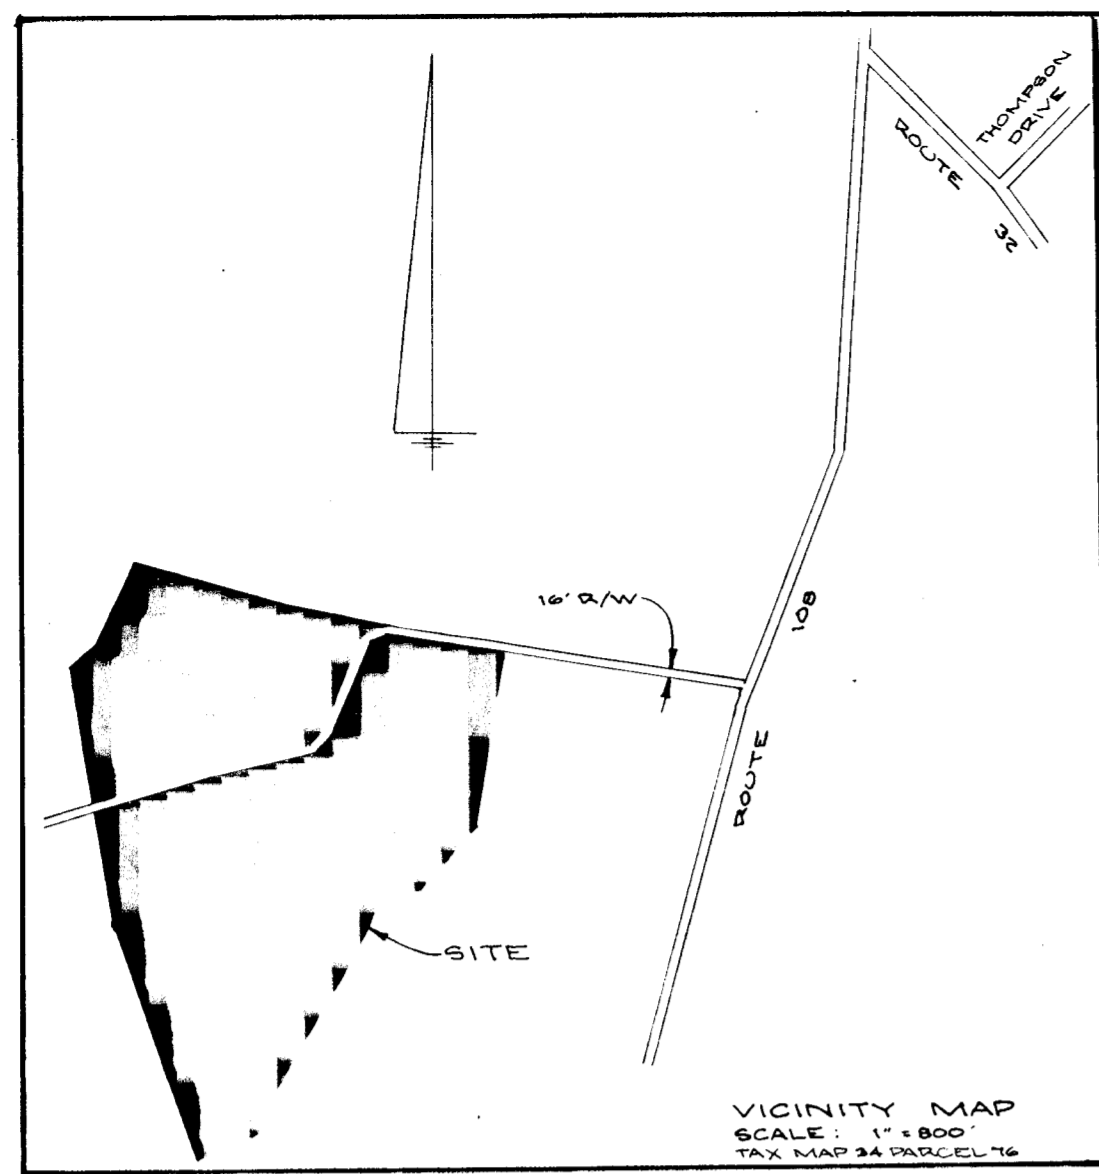

**TABULATION**

1. TOTAL AREA OF SUBDIVISION.	56.514 AC ±
2. TOTAL AREA ROAD DEDICATION	0.00
3. TOTAL AREA OF LOTS.	56.514 AC ±
4. TOTAL NUMBER OF LOTS.	2

APPROVED: FOR PRIVATE WATER & PRIVATE SEWAGE SYSTEMS. HOWARD COUNTY HEALTH DEPARTMENT.  
*[Signature]* 4-25-79  
COUNTY HEALTH OFFICER DATE

APPROVED: HOWARD COUNTY OFFICE OF PLANNING & ZONING.  
*[Signature]* 4-30-79  
DIRECTOR DATE

APPROVED: FOR STORM DRAINAGE SYSTEMS & PUBLIC ROADS. HOWARD COUNTY DEPARTMENT OF PUBLIC WORKS.  
*[Signature]* 4-30-79  
DIRECTOR DATE

**SURVEYOR'S CERTIFICATE**

I HEREBY CERTIFY THAT THE FINAL PLAT SHOWN HEREON IS CORRECT, THAT IT IS A SUBDIVISION OF ALL THE LANDS CONVEYED BY ALBERT K. ROMOSER & THELMA C. ROMOSER, HIS WIFE, ONTO LOUIS J. NAECKER & MARIE T. NAECKER, HIS WIFE, BY A DEED DATED JUNE 27, 1961, AND RECORDED AMONG THE LAND RECORDS OF HOWARD COUNTY, MARYLAND IN LIBER 370, FOLIO 41, & THAT ALL MONUMENTS ARE IN PLACE AS SHOWN IN ACCORDANCE WITH THE ANNOTATED CODE OF MARYLAND, AS AMENDED.

12/28/1978  
DATE  
*[Signature]*  
WALTER PARK REG. L.S. #5539  
HUDKINS ASSOCIATES, INC.  
231 JOSEPH SQUARE  
COLUMBIA, MARYLAND 21044

**OWNER'S CERTIFICATE**

WE, LOUIS J. NAECKER & MARIE T. NAECKER, OWNERS OF THE LAND SHOWN & DESCRIBED HEREON, HEREBY ADOPT THIS PLAN OF SUBDIVISION, AND IN CONSIDERATION OF THE APPROVAL OF THIS PLAT BY THE OFFICE OF PLANNING & ZONING, ESTABLISH THE MINIMUM BUILDING RESTRICTION LINES, AND GRANT UNTO HOWARD COUNTY, MARYLAND, ITS SUCCESSORS & ASSIGNS (1) THE RIGHT TO LAY, CONSTRUCT, & MAINTAIN SEWERS, DRAINS, WATER PIPES, & OTHER MUNICIPAL UTILITIES & SERVICES IN & UNDER ALL ROADS & STREET RIGHTS-OF-WAY & THE SPECIFIC EASEMENT AREAS SHOWN HEREON; (2) DEDICATE TO PUBLIC USE THE BEDS OF THE STREETS AND ROADS, FLOOD PLAINS, & OPEN SPACE, WHERE APPLICABLE, AND FOR ONE DOLLAR (\$1.00) CONSIDERATION HEREBY GRANT THE RIGHT & OPTION TO HOWARD COUNTY, MARYLAND, TO ACQUIRE THE FEE SIMPLE TITLE TO THE BEDS OF THE STREETS AND ROADS, FLOOD PLAINS, & OPEN SPACE, WHERE APPLICABLE; (3) THAT NO BUILDING OR SIMILAR STRUCTURE OF ANY KIND SHALL BE ERRECTED ON OR OVER SAID EASEMENTS & RIGHTS-OF-WAY; AND (4) IT IS FURTHER AGREED THAT MAINTENANCE OF ALL WATERWAYS, DRAINAGE EASEMENTS, AND FLOOD PLAINS SHOWN HEREON IS THE RESPONSIBILITY OF THE PROPERTY OWNER, ITS SUCCESSORS & ASSIGNS. WITNESS OUR HAND, THIS THE DAY OF DECEMBER, 1978.

12/28/1978  
DATE  
*[Signature]*  
LOUIS J. NAECKER  
12/28/1978  
DATE  
*[Signature]*  
MARIE T. NAECKER

RECORDED AS PLAT NUMBER 9227 ON 3-17-79 AMONG THE LAND RECORDS OF HOWARD COUNTY, MARYLAND

FINAL PLAT  
**NAECKER PROPERTY**  
5TH ELECTION DISTRICT  
HOWARD COUNTY, MD.  
DECEMBER 17, 1978  
SCALE: 1" = 200'  
TAX MAP 34, PARCEL 76

ENGINEER  
HUDKINS ASSOCIATES, INC.  
231 JOSEPH SQUARE  
COLUMBIA, MARYLAND 21044

#783