



COORDINATES					
NO.	NORTH	EAST	NO.	NORTH	EAST
2	538,785.11	815,664.28	1	540,902.56	815,304.25
1	539,044.00	814,664.29	16	540,874.43	815,325.54
3	540,811.60	814,908.79	15	540,757.43	815,375.06
4	538,942.43	815,054.60	14	540,898.78	815,403.29
5	538,922.26	815,103.32	13	540,942.94	814,947.24
6	540,580.05	815,211.35			
7	540,825.86	815,281.97			
8	540,899.91	815,364.21			
9	541,015.46	814,968.46			
10	540,574.89	815,952.57			

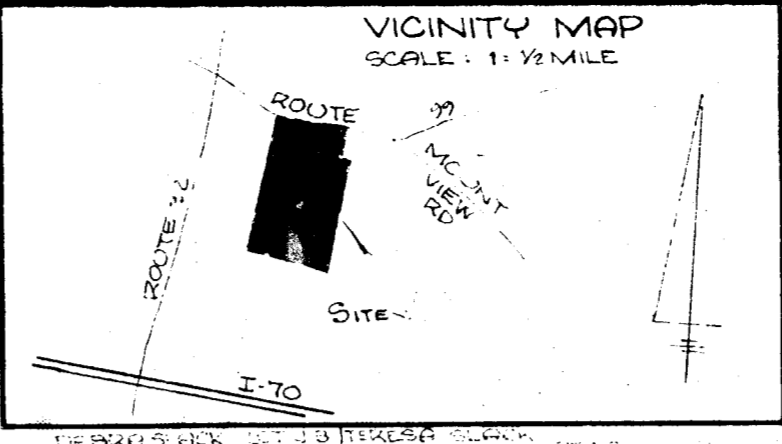

(PRIVATE SEWAGE) THE COUNTY HEALTH OFFICER SHALL HAVE THE AUTHORITY TO GRANT VARIANCES FOR ENCROACHMENTS INTO THE PRIVATE SEWAGE EASEMENT RECORDATION OF A MODIFIED SEWAGE EASEMENT SHALL NOT BE NECESSARY.

RECEIVED NOV 17 1980

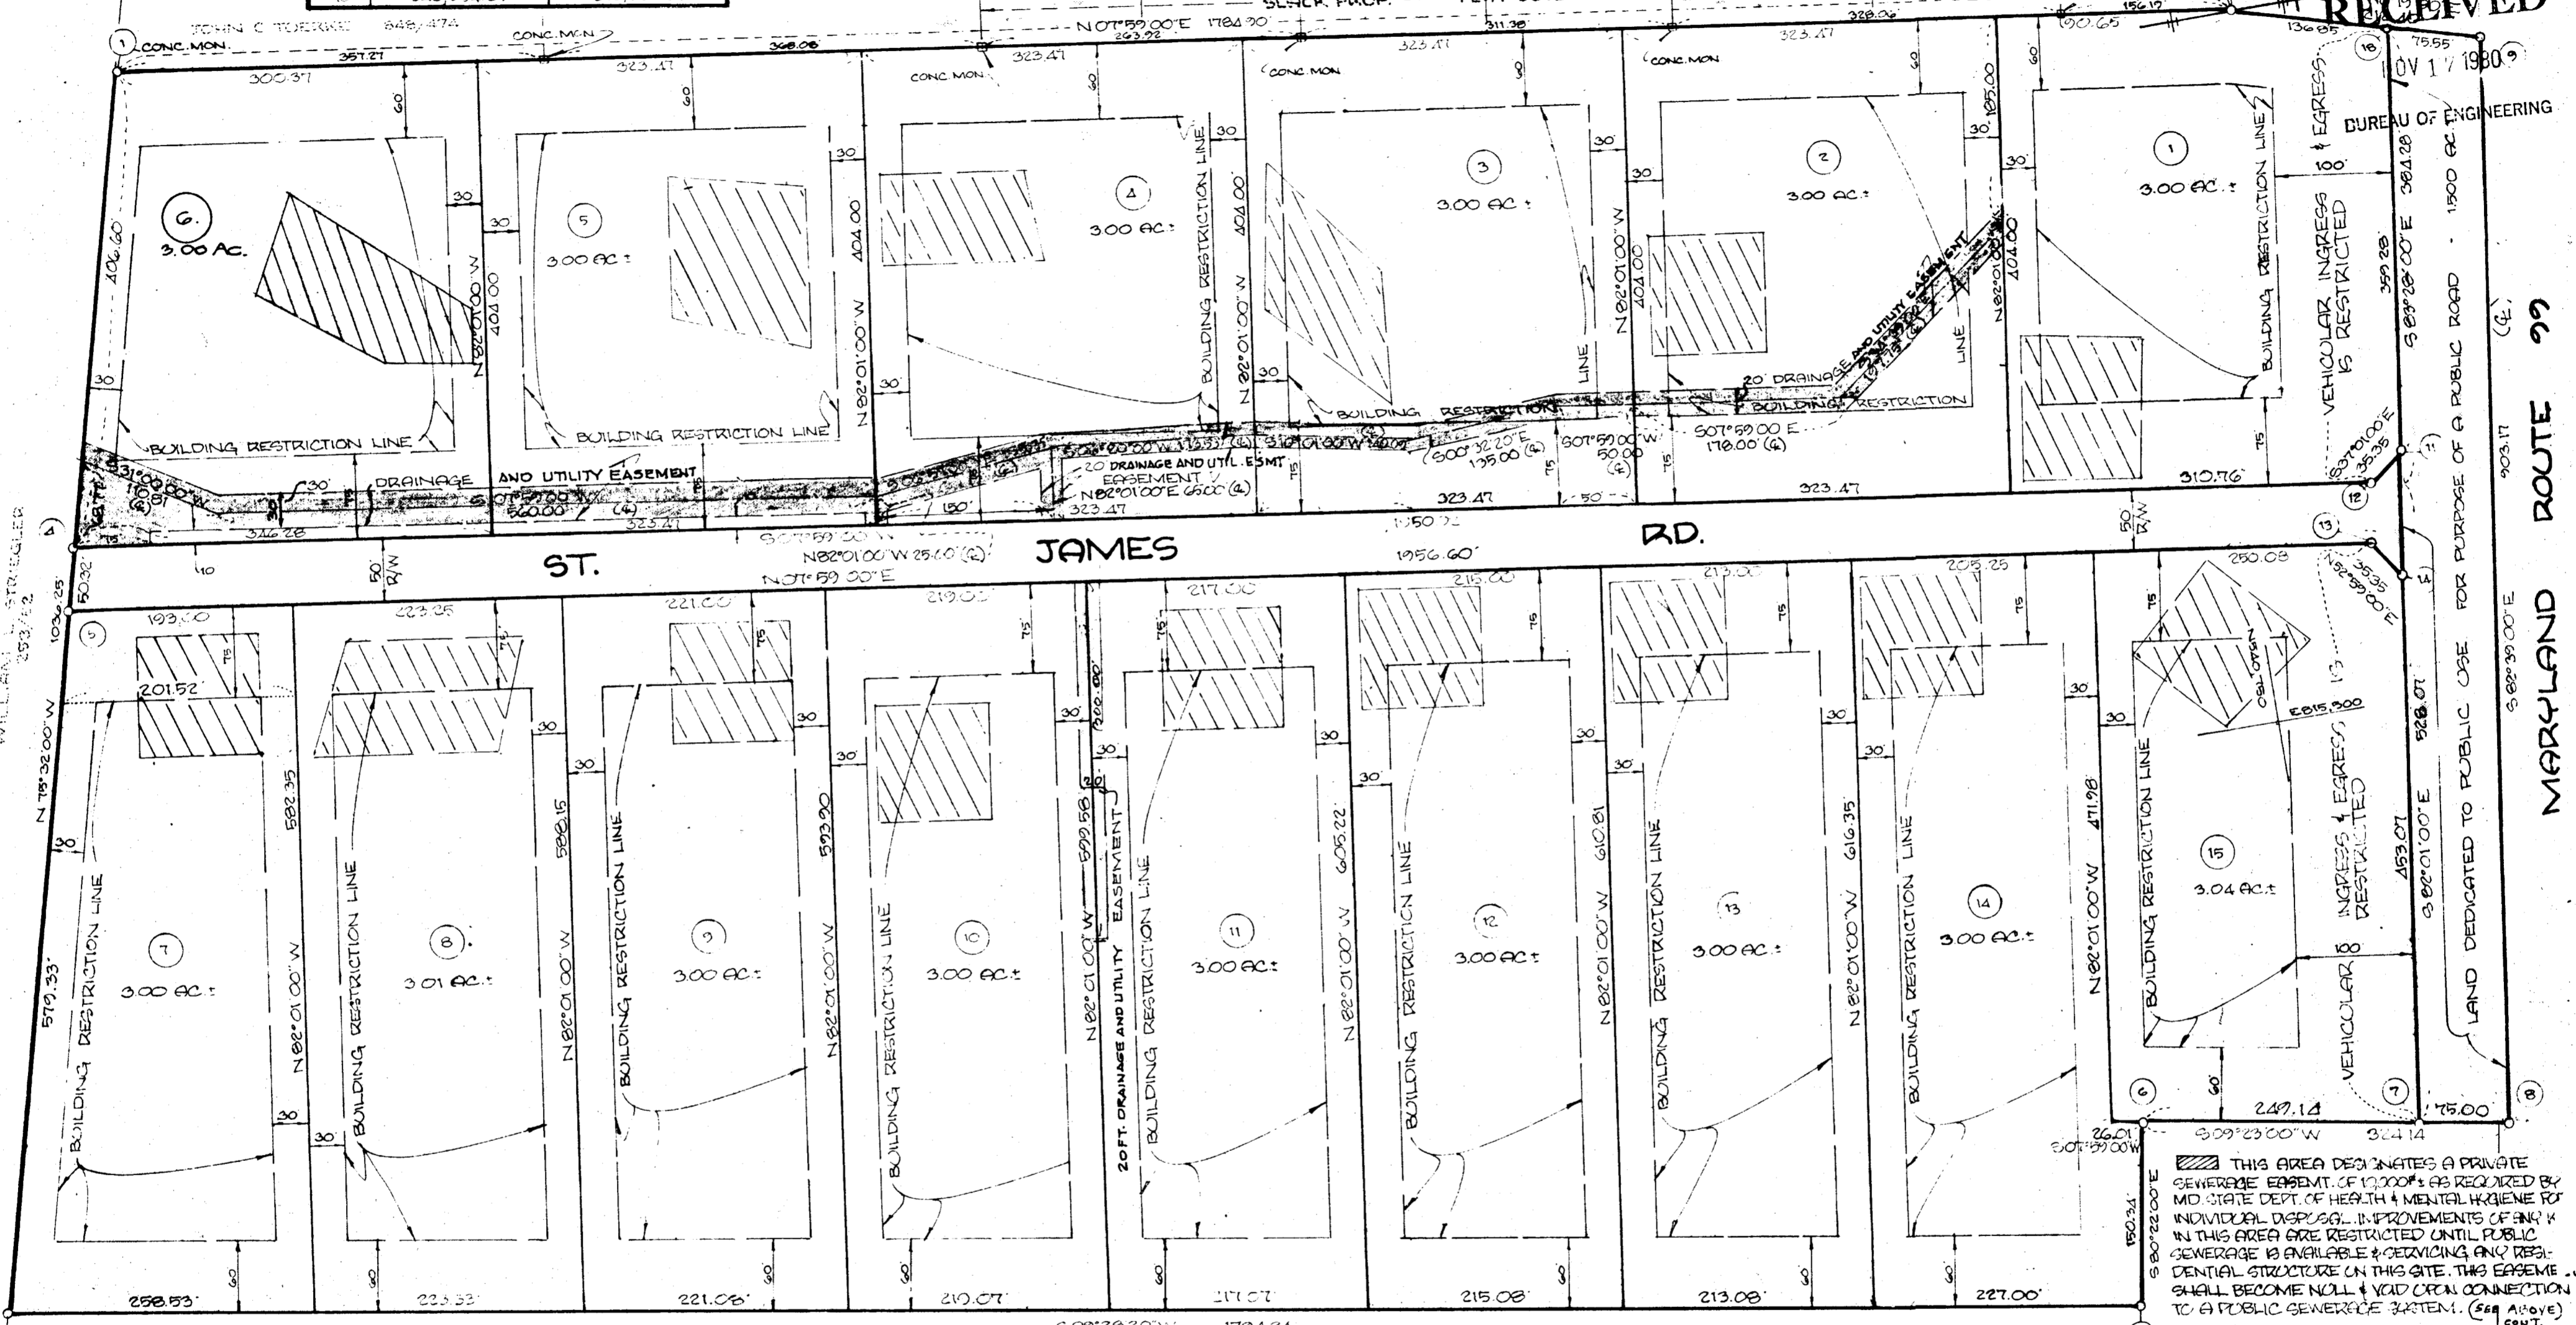

TABULATION: (1) TOTAL NO. LOTS TO BE RECORDED: 15 (2) TOTAL AREA OF LOTS: 43.08 AC. (3) TOTAL AREA ROADWAY TO BE RECORDED: 2.271 AC. (4) TOTAL AREA ROAD DEDICATION: 1,500 AC. (5) TOTAL AREA SUBDIVISION TO BE RECORDED: 48.821 AC.

APPROVED: FOR PRIVATE WATER & PRIVATE SEWAGE SYSTEMS. HOWARD COUNTY HEALTH DEPARTMENT.  
*John A. O'Connell, M.D. P.H.* 11-5-80  
 COUNTY HEALTH OFFICER DATE

APPROVED: HOWARD COUNTY OFFICE OF PLANNING & ZONING.  
*Thomas G. Harris* 11-10-80  
 DIRECTOR DATE

APPROVED: FOR STORM DRAINAGE SYSTEMS & PUBLIC ROADS. HOWARD COUNTY DEPT. OF PUBLIC WORKS.  
*Walter Park* 11-7-80  
 DIRECTOR DATE

**SURVEYOR'S CERTIFICATE**  
 I HEREBY CERTIFY THAT THE FINAL PLAT SHOWN HEREON IS CORRECT, THAT IT IS A SUBDIVISION OF PART OF THE LAND WHICH BY DEED DATED MARCH 5, 1970 & RECORDED AMONG THE LAND RECORDS OF HOWARD COUNTY IN LIBER 527, FOLIO 724, WAS CONVEYED BY JOHN L. CLARK ONTO ETHEL L. SLACK, & THAT ALL MONUMENTS ARE IN PLACE AS SHOWN IN ACCORDANCE WITH THE ANNOTATED CODE OF MARYLAND AS AMENDED.

*Walter Park* 11/80  
 WALTER PARK  
 REG. PROF. L.S.# 5339

**DEDICATION FOR INDIVIDUALS**  
 I, GEORGE W. SLACK, TRUSTEE, OWNER OF THE PROPERTY SHOWN & DESCRIBED HEREON, HEREBY ADOPT THIS PLAN OF SUBDIVISION, & IN CONSIDERATION OF THE APPROVAL OF THIS FINAL PLAT BY THE OFFICE OF PLANNING & ZONING, ESTABLISH THE MINIMUM BUILDING RESTRICTION LINES, AND GRANT UNTO HOWARD COUNTY, MD, ITS SUCCESSORS & ASSIGNS: (1) THE RIGHT TO LAY, CONSTRUCT, & MAINTAIN SEWERS, DRAINS, WATER PIPES, & OTHER MUNICIPAL UTILITIES & SERVICES IN & UNDER THE BEDS OF THE STREETS AND/OR ROADS & THE SPECIFIC EASEMENT AREAS SHOWN HEREON; (2) THE RIGHT TO REQUIRE DEDICATION FOR PUBLIC USE THE BEDS OF THE STREETS AND/OR ROADS, FLOOD PLAINS, & OPEN SPACE, WHERE APPLICABLE, & FOR GOOD & OTHER VALUABLE CONSIDERATION HEREBY GRANT THE RIGHT & OPTION UNTO HOWARD COUNTY TO ACQUIRE THE FEE SIMPLE TITLE TO THE BEDS OF THE STREETS AND/OR ROADS, FLOOD PLAINS, STORM DRAINAGE FACILITIES, & OPEN SPACE, WHERE APPLICABLE; (3) THE RIGHT TO REQUIRE DEDICATION OF WATERWAYS & DRAINAGE EASEMENTS FOR THE SPECIFIC PURPOSE OF THEIR CONSTRUCTION, REPAIR, & MAINTENANCE; & (4) THAT NO BUILDING OR SIMILAR STRUCTURE OF ANY KIND SHALL BE CREATED OR PLACED OVER THE SAID EASEMENTS & RIGHTS-OF-WAY. WITNESS MY HAND, THIS THE 24TH DAY OF JUNE, 1980.

GEORGE W. SLACK, TRUSTEE DATE  
 ESTATE OF ETHEL L. SLACK WITNESS DATE

RECORDED AS PLAT NUMBER 4-36 ON 11-13-80 AMONG THE LAND RECORDS OF HOWARD COUNTY, MARYLAND.

FINAL PLAT  
**SLACK ESTATES**  
 3RD ELECTION DISTRICT  
 HOWARD COUNTY, MD: '80  
 TAX 9, PARCEL #1745123  
 JANUARY 25, 1980 SCALE: 1"=100'

ENGINEERS  
 HOOKINS ASSOCIATES, INC.  
 231 JOSEPH SQUARE  
 COLUMBIA, MD 21044

843