

NOTES
 1. THIS SUBDIVISION IS SUBJECT TO SECTION 18.122B OF THE HOWARD COUNTY CODE. PUBLIC WATER AND PUBLIC SEWER SERVICE HAS BEEN GRANTED UNDER THE TERMS AND PROVISIONS, THEREOF EFFECTIVE October 21, 1982, ON WHICH DATE DEVELOPER AGREEMENTS 24-1076-D & 24-1077-D, WAS FILED AND ACCEPTED.
 2. THE LOTS OR PARCELS SHOWN ON THIS PLAT ARE SUBJECT TO SUPPLEMENTS SEWER IN-AID-OF-CONSTRUCTION CHARGE CREATED BY SECTION 20-311A OF THE HOWARD COUNTY CODE AND BY EXECUTIVE ORDER NO. 72-9.

INTERSTATE 97 (S.R.C. PLAT NO. 34765)
 VEHICULAR INGRESS AND EGRESS IS RESTRICTED
 N 78° 39' 24" E

TOTAL ACRES
 279,679⁺
 OPEN SPACE

OWNER / DEVELOPER
 SECURITY DEVELOPMENT CORP.
 P.O. BOX 417
 ELLICOTT CITY, MARYLAND 21043

PURDUM & JESCHKE
 CONSULTING ENGINEERS AND LAND SURVEYORS
 1023 N. Calvert Street
 Baltimore, Maryland 21202

RECORDED AS PLAT NUMBER 5314
 ON 11-19 1982, AMONG THE
 LAND RECORDS OF HOWARD CO., MD.

NO.	RAD.	ARC.	CHD.	L.C.B.
A	3775.00'	77.21'	01°10'19"	38.61'
B	775.00'	173.63'	12°50'11"	87.18'
L	263.73'	239.93'	52°02'17"	128.74'
M	25.00'	18.48'	42°22'08"	9.69'
N	50.00'	240.56'	27°39'34"	13.35'
C	25.00'	24.52'	56°12'04"	23.57'
P	213.73'	227.61'	61°01'00"	217.00'
Q	225.00'	161.77'	12°47'05"	161.44'
R	775.00'	126.65'	09°21'49"	63.47'
S	25.00'	20.14'	46°09'18"	10.65'
I	50.00'	241.12'	27°18'18"	21.30'
U	25.00'	22.01'	50°26'19"	11.77'
V	725.00'	112.91'	08°55'24"	56.57'
W	3725.00'	75.38'	01°09'34"	37.69'

- Total Number of Lots to be recorded - This Sheet 36
- Total Area of Lots - This Sheet 5.178 Ac.
 Total Open Space - This Sheet 6.712 Ac.
- Total Area of Roadways to be recorded including widening strips - This Sheet 1.926 Ac.
- Total Area of Subdivision to be recorded - This Sheet 13.816 Ac.

APPROVED: For Public Water And Public Sewerage Systems In Conformance With The Master Plan Of Water And Sewerage For Howard County.

APPROVED: Howard County Office of Planning and Zoning.


APPROVED: For Public Water And Public Sewerage, Storm Drainage Systems And Public Roads.

OWNER'S CERTIFICATE
 WE, SECURITY DEVELOPMENT CORPORATION, A MARYLAND CORPORATION BY JAMES R. SCHULTE, AUTHORIZED AGENT AND ALLEN M. McFADDIN, SECRETARY
 OWNER OF THE PROPERTY SHOWN & DESCRIBED HEREON HEREBY ADOPTED THIS PLAN OF SUBDIVISION AND IN CONSIDERATION OF THE APPROVAL OF THIS FINAL PLAT BY THE OFFICE OF PLANNING AND ZONING ESTABLISH THE MINIMUM BUILDING RESTRICTION LINES AND GRANT TO HOWARD COUNTY MARYLAND, ITS SUCCESSORS AND ASSIGNS (1) THE RIGHT TO LAY, CONSTRUCT AND MAINTAIN SEWERS, DRAINAGE, WATER PIPES AND MUNICIPAL UTILITIES AND SERVICES, IN AND UNDER ALL ROADS AND STREET RIGHT OF WAYS AND THE SPECIFIC BASEMENT SHOWN HEREON (2) THE RIGHT TO REQUIRE DEDICATION FOR PUBLIC USE THE BEDS OF THE STREETS AND/OR ROADS AND FLOODPLAINS AND OPEN SPACE WHERE APPLICABLE AND FOR GOOD AND OTHER VALUABLE CONSIDERATIONS HEREBY GRANT THE RIGHT AND OPTION TO HOWARD COUNTY TO ACQUIRE THE FEE SIMPLE TITLE TO THE BEDS OF THE STREETS AND/OR ROADS AND FLOODPLAINS, STORM DRAINAGE FACILITIES, OPEN SPACE WHERE APPLICABLE, AND (3) THE RIGHT TO REQUIRE DEDICATION OF WATERWAYS AND DRAINAGE EASEMENTS FOR THE SPECIFIC PURPOSE OF THEIR CONSTRUCTION, REPAIR AND MAINTENANCE; AND (4) THAT NO BUILDING OR SIMILAR STRUCTURE OF ANY KIND SHALL BE ERRECTED ON OR OVER THE SAID EASEMENTS AND RIGHT OF WAYS (5) PLANS FOR PUBLIC WATER AND PUBLIC SEWERAGE SYSTEMS HAVE BEEN APPROVED BY THE DEPARTMENT OF HEALTH AND MENTAL HYGIENE AND THESE FACILITIES WILL BE AVAILABLE TO ALL LOTS OFFERED FOR SALE.
 WITNESS MY/OUR HANDS THIS 23RD DAY OF July
 JAMES R. SCHULTE ALLEN M. McFADDIN
 JAMES R. SCHULTE ALLEN M. McFADDIN SEC.
 Date 7/23/82

SURVEYOR'S CERTIFICATE
 I Herby Certify That The Final Plat Shown Hereon Is Correct; That It Is A Subdivision Of Part Of The Lands Conveyed By Greenbriar Venture To Security Development Corporation By Deed Dated 8/31/82 And Recorded In The Land Records Of Howard County In Liber 1116 Folio 318 And That All Monuments Are In Place Or Will Be In Place Prior To The Acceptance Of The Streets In The Subdivision By Howard County, As Shown In Accordance With The Annotated Code Of Maryland, As Amended.
 Date 7/22/82
 (Registered Land Surveyor)

HERITAGE WOODS
 SECTION 1 AREA 1
 LOTS 1 THRU 78
 TAX MAP NO. 42 S-76-33
 SHEET 2 OF 4 P-81-09
 6TH ELECTION DISTRICT OF HOWARD COUNTY, MD. ZONED R-5C
 SCALE: 1"=50' DATE: JULY 22, 1982

F-83-05 CT

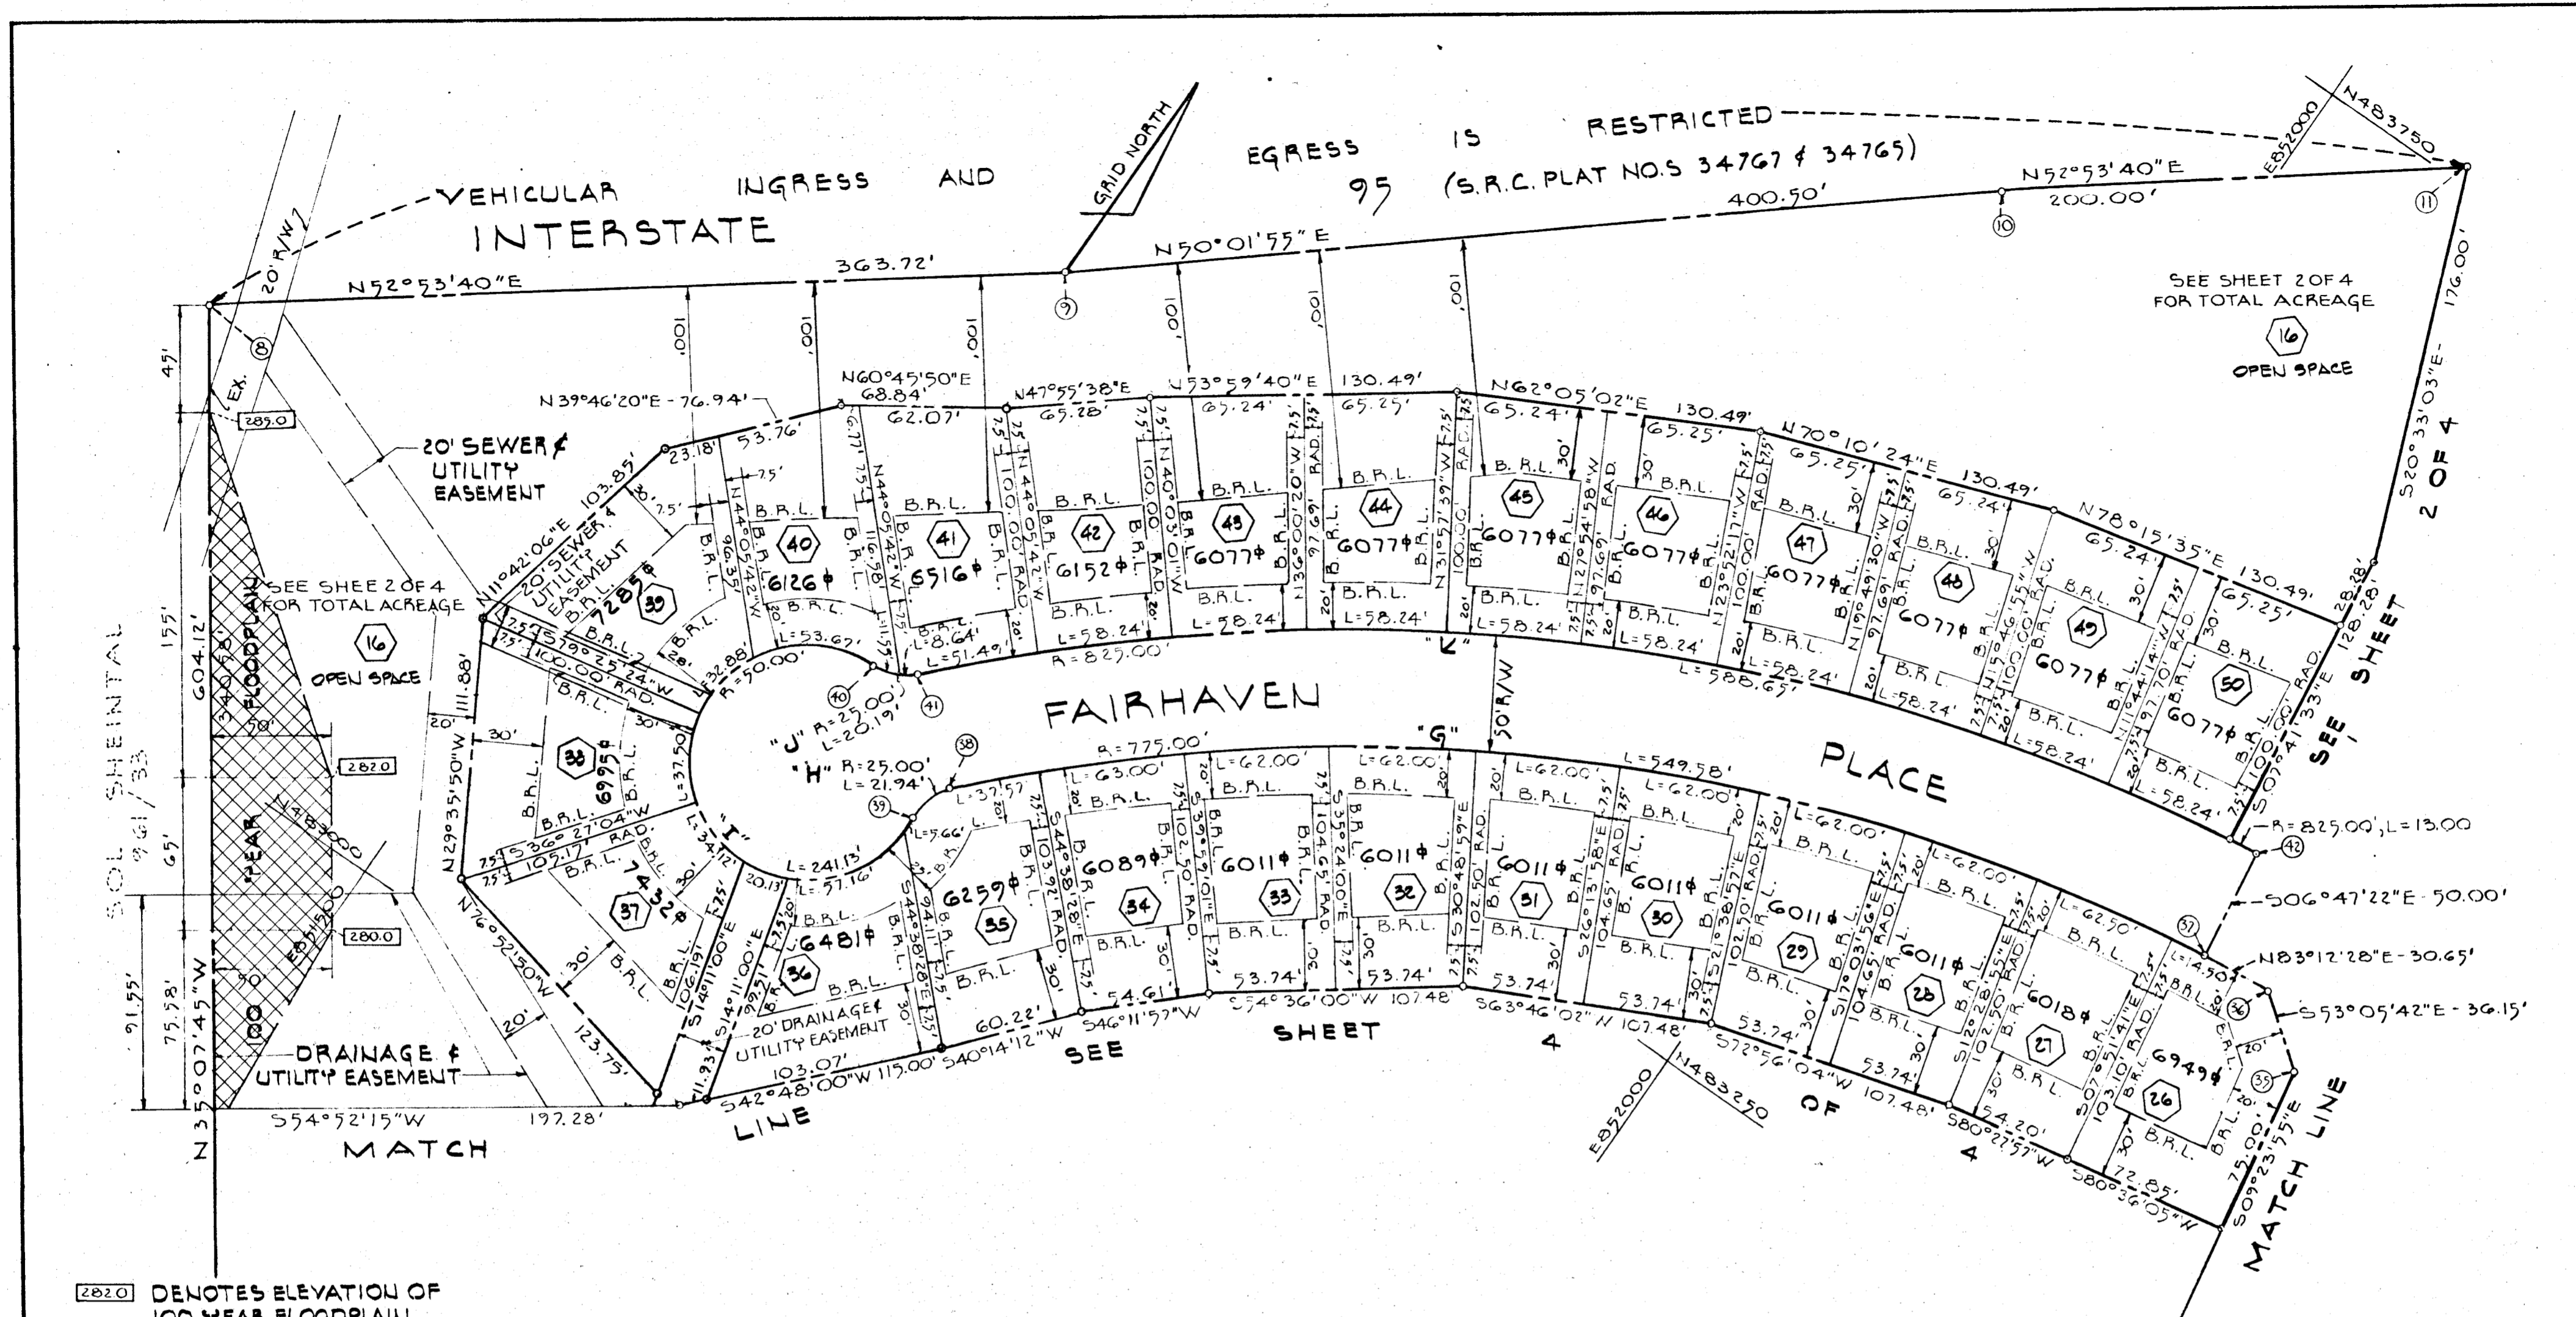

282.0 DENOTES ELEVATION OF 100 YEAR FLOODPLAIN

OWNER & DEVELOPER
 SECURITY DEVELOPMENT CORP.
 P.O. BOX 417
 ELLICOTT CITY, MARYLAND 21043

NOTES:
 1. THIS SUBDIVISION IS SUBJECT TO SECTION 18.122.B OF THE HOWARD COUNTY CODE PUBLIC WATER AND PUBLIC SEWER SERVICE HAS BEEN GRANTED UNDER THE TERMS AND PROVISIONS, THEREOF, EFFECTIVE October 21, 1982, ON WHICH DATE DEVELOPER AGREEMENTS 24-1076, D 24-1077, D WAS FILED AND ACCEPTED.
 2. THE LOTS OR PARCELS SHOWN ON THIS PLAT ARE SUBJECT TO SUPPLEMENTAL SEWER IN-AID-OF-CONSTRUCTION CHARGE CREATED BY SECTION 20-311A OF THE HOWARD COUNTY CODE AND BY EXECUTIVE ORDER NO. 72-9.

PURDUM & JESCHKE
 CONSULTING ENGINEERS AND LAND SURVEYORS
 1023 N. Calvert Street
 Baltimore, Maryland 21202

RECORDED AS PLAT NUMBER 5315
 ON 11-19 1982 AMONG THE
 LAND RECORDS OF HOWARD CO., MD.

1. Total Number of Lots to be recorded - This Sheet	25
2. Total Area of Lots - This Sheet	3.604 Ac±
2a. Open Space - See Sheet 2 of 4	
3. Total Area of Roadways to be recorded including widening strips - This Sheet	0.844 Ac±
4. Total Area of Subdivision to be recorded - This Sheet	4.448 Ac±

CURVE DATA						
NO.	RAD.	ARC.	Δ	TAN.	CHU.	L.C.B.
G	775.00'	547.58'	40° 37' 51"	286.92'	535.14'	S 62° 53' 43" W
H	25.00'	21.94'	50° 17' 27"	11.73'	21.25'	S 17° 26' 04" W
I	50.00'	241.13'	276° 19' 00"	-	-	-
J	25.00'	20.19'	46° 16' 36"	10.68'	19.65'	N 65° 28' 02" E
K	825.00'	588.65'	40° 52' 34"	307.48'	576.24'	N 62° 46' 11" E

APPROVED: For Public Water And Public Sewerage Systems In Conformance With The Master Plan Of Water And Sewerage For Howard County.
James R. Schulte
 County Health Officer

OWNER'S CERTIFICATE
 WE, SECURITY DEVELOPMENT CORPORATION, A MARYLAND CORPORATION BY JAMES R. SCHULTE, AUTHORIZED AGENT AND ALLEN M. McFADDIN, SECRETARY
 OWNER OF THE PROPERTY SHOWN & DESCRIBED HEREON HEREBY ADOPTED THIS PLAN OF SUBDIVISION AND IN CONSIDERATION OF THE APPROVAL OF THIS FINAL PLAT BY THE OFFICE OF PLANNING AND ZONING ESTABLISH THE MINIMUM BUILDING RESTRICTION LINES AND GRANT UNTO HOWARD COUNTY MARYLAND ITS SUCCESSORS AND ASSIGNS (1) THE RIGHT TO LAY, CONSTRUCT AND MAINTAIN SEWERS, DRAINAGE, WATER PIPES AND OTHER MUNICIPAL UTILITIES AND SERVICES, IN AND UNDER ALL ROADS AND STREET RIGHTS OF WAY AND THE SPECIFIC EASEMENT SHOWN HEREON (2) THE RIGHT TO REQUIRE DEDICATION FOR PUBLIC USE THE BEDS OF THE STREETS AND/OR ROADS, AND FLOODPLAIN AND OPEN SPACE WHERE APPLICABLE AND FOR GOOD AND OTHER VALUABLE CONSIDERATION HEREBY GRANT THE RIGHT AND OPTION TO HOWARD COUNTY TO ACQUIRE THE FEE SIMPLE TITLE TO THE BEDS OF THE STREETS AND/OR ROADS AND FLOODPLAINS, STORM DRAINAGE FACILITIES & OPEN SPACE WHERE APPLICABLE; AND (3) THE RIGHT TO REQUIRE DEDICATION OF WATERWAYS AND DRAINAGE EASEMENTS FOR THE SPECIFIC PURPOSE OF THEIR CONSTRUCTION, REPAIR AND MAINTENANCE; AND (4) THAT NO BUILDING OR SIMILAR STRUCTURE OF ANY KIND SHALL BE ERECTED ON OR OVER THE SAID EASEMENTS AND RIGHT OF WAYS (5) PLANS FOR PUBLIC WATER AND PUBLIC SEWERAGE SYSTEMS HAVE BEEN APPROVED BY THE DEPARTMENT OF HEALTH AND MENTAL HYGIENE AND THESE FACILITIES WILL BE AVAILABLE TO ALL LOTS OFFERED FOR SALE.
 WITNESS MY/OUR HANDS THIS 23 TH DAY OF July
James R. Schulte *Allen M. McFaddin*
 JAMES R. SCHULTE ALLEN M. McFADDIN, SEC.


SURVEYOR'S CERTIFICATE
 I Herby Certify That The Final Plat Shown Hereon Is Correct, That It Is A Subdivision Of Part Of The Lands Conveyed By Greenbriar Venture To Security Development Corporation Deed Dated 8/31/82 And Recorded In The Land Records Of Howard County In Liber 1116 Folio 318 And That All Monuments Are In Place Or Will Be In Place Prior To The Acceptance Of The Streets In The Subdivision By Howard County As Shown In Accordance With The Annotated Code Of Maryland, As Amended.
William Parslow
 Dated 7/22/82 (Registered Land Surveyor)

APPROVED: Howard County Office of Planning and Zoning.
William Parslow
 Director 11-18-82
 Date

HERITAGE WOODS
 SECTION 1 AREA 1
 LOTS 1 THRU 78
 TAX MAP NO. 42 S-79-33
 SHEET 3 OF 4 P-81-09
 6TH ELECTION DISTRICT OF HOWARD COUNTY, MD. ZONED R-5C
 SCALE: 1" = 50' DATE: JULY 22, 1982

F-83-05 CUT

NOTES
 1. THIS SUBDIVISION IS SUBJECT TO SECTION 18.122B OF THE HOWARD COUNTY CODE. PUBLIC WATER AND PUBLIC SEWER SERVICE HAS BEEN GRANTED UNDER THE TERMS AND PROVISIONS THEREOF, EFFECTIVE 04/21/1982, ON WHICH DATE DEVELOPER AGREEMENTS 24-1076-D & 24-1077-D, WAS FILED AND ACCEPTED.
 2. THE LOTS OR PARCELS SHOWN ON THIS PLAT ARE SUBJECT TO SUPPLEMENTAL SEWER IN-AID-OF-CONSTRUCTION CHARGE CREATED BY SECTION 20-31A OF THE HOWARD COUNTY CODE AND BY EXECUTIVE ORDER NO. 72-9.

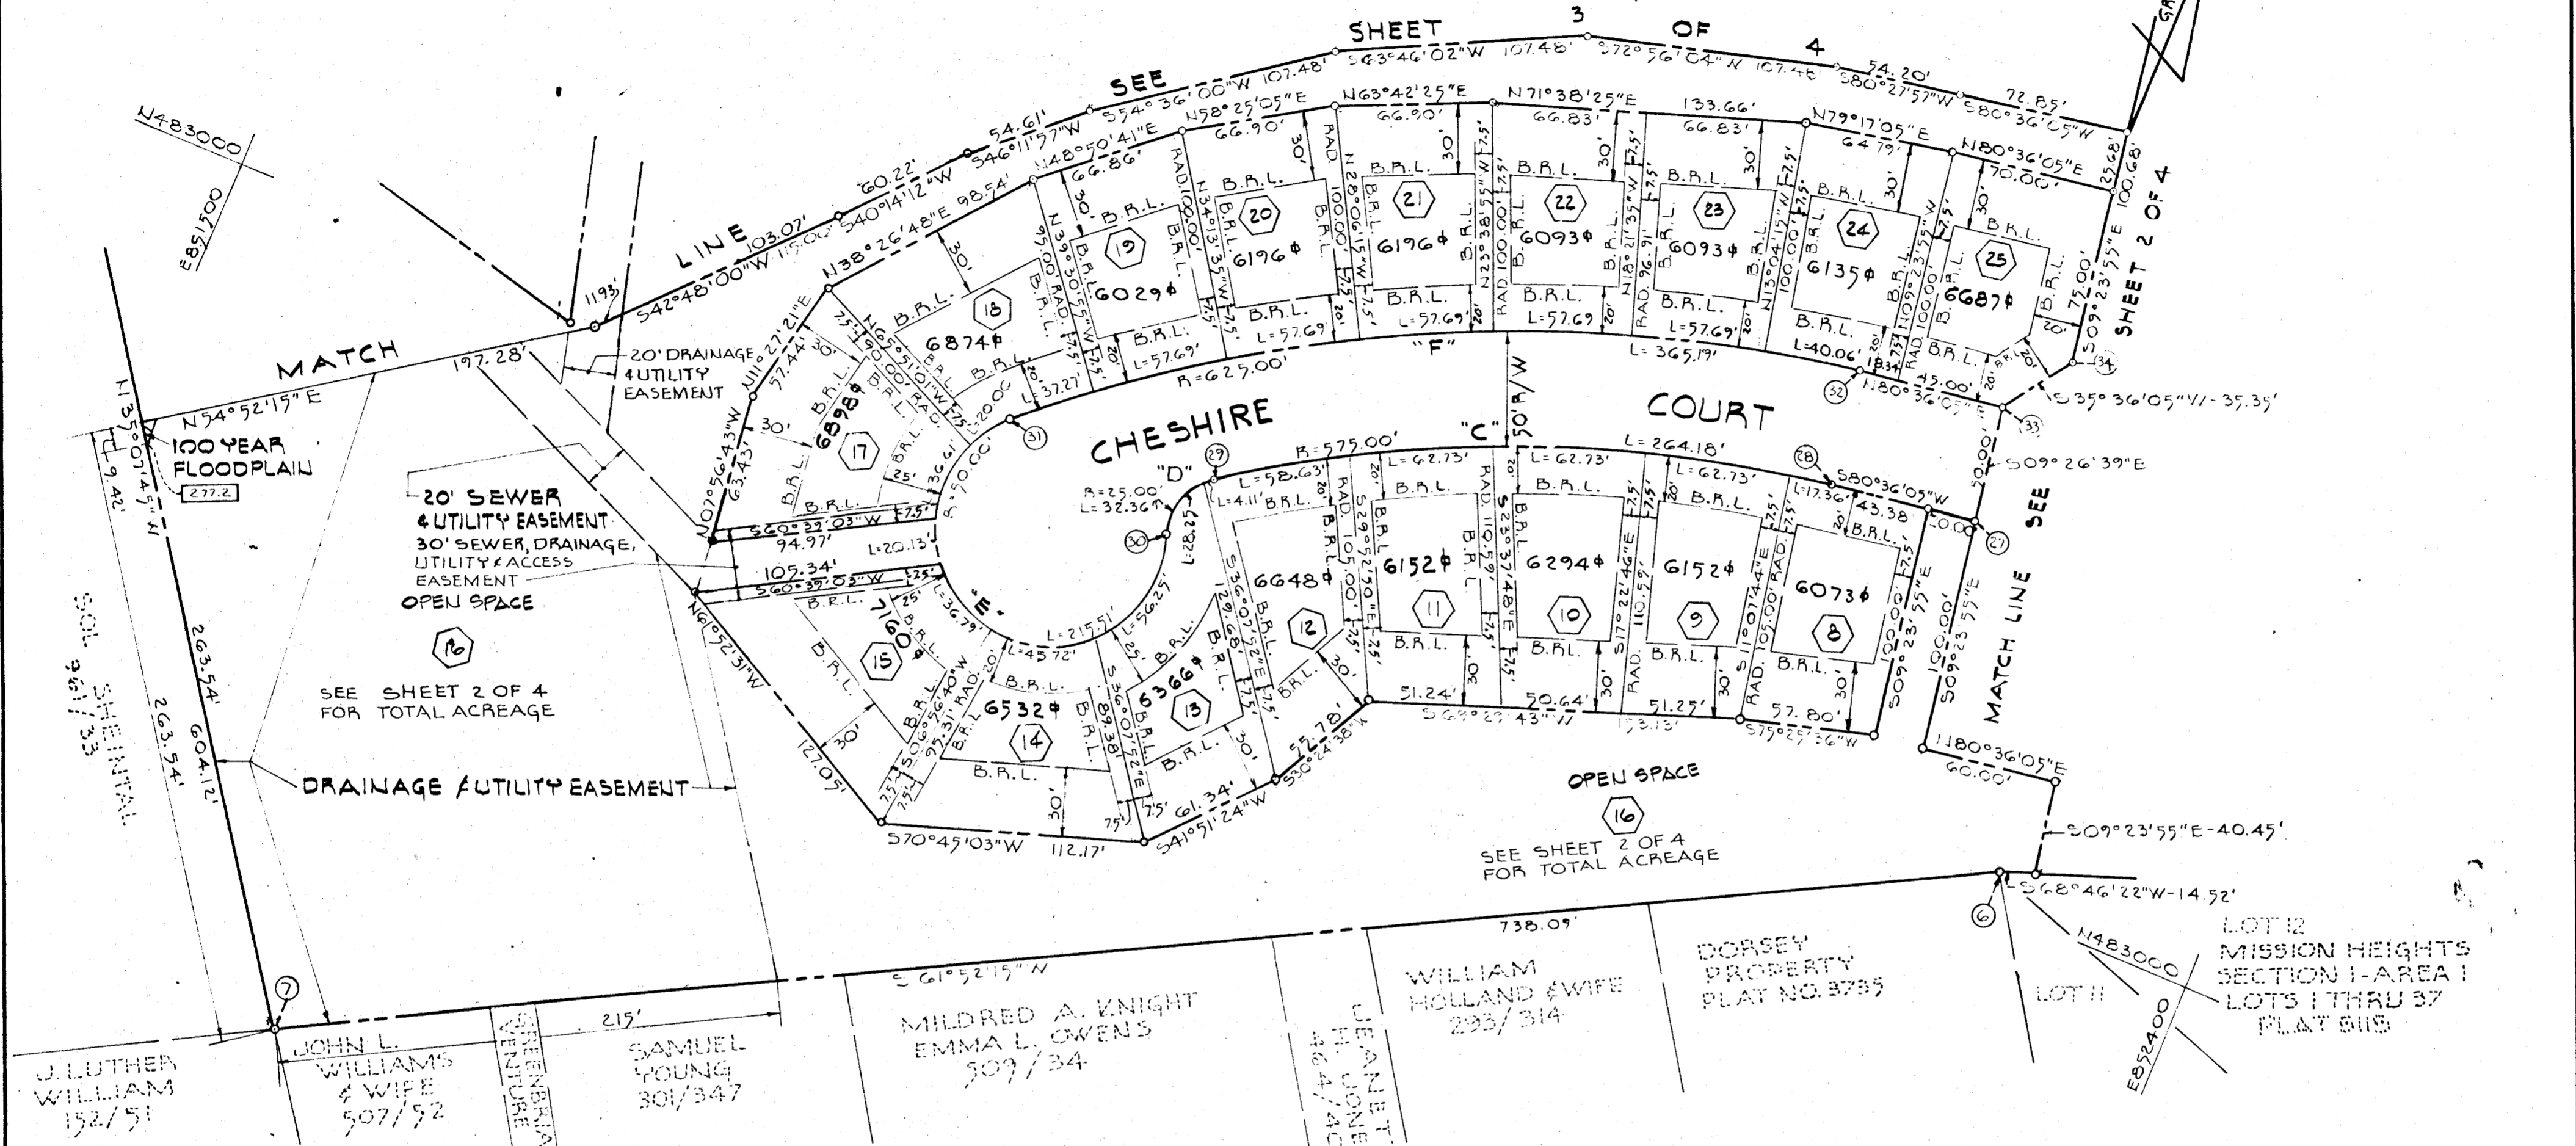

1. Total Number of Lots to be recorded - This Sheet	17
2. Total Area of Lots - This Sheet	2.493 Ac.
2A. Open Space - See Sheet 2 of 4	
3. Total Area of Roadways to be recorded including widening strips - This Sheet	0.612 Ac.
4. Total Area of Subdivision to be recorded - This Sheet	3.105 Ac.

282.0 DENOTES ELEVATION OF 100 YEAR FLOODPLAIN

NO.	RAD.	ARC.	Δ	TAN.	CHD.	L.C.B.
C	577.00'	264.18'	26°19'27"	134.46'	261.86'	567°26'22"W
D	25.00'	32.36'	74°10'24"	18.90'	30.15'	517°11'26"W
E	50.00'	215.71'	246°57'51"	-	-	-
F	625.00'	365.79'	33°32'00"	188.30'	360.59'	N63°50'07"E

OWNER & DEVELOPER
 SECURITY DEVELOPMENT CORP.
 PO. BOX 417
 ELLICOTT CITY, MARYLAND 21043

PURDUM & JESCHKE
 CONSULTING ENGINEERS AND LAND SURVEYORS
 1023 N. Calvert Street
 Baltimore, Maryland 21202

RECORDED AS PLAT NUMBER 53/6
 ON 11-19 1982 AMONG THE
 LAND RECORDS OF HOWARD CO., MD.

APPROVED: For Public Water And Public Sewerage Systems In Conformance With The Master Plan Of Water And Sewerage For Howard County.
Joyce M. ...
 County Engineer
 Date: 11/18/82

OWNER'S CERTIFICATE
 WE, SECURITY DEVELOPMENT CORPORATION, A MARYLAND CORPORATION BY JAMES R. SCHULTE, AUTHORIZED AGENT AND ALLEN M. McFADDIN, SECRETARY
 OWNER OF THE PROPERTY SHOWN & DESCRIBED HEREON, HEREBY ADOPTED THIS PLAN OF SUBDIVISION, AND IN CONSIDERATION OF THE APPROVAL OF THIS FINAL PLAT BY THE OFFICE OF PLANNING AND ZONING, ESTABLISH THE MINIMUM BUILDING RESTRICTION LINES AND GRANT UNTO HOWARD COUNTY MARYLAND, ITS SUCCESSORS AND ASSIGNS (1) THE RIGHT TO LAY, CONSTRUCT AND MAINTAIN SEWERS, DRAINS, WATER PIPES AND OTHER MUNICIPAL UTILITIES AND SERVICES, IN AND UNDER ALL ROADS AND STREET RIGHT OF WAYS AND THE SPECIFIC EASEMENT SHOWN HEREON; (2) THE RIGHT TO REQUIRE DEDICATION FOR PUBLIC USE THE BEDS OF THE STREETS AND/OR ROADS AND FLOODPLAINS AND OPEN SPACE WHERE APPLICABLE AND FOR GOOD AND OTHER VALUABLE CONSIDERATION HEREBY GRANT THE RIGHT AND OPTION TO HOWARD COUNTY TO ACQUIRE THE FEE SIMPLE TITLE TO THE BEDS OF THE STREETS AND/OR ROADS AND FLOODPLAINS STORM DRAINAGE FACILITIES & OPEN SPACE WHERE APPLICABLE; (3) THE RIGHT TO REQUIRE DEDICATION OF WATERWAYS AND DRAINAGE EASEMENTS FOR THE SPECIFIC PURPOSE OF THEIR CONSTRUCTION, REPAIR AND MAINTENANCE AND (4) THAT NO BUILDING OR SIMILAR STRUCTURE OF ANY KIND SHALL BE ERRECTED ON OR OVER THE SAID EASEMENTS AND RIGHT OF WAYS (5) PLANS FOR PUBLIC WATER AND PUBLIC SEWERAGE SYSTEMS HAVE BEEN APPROVED BY THE DEPARTMENT OF HEALTH AND MENTAL HYGIENE AND THESE FACILITIES WILL BE AVAILABLE TO ALL LOTS OFFERED FOR SALE.

WITNESS MY/OUR HANDS THIS 23RD DAY OF JULY
James R. Schulte James R. Schulte
 AUTHORIZED AGENT
Allen M. McFaddin Allen M. McFaddin, SEC.
 Date: 7/23/82

SURVEYOR'S CERTIFICATE
 I Herby Certify That The Final Plat Shown Hereon Is Correct, That It Is A Subdivision Of Part Of The Lands Conveyed By Greenbriar Venture To Security Development Corporation Deed Dated 8/31/82 And Recorded In The Land Records Of Howard County In Liber 1116 Folio 318 And That All Monuments Are In Place Or Will Be In Place Prior To The Acceptance Of The Streets In The Subdivision By Howard County As Shown In Accordance With The Annotated Code Of Maryland, As Amended.
 Date: 7/22/82
Carlton ...
 (Registered Land Surveyor)

HERITAGE WOODS
 SECTION I AREA I
 LOTS 1 THRU 78

TAX MAP NO. 42
 SHEET 4 OF 4
 6TH ELECTION DISTRICT OF HOWARD COUNTY, MD.
 SCALE: 1" = 50'
 DATE: JULY 22, 1982

APPROVED: Howard County Office of Planning and Zoning.
...
 Director
 Date: 11-12-82

APPROVED: For Public Water And Public Sewerage, Storm Drainage Systems And Public Roads
 Howard County Department Of Public Works.
...
 Director
 Date: 11-12-82