


CURVE DATA


NO.	RADIUS	LENGTH	TAN.	CHORD & DIST.
△	741.20'	46.15'	03°34'03"	23.08' N 15°13'14"E 46.14'

COORDINATES

NO.	NORTH	EAST	NO.	NORTH	EAST
185	486450.68	835821.24	188	486441.94	835750.26
186	486338.83	835794.51	189	486460.44	835780.39
187	486354.73	835727.95	1396	486399.24	835740.06

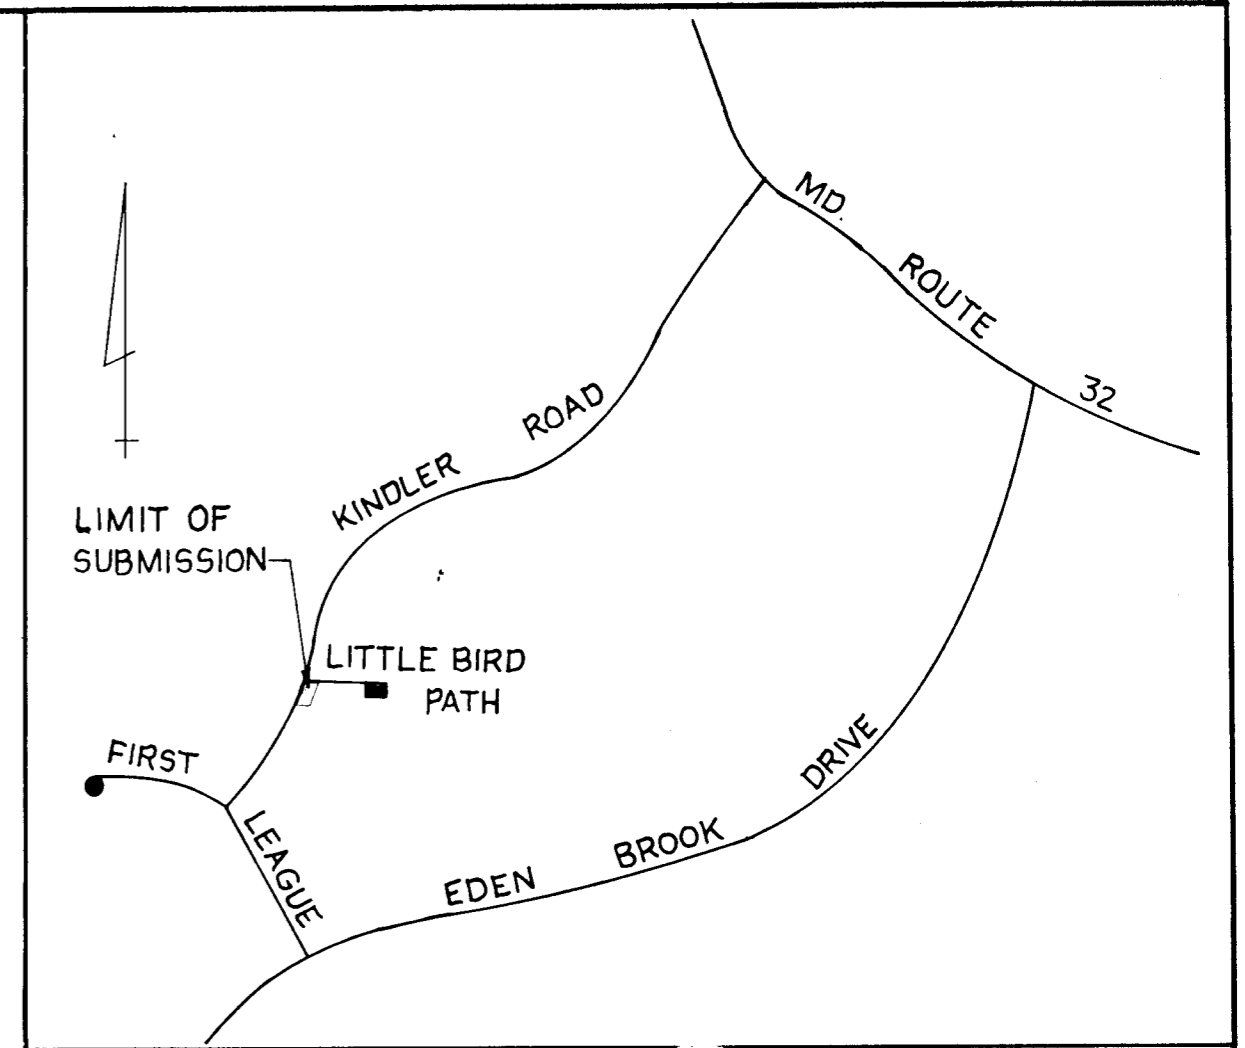

VICINITY MAP
SCALE: 1" = 600'

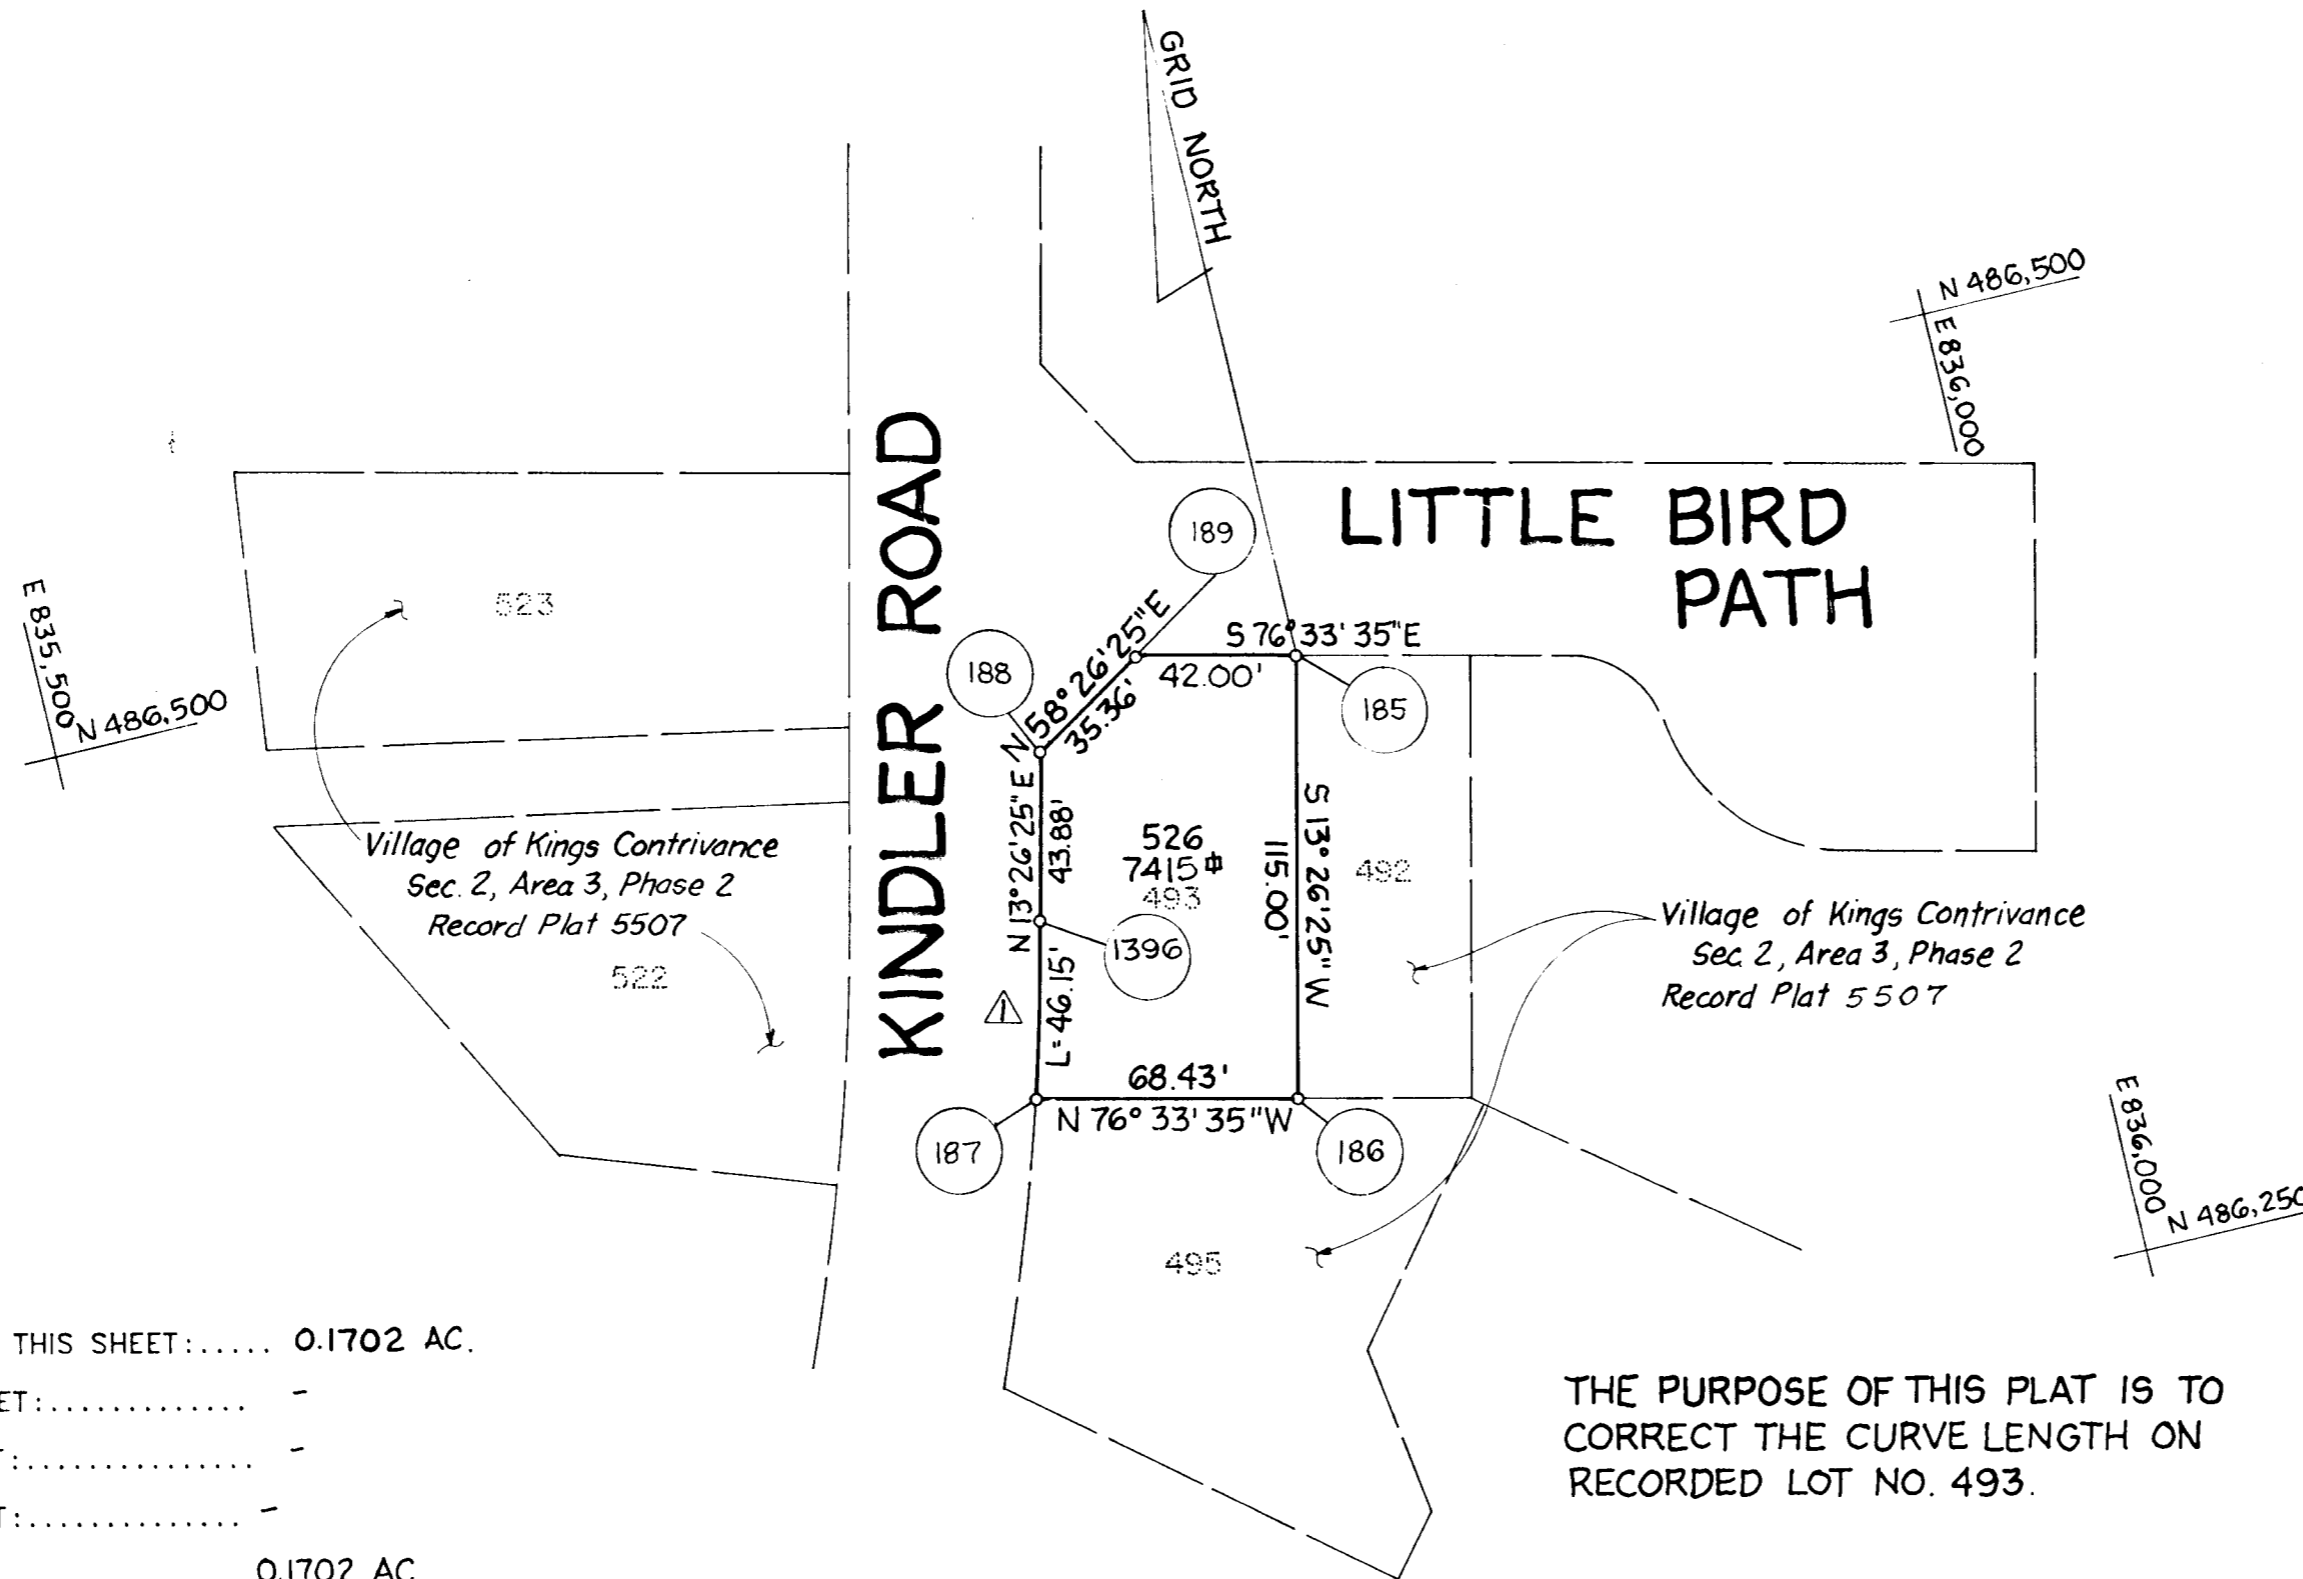

- THIS PLAT AND THE COORDINATES SHOWN HEREON ARE BASED UPON HOWARD COUNTY GEODETIC CONTROL TRAVERSE WHICH IS BASED UPON THE MARYLAND STATE PLANE COORDINATE SYSTEM.
- DENOTES 4" X 4" X 3/8" CONCRETE MONUMENT.
- MINIMUM BUILDING SETBACK RESTRICTIONS FROM PROPERTY LINES AND THE RIGHT OF WAY OF ANY PUBLIC ROAD OR STREET TO BE IN ACCORDANCE WITH THE FINAL DEVELOPMENT PLAN CRITERIA PHASE 178.1, PART II.
- THE LOTS OR PARCELS SHOWN ON THIS PLAT ARE SUBJECT TO THE SUPPLEMENTAL SEWER IN-AID OF CONSTRUCTION CHARGE CREATED BY SECTION 20-311A OF THE HOWARD COUNTY CODE, AND TO EXECUTIVE ORDER NO. 72-9.
- THE SUBJECT PROPERTY IS ZONED NEW TOWN PER THE 10/3/77 COMPREHENSIVE ZONING PLANS.

NOTE: THE LOT OR PARCELS SHOWN ON THIS PLAT ARE SUBJECT TO THE MIDDLE PATENT DRAINAGE AREA SUPPLEMENTAL IN AID OF CONSTRUCTION CHARGE CREATED BY SECTION 20.311B OF THE HOWARD COUNTY CODE.

NOTE: THIS SUBDIVISION IS SUBJECT TO SECTION 18.122B OF THE HOWARD COUNTY CODE. PUBLIC WATER AND PUBLIC SEWER SERVICE HAS BEEN GRANTED UNDER THE TERMS AND PROVISIONS THEREOF, EFFECTIVE MARCH 6, 1981, ON WHICH DATE DEVELOPER AGREEMENTS 34-0909, 34-0910, 34-0911, 34-0912, WAS FILED AND ACCEPTED.

AREA TABULATIONS

AREA OF LOTS AND /OR PARCELS THIS SHEET:..... 0.1702 AC.
 AREA OF RIGHT OF WAY THIS SHEET:..... -
 AREA OF OPEN SPACE THIS SHEET:..... -
 AREA OF FLOOD PLAIN THIS SHEET:..... -
 TOTAL AREA ON THIS SHEET:..... 0.1702 AC.
 TOTAL NO. OF LOTS AND / OR PARCELS THIS SHEET: 1

THE PURPOSE OF THIS PLAT IS TO CORRECT THE CURVE LENGTH ON RECORDED LOT NO. 493.

APPROVED: FOR PUBLIC WATER AND PUBLIC SEWERAGE SYSTEMS IN CONFORMANCE WITH THE MASTER PLAN OF WATER AND SEWERAGE FOR HOWARD CO.

John W. Brakes 12-6-83
COUNTY HEALTH OFFICER DATE

APPROVED: HOWARD COUNTY OFFICE OF PLANNING AND ZONING.

[Signature] 12-6-83
DIRECTOR DATE

APPROVED: FOR PUBLIC WATER AND PUBLIC SEWERAGE STORM DRAINAGE SYSTEMS AND PUBLIC ROADS HOWARD COUNTY DEPT. OF PUBLIC WORKS.

[Signature] 12-6-83
DIRECTOR DATE

SURVEYOR'S CERTIFICATE

I HEREBY CERTIFY THAT THE FINAL PLAT SHOWN HEREON IS CORRECT THAT IT IS A SUBDIVISION OF PART OF THE SECOND AND THIRD PARCELS OF THE LOTS CONVEYED BY OVERLOOK, INC., A BODY CORPORATE OF THE STATE OF MARYLAND TO THE HOWARD RESEARCH AND DEVELOPMENT CORPORATION, ALSO A BODY CORPORATE OF THE STATE OF MARYLAND BY DEED DATED SEPTEMBER 19, 1963 AND RECORDED AMONG THE LAND RECORDS OF HOWARD COUNTY, MARYLAND IN LIBER 406, FOLIO 506 AND PART OF THE LANDS CONVEYED BY THE CEDAR FARMS COMPANY A BODY CORPORATE OF THE STATE OF MARYLAND TO THE HOWARD RESEARCH AND DEVELOPMENT CORPORATION BY DEED DATED MAY 31, 1963 AND RECORDED AMONG THE AFORESAID LAND RECORDS IN LIBER 400, FOLIO 709 AND THAT ALL MONUMENTS ARE IN PLACE OR WILL BE IN PLACE PRIOR TO THE ACCEPTANCE OF THE STREETS IN THE SUBDIVISION BY HOWARD COUNTY AS SHOWN, IN ACCORDANCE WITH THE ANNOTATED CODE OF MARYLAND, AS AMENDED.

PROFESSIONAL LAND SURVEYOR:

BY: *[Signature]*
CENTURY ENGINEERING, INC. DATE
32 WEST ROAD
TOWSON, MARYLAND 21204

OWNER'S CERTIFICATE

WE, HOWARD RESEARCH AND DEVELOPMENT CORPORATION, A MARYLAND CORPORATION BY DAVID E. FORESTER, VICE PRESIDENT, AND JOHN H. GURLEY, ASSISTANT SECRETARY, OWNER OF THE PROPERTY SHOWN AND DESCRIBED HEREON, HEREBY ADOPTED THIS PLAN OF SUBDIVISION, AND IN CONSIDERATION OF THE APPROVAL OF THIS FINAL PLAT BY THE OFFICE OF PLANNING AND ZONING, ESTABLISH THE MINIMUM BUILDING RESTRICTION LINES AND GRANT UNTO HOWARD COUNTY, MARYLAND, ITS SUCCESSORS AND ASSIGNS, (1) THE RIGHT TO LAY, CONSTRUCT AND MAINTAIN SEWERS, DRAINS, WATER PIPES AND OTHER MUNICIPAL UTILITIES AND SERVICES, IN AND UNDER ALL ROADS AND STREET RIGHT-OF-WAYS AND THE SPECIFIC EASEMENT SHOWN HEREON; (2) THE RIGHT TO REQUIRE DEDICATION FOR PUBLIC USE THE BEDS OF THE STREET AND / OR ROADS, AND FLOODPLAINS AND OPEN SPACE WHERE APPLICABLE AND FOR GOOD AND OTHER VALUABLE CONSIDERATION, HEREBY GRANT THE RIGHT AND OPTION TO HOWARD COUNTY TO ACQUIRE THE FEE SIMPLE TITLE TO THE BEDS OF THE STREET AND / OR ROADS AND FLOODPLAINS, STORM DRAINAGE FACILITIES AND OPEN SPACE WHERE APPLICABLE; AND (3) THE RIGHT TO REQUIRE DEDICATION OF WATERWAYS AND DRAINAGE EASEMENTS FOR THE SPECIFIC PURPOSE OF THEIR CONSTRUCTION, REPAIR AND MAINTENANCE, AND (4) THAT NO BUILDING OR SIMILAR STRUCTURE OF ANY KIND SHALL BE ERRECTED ON OR OVER THE SAID EASEMENTS AND RIGHTS OF WAYS.

WITNESS MY / OUR HANDS THIS 7th DAY OF Nov., 1983.

HOWARD RESEARCH AND DEVELOPMENT CORPORATION
Columbia, Maryland
[Signature]
David E. Forester, Vice President
[Signature]
John H. Gurley, Assistant Secretary

RECORDED AS PLAT NUMBER _____
ON 12-7-83, 1983, AMONG THE LAND RECORDS
OF HOWARD COUNTY, MARYLAND.

COLUMBIA
VILLAGE OF KINGS CONTRIVANCE
SECTION 2, AREA 3, PHASE 2
PART OF PARCEL 62
LOT 526

RESUBDIVISION OF LOT 493
TAX MAP 41
F-83-113

SHEET 1 OF 1
6th ELECTION DISTRICT OF HOWARD COUNTY, MARYLAND
SCALE: AS SHOWN DATE: _____

445