


Ra

Ps 012

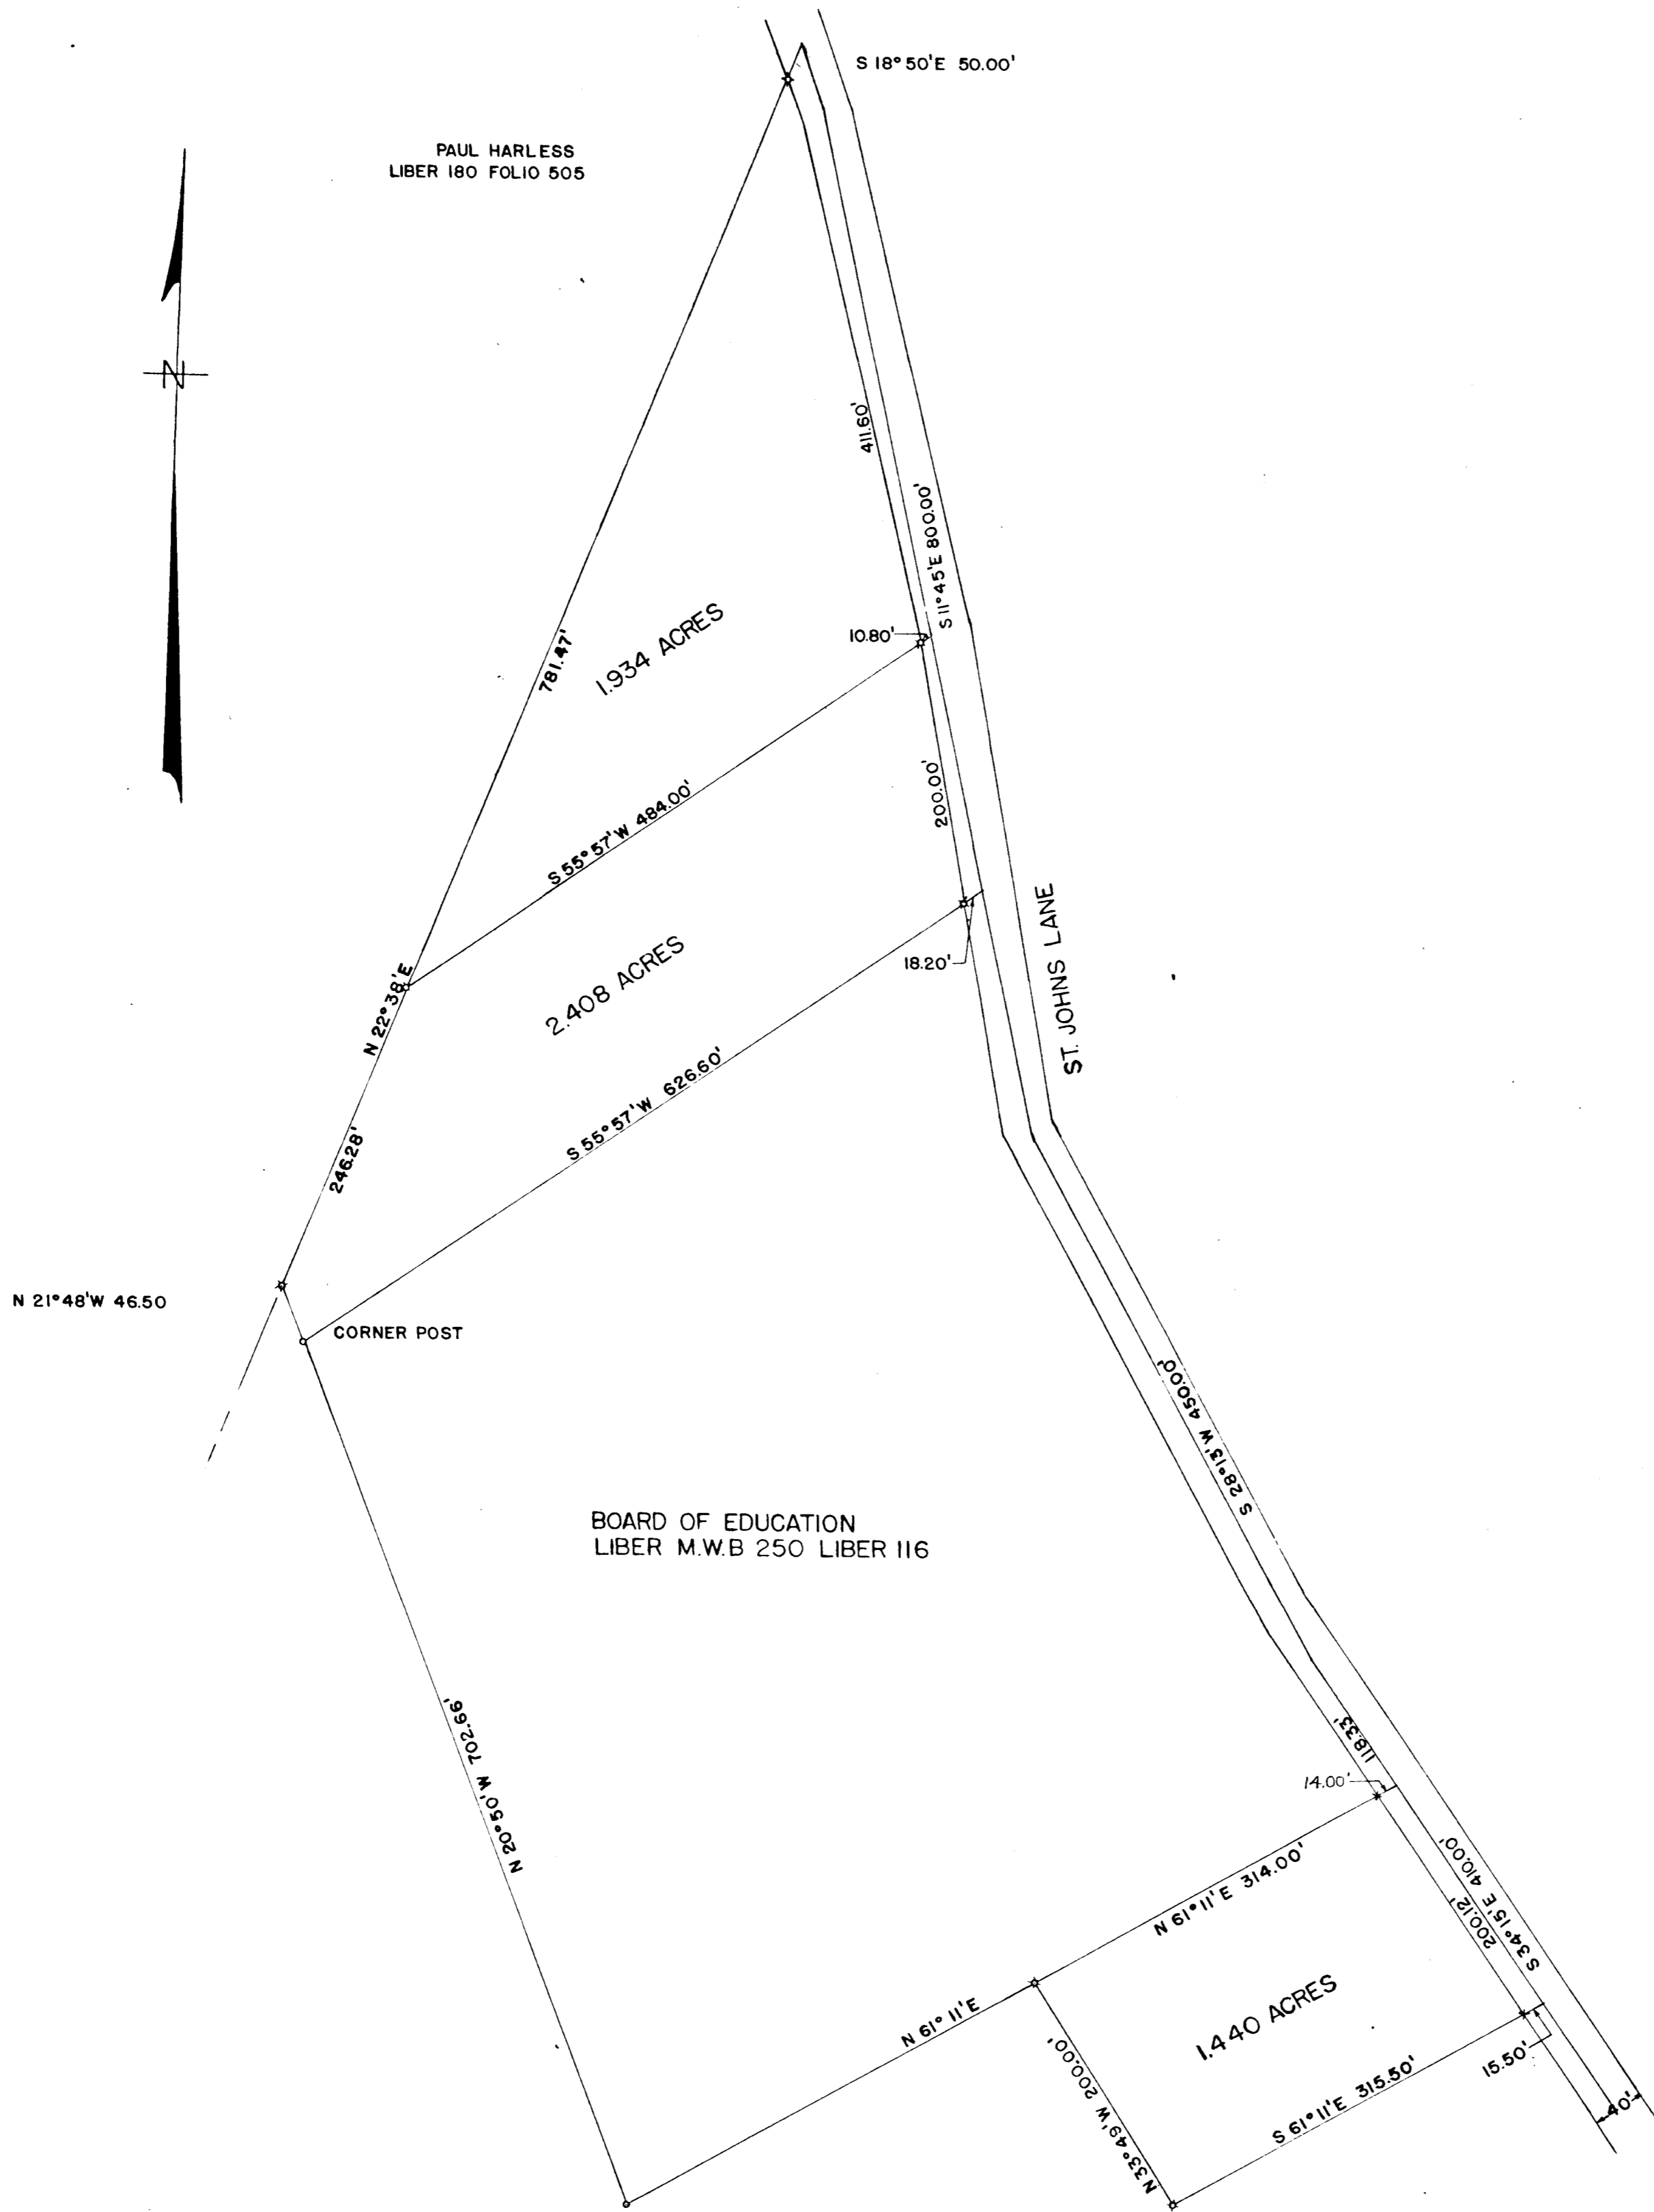

NOTES

BEING A PART OF THE LAND WHICH BY DEED DATED FEBRUARY 18, 1944 AND RECORDED AMONG THE LAND RECORDS OF HOWARD COUNTY IN LIBER NO. 180 FOLIO 502, ETC. WAS CONVEYED BY THOMAS M. JOHNSON JR. AND WIFE TO H. LEE RAMSBURG AND ALVA S. RAMSBURG JR.

X DENOTES IRON PIPE

PLAT OF SURVEY FOR H. LEE RAMSBURG SECOND ELECTION DISTRICT OF HOWARD CO. ELLICOTT CITY, MARYLAND SCALE: 1 IN. = 100 FT. JULY 6, 1954 CERTIFIED CORRECT BY

William E. Talbot
 WILLIAM E. TALBOT, FEE LAND SURVEYOR NO. 550

~~S.P. 175~~
 116

SP 175