


350'  
110'

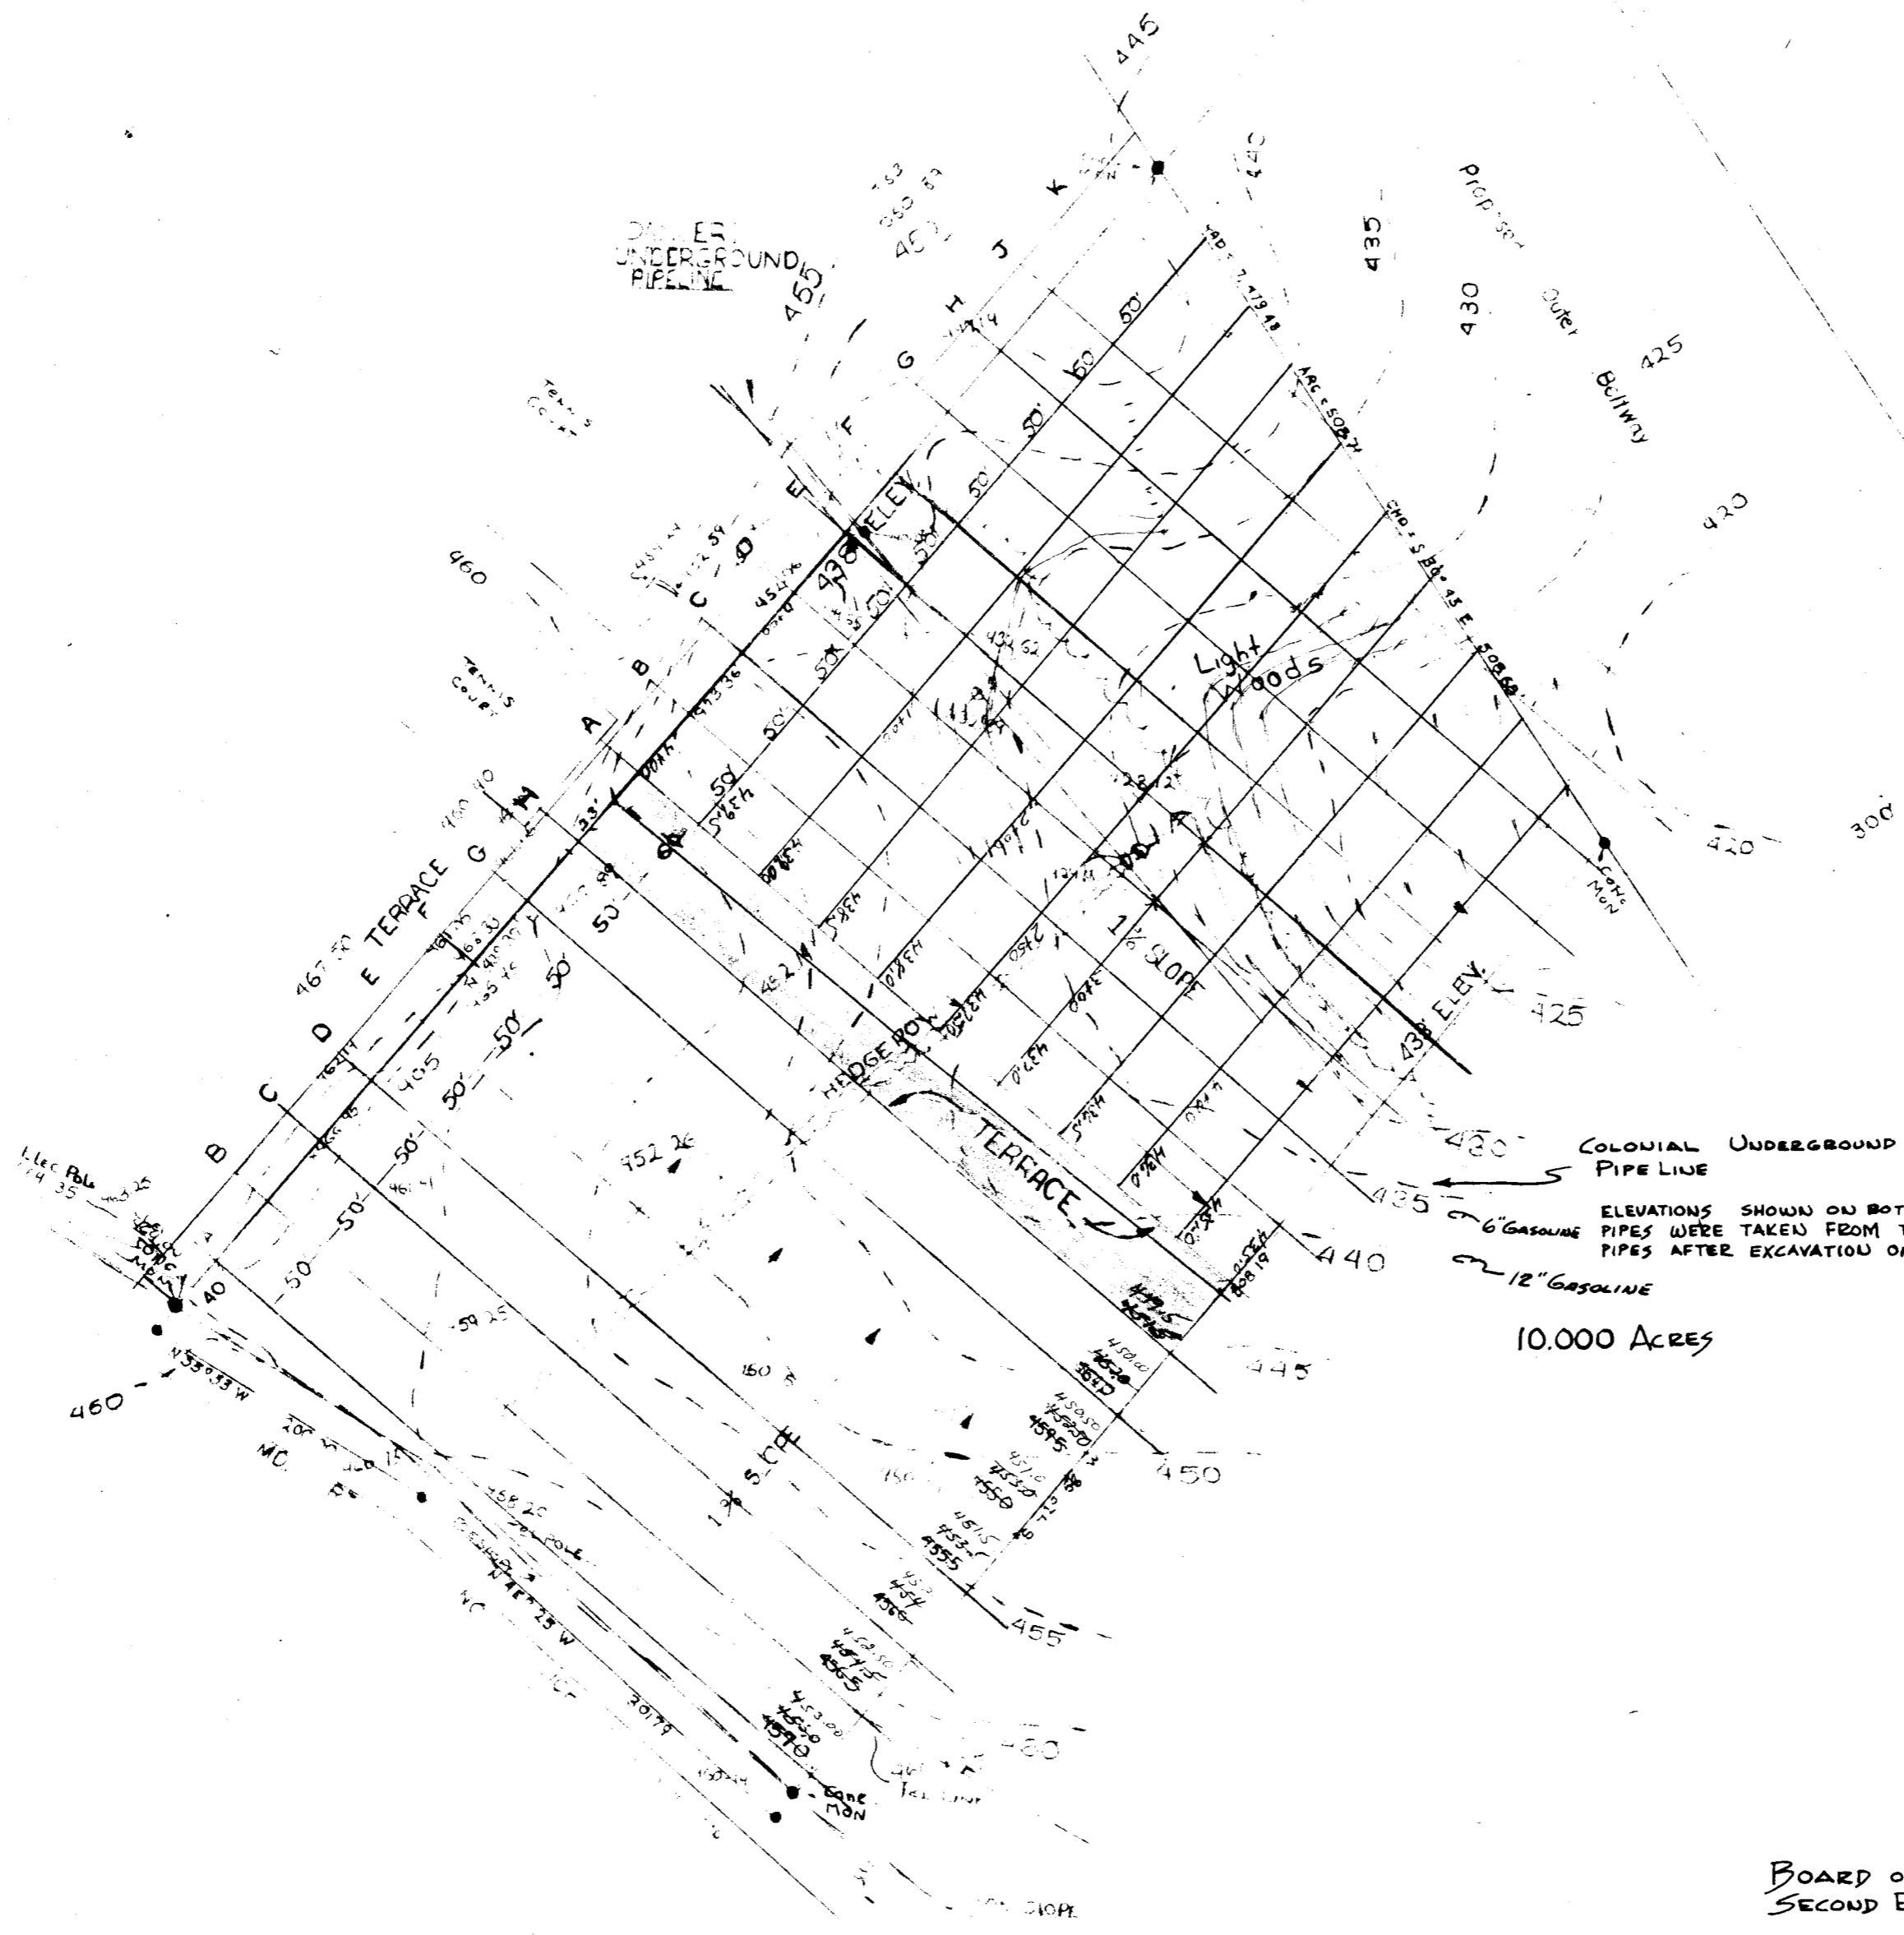

COLONIAL UNDERGROUND  
PIPE LINE  
ELEVATIONS SHOWN ON BOTH  
PIPES WERE TAKEN FROM TOP OF  
PIPES AFTER EXCAVATION ON SITE 2/19/68

10.000 ACRES


PLAT OF SURVEY  
FOR  
BOARD OF EDUCATION OF HOWARD COUNTY  
SECOND ELECTION DISTRICT OF HOWARD COUNTY  
ELLICOTT CITY, MARYLAND  
SCALE: 1 IN. = 100 FT.      AUGUST 16, 1967

HOWARD H.S.

FSP  
67

FSP 325

PS-032-001

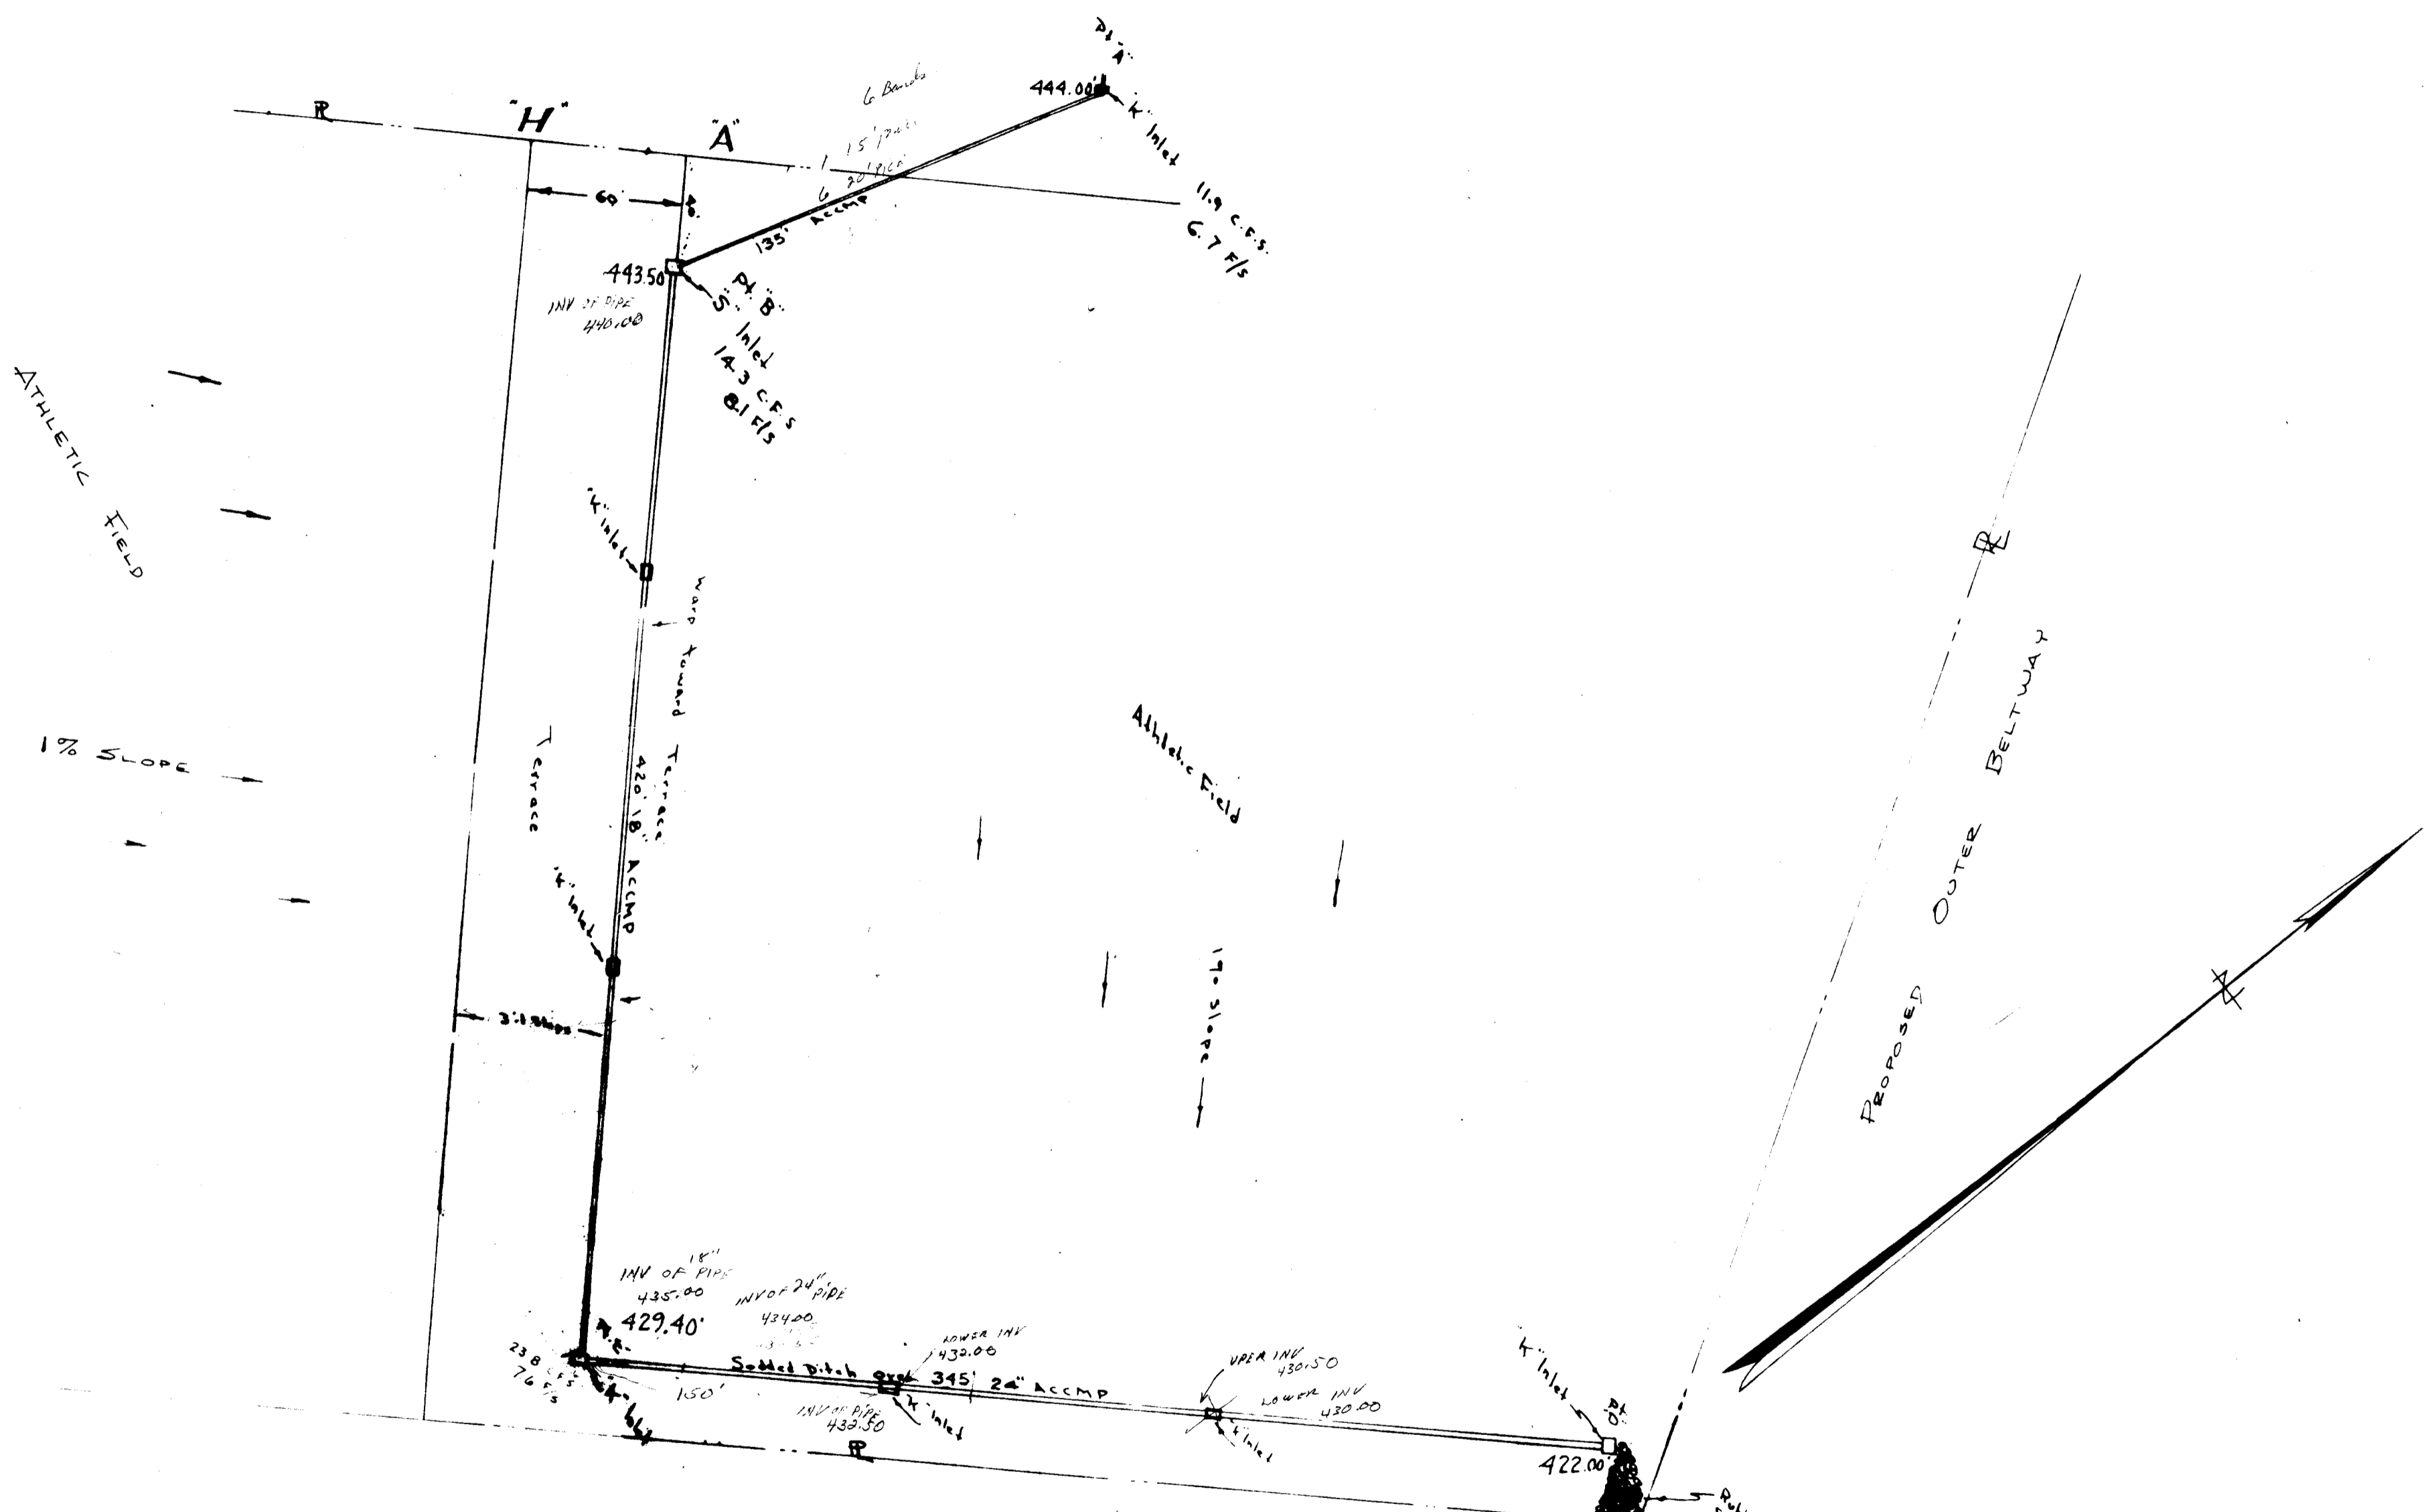

PLAN OF STORM DRAINAGE SYSTEM  
 OF  
 HOWARD HIGH SCHOOL ATHLETIC FIELD

SECOND ELECTION DISTRICT OF HOWARD COUNTY  
 ELLICOTT CITY, MARYLAND  
 SCALE: NONE  
 DECEMBER 4, 1968