


VICINITY MAP
Scale: 1"=2,000'

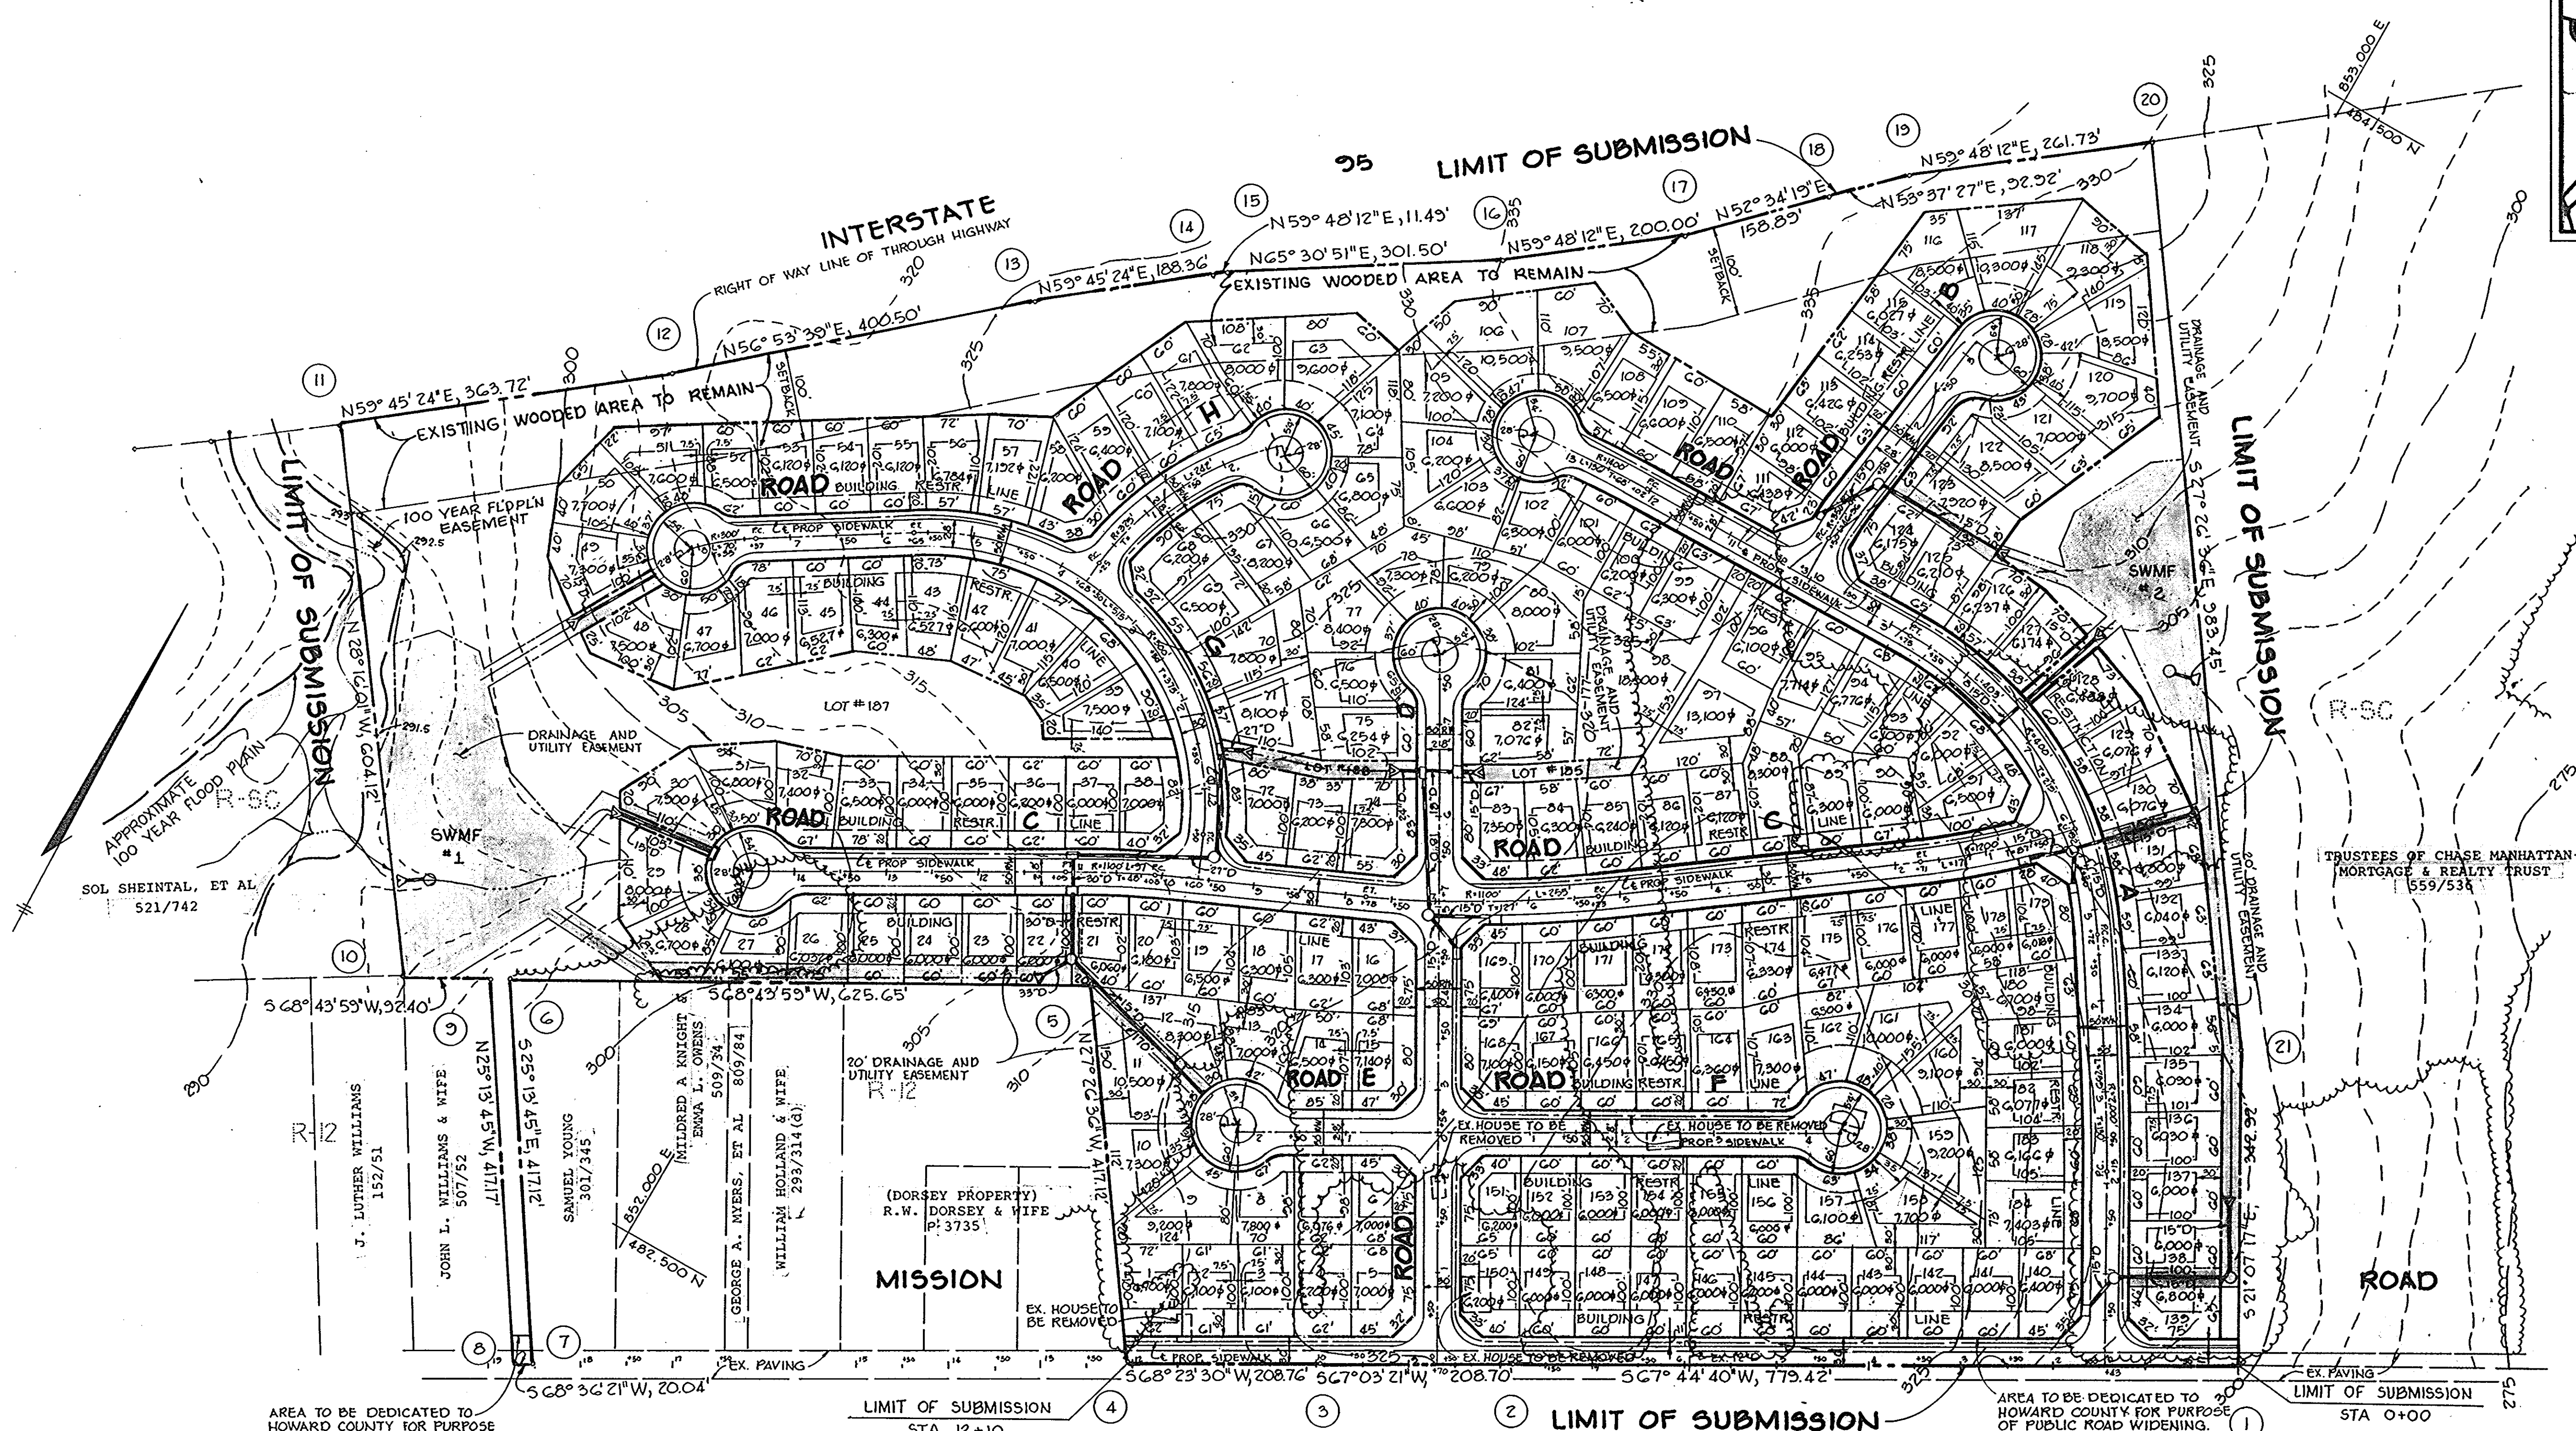

DATE	NO.	REVISION
DEVELOPER: SECURITY DEVELOPMENT CORPORATION 8450 BALTIMORE NATIONAL PIKE ELLICOTT CITY, MARYLAND 21043		
OWNER: GREENBRIAR VENTURE 8450 BALTIMORE NATIONAL PIKE ELLICOTT CITY, MARYLAND 21043		
PROJECT: MISSION HEIGHTS		
AREA: TAX MAP NO. 42 RESUBDIVISION OF PARCELS 77 & 371 ELECTION DISTRICT NPG HOWARD COUNTY, MARYLAND		
TITLE: PRELIMINARY PLAN		

Riemer Tracy & Associates, Inc.
8659 Baltimore National Pike
Ellicott City, Maryland 21043
(301) 461-2890
Land Planning, Design & Civil Engineering

DATE: 10-15-80

DESIGNED BY: MGR
DRAWN BY: R.J.W.
PROJECT NO: 0200
DATE: 10-15-80
SCALE: 1"=100'
DRAWING NO. 1 OF 1

TABULATIONS

Total Area of Residential Lots	29.05 Ac.
Total Area Road Right-of-Way	8.13 Ac.
Total Area Open Space Lots	8.91 Ac.
Total Area This Submission	46.09 Ac.
Existing Zoning	R-SC
Total Number of Residential Lots	184
Total Number of Open Space Lots	3

TENTATIVELY APPROVED ON **Nov. 25, 1980**
OFFICE OF PLANNING AND ZONING OF
HOWARD COUNTY
James K. Tracy 1-20-81
PLANNING DIRECTOR DATE

COORDINATES

NO.	NORTH	EAST
1	483247.50	853592.00
2	482952.30	852870.64
3	482870.95	852678.45
4	482794.07	852484.37
5	483164.25	852292.12
6	482937.32	851709.08
7	482559.99	851886.88
8	482552.67	851868.21
9	482930.05	851690.40
10	482896.53	851604.30
11	483428.62	851318.20
12	483611.81	851632.41
13	483830.56	851967.90
14	483925.43	852130.62
15	483931.21	852140.55
16	484056.17	852414.93
17	484156.76	852587.80
18	484253.33	852713.97
19	484308.44	852788.79
20	484440.09	853015.00
21	483567.31	853468.24