


P. 456 Tax Map 24  
 ROMAN CATHOLIC ARCHBISHOP OF BALTIMORE  
 L. 1379 f. 603

*Donnie Best-Kee*  
 12/10/91

P. 1117 Tax Map 24  
 Church of the Resurrection  
 Plat 3476

P. 1053 Tax Map 24  
 Section One  
 Chatham Garden Apartments  
 Plat 3978

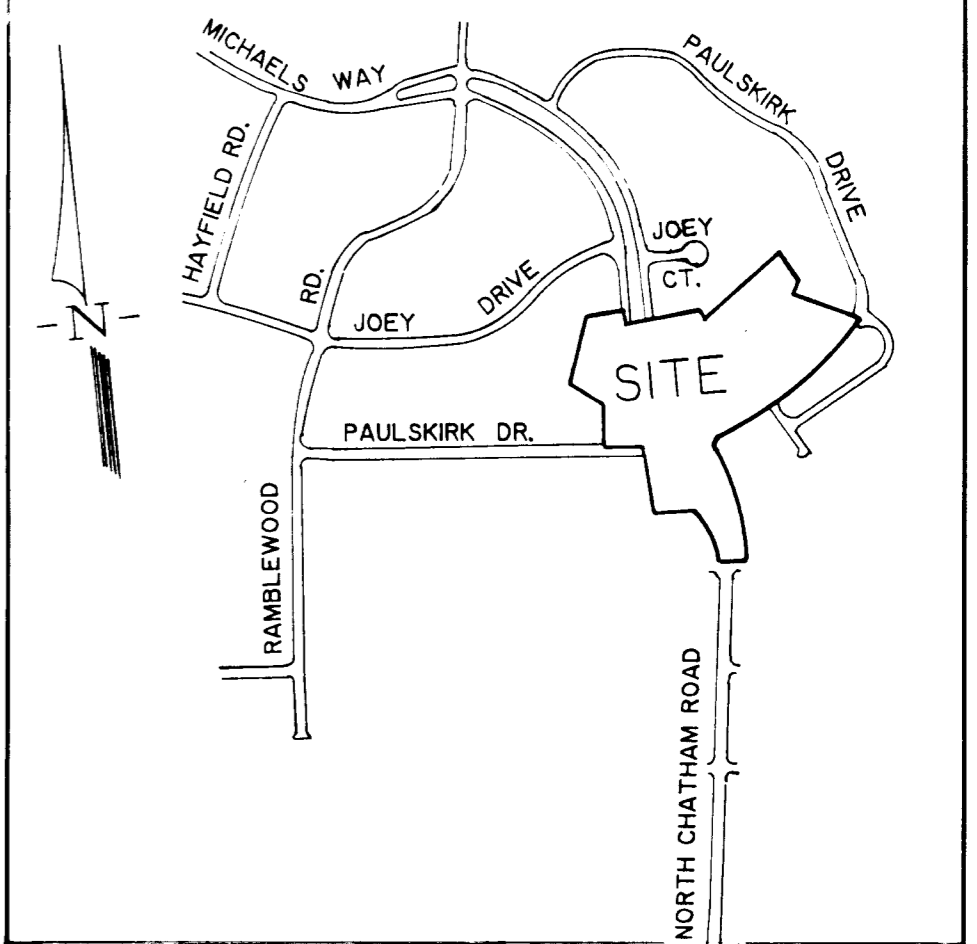

VICINITY MAP  
 SCALE: 1" = 600'

Floodplain Delineation

| LINE | DIRECTION      | DISTANCE |
|------|----------------|----------|
| FP1  | S 52°40'50" E  | 105.37'  |
| FP2  | S 81°23'03" E  | 40.33'   |
| FP3  | N 77°17'20" E  | 54.92'   |
| FP4  | N 67°02'45" E  | 74.36'   |
| FP5  | N 62°27'44" E  | 99.11'   |
| FP6  | S 26°12'40" E  | 14.92'   |
| FP7  | S 62°51'33" W  | 44.61'   |
| FP8  | S 55° 31'35" W | 145.65'  |
| FP9  | N 51°56'54" E  | 32.07'   |

Curve Data

| CURVE | RADIUS  | LENGTH  | TANGENT | CHORD   | BEARING       | DELTA     |
|-------|---------|---------|---------|---------|---------------|-----------|
| C-1   | 272.00' | 173.52' | 89.83'  | 170.59' | S 21°09'59" E | 36°33'05" |
| C-2   | 328.00' | 57.71'  | 28.93'  | 57.63'  | S 34°24'08" E | 10°04'48" |
| C-3   | 330.00' | 24.77'  | 12.39'  | 24.76'  | N 13°25'40" W | 04°18'00" |
| C-5   | 307.61' | 24.96'  | 12.49'  | 24.96'  | N 86°43'24" W | 04°39'00" |
| C-6   | 275.00' | 77.45'  | 38.98'  | 77.19'  | N 87°32'00" E | 16°08'11" |

- Fee Simple Right-of-Way Acquisition  
69,694.52 sq.ft. or 1.6000 acres
- Reversible Slope Easement  
6,819.86 sq.ft. or 0.1566 acres
- Stormwater Management, Drainage and Utility Easement  
38,779.90 sq.ft. or 0.8903 acres
- 100 Year Floodplain, Drainage & Utility Easement  
42,253.96 sq.ft. or 0.9700 acres

*J. B. Wilbanks* NOV 21, 1990  
 R.I.S. No. 10152

**MIL DENBERG, MOCHI & ASSOCIATES, INC.**  
 ENGINEERS ARCHITECTS PLANNERS  
 3300 North Ridge Road, Suite 235, Ellicott City, Maryland 21043-3350  
 (301) 461-0078 D.C. Metro: (301) 621-5768  
 Drawn by: JLM Checked by: TJF

HOWARD COUNTY DEPARTMENT OF PUBLIC WORKS  
**MULTIPLE ACQUISITIONS**  
**ROMAN CATHOLIC ARCHBISHOP OF BALTIMORE**  
 Election District No. 2 Howard County, Maryland

PLAT NO. J-4088-1 APPROVED  
 CAP. PROJ. J-4088 LAND ACQUISITION  
 SCALE: 1" = 50' DATE: 11/20/91  
 DATE: NOV. 1990 BUREAU OF ENGINEERING  
 REV: DATE: 11/20/91