


ELIMINATED DU 11382

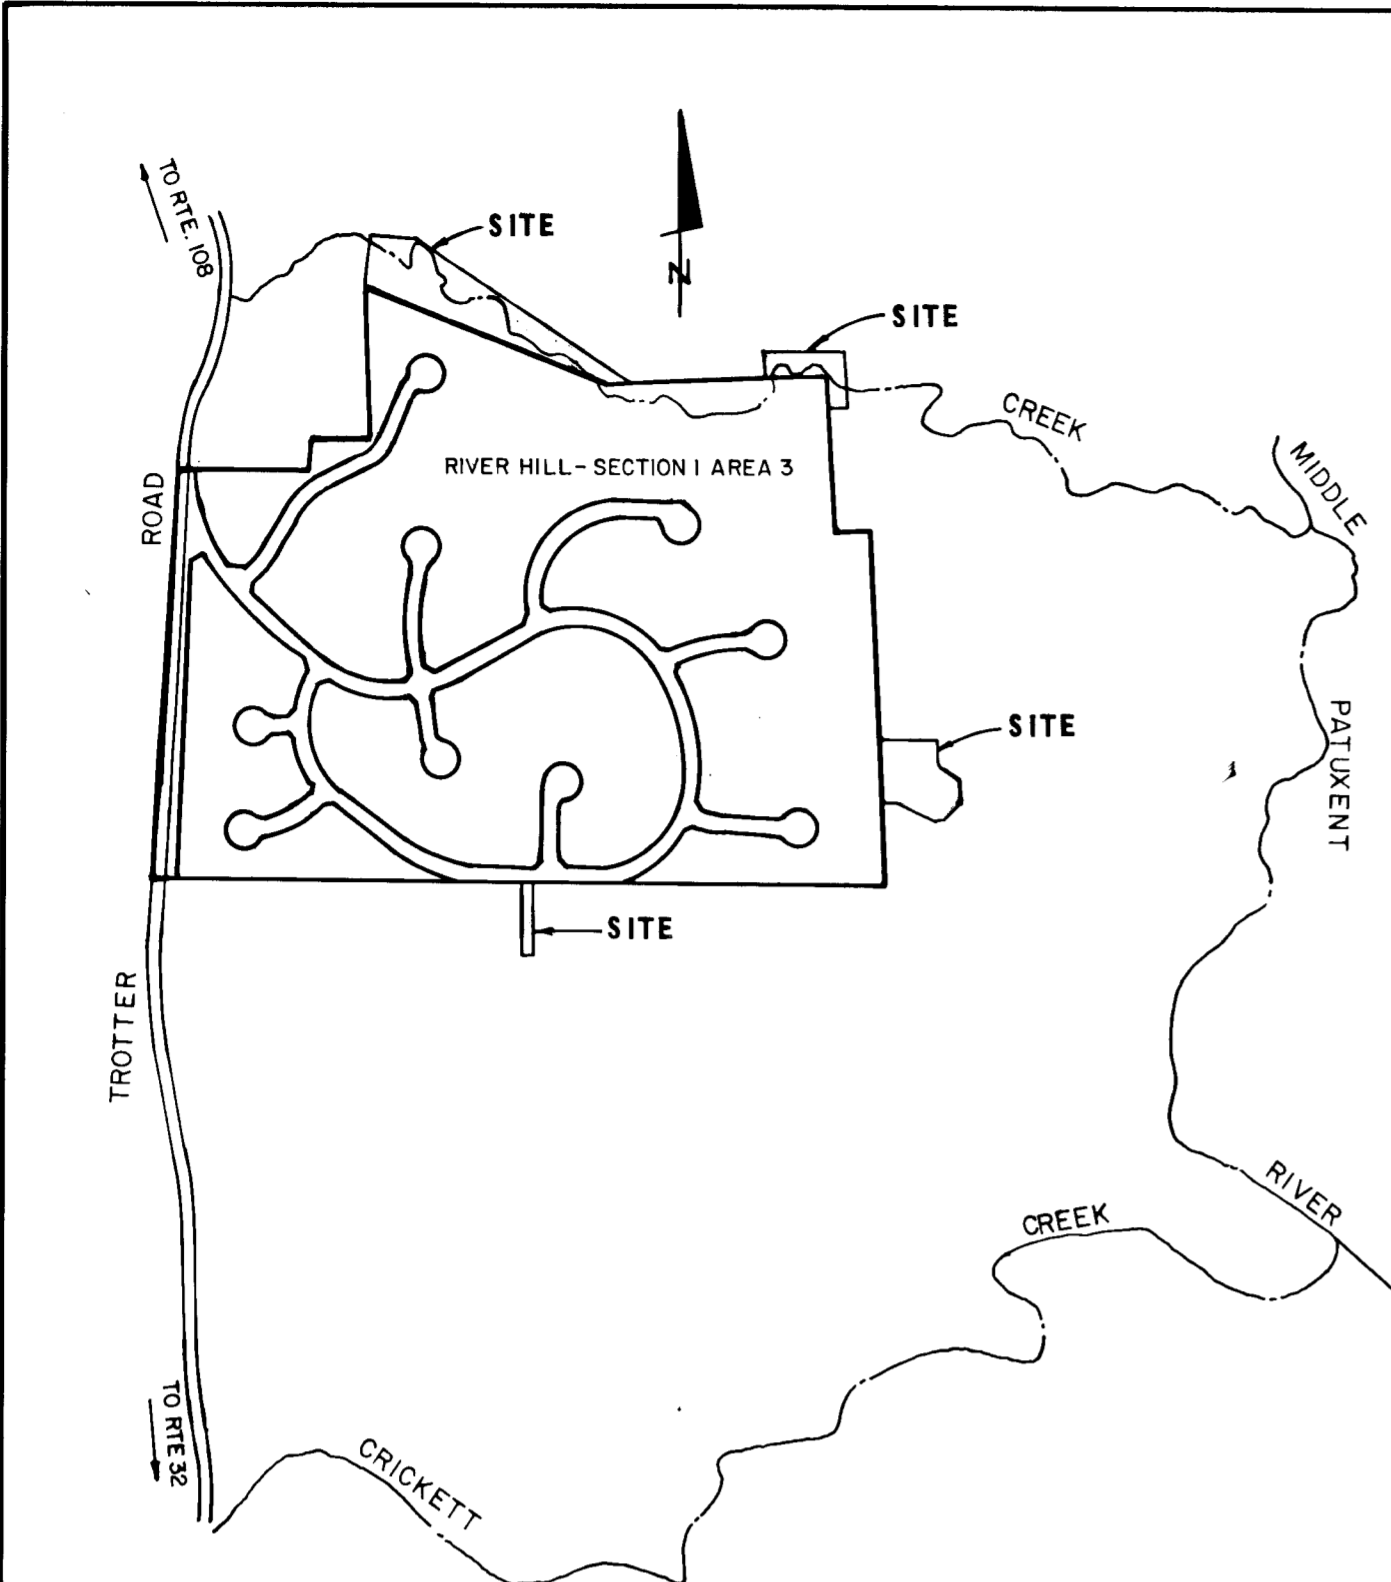


VICINITY MAP
SCALE: 1" = 600'

COORDINATES			
NO.	NORTH	EAST	
702	501966.531	823449.522	
703	501646.734	824215.869	
704	501685.124	824914.806	
705	501185.877	824942.229	
359	500062.754	825111.019	
360	500073.204	822810.537	

(ALL COORDINATES ARE BASED ON THE MARYLAND STATE GRID SYSTEM)

NOTE:
THE UNDERSIGNED, OWNER OF THE PROPERTY SHOWN ON THIS PLAT GRANTS UNTO HOWARD COUNTY, MARYLAND, ITS SUCCESSORS AND ASSIGNS THE RIGHT TO LAY, CONSTRUCT AND MAINTAIN SEWERS, DRAINS, WATER PIPES, AND OTHER MUNICIPAL UTILITIES AND SERVICES, IN AND THROUGH THE SPECIFIC EASEMENT AREA SHOWN HEREON, TO THE END THAT THE SPECIFIC LOTS SHALL BE THEREBY BURDENED WITH THE RIGHT OF WAY SHOWN HEREON, AND IT IS AGREED THAT NO BUILDING OR SIMILAR STRUCTURES OF ANY KIND SHALL BE ERRECTED IN, ON OR OVER THE SAID RIGHT OF WAY BY THE GRANTOR, HIS SUCCESSOR AND ASSIGNS OR HOWARD COUNTY, MARYLAND. THE RIGHT TO USE ADDITIONAL STRIPS OR PARCELS OF LAND ADJACENT TO THE EASEMENT AS SHOWN ON THE PLAT IS HEREBY GRANTED UNTO HOWARD COUNTY MARYLAND, DURING THE PERIOD OF ORIGINAL CONSTRUCTION ONLY.

BY: *J.H.N.L.*
THE HOWARD RESEARCH AND DEVELOPMENT CORPORATION

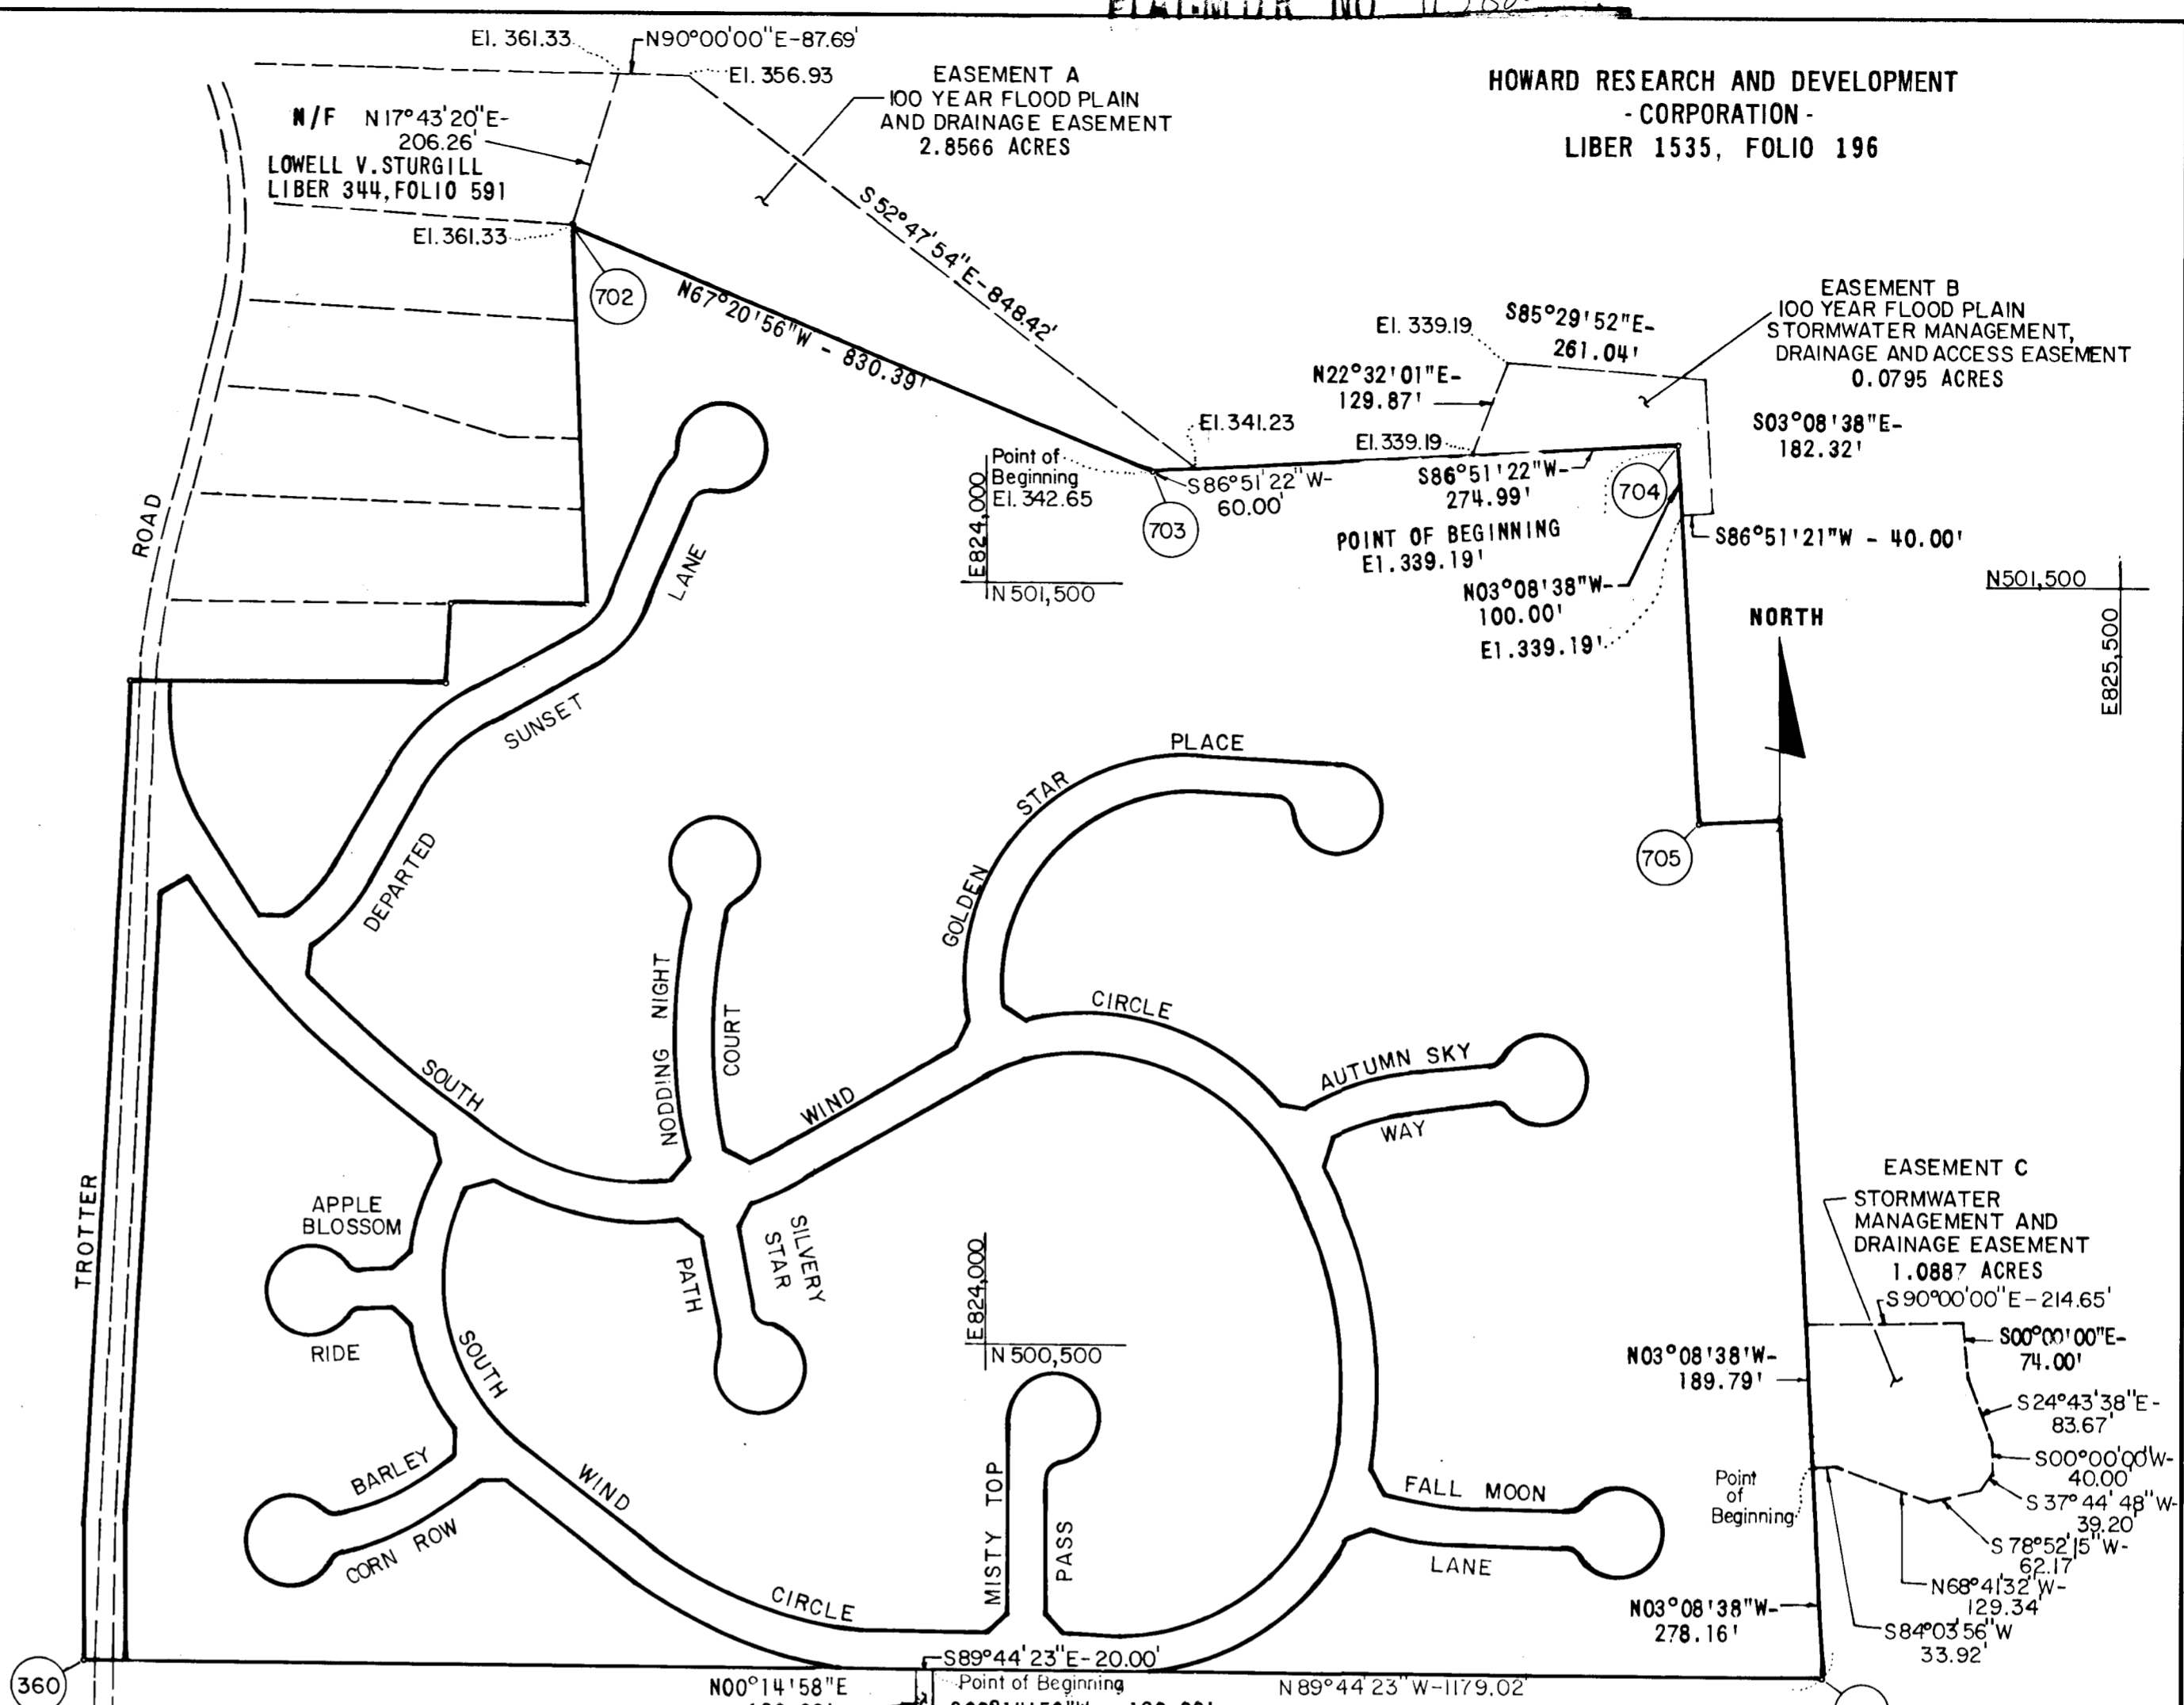

NOTE:
EASEMENTS AND RIGHT OF WAY APPROVED AND ACCEPTED BY HOWARD COUNTY DEPARTMENT OF PUBLIC WORKS.

BY: *William J. ...*

PLAT FOR GRANT OF 100 YEAR FLOOD PLAIN, STORMWATER MANAGEMENT AND DRAINAGE EASEMENTS TO HOWARD COUNTY, MARYLAND

VILLAGE OF RIVER HILL
SECTION 1 AREA 3
PHASE I PLAT NO. 9990 THRU 9994
PHASE II PLAT NO. 9981 THRU 9983
5TH. ELECTION DISTRICT
OF
HOWARD COUNTY, MARYLAND

STATE DEPT. OF ASSESSMENTS & TAXATION
HOWARD COUNTY
Donnie Best
RECEIVED BY:
DATE: 9/12/94 PLAT: _____



FILED SEP 23 1994
BY: *Steven R. Wiehe*
STEVEN R. WIEHE - REGISTERED PROFESSIONAL LAND SURVEYOR NO. 10973
WHITMAN, REQUARDT AND ASSOCIATES
2315 SAINT PAUL STREET
BALTIMORE, MARYLAND 21218

SCALE: 1" = 200'

SHEET 1 OF 1

REVISION: JULY 14, 1994
DATE: DECEMBER, 1990

RECORDED IN PLAT BOOK _____
ON _____ AMONG THE LAND
RECORDS OF HOWARD COUNTY, MARYLAND