


VICINITY MAP
SCALE: 1"=2000'

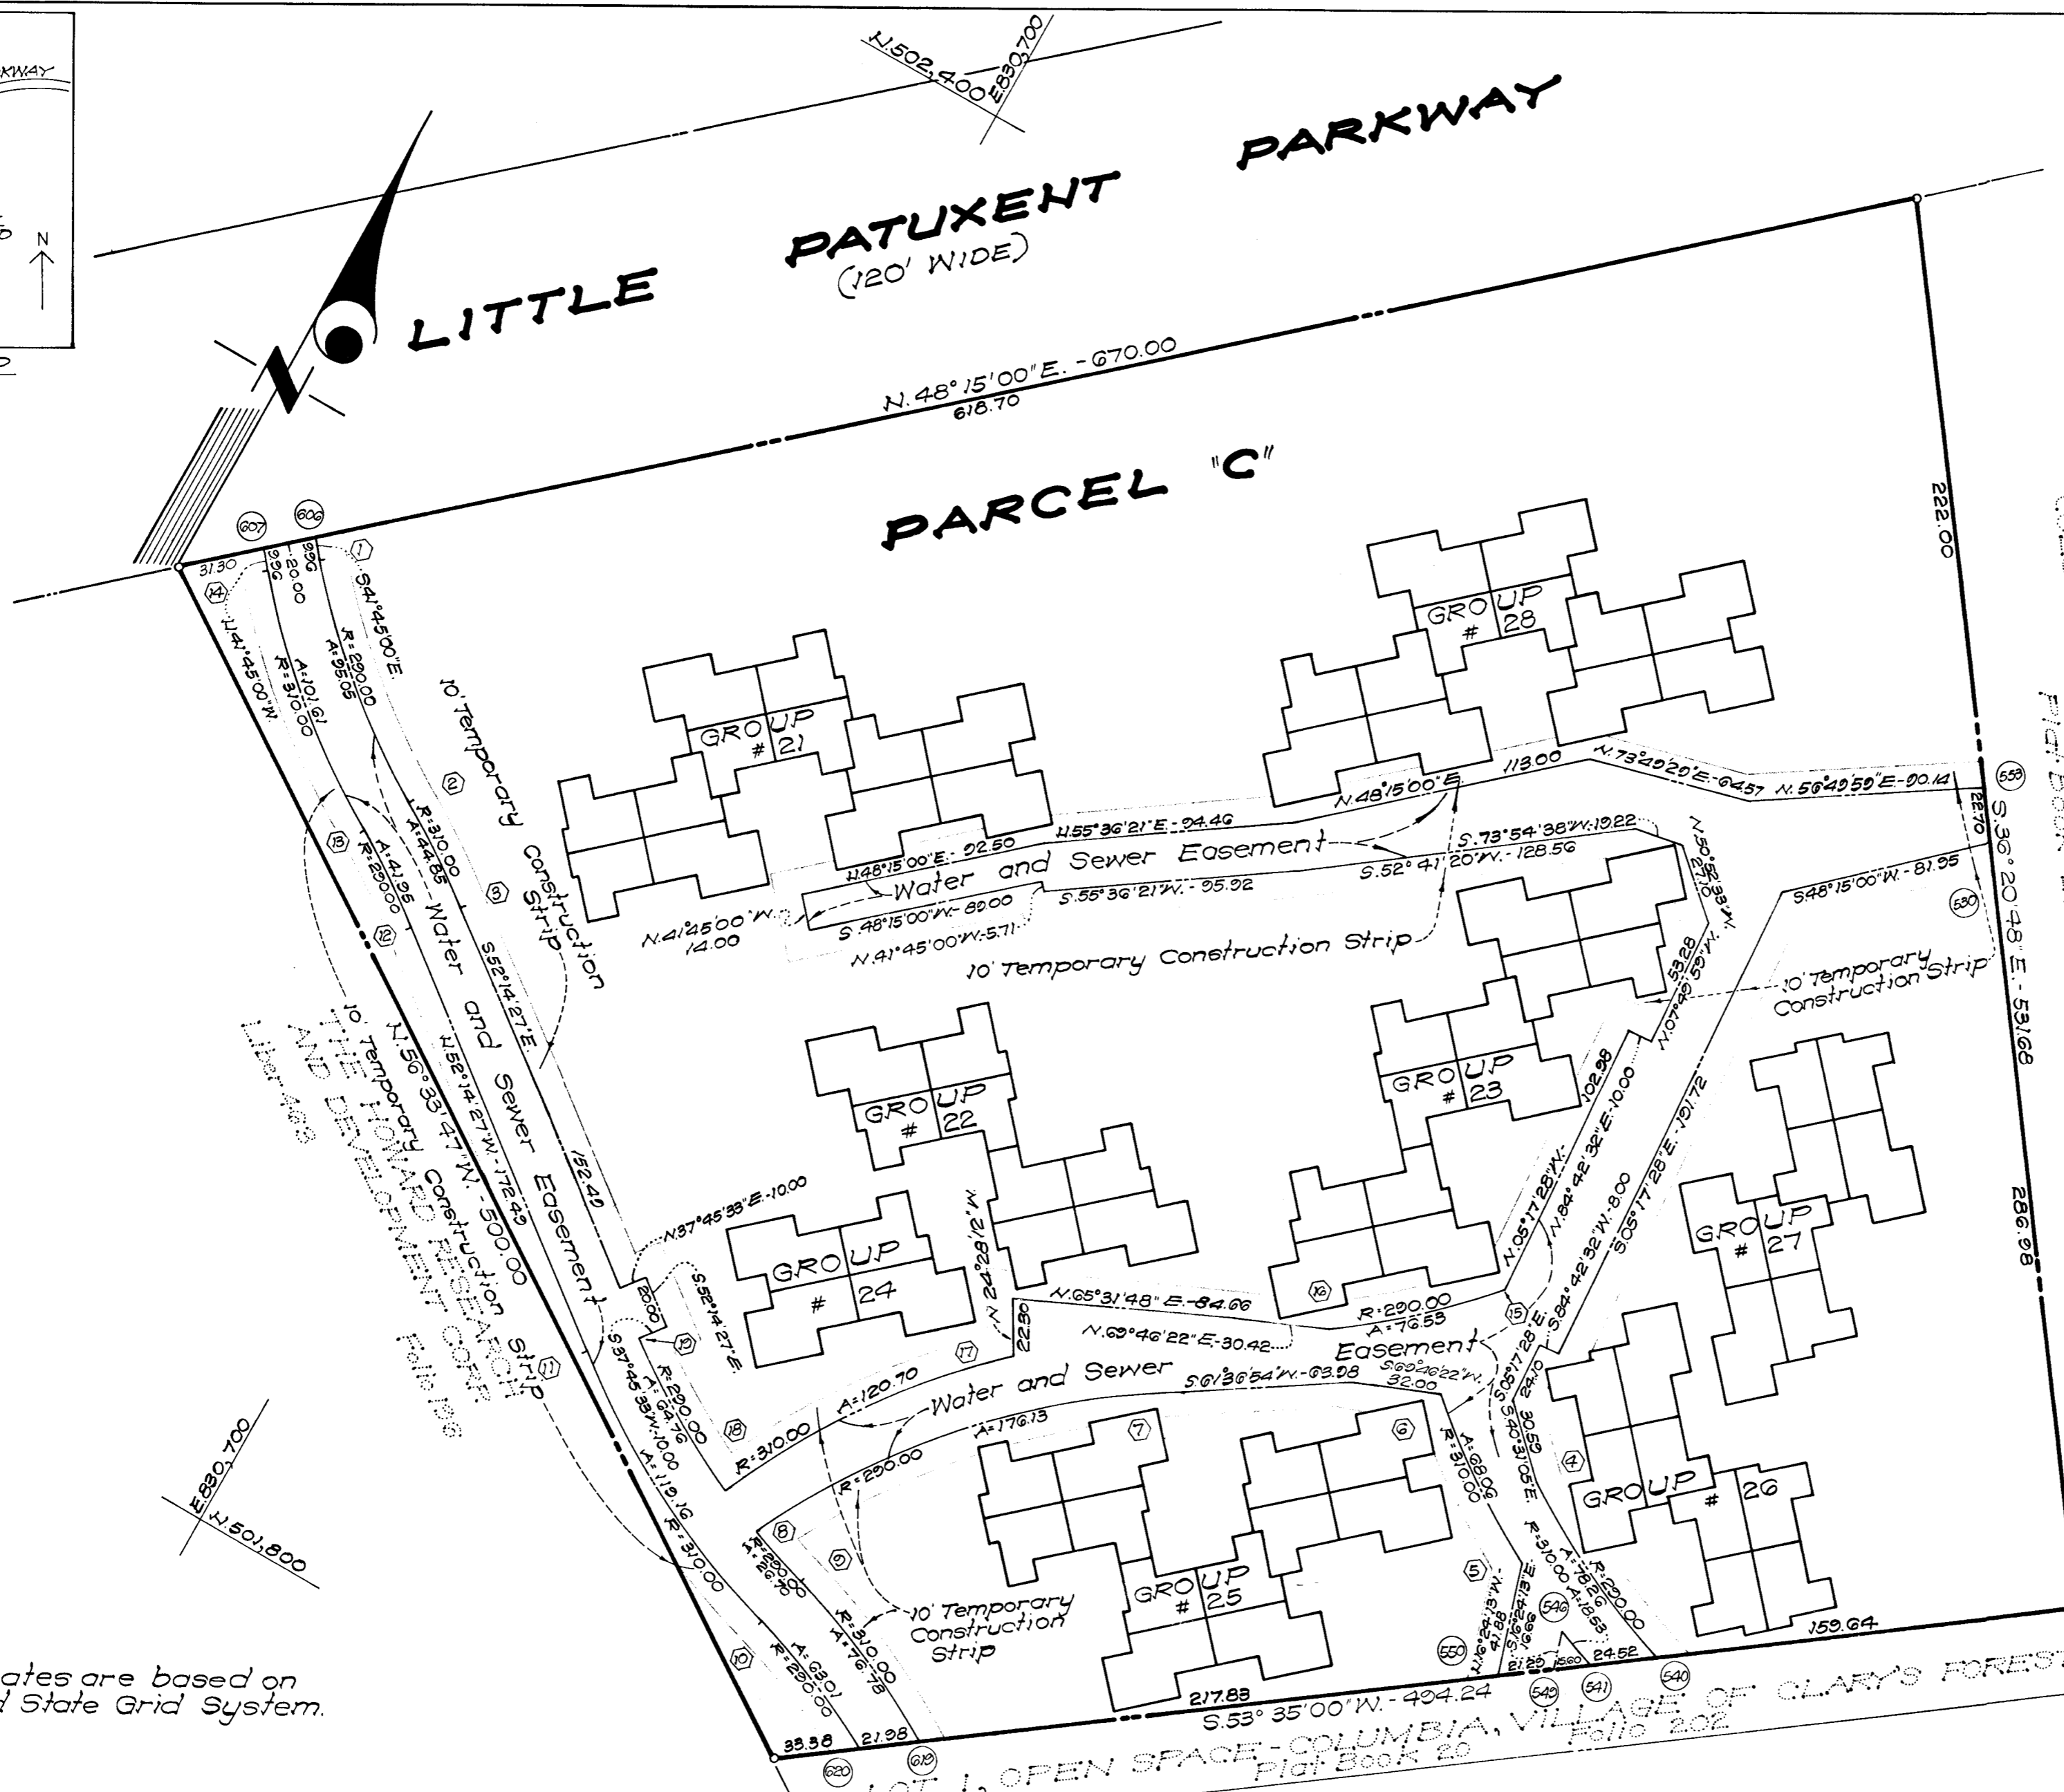

CURVE DATA					
No's	RADIUS	Δ	ARC	TAN	CHORD BEARING
1-2	290.00	18°46'47"	25.05	47.96	94.63 S51°08'23"E
2-3	310.00	08°17'20"	44.85	22.46	44.81 S66°23'07"E
4-540	290.00	15°27'42"	78.26	39.37	78.02 S65°24'43"E
541-546	310.00	03°25'28"	13.53	9.27	18.53 N68°43'10"W
5-6	310.00	12°34'45"	68.06	34.17	67.52 N55°45'05"W
7-8	290.00	34°47'55"	176.13	90.88	173.44 N42°23'05"W
8-9	290.00	05°16'27"	26.70	13.36	26.69 S71°37'40"E
9-619	310.00	14°11'30"	76.78	38.59	76.59 S67°10'08"E
620-10	290.00	12°26'56"	63.01	31.63	62.89 N68°02'26"W
10-11	310.00	22°01'27"	119.16	60.33	118.43 N63°15'10"W
12-13	290.00	08°17'20"	41.95	21.01	41.92 N56°23'07"W
13-14	310.00	18°46'47"	101.61	51.26	101.15 N45°08'23"W
16-15	290.00	15°07'10"	76.53	38.49	76.30 N46°45'20"E
18-17	310.00	22°8'29"	120.70	61.12	119.94 N36°00'38"E
19-18	290.00	12°47'43"	64.76	32.52	64.63 S58°38'18"E

COORDINATE TABLE		
Nº	NORTH	EAST
607	502122.947	830538.383
606	502136.264	830553.304
553	502369.436	831146.457
530	502351.152	831159.910
540	502025.225	831201.530
541	502010.669	831181.798
546	502017.392	831167.536
549	502001.406	831169.242
550	501988.770	831152.113
619	501859.467	830976.824
620	501846.406	830959.135

NOTE:
All coordinates are based on the Maryland State Grid System.

EASEMENTS AND RIGHTS OF WAY APPROVED AND ACCEPTED BY HOWARD COUNTY DEPARTMENT OF PUBLIC WORKS.

BY: W.O. Pullert 4-15-74 2571-D-485
 BY: R. Bruce Thompson
 R. BRUCE THOMPSON
 Reg. Land Surveyor - Md. N° 4224
 JOHNSON · M·C·CORDIC · THOMPSON
 1620 Elton Road, Silver Spring,
 Maryland 20903 434-7000

The undersigned, owner of the property shown on this plat, grants unto Howard County, Maryland, its successors and assigns, the right to lay, construct and maintain sewers, mains, water pipes, and other municipal utilities and services in and through the specific easement area shown hereon to the end that the specific lots shall be thereby burdened with the right of way shown hereon and it is agreed that no building or similar structures of any kind shall be erected in, on or over the said right of way by the grantor, its successors and assigns or Howard County, Maryland.

HICKORY RIDGE VENTURE
 BY: MATTHEWS-PHILLIPS, INC. - JOINT VENTURER
 BY: Sandy Churchill
 FEB 8 1974
 DATE

Recorded in Plat Book 25
 Folio 1 on 2/8/74, Among the Land
 Records of Howard County,
 Maryland.

PLAT FOR GRANT OF EASEMENTS FOR
 WATER AND SEWER TO HOWARD COUNTY, MARYLAND
**COLUMBIA, VILLAGE OF
 CLARY'S FOREST**
 SECTION 1 - AREA 1, PARCEL "C"

PLAT BOOK 25 FOLIO 1
 5TH ELECTION DISTRICT
 HOWARD COUNTY, MARYLAND
 SCALE: 1"=50' FEBRUARY, 1974
 Sheet 1 of 3