



MARYLAND DEPARTMENT OF BUDGET & FISCAL PLANNING  
523 / 731

MARYLAND STATE POLICE  
518 / 674

2<sup>ND</sup> DEED LINE 518 / 674  
N 20°-41'-08"W 638.54  
FIELD N 20°-51'-31"W 638.67

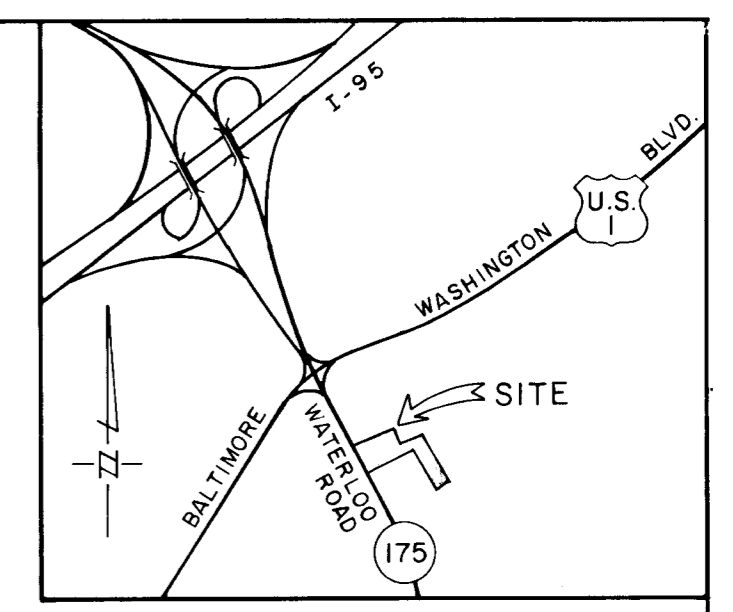

VICINITY MAP  
SCALE: 1" = 2000'

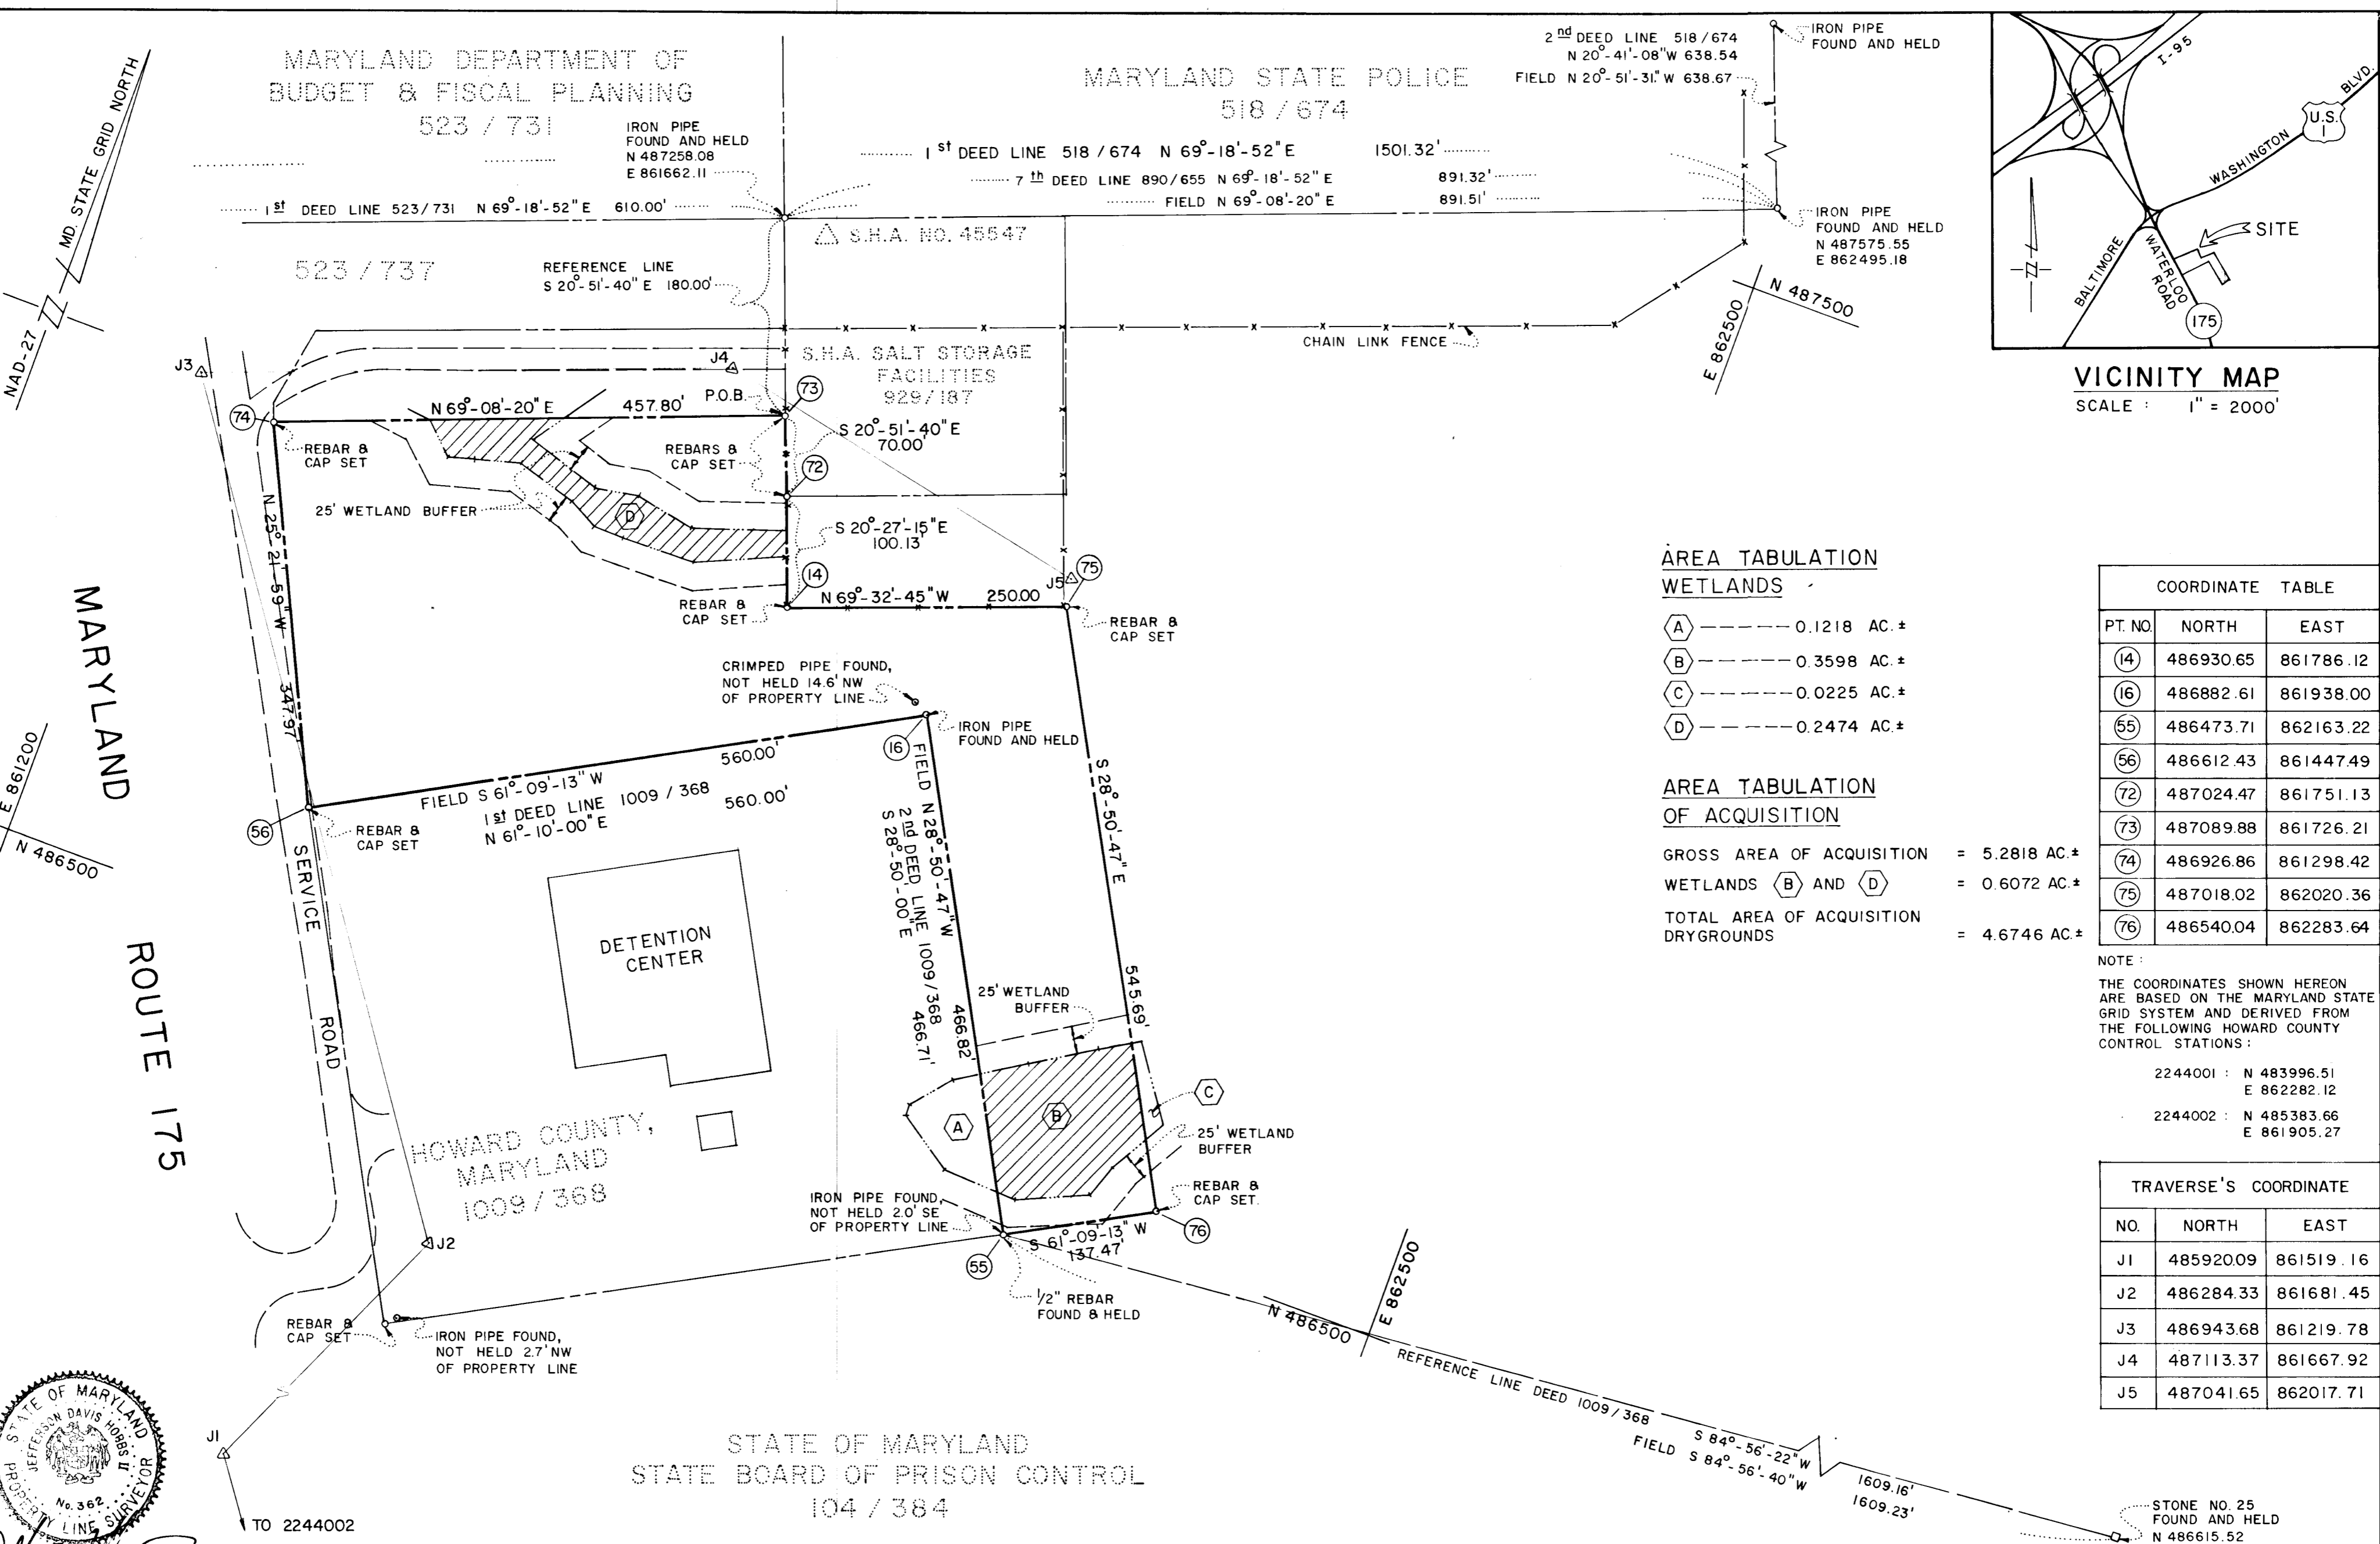

AREA TABULATION WETLANDS

- (A) ----- 0.1218 AC.±
- (B) ----- 0.3598 AC.±
- (C) ----- 0.0225 AC.±
- (D) ----- 0.2474 AC.±

AREA TABULATION OF ACQUISITION

GROSS AREA OF ACQUISITION = 5.2818 AC.±  
WETLANDS (B) AND (D) = 0.6072 AC.±  
TOTAL AREA OF ACQUISITION DRYGROUNDS = 4.6746 AC.±

COORDINATE TABLE		
PT. NO.	NORTH	EAST
(14)	486930.65	861786.12
(16)	486882.61	861938.00
(55)	486473.71	862163.22
(56)	486612.43	861447.49
(72)	487024.47	861751.13
(73)	487089.88	861726.21
(74)	486926.86	861298.42
(75)	487018.02	862020.36
(76)	486540.04	862283.64

NOTE:  
THE COORDINATES SHOWN HEREON ARE BASED ON THE MARYLAND STATE GRID SYSTEM AND DERIVED FROM THE FOLLOWING HOWARD COUNTY CONTROL STATIONS:

2244001 : N 483996.51  
          E 862282.12

2244002 : N 485383.66  
          E 861905.27

TRAVERSE'S COORDINATE		
NO.	NORTH	EAST
J1	485920.09	861519.16
J2	486284.33	861681.45
J3	486943.68	861219.78
J4	487113.37	861667.92
J5	487041.65	862017.71



JEFFERSON D. HOBBS  
PROPERTY LINE SURVEYOR MD. NO. 362  
DATE 4-4-89

STATE OF MARYLAND  
STATE BOARD OF PRISON CONTROL  
104 / 384

HOWARD COUNTY, MARYLAND  
DEPARTMENT OF PUBLIC WORKS  
BUREAU OF ENGINEERING  
SURVEY AND DRAFTING DIVISION  
LAND TO BE ACQUIRED FROM THE STATE OF MARYLAND BY HOWARD COUNTY, MD. FOR THE EXPANSION OF THE HOWARD COUNTY DETENTION CENTER  
PROJECT NO: \_\_\_\_\_  
DATE: APRIL 3, 1989  
SCALE: 1" = 100'  
SHEET 1 OF 1  
DIRECTOR-DEPARTMENT OF PUBLIC WORKS  
PLAT NO: \_\_\_\_\_

LEGEND	REVISIONS	APPROVED: BUREAU OF ENGINEERING
<p>▨ - DENOTES WETLANDS WITHIN THIS ACQUISITION</p> <p>▭ - DENOTES BOUNDARY OF WETLANDS OUTSIDE OF THIS ACQUISITION.</p>		<p><i>William D. Hockett</i> 4-19-89 CHIEF - BUREAU OF ENGINEERING DATE</p> <p><i>Jefferson D. Hobbs</i> 4-27-89 CHIEF - SURVEY &amp; DRAFTING DIV. DATE</p>
<p>COMPUTED BY: J.D.H.</p> <p>DRAWN BY: Y.P.</p> <p>CHECKED BY: W.M.H. / J.D.H.</p>		<p>APPROVED: LAND ACQUISITION</p> <p><i>Tina D. Hockett</i> 4-21-89 CHIEF - LAND ACQUISITION DATE</p>