
COORDINATES				
NO.	NORTH	EAST		
93	452694.59	845728.83		
94	492706.22	845712.24		
96	492762.87	845738.07		
97	492756.54	845715.68		
100	492811.98	845576.04		
101	492 769.28	845550.02		
103	492 856.58	845469.65		
104	492868.89	845420.72		
105	492820.40	845408.52		
106	492808.09	845457.45		
107	492830.54	845326.76		
108	492880.54	845326.76		
141	492754.94	845 229.78		
459	492540.00	846 005.00		
558	492278.11	845 764.62		

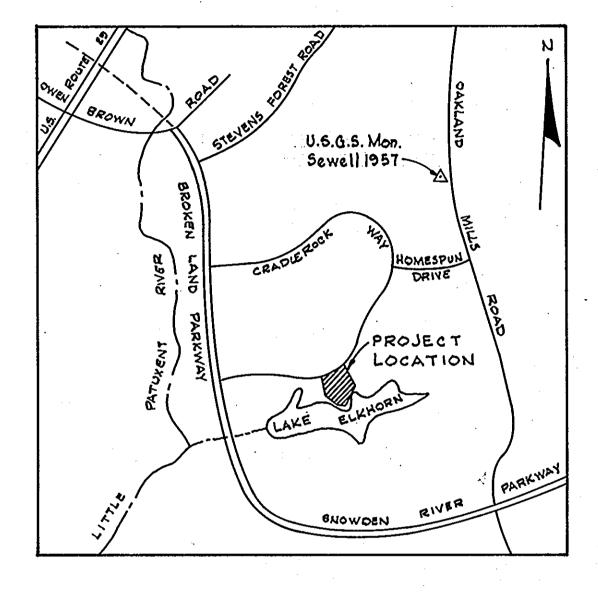

COORDINATES				
ИО.	NORTH	EAST		
559	492387.20	845 687.96		
560	492408.60	845 653.17		
561	492412.57	845 548 40		
562	492366.57	845482.95		
563	492430.08	845 393.91		
564	492441.12	845 284.30		
565	492450.28	845 278.10		
566	492721.18	845346.28		
567	492750.77	845228.73		
570	492745.68	845 993.04		
573	492928.86	845 265.24		
920	492 251.06	845 917.24		
921	492826.05	845 297.13		
922	492873.80	845 282.32		
	and the specific property of the second seco	e e e e e e e e e e e e e e e e e e e		

VICINITY MAP Scale: 1"= 2,000'

APPROVED: FOR PUBLIC WATER AND PUBLIC SEWERAGE SYSTEMS, HOWARD COUNTY HEALTH DEPTARTMENT

SOUNTY HEALTH OFFICER

DATE

APPROVED: HOWARD COUNTY OFFICE OF PLANNING AND ZONING

DIRECTOR DATE

APPROVED: FOR PUBLIC WATER AND PUBLIC SEWERAGE, STORM DRAINAGE SYSTEMS AND PUBLIC ROADS. HOWARD COUNTY DEPARTMENT OF PUBLIC WORKS.

4-12-17 DATE

## OWNER'S CERTIFICATE

WE , OWEN BROWN TATSFIELD DEVELOPMENT COMPANY,

A MARYLAND CORPORATION BY MICHAEL D. SPEAR, VICE PRESIDENT AND JOHN H. GURLEY, ASS'T. SECRETARY,
OWNERS OF THE PROPERTY SHOWN AND DESCRIBED HEREON, HEREBY ADOPT THIS PLAN OF SUBDIVISION, AND IN THE CONSIDERATION OF THE APPROVAL OF THIS FINAL PLAT BY THE OFFICE OF PLANNING AND ZONING, ESTABLISH THE MINIMUM BUILDING RESTRICTION LINES AND GRANT UNTO HOWARD COUNTY, MARYLAND, ITS SUCCESSORS AND ASSIGNS (I) THE RIGHT TO LAY, CONSTRUCT AND MAINTAIN SEWERS, DRAINS, WATER PIPES AND OTHER MUNICIPAL UTILITIES AND SERVICES, IN AND UNDER ALL ROADS AND STREET RIGHT-OF-WAYS AND THE SPECIFIC EASEMENT AREAS SHOWN HEREON; (2) DEDICATE TO PUBLIC USE THE BEDS OF THE STREETS AND/OR ROADS AND FLOODPLAINS AND OPEN SPACE WHERE APPLICABLE, AND FOR ONE DOLLAR (\$1.00) CONSIDERATION, HEREBY GRANT THE RIGHT AND OPTION TO HOWARD COUNTY TO AQUIRE THE FEE SIMPLE TITLE TO THE BEDS OF THE STREETS AND/OR ROADS AND FLOODPLAINS AND OPEN SPACE WHERE APPLICABLE; (3) THAT NO BUILDING OR SIMILAR STRUCTURE OF ANY KIND SHALL BE ERECTED ON OR OVER THE SAID EASEMENTS AND RIGHT-OF-WAYS; AND (4) IT IS FURTHER AGREED THAT MAINTENANCE OF ALL WATERWAYS, DRAINAGE EASEMENTS AND/OR FLOODPLAINS SHOWN HEREON ARE THE RESPONSIBILITY OF THE PROPERTY OWNER, ITS SUCCESSORS AND ASSIGNS. WITNESS OUR HANDS THIS \_\_\_\_\_\_\_ DAY OF OCTOBER\_\_,19 76

10-18-76 DATE

OWEN BROWN TATSFIELD OZVELOPMENT COMPANY 10275 LITTLE PATUXENT PARKWAY COLUMBIA MARYLAND 20144

## SURVEYOR'S CERTIFICATE

I HEREBY CERTIFY THAT THE FINAL PLAT SHOWN HEREON IS CORRECT; THAT IT IS A SUBDIVISON OF A PART OF THE LANDS CONVEYED BY THE HOWARD RESEARCH AND DEVELOPMENT CORPORATION TO OWEN BROWN TATSFIELD DEVELOPMENT CO. BY DEED DATED MAY 31, 1974 AND RECORDED IN THE LAND RECORDS OF HOWARD COUNTY IN LIBER 684 AT FOLIO 200, AND THAT ALL MONUMENTS ARE IN PLACE AS SHOWN, IN ACCORDANCE WITH THE ANNOTATED CODE OF MARYLAND, AS AMENDED.

REGISTERED LAND SURVEYOR NO. 1974 WHITMAN, REQUARDT & ASSOCIATES 1304 ST. PAUL STREET BALTIMORE, MARYLAND 21202

RECORDED, IN PLAT BOOK 3674 Land Records of Howard County, Maryland.

## COLUMBIA


VILLAGE OF OWEN BROWN LOTS D-83 TO D-158 A RESUBDIVISION OF A PORTION OF PARCEL D-I

SECTION		
AREA	2	÷

Sheet 1 of 2

\_ Election District of Howard County, Md.

Date: Morch 21, 1977.

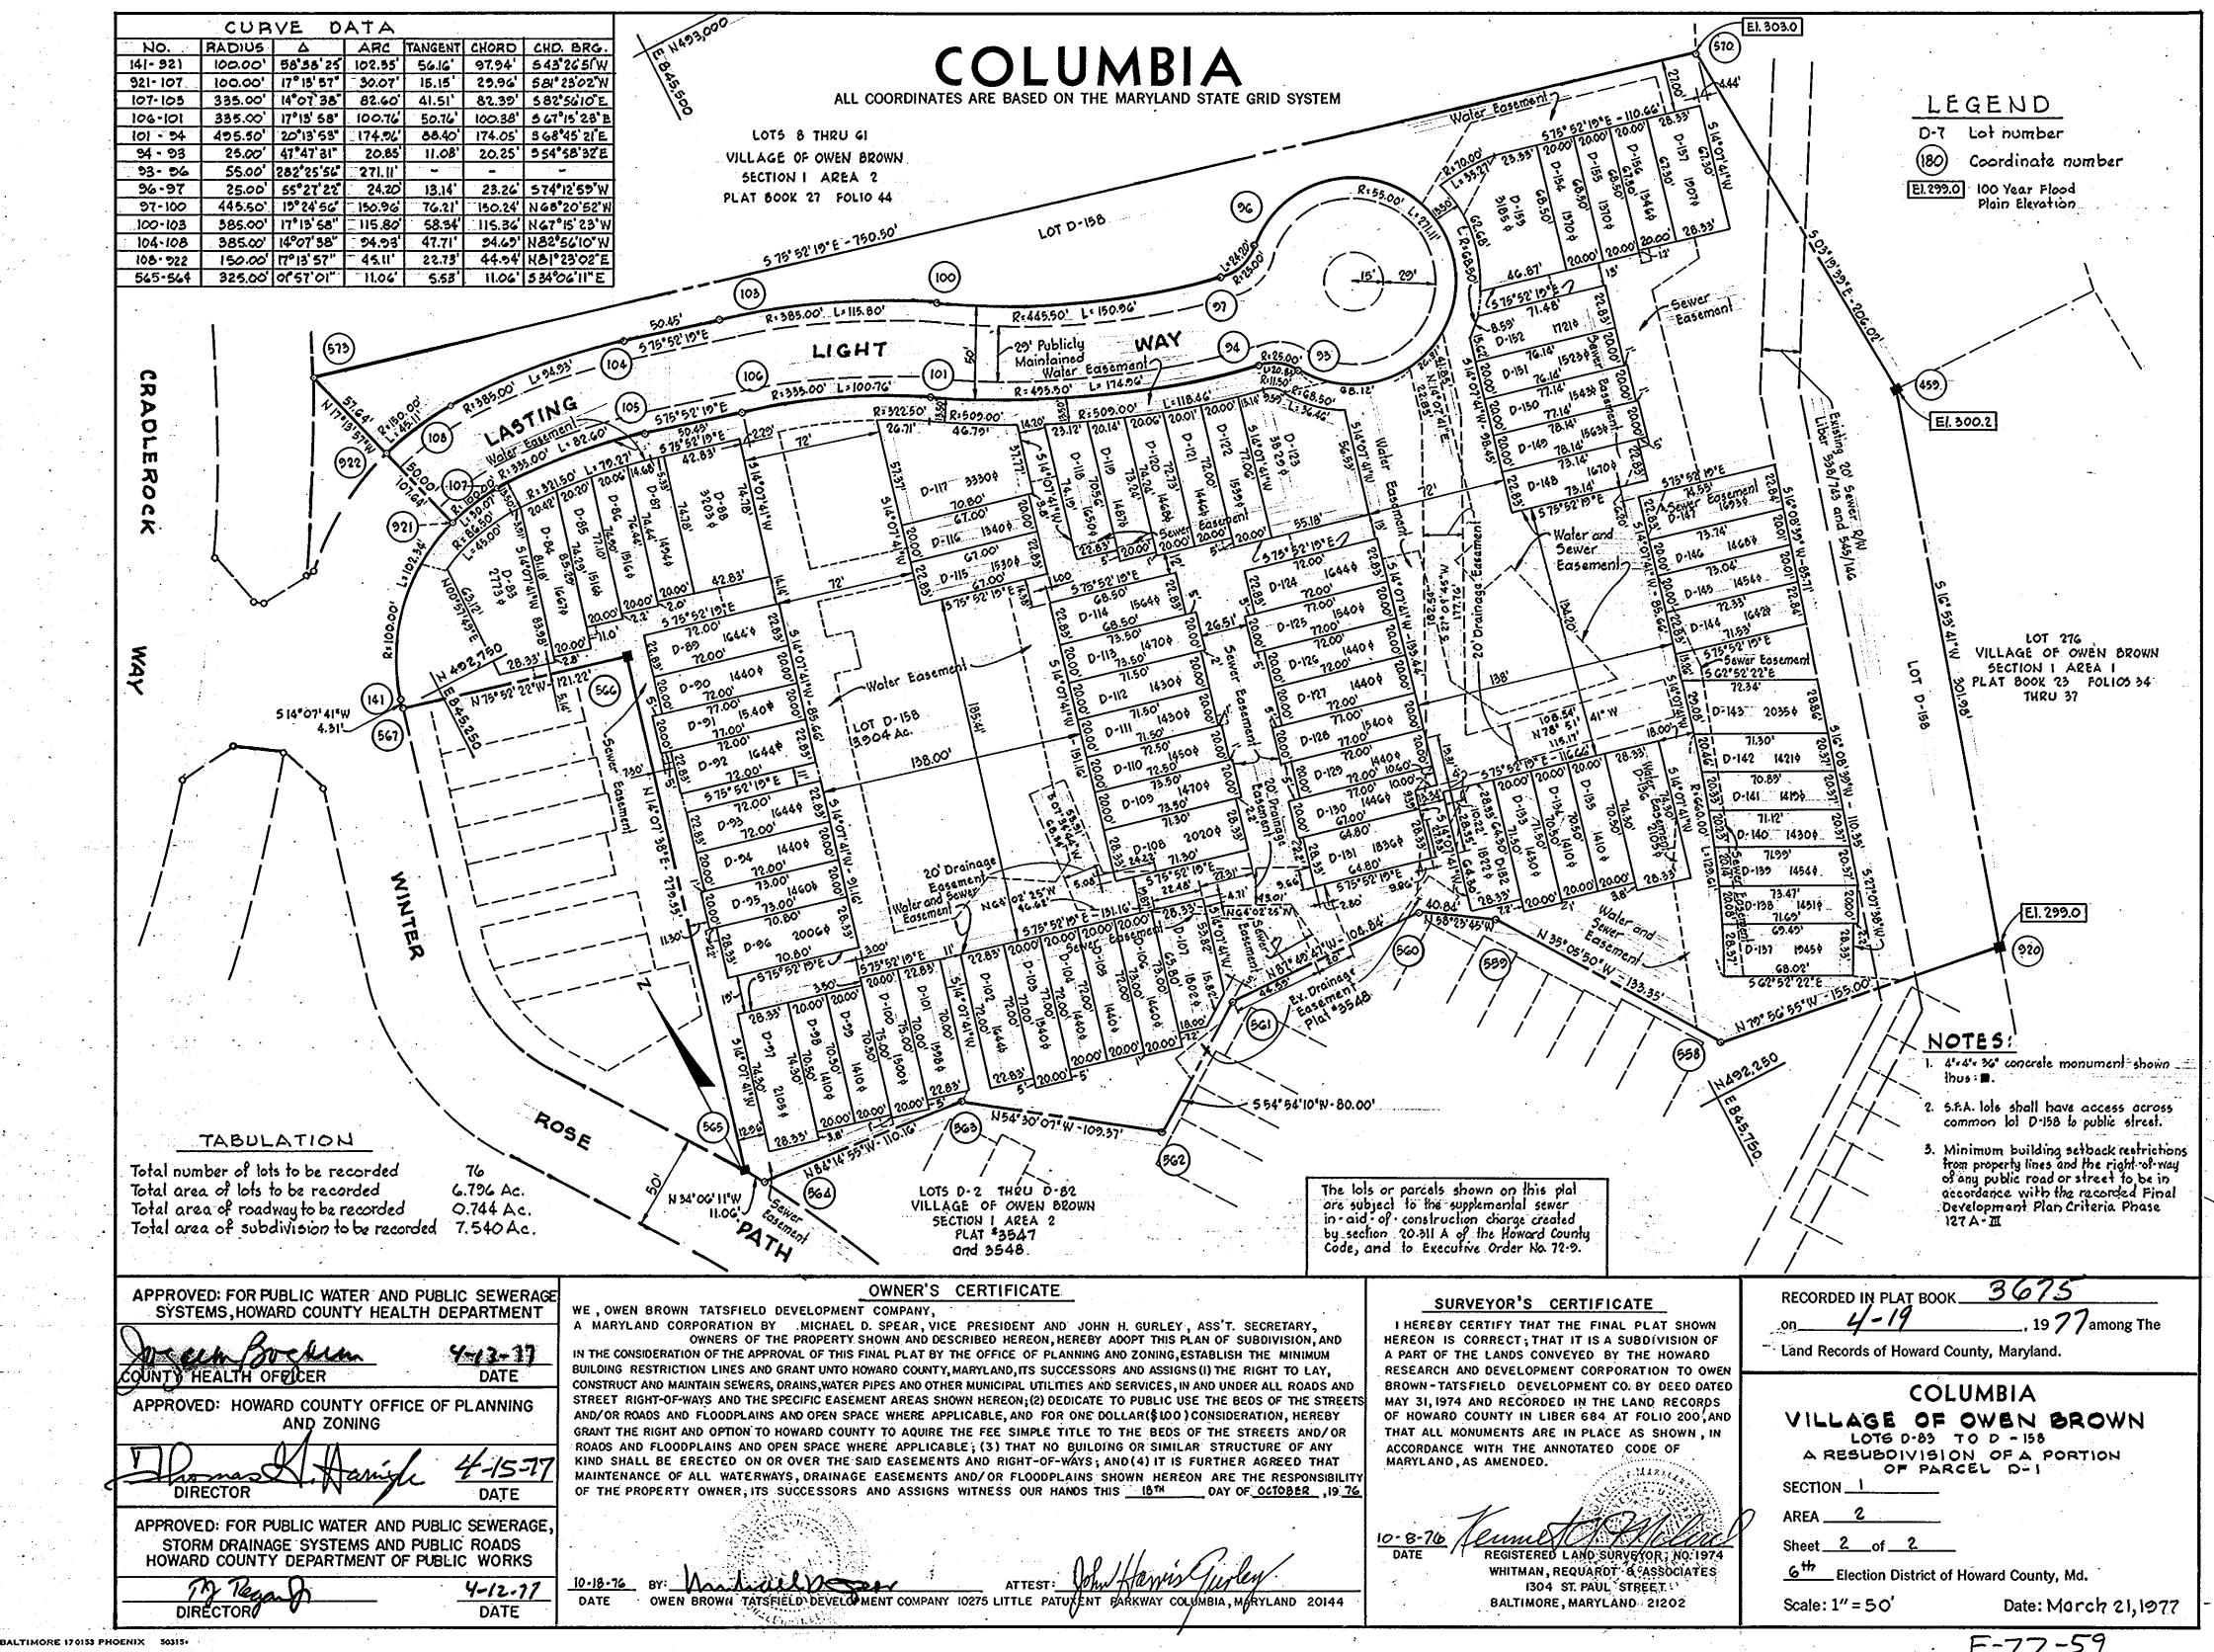

N.O.7151-1