

COORDINATES		
Nº	NORTH	EAST
1	481,370.92	852,253.39
2	480,933.01	852,496.09
3	480,715.83	852,102.57
4	480,720.21	852,100.16
5	481,153.75	851,861.26
6	481,368.51	852,251.01
7	481,255.53	852,313.27
8	481,221.57	852,303.44
9	481,135.13	852,146.58
10	481,133.44	852,126.23
11	481,079.05	852,158.41
12	481,091.34	852,170.71
13	481,177.78	852,327.37
14	481,167.94	852,361.53
15	480,956.87	852,477.84
16	480,922.91	852,468.01

CURVE DATA						
N ^o	Radius	Δ	Arc.	Tang.	Chd. Dmg.	Chd.
9-10	29.00'	48° 11' 23"	21.03'	20.41'	N 37° 02' 56"E	11.18
10-11	50.00'	276° 22' 46"	241.17	44.72	N 28° 51' 22"W	66.67
11-12	29.00'	48° 11' 23"	21.03'	20.41'	S 05° 14' 19"W	11.18

Plans for public water and public sewerage systems have been approved by the Department of Health and Mental Hygiene, and these facilities will be available to all lots offered for sale.

Signed: J. Hugh Nichols Date May 15, 1981
Howard County

AREA TABULATION



Total Number of Lots to be Recorded	14/Bldg & 1 Open Space
Total area of Open Space Dedication	12,429 \$ 0.28533 ac.
Total area of Building Lots	188,404 \$ 4.32516 ac.
Total area of Street Dedication	24,167 \$ 0.55480 ac.
Total area of Plat to be recorded	223,000 \$ 5.16529 ac

Approved: For public water and public sewerage systems, in conformance with the Master Plan of Water and Sewerage for Howard County.

Dr. Hugo W. Boyd / F.F. 5-18-8
County Health Officer Date

Approved: Howard County Office of Planning and Zoning

Mark F. Nemeth 5-15-81

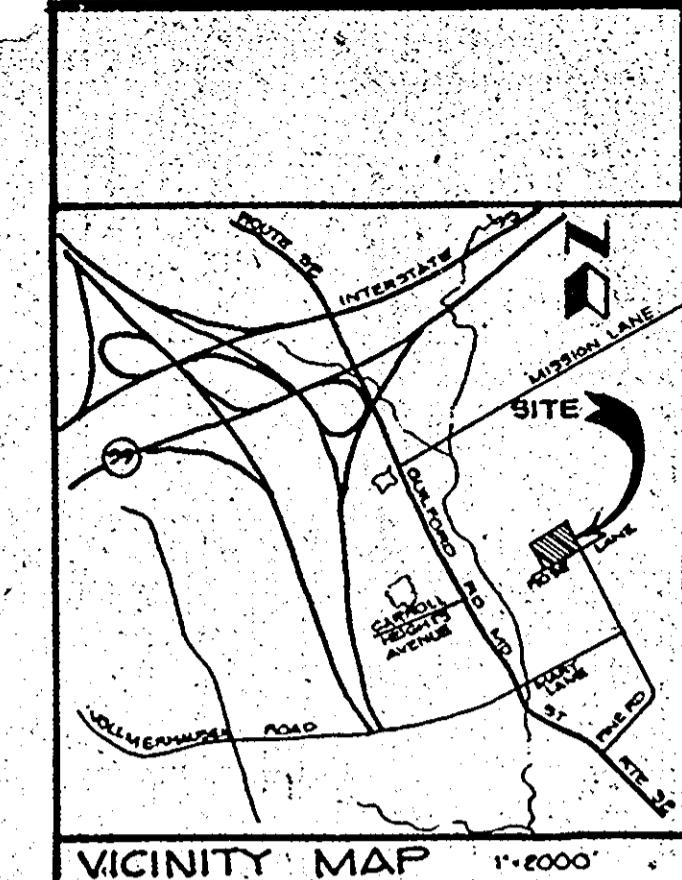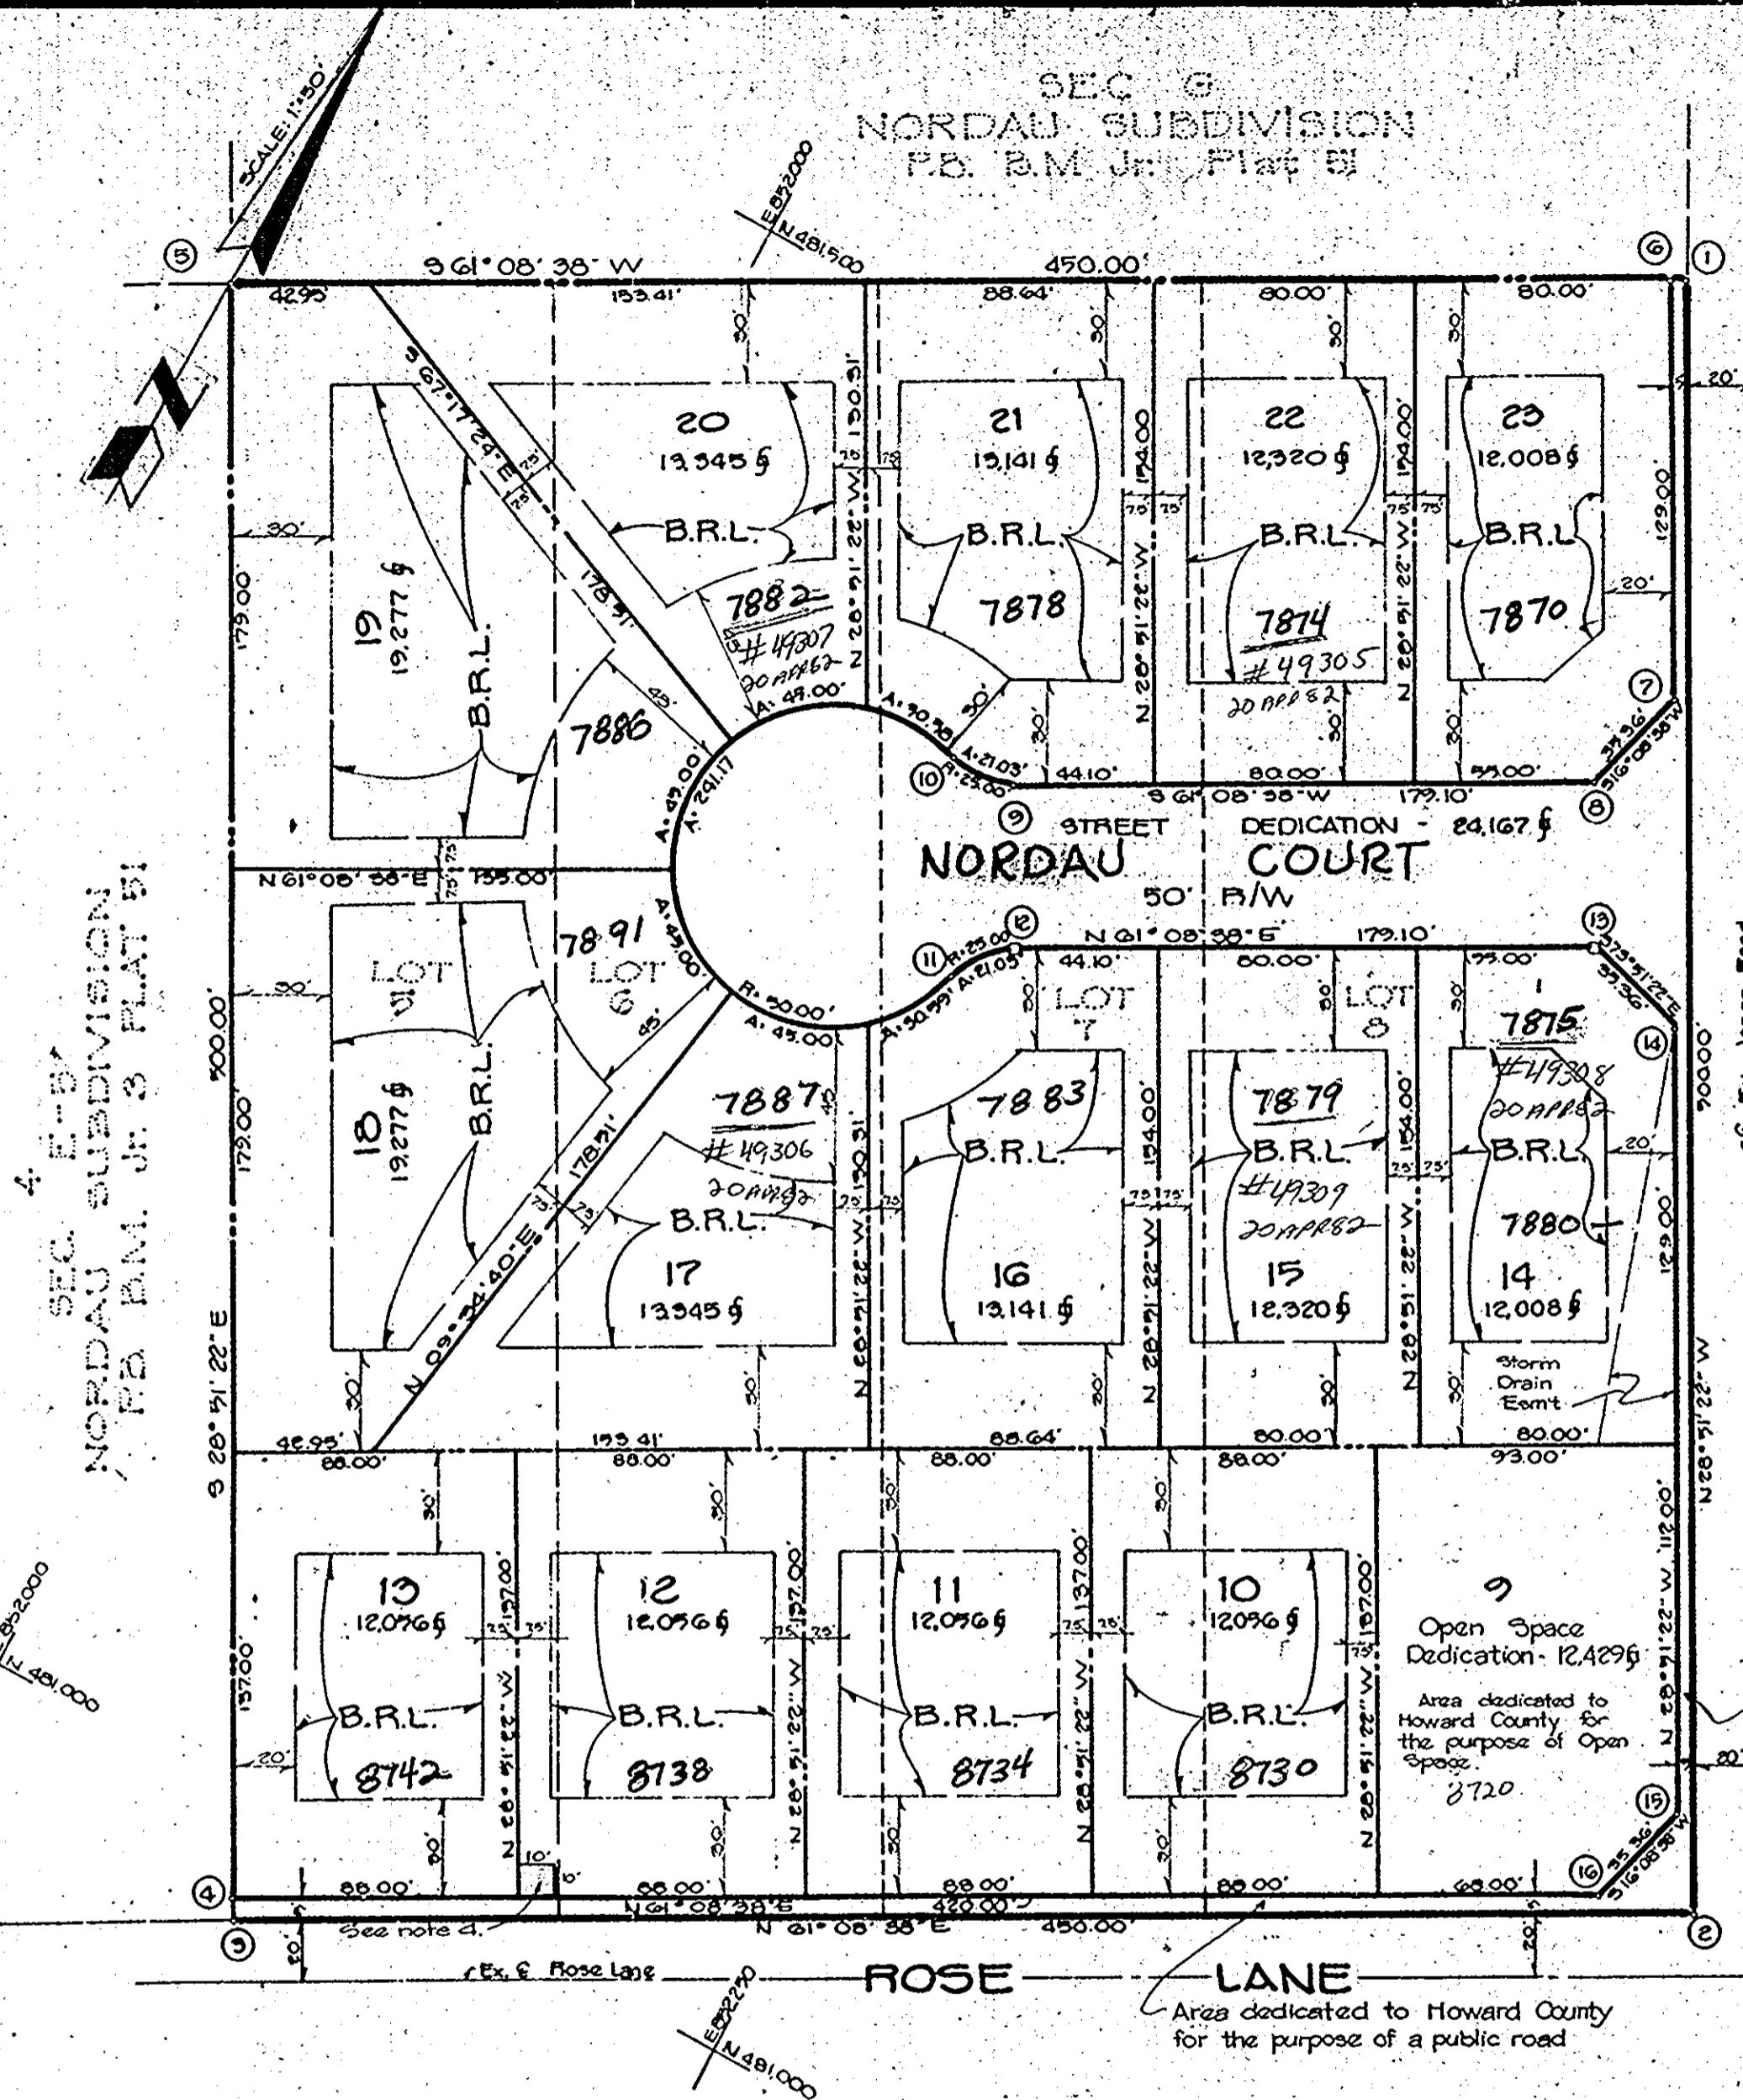

NOTES

1. Subject property zoned R-12 per 10-3-77 Comprehensive Zoning Plan.
 2. Coordinates shown hereon are based on Maryland State Plane.
 3. Public Water and Sewer are to be utilized.
 4. This area designates a fire hydrant right-of-way of 100 s.f.
 5. Deed reference : Liber 1007 Folio 573
 6. The lots or parcels shown on this plat are subject to supplemental sewer in-lieu-of construction charge created by Section 20-311A of the Howard County Code and by Executive Order 72-9
 7. Lot 9, Open Space, will be utilized for storm water management.
 8. Building Restriction Lines are indicated as BRL.

to Howard
purpose of

Recorded as plat 4869
on 5/19/81 among the Land
records of Howard County,
Maryland.

ioned R-12 • Tax Map 42 • File No. P81-04
NORDAU SUBDIVISION
Sec. E-3, Lots 9-23
A resubdivision of Lots 5-8
6th Election District
Howard County, Maryland

OWNER	proc Tours PLANNERS ENGINEERS SURVEYORS 1370 Piccard Drive Rockville, Maryland 20850 301-840-1300 March 1981 1st = \$50
HOWARD COUNTY 3430 Court House Drive Ellicot City, Maryland 21043	

SURVEYOR'S CERTIFICATE

I hereby certify that the final plat shown hereon is correct, that it is a re-subdivision of "Nordau Subdivision" Section E-5, Lots 5 thru 8, conveyed by the First United Church of Jesus Christ (Apostolic) to Howard County by deed dated July 8, 1980 and recorded among the Land Records of Howard County, Maryland in Liber 1007 at Folio 773, and that all iron pipes shown thus: - and monuments shown thus: -o- are in place as shown in accordance with the Annotated Code of Maryland, as amended.

Date: Jan. 30, 1988

Robert L. Boykin
Md. Prob. #1069