

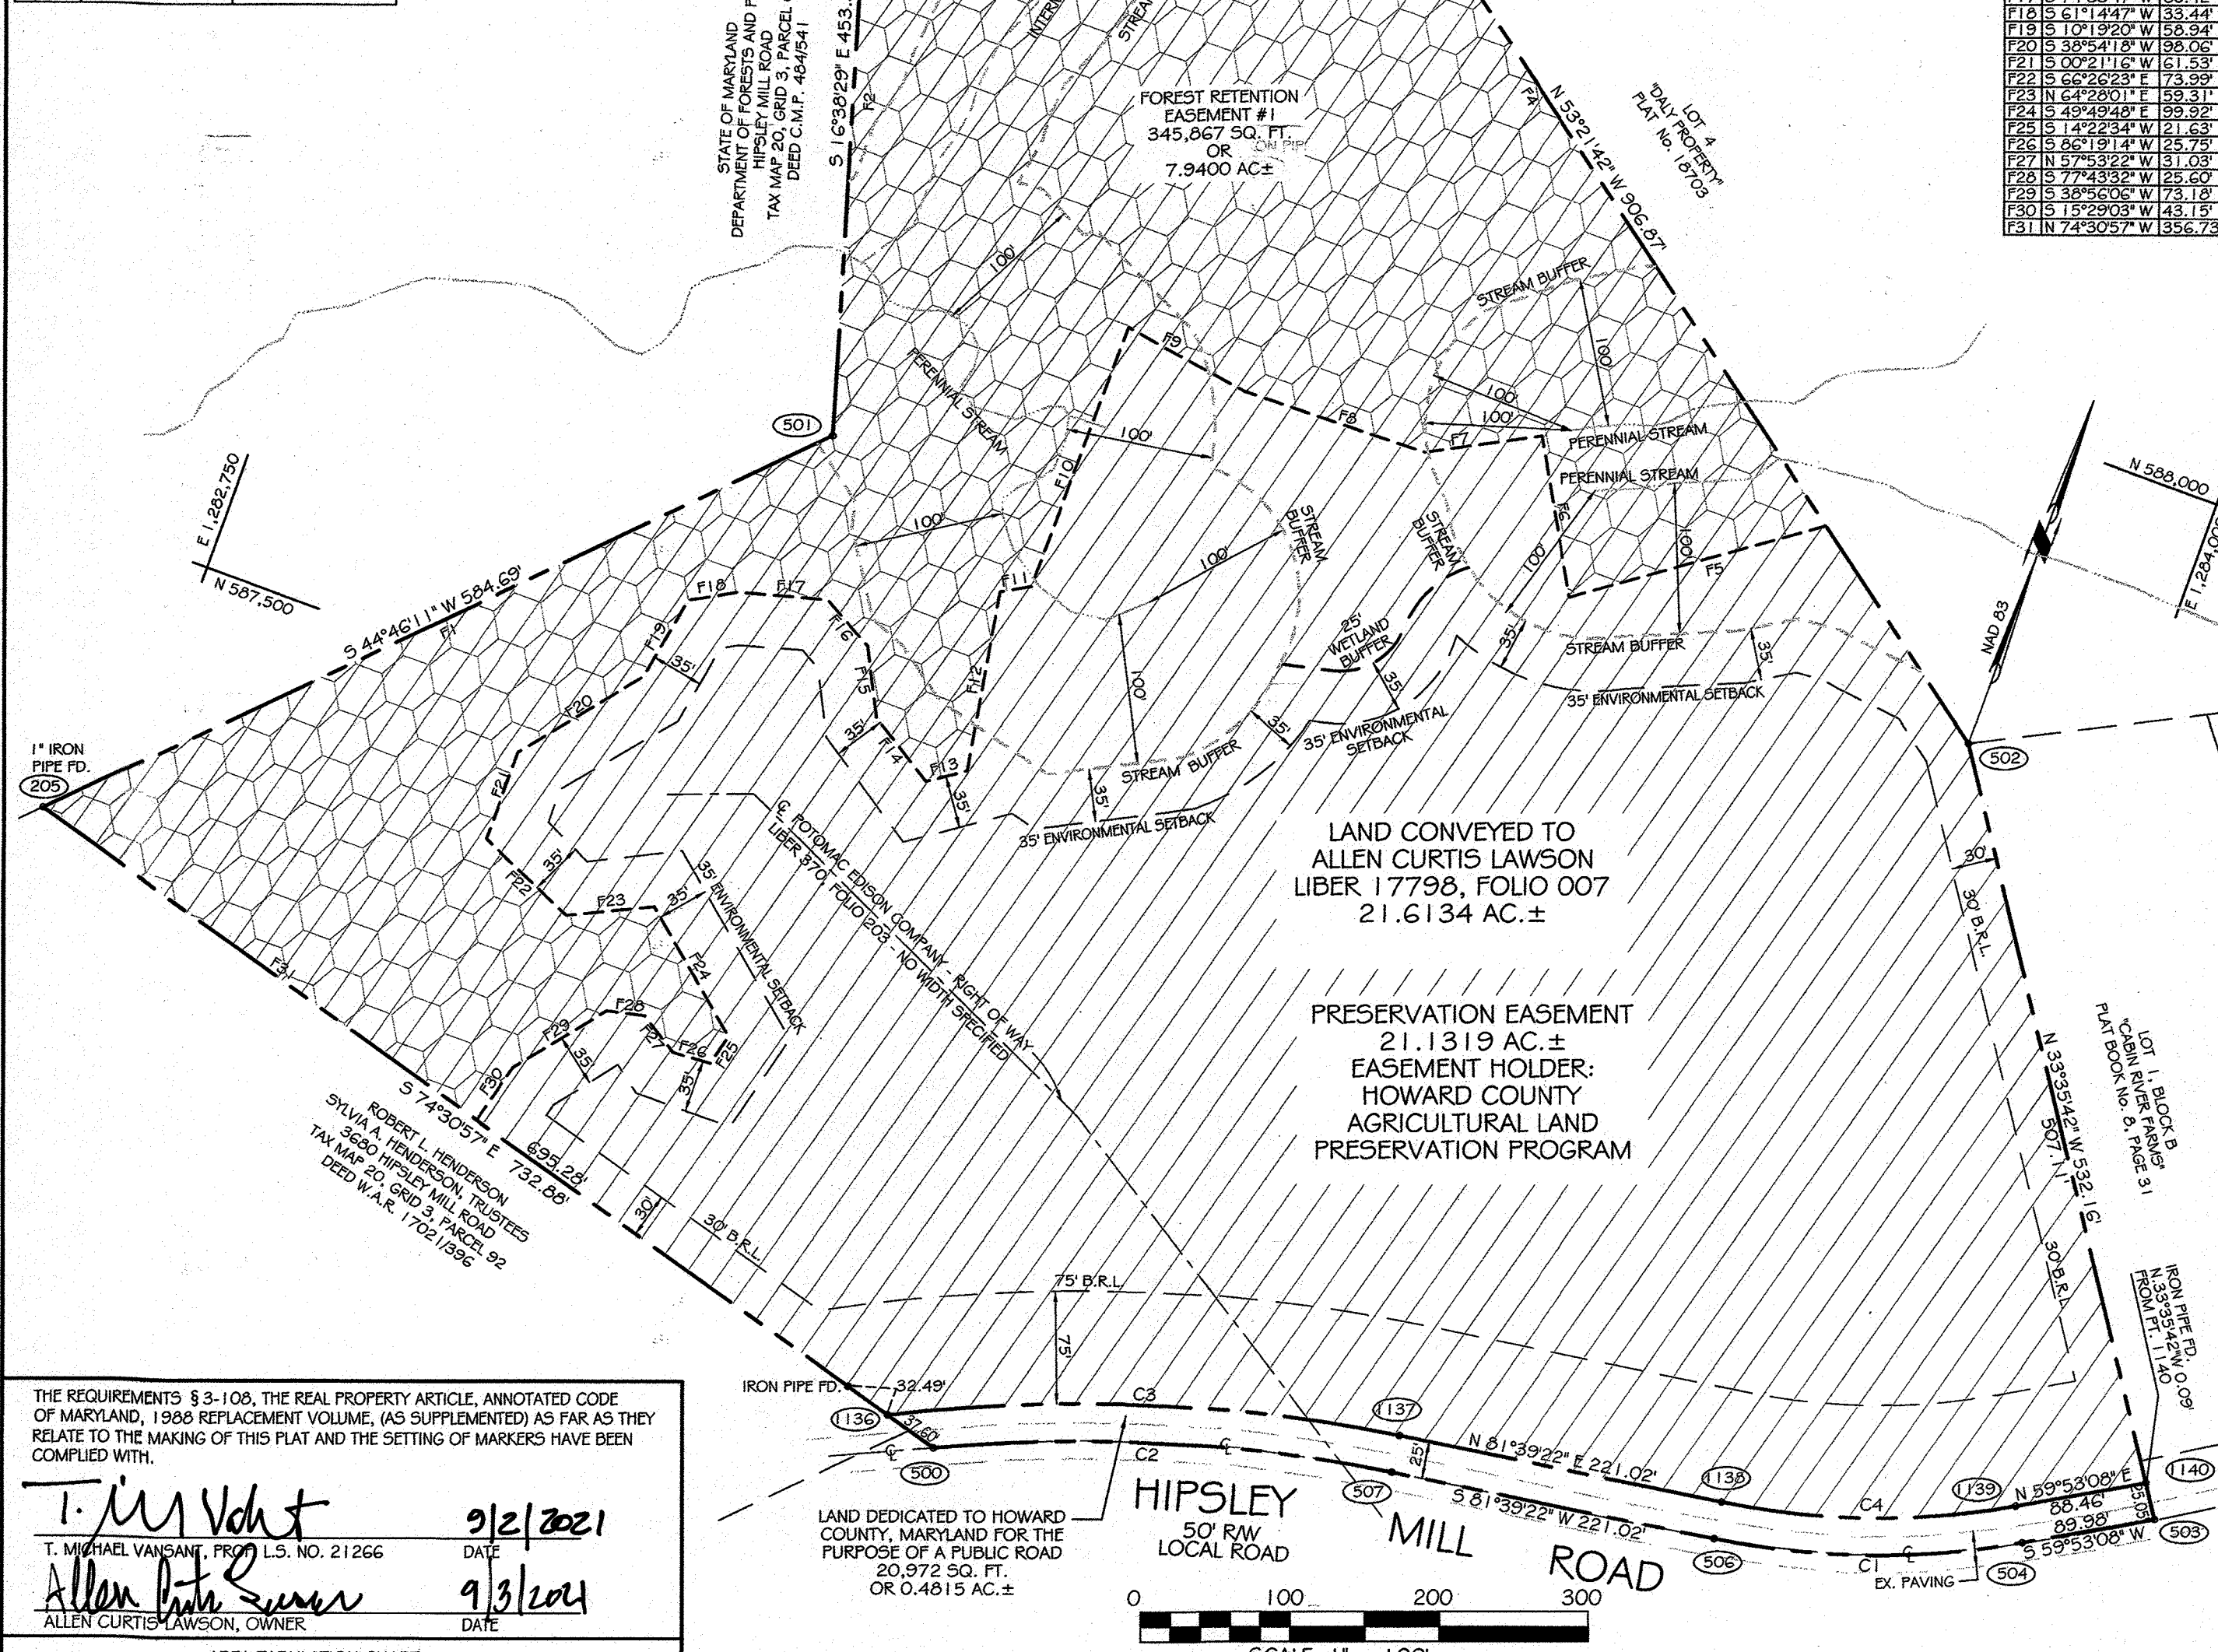


Point#	Northing	Easting
202	588160.7771	1282984.3319
203	588334.3818	1283171.3078
205	587311.3733	1282702.3783
500	587115.7152	1283408.6596
501	587726.4676	1283114.1478
502	587793.1972	1283898.9992
503	587349.9248	1284193.4543
504	587304.7792	1284115.6196
506	587236.9236	1283921.0840
507	587204.8513	1283702.4056
1136	587125.7532	1283372.4245
1137	587229.5867	1283698.7778
1138	587261.6590	1283917.4562
1139	587326.4048	1284103.0764
1140	587370.7875	1284179.5958

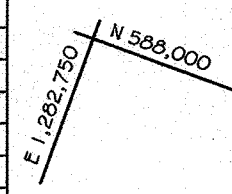

CURVE	RADIUS	ARC LENGTH	CHORD LENGTH	DELTA ANGLE	CHORD BEARING	TANGENT
C1	545.50	207.28	206.03	21°46'15"	S 70°46'15" W	104.90
C2	1034.00	308.11	306.97	17°02'33"	S 73°07'11" W	155.21
C3	1059.00	343.98	342.47	18°36'39"	N 72°21'03" E	73.52
C4	520.50	197.78	196.59	21°46'15"	N 70°46'15" E	100.10

LINE BEARING	DISTANCE
F1	N 44°46'11" E 504.69
F2	N 16°38'29" W 453.30
F3	N 47°07'25" E 255.14
F4	S 53°21'42" E 733.10
F5	S 54°35'49" W 178.09
F6	N 29°47'33" W 108.05
F7	S 62°12'19" W 79.97
F8	S 89°40'06" W 126.88
F9	N 80°47'47" W 86.78
F10	S 00°34'53" W 184.33
F11	S 59°53'02" W 121.38
F12	S 60°45'46" E 121.23
F13	S 55°00'11" W 28.60
F14	N 57°50'08" W 54.06
F15	N 26°56'41" W 47.72
F16	N 60°50'38" W 41.03
F17	S 74°33'47" W 60.42
F18	S 61°14'47" W 33.44
F19	S 10°19'20" W 58.94
F20	S 38°54'18" W 98.06
F21	S 00°21'16" W 61.53
F22	S 64°22'23" E 73.98
F23	N 64°28'01" E 59.31
F24	S 49°49'48" E 99.92
F25	S 14°22'34" W 21.63
F26	S 66°19'14" W 25.75
F27	N 57°53'32" W 31.03
F28	S 77°43'32" W 25.60
F29	S 35°56'06" W 73.18
F30	S 15°29'03" W 43.15
F31	N 74°30'57" W 356.73

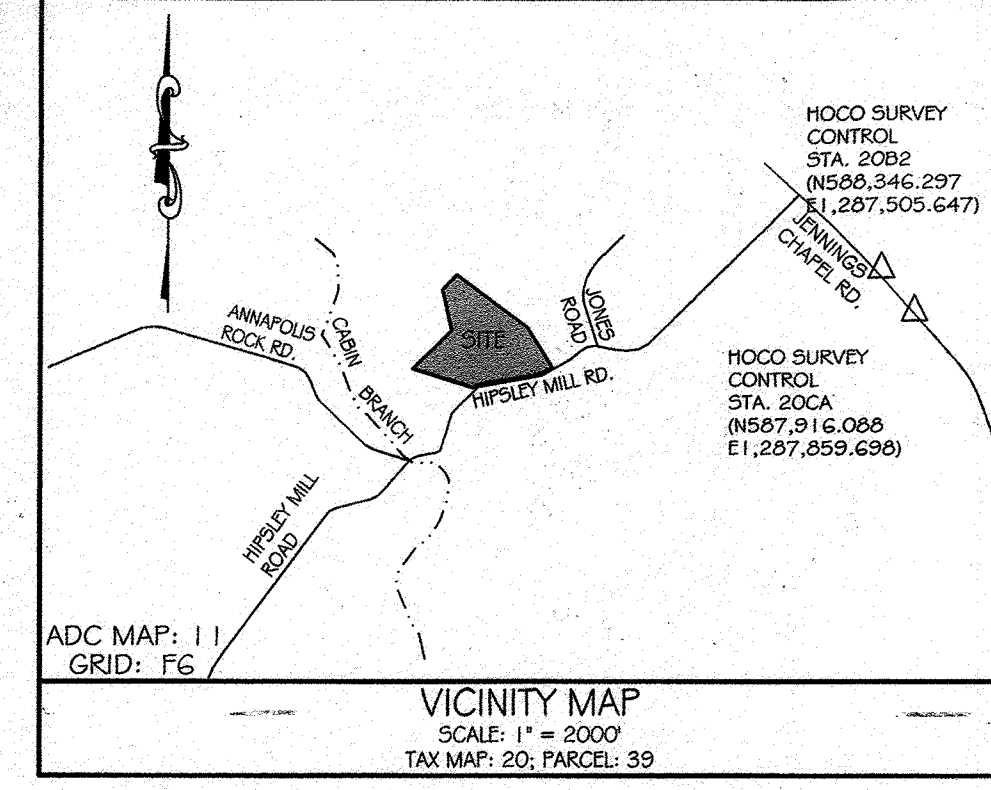

- GENERAL NOTES:**
- THE SUBJECT PROPERTY IS ZONED "RC-DEO" PER THE 10/06/13 COMPREHENSIVE ZONING PLAN.
 - COORDINATES ARE BASED ON THE MARYLAND COORDINATE SYSTEM (MAD 83/2011) VIA THE LEICA SMARTNET RTN (EPOCH 2010.00) WITH TIES TO LOCAL HOWARD COUNTY CONTROL STATIONS NO. 20B2 AND 20CA: STA. 20B2 N. 588,346.297 E. 1,287,505.647(FT.) STA. 20CA N. 587,916.088 E. 1,287,859.698(FT.)
 - B.R.L. - REPRESENTS BUILDING RESTRICTION LINES
 - REPRESENTS CONCRETE MONUMENT SET (UNLESS OTHERWISE NOTED)
 - REPRESENTS IRON REBAR SET (UNLESS OTHERWISE NOTED)
 - THIS PLAT IS BASED ON A FIELD RUN MONUMENTED BOUNDARY SURVEY PERFORMED IN AUGUST, 2018 BY VANMAR ASSOCIATES, INC.
 - AREAS AS STATED ON THIS PLAT ARE TO BE TAKEN AS MORE OR LESS, UNLESS OTHERWISE NOTED.
 - THIS PLAT IS IN COMPLIANCE WITH THE AMENDED FIFTH EDITION OF THE SUBDIVISION AND LAND DEVELOPMENT REGULATIONS PER COUNCIL BILL 45-2003. DEVELOPMENT OR CONSTRUCTION OF THIS LOT MUST COMPLY WITH THE SETBACK AND BUFFER REGULATION IN EFFECT AT THE TIME OF SUBMISSION OF THE BUILDING/GRADING PERMIT.
 - THERE ARE NO KNOWN HISTORIC SITES OR CEMETERIES ON THIS PROPERTY. ENVIRONMENTAL FEATURES (STREAMS, ASSOCIATED BUFFERS, FOREST AND STEEP SLOPES) ARE LOCATED ON THIS PROPERTY.
 - THE SUBJECT PROPERTY IS LOCATED WITHIN ZONE X PER FEMA FLOOD INSURANCE RATE MAP, COMMUNITY PANEL NO. 2400270040D, EFFECTIVE DATE 11/6/13.
 - NO GRADING, REMOVAL OR VEGETATIVE COVER OF TREES, FAVING, AND NEW STRUCTURES SHALL BE PERMITTED WITHIN THE LIMITS OF WETLANDS, WETLAND BUFFERS, STREAMS, STREAM BUFFERS, FLOODPLAIN AND FOREST CONSERVATION AREAS.
 - THE PROPERTY IS NOT LOCATED IN THE METROPOLITAN DISTRICT.
 - A DEED OF PRESERVATION EASEMENT SHALL BE RECORDED SIMULTANEOUSLY WITH THIS PLAT IN THE LAND RECORDS OF HOWARD COUNTY, MARYLAND.
 - THIS PLAT IS EXEMPT FROM FOREST CONSERVATION REQUIREMENTS PER SECTION 16, 1202 (b)(1)(vi) OF THE SUBDIVISION REGULATIONS BECAUSE IT IS A PLAT OF EASEMENT ONLY AND DOES NOT CREATE ANY NEW LOTS.
 - THERE IS NO TRAFFIC STUDY REQUIRED FOR THIS PROJECT.
 - THERE IS AN EXISTING DWELLING / STRUCTURE LOCATED ON THIS PARCEL TO REMAIN. NO NEW BUILDINGS, EXTENSIONS OR ADDITIONS TO THE EXISTING DWELLING ARE TO BE CONSTRUCTED AT A DISTANCE LESS THAN ZONING REGULATION REQUIREMENTS.
 - THIS PROPERTY IS ENCLUMBERED WITH A PRESERVATION EASEMENT HELD BY HOWARD COUNTY AGRICULTURAL LAND PRESERVATION PROGRAM. THE RESTRICTIONS AND PERMITTED USES ASSOCIATED WITH THE EASEMENT ARE SPECIFIED WITHIN THE DEED OF PRESERVATION EASEMENT RECORDED IN LIBER 19600 AT FOLIO 069.
 - THE PURPOSE OF THIS PLAT OF EASEMENT IS TO RECORD THE TRANSFER OF TWO (2) DEO UNITS FROM THE PRESERVATION EASEMENT HEREBY ESTABLISHED TO FULTON HILL, F-18-047.
 - BY ENCUMBERING THIS PROPERTY WITH A DENSITY SENDING PRESERVATION EASEMENT, THE RIGHT TO SUBDIVIDE THIS PROPERTY HAS BEEN PERMANENTLY EXTINGUISHED.
 - THIS PLAT IS EXEMPT FROM THE LANDSCAPING REQUIREMENTS BECAUSE IT IS A PLAT OF EASEMENT ONLY AND DOES NOT CREATE ANY NEW LOTS.
 - DENOTES AREA OF PRESERVATION EASEMENT CONTAINING 21.1319 ACRES TO BE PRIVATELY OWNED WITH HOWARD COUNTY AGRICULTURAL LAND PRESERVATION PROGRAM. THIS AGREEMENT OUTLINES THE MAINTENANCE RESPONSIBILITIES OF THE OWNER, PROHIBITS SUBDIVISION OF THE PARCEL AND ENUMERATES THE USES PERMITTED ON THIS PROPERTY
 - DENOTES FOREST RETENTION EASEMENT

SENDING PARCEL INFORMATION	DENSITY EXCHANGE CHART		
	INITIAL EXCHANGE	SECOND EXCHANGE	THIRD EXCHANGE
ALLEN CURTIS LAWSON PROPERTY, L. 17798, F. 007 TAX MAP 20, GRID 3, PARCEL NO. 39	ALLEN CURTIS LAWSON PROPERTY, L. 17798, F. 007 TAX MAP 20, GRID 3, PARCEL NO. 39	ALLEN CURTIS LAWSON PROPERTY, L. 17798, F. 007 TAX MAP 20, GRID 3, PARCEL NO. 39	ALLEN CURTIS LAWSON PROPERTY, L. 17798, F. 007 TAX MAP 20, GRID 3, PARCEL NO. 39
TOTAL PARCEL ACREAGE	21.6134 Ac.±	21.6134 Ac.±	21.6134 Ac.±
PRESERVATION PARCEL ACREAGE	21.6134 Ac.± (INCL. 0.4815 Ac.± FOR ROAD DED.)	21.6134 Ac.± (INCL. 0.4815 Ac.± FOR ROAD DED.)	21.6134 Ac.± (INCL. 0.4815 Ac.± FOR ROAD DED.)
DEO UNITS CREATED (1:4.25)	5 (21.6134/4.25=5)	5 (21.6134/4.25=5)	5 (21.6134/4.25=5)
DEO UNITS SENT	0	1	0
DEO UNITS CREATED (1:3)	7 (21.6134/3.0=7.2045)	7 (21.6134/3.0=7.2045)	3 (10.1134/3.0=3.3711)
DEO UNITS SENT	1	0	2
ACREAGE OF REMAINING EASEMENT	21.6134 Ac. - 3.00 Ac. - 4.25 Ac. = 14.3634 Ac.	14.3634 Ac. - 4.25 Ac. = 10.1134 Ac.	10.1134 Ac. - 6.0 Ac. = 4.1134 Ac.
RECEIVING PARCEL INFORMATION	ROVER MILL ESTATES, F-19-056 TAX MAP 15, GRID 14, PARCEL NO. 169; PLAT 25456	KINGS FOREST, F-19-014 TAX MAP 23, GRID 23, PARCEL NO. 148	FULTON HILL, F-18-047 TAX MAP 46, GRID 03, PARCEL NO. 337

THE REQUIREMENTS § 3-108, THE REAL PROPERTY ARTICLE, ANNOTATED CODE OF MARYLAND, 1986 REPLACEMENT VOLUME, (AS SUPPLEMENTED) AS FAR AS THEY RELATE TO THE MAKING OF THIS PLAT AND THE SETTING OF MARKERS HAVE BEEN COMPLIED WITH.

T. Michael Vansant 9/2/2021
T. MICHAEL VANSANT, PROF. LAND SURV. L.S. NO. 21266 DATE

Allen Curtis Lawson 9/3/2021
ALLEN CURTIS LAWSON, OWNER DATE

AREA TABULATION CHART

a. Total number of lots and/or parcels to be recorded

- Buildable 0
- Non-Buildable 0
- Open Space 0
- Preservation Parcels 1

b. Total area of lots and/or parcels

- Buildable 0
- Non-Buildable 0
- Open Space 0
- Preservation Parcels 21.1319 AC.±

c. Total area of roadway to be recorded including widening strips 0.4815 Ac.±

d. Total area of subdivision to be recorded 21.6134 AC.±

APPROVED
HOWARD COUNTY DEPARTMENT OF PLANNING AND ZONING

[Signature] 9/2/2021
DIRECTOR DATE

OWNER'S CERTIFICATE

I, ALLEN CURTIS LAWSON, OWNER OF THE PROPERTY SHOWN AND DESCRIBED HEREON, HEREBY ADOPT THIS AMENDED PLAT OF EASEMENT; AND IN CONSIDERATION OF THE APPROVAL OF THIS PLAT OF EASEMENT BY THE DEPARTMENT OF PLANNING AND ZONING ESTABLISH THE PRESERVATION EASEMENT TO BE CONSIDERED A SENDING PARCEL FOR TRANSFER OF DEVELOPMENT RIGHTS.

WITNESS MY OWN HANDS THIS 30th DAY OF SEPTEMBER, 2021.

Allen Curtis Lawson
ALLEN CURTIS LAWSON, OWNER

Charles W. Sharp
WITNESS

SURVEYOR'S CERTIFICATE

I HEREBY CERTIFY THAT THE AMENDED FINAL PLAT OF EASEMENT SHOWN HEREON IS CORRECT; THAT IT DEFINES A PRESERVATION PARCEL EASEMENT OF 21.1319 ACRES ON ALL OF THE LANDS CONVEYED BY ALLEN CURTIS LAWSON, PERSONAL REPRESENTATIVE TO THE ESTATE OF FRANCES K. HARRISON UNTO ALLEN CURTIS LAWSON BY DEED DATED AUGUST 31, 2016 AND RECORDED AMONG THE LAND RECORDS OF HOWARD COUNTY, MARYLAND IN LIBER 17798 AT FOLIO 007; AND THAT ALL MONUMENTS ARE IN PLACE OR WILL BE IN PLACE AS SHOWN IN ACCORDANCE WITH THE ANNOTATED CODE OF MARYLAND AS AMENDED.

I HEREBY CERTIFY THAT THESE DOCUMENTS WERE PREPARED BY ME OR UNDER MY RESPONSIBLE CHARGE AND THAT I AM A LICENSED PROFESSIONAL LAND SURVEYOR UNDER THE LAWS OF THE STATE OF MARYLAND, LICENSE NO. 21266, EXPIRATION DATE SEPTEMBER 9, 2025.

T. Michael Vansant 9/2/2021
T. MICHAEL VANSANT, PROF. LAND SURV. L.S. NO. 21266 DATE

PURPOSE STATEMENT

THE PURPOSE OF THIS PLAT IS TO RECORD THE TRANSFER OF TWO DEO UNITS TO FULTON HILL FROM THE PRESERVATION EASEMENT ESTABLISHED BY RECORDATION OF THE ORIGINAL PLAT OF EASEMENT ENTITLED LAWSON PROPERTY, AND RECORDED AS PLAT NUMBER 25456 AND AN AMENDED PLAT OF EASEMENT RECORDED AS PLAT NUMBER 25773 AND RECORDATION OF A DEED OF PRESERVATION EASEMENT DATED MAY 21, 2020 AND RECORDED IN THE LAND RECORDS OF HOWARD COUNTY, MARYLAND IN LIBER 19600, FOLIO 069.

OWNER:
ALLEN CURTIS LAWSON
17660 HARDSY MOUNT AIRY, MARYLAND 21771

RECORDED AS PLAT NO. 25981 ON 1/21/2023 AMONG THE LAND RECORDS OF HOWARD COUNTY, MD.

**AMENDED PLAT OF EASEMENT
DENSITY SENDING AND FOREST
RETENTION MITIGATION BANK
LAWSON PROPERTY
(LIBER 17798 AT FOLIO 007)**

TAX MAP: 20 GRID NO: 3 PARCEL NO: 39
ELECTION DISTRICT: No. 4 HOWARD COUNTY, MARYLAND
EX. ZONING: RC-DEO

SCALE: 1" = 100'
DATE: SEPTEMBER, 2021
SHEET 1 OF 1

VANMAR ASSOCIATES, INC.
Engineers Surveyors Planners
310 South Main Street Mount Airy, Maryland 21771
(301) 829-2890 (301) 831-5015 (410) 549-2751
©Copyright, Latest Date Shown

vanmar.com