


ENCROACHMENT EASEMENT DETAIL 1"=50'

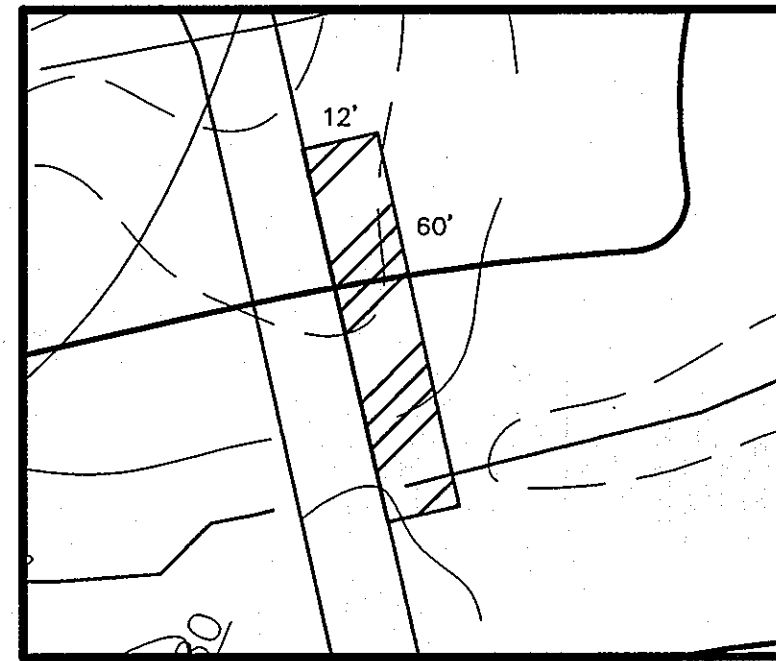

PULL-OFF DETAIL 1"=30'

I HEREBY CERTIFY, THAT THIS PLAN WAS PREPARED UNDER MY RESPONSIBLE CHARGE, AND IS IN COMPLIANCE WITH THE REGULATIONS SET FORTH IN CHAPTER 06, REGULATION .12 OF THE MINIMUM STANDARDS OF PRACTICE OF MARYLAND.

**SURVEYOR'S CERTIFICATE**

I HEREBY CERTIFY, TO THE BEST OF MY PROFESSIONAL KNOWLEDGE, INFORMATION AND BELIEF, THAT THIS SURVEY IS BASED UPON AVAILABLE LAND RECORDS, AS REFERENCED HEREON, AND WAS PREPARED IN ACCORDANCE WITH THE MARYLAND MINIMUM STANDARDS OF PRACTICE FOR BOUNDARY SURVEYS (COMAR 09.13.06.03).


*A. Botticelli*  
 ARTHUR M. BOTTECELLI  
 PROFESSIONAL LAND SURVEYOR  
 MD REGISTRATION NO. 10896

3/22/09  
 DATE

APPROVED: HOWARD COUNTY DEPARTMENT OF PLANNING AND ZONING.

*[Signature]* 4/1/09  
 CHIEF, DEVELOPMENT ENGINEERING DIVISION DATE

*[Signature]* 3/17/09  
 CHIEF, DIVISION OF LAND DEVELOPMENT DATE

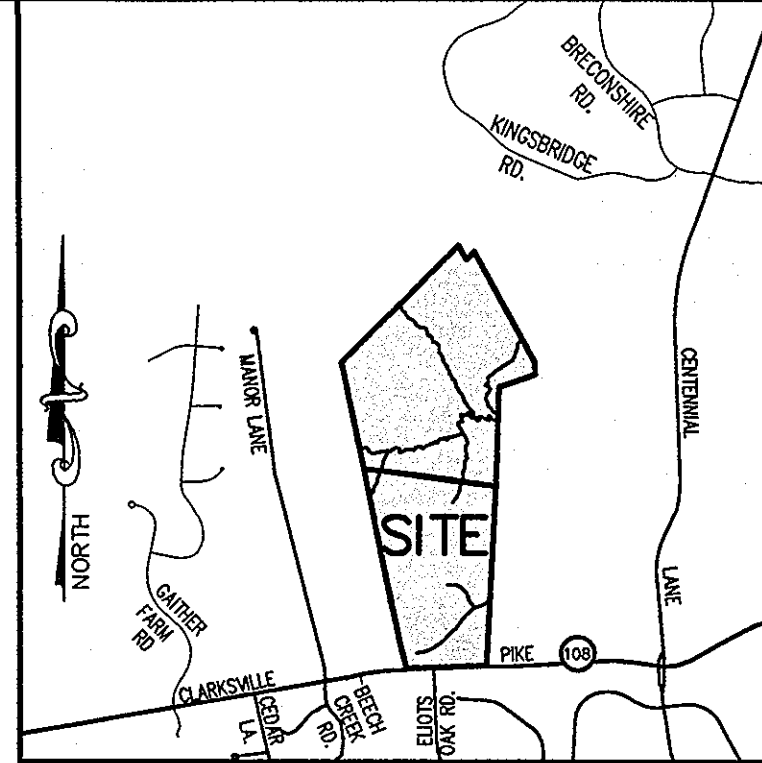

VICINITY MAP  
 SCALE: 1" = 2000'

**LEGEND**

- EXISTING 2' CONTOUR ----- 402
- EXISTING 10' CONTOUR ----- 400
- PROPERTY LINE AND RIGHT OF WAY -----
- FLOODPLAIN -----
- EX. TREELINE -----
- EX. BUILDING [Symbol]
- EX. WELL [Symbol]
- STREAM BUFFER -----
- PROPOSED SEPTIC AREA [Symbol]
- SOILS [Symbol]
- PROPOSED PULL-OFF [Symbol]

DATE	NO.	REVISION
OWNER		CLARK FARM CORPORATION 10600 STATE ROUTE 108 ELLCOTT CITY, MARYLAND 21042-6102
DEVELOPER		CLARK FARM CORPORATION 10600 STATE ROUTE 108 ELLCOTT CITY, MARYLAND 21042-6102
PROJECT		<b>CLARK FARM PARCELS A &amp; B</b>
AREA TAX MAP	29	PARCELS 3 7 337 ZONING: RC-DEO 2nd ELECTION DISTRICT HOWARD COUNTY, MARYLAND
TITLE		<b>SUPPLEMENTAL PLAN</b>
Patton Harris Rust & Associates, Inc. Engineers, Surveyors, Planners, Landscape Architects. 8818 Centre Park Drive Columbia, MD 21045 T 410.997.8900 F 410.997.9282		

SEAL

DESIGNED BY: JSN  
 DRAWN BY: H.J.M.  
 PROJECT NO: 15265-1-1  
 DATE: 01-29-09  
 SCALE: 1" = 200'  
 DRAWING NO. 2 OF 2