


PLAN
1"=50'

APPROVED
PLANNING COMMISSION
OF HOWARD COUNTY

OWNER & DEVELOPER		ENGINEER	
JOEL C. GREER, JR. & WIFE		PURDUM & JESCAVE	
"MARSHALEE" ELLERIDGE, MARYLAND		ENGINEERS & SURVEYORS 24 PARK AVE. ELLICOTT CITY, MARYLAND	
APPROVED: HOWARD COUNTY PLANNING COM. J. H. Clawson, Jr. 6-30-66 Senior Engineer Date		APPROVED: HOWARD COUNTY ROADS DEPT. Granville J. Nelson June 29, 1966 Roads Engineer Date	
APPROVED: HOWARD CO. METROPOLITAN COM. W. O. F. Beck 8-10-66 Chief Engineer Date		18 May 1966 Date Reg. No. 2351	




PLAN & PROFILE: BELLANCA DRIVE, STEADMAN COURT
SECTION "ONE"
"MARSHALEE ESTATES"
1ST ELECTION DIST. - HOWARD COUNTY, MD.
5 MAY 1966 SCALE: AS SHOWN
B Accurat. 1966 Sheet 2 of 3

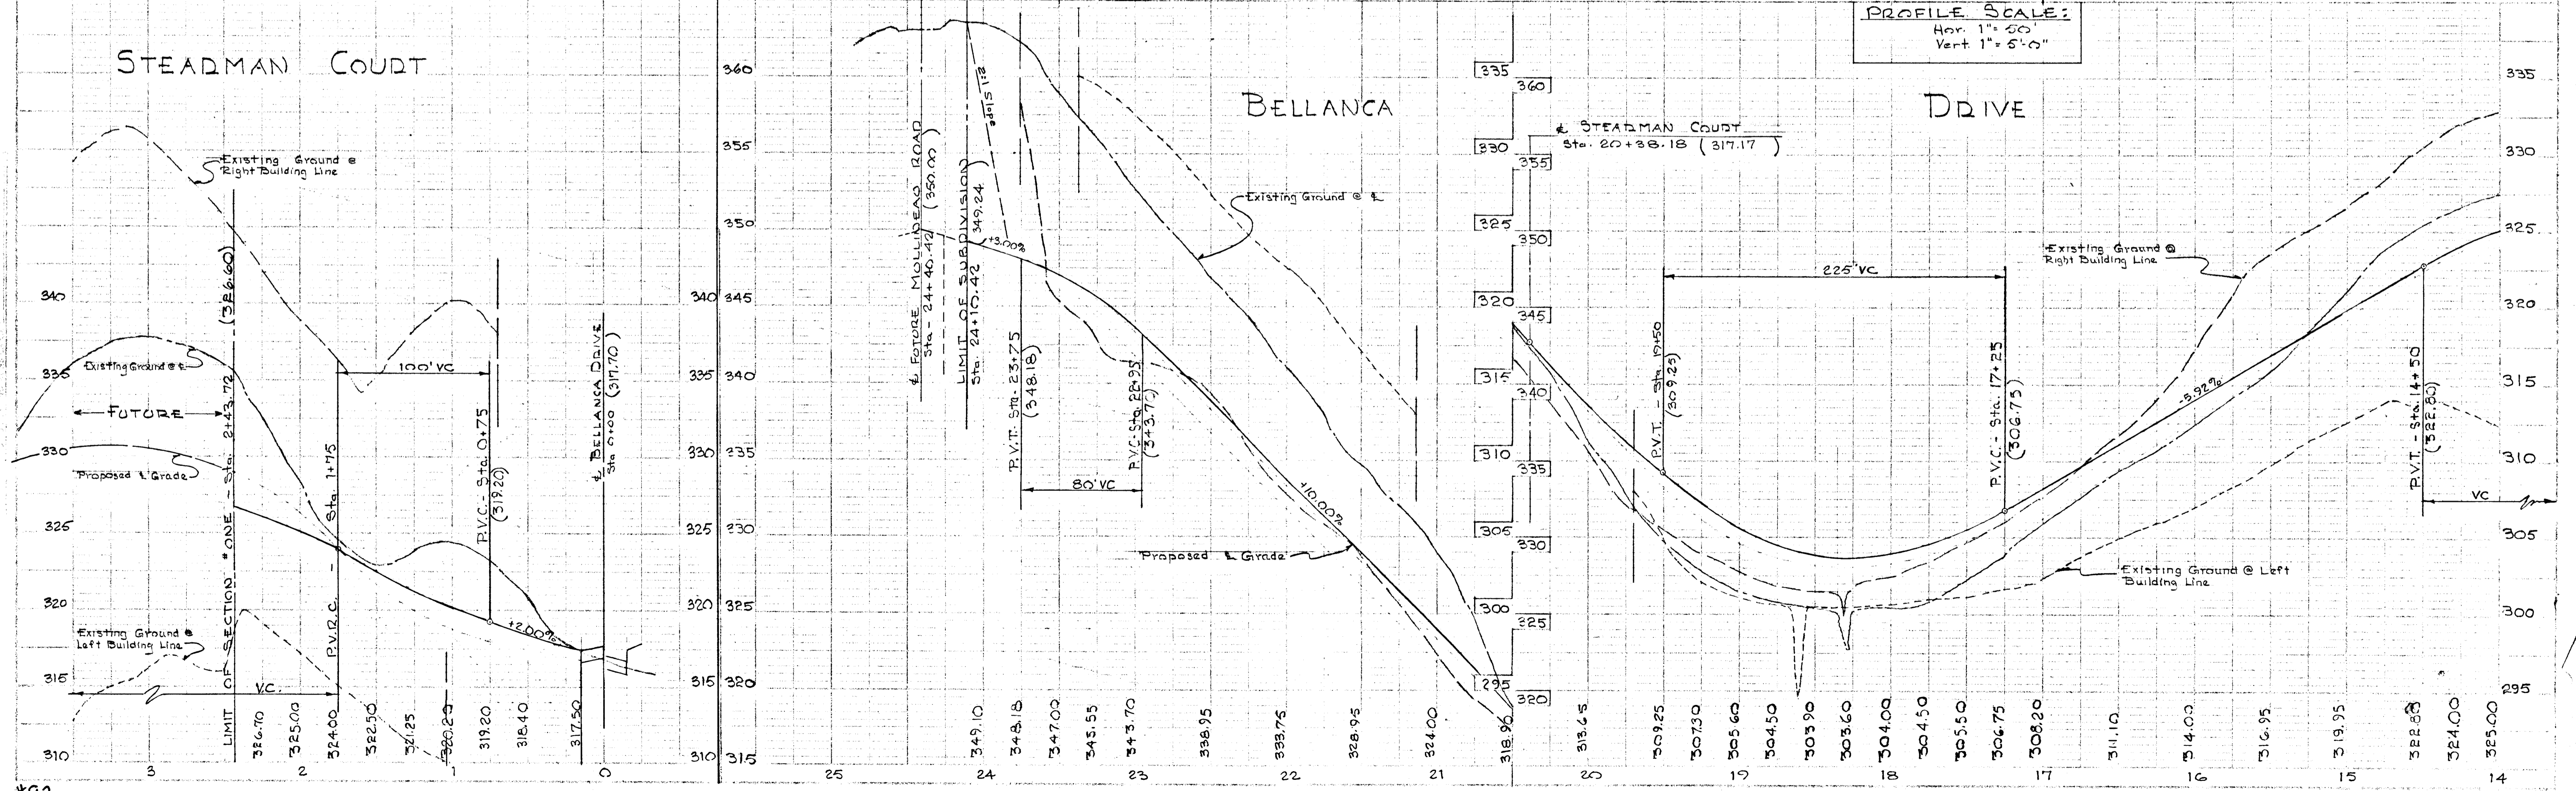

PROFILE SCALE:
Hor. 1"=50'
Vert. 1"=5'-0"

GENERAL NOTES:
 1) For Details of Paving Section see Drawing D-19, page 74 of The Howard County Road Building Code & Standard Specifications.
 2) For Type "C" End Wall see Drawing D-52, page 107 of the above mentioned Standard Specifications.

APPROVED
 PLANNING COMMISSION
 OF HOWARD COUNTY

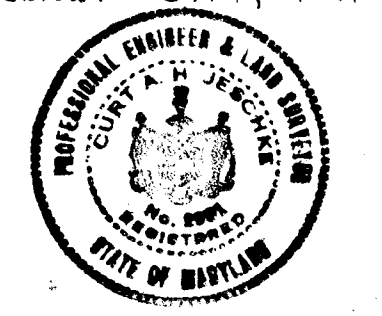OWNER & DEVELOPER		ENGINEER	
JOEL C. GREER, JR & WIFE		PURDUM & JESCHKE	
"MARSHALEE" ELKRIODE, MARYLAND		ENGINEERS & SURVEYORS 24 PARK AVE. ELLCOTT CITY, MARYLAND	
APPROVED: HOWARD COUNTY PLANNING COMM.			
J. H. Clawson, Jr. Senior Engineer	6-30-66 Date	18 May 1966 Date	
APPROVED: HOWARD COUNTY ROADS DEPT.		APPROVED: HOWARD CO. METROPOLITAN COMM.	
Grawie N. Noland Roads Engineer	June 29, 1966 Date	W. O. L. L. L. L. Chief Engineer	8-10-66 Date

