


Over 4%
 Minimum 9" of compacted Bank run gravel M.S.D.C. Spec.
 2 lb. calcium chloride per sq. yd. - leave 30 days

Apply 4/10 gal. prime oil per sq. yd. - leave 5 days
 1 1/2" Comp. Spec. "B" bit concrete base course
 1" Comp. Spec. "B" bit concrete surface course
 (This surface type to be constructed in accordance with article C31 Howard Co. Road Spec.)

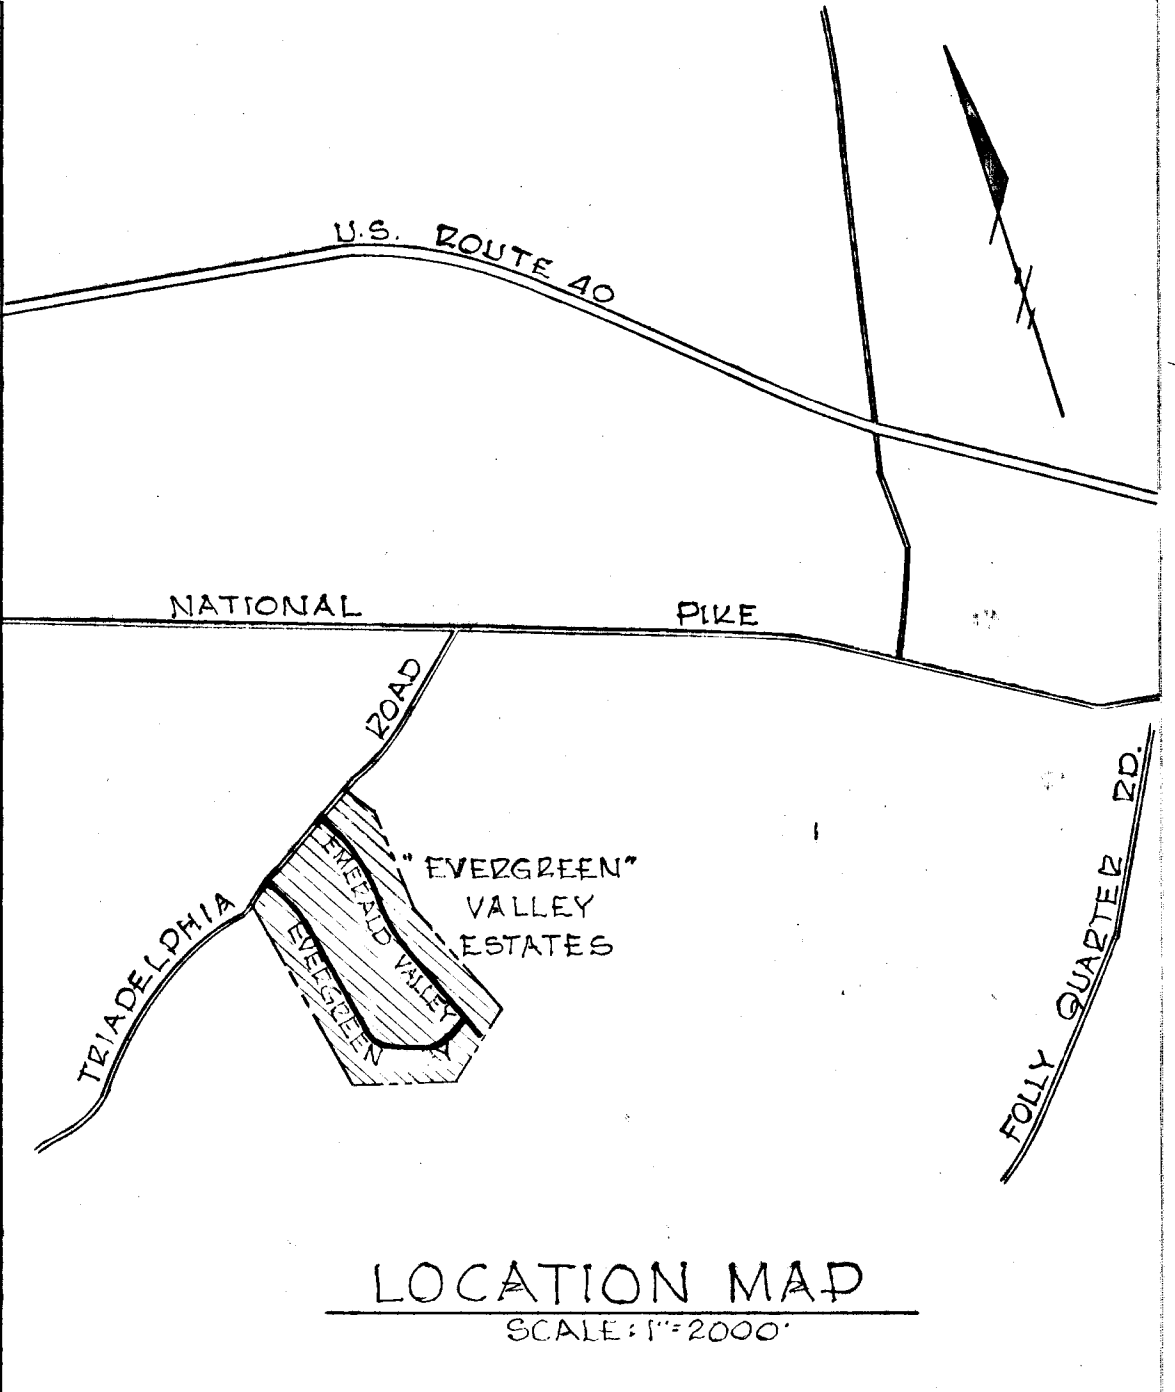

APPROVED: HOWARD COUNTY PLANNING COMM.	
<i>J.H. Clauson</i>	11-8-68
DATE	
APPROVED: HOWARD COUNTY ROADS DEPT.	
<i>B.W. McKeand</i>	11-7-68
DATE	
APPROVED: HOWARD COUNTY METROPOLITAN COMM.	
<i>W.O. Fallett</i>	11-6-68
DATE	
CHIEF ENGINEER	



A.P.Z. ASSOCIATES
 LAND SURVEYORS
 3320 ROSALIE AVE. BALTO., MD. 21234
 204-06 E. MAIN ST. ELKTON, MD. 21921

OWNER & DEVELOPER
HUDSON CONSTRUCTION COMPANY
 363 CHAPEL AVE. BALTO., MD. 21214

ROAD PLAN & PROFILE
EVERGREEN WAY
 HOWARD COUNTY, MD. THIRD ELEC. DIST.
 SCALES
 PLAN: 1"=50' PROFILE: HOR. 1"=50' VERT. 1"=5'

