
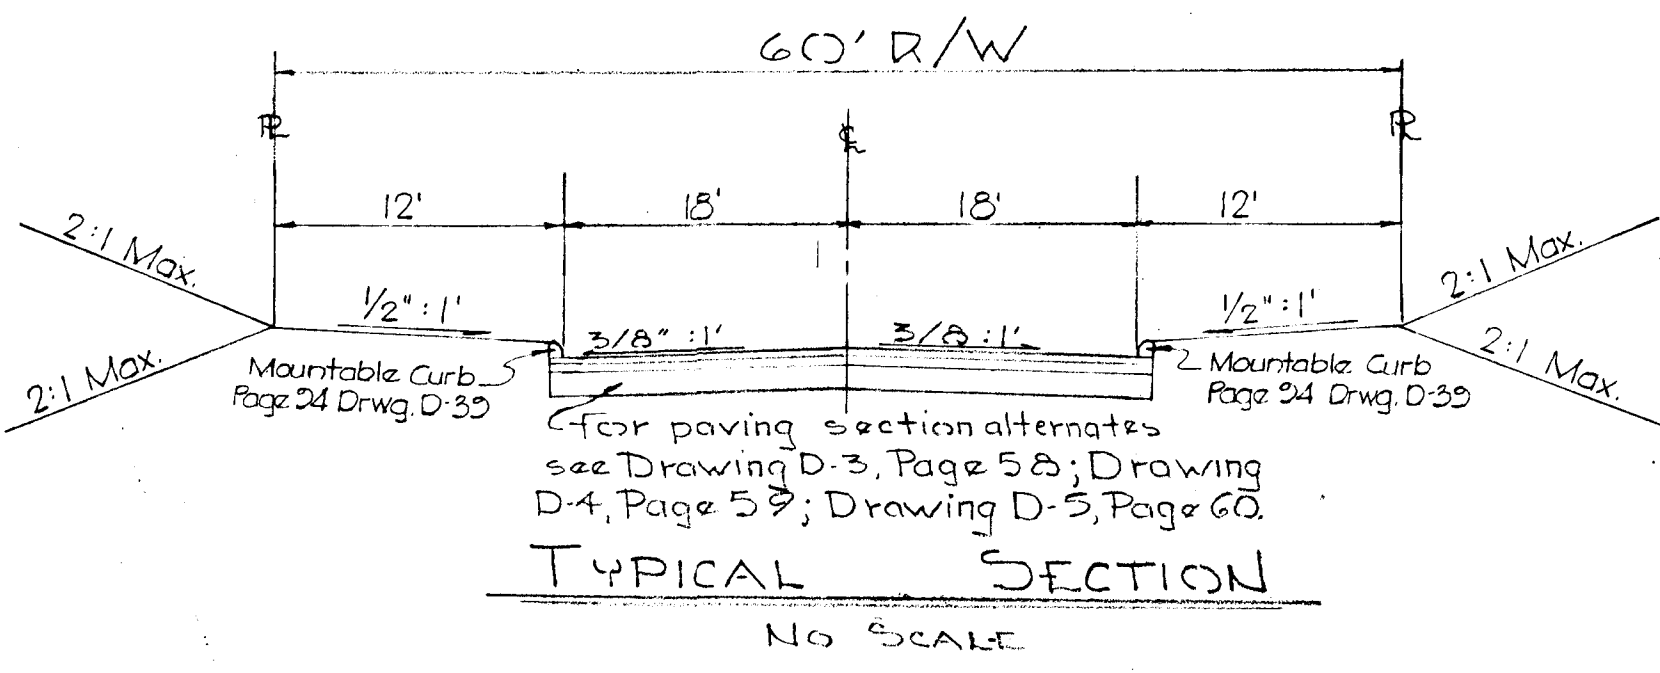


| | |
|-----------|--|
| DATE | |
| BY | |
| REVISIONS | |
| NO. | |
| DATE | |
| BY | |
| REVISIONS | |
| NO. | |
| | |
|-----------|--|
| DATE | |
| BY | |
| REVISIONS | |
| NO. | |
| DATE | |
| BY | |
| REVISIONS | |
| NO. | |
| DATE | |
| BY | |
| REVISIONS | |
| NO. | |
| DATE | |
| BY | |
| REVISIONS | |
| NO. | |

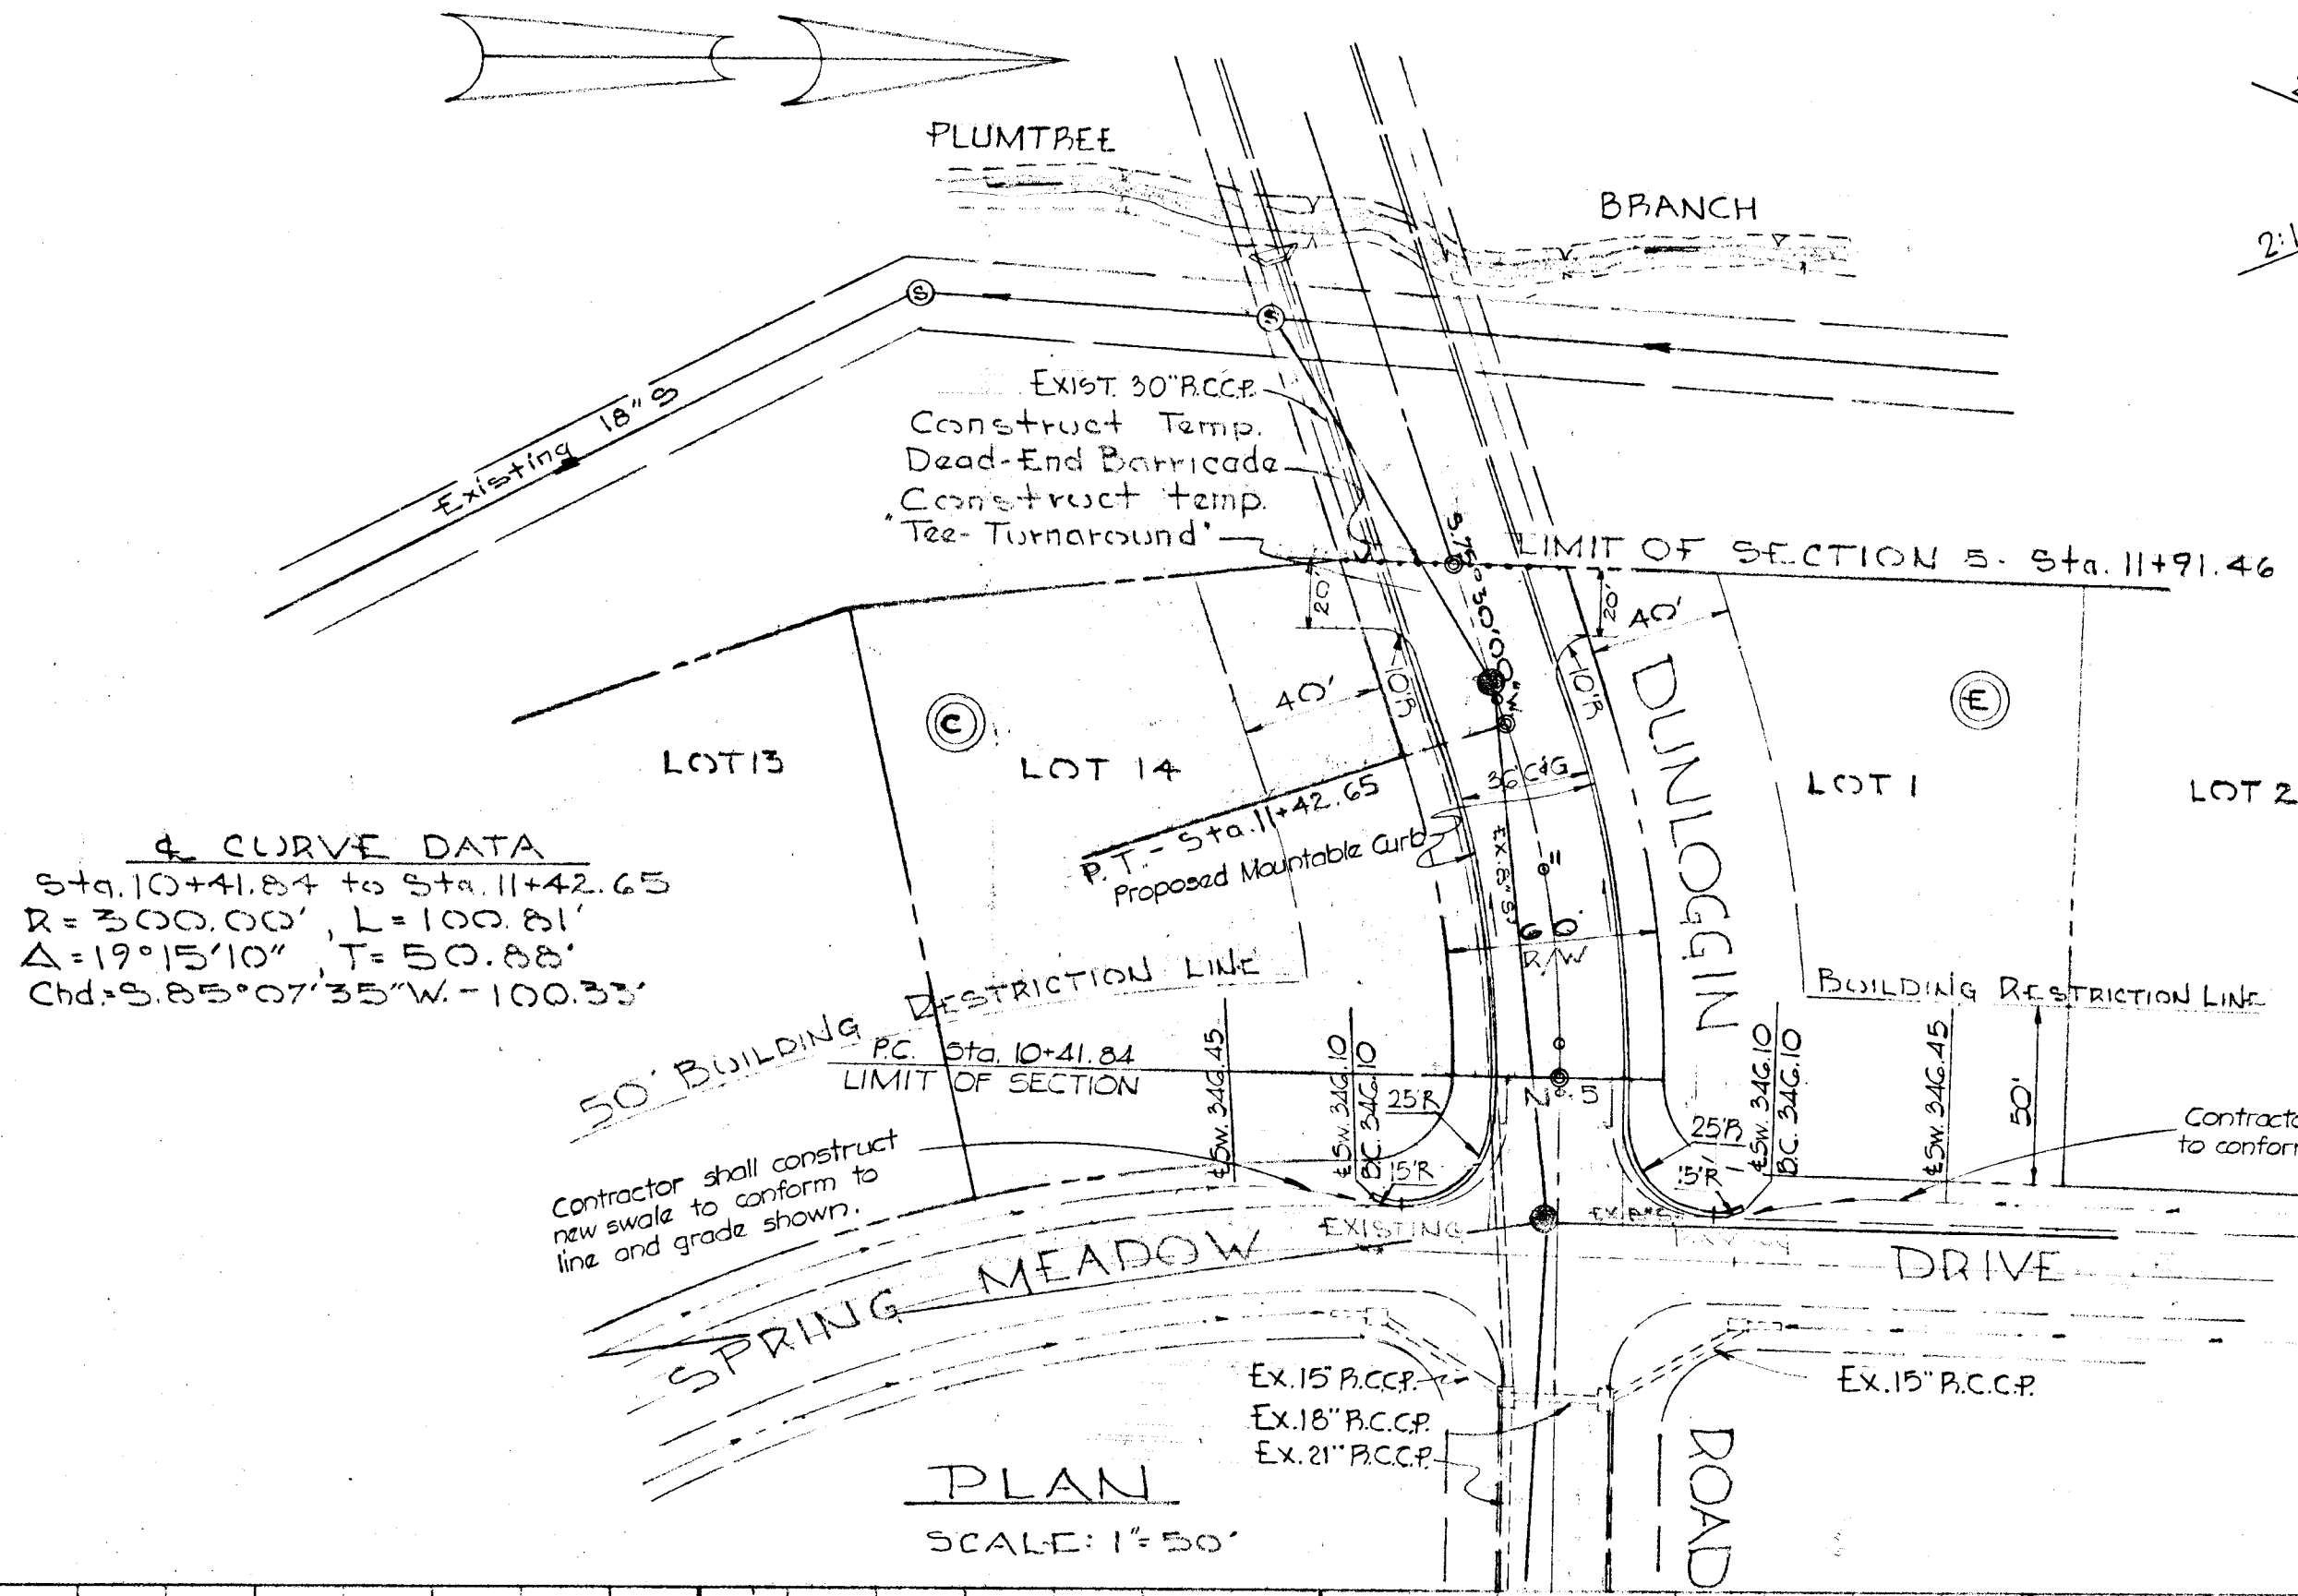

- GENERAL NOTES:**
- 1.) All construction shown hereon shall be in accordance with the Howard County Road Construction Code and Standard Specification, dated Nov. 27, 1962 and revised Aug. 1967.
 - 2.) Reference to page and drawing numbers shown hereon are referred to the above mentioned Road Construction Code and Standard Specification.

OWNER AND DEVELOPER
 The Dunloggin Corp. of Howard County
 687 Baltimore National Pike
 Ellicott City
 Maryland

I certify that the plan of development and the plan for control of silt and erosion meets the requirements, standards, and specifications of Howard Soil Conservation District.

William G. Beach II Jan 22, 1970
 Date

I certify that all development and/or construction will be done according to this plan of development and plan of silt and sediment control.


The Dunloggin Corp. of Howard County
By [Signature] Date

This development plan is approved for soil erosion and sediment control by the Howard County Soil Conservation District.

Reviewed: District Conservationist Date

APPROVED: Howard Soil Conservation District Date

Jan 22, 1970
 Date

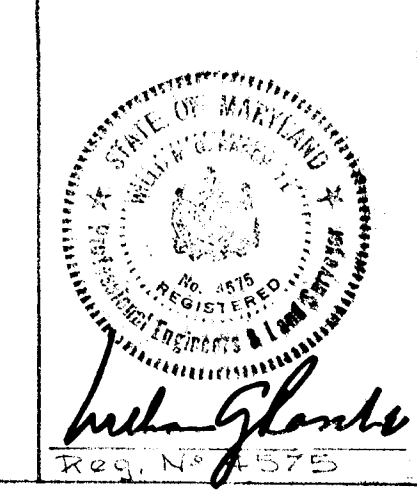

PURDUM WIESCHKE
 ENGINEERS
 LAND SURVEYORS
 3697 PARK AVENUE
 ELICOTT CITY, MARYLAND 21243

DEPARTMENT OF PUBLIC WORKS
Granville H. McLeod 12/1/70
 Chief Bureau of Highway Date
 OFFICE OF PLANNING AND ZONING

J.P. Clawson 11-30-70
 Chief Engineer Date
 Division of Land Development

PLAN/PROFILE DUNLOGGIN ROAD AND DETAILS

SECTION 5

DUNLOGGIN II

Second Election District Howard County, Maryland
 Jan. 20 1970 Scale: As Shown
 Rev. MAY 26, 1970 Sheet 1 of 1

